

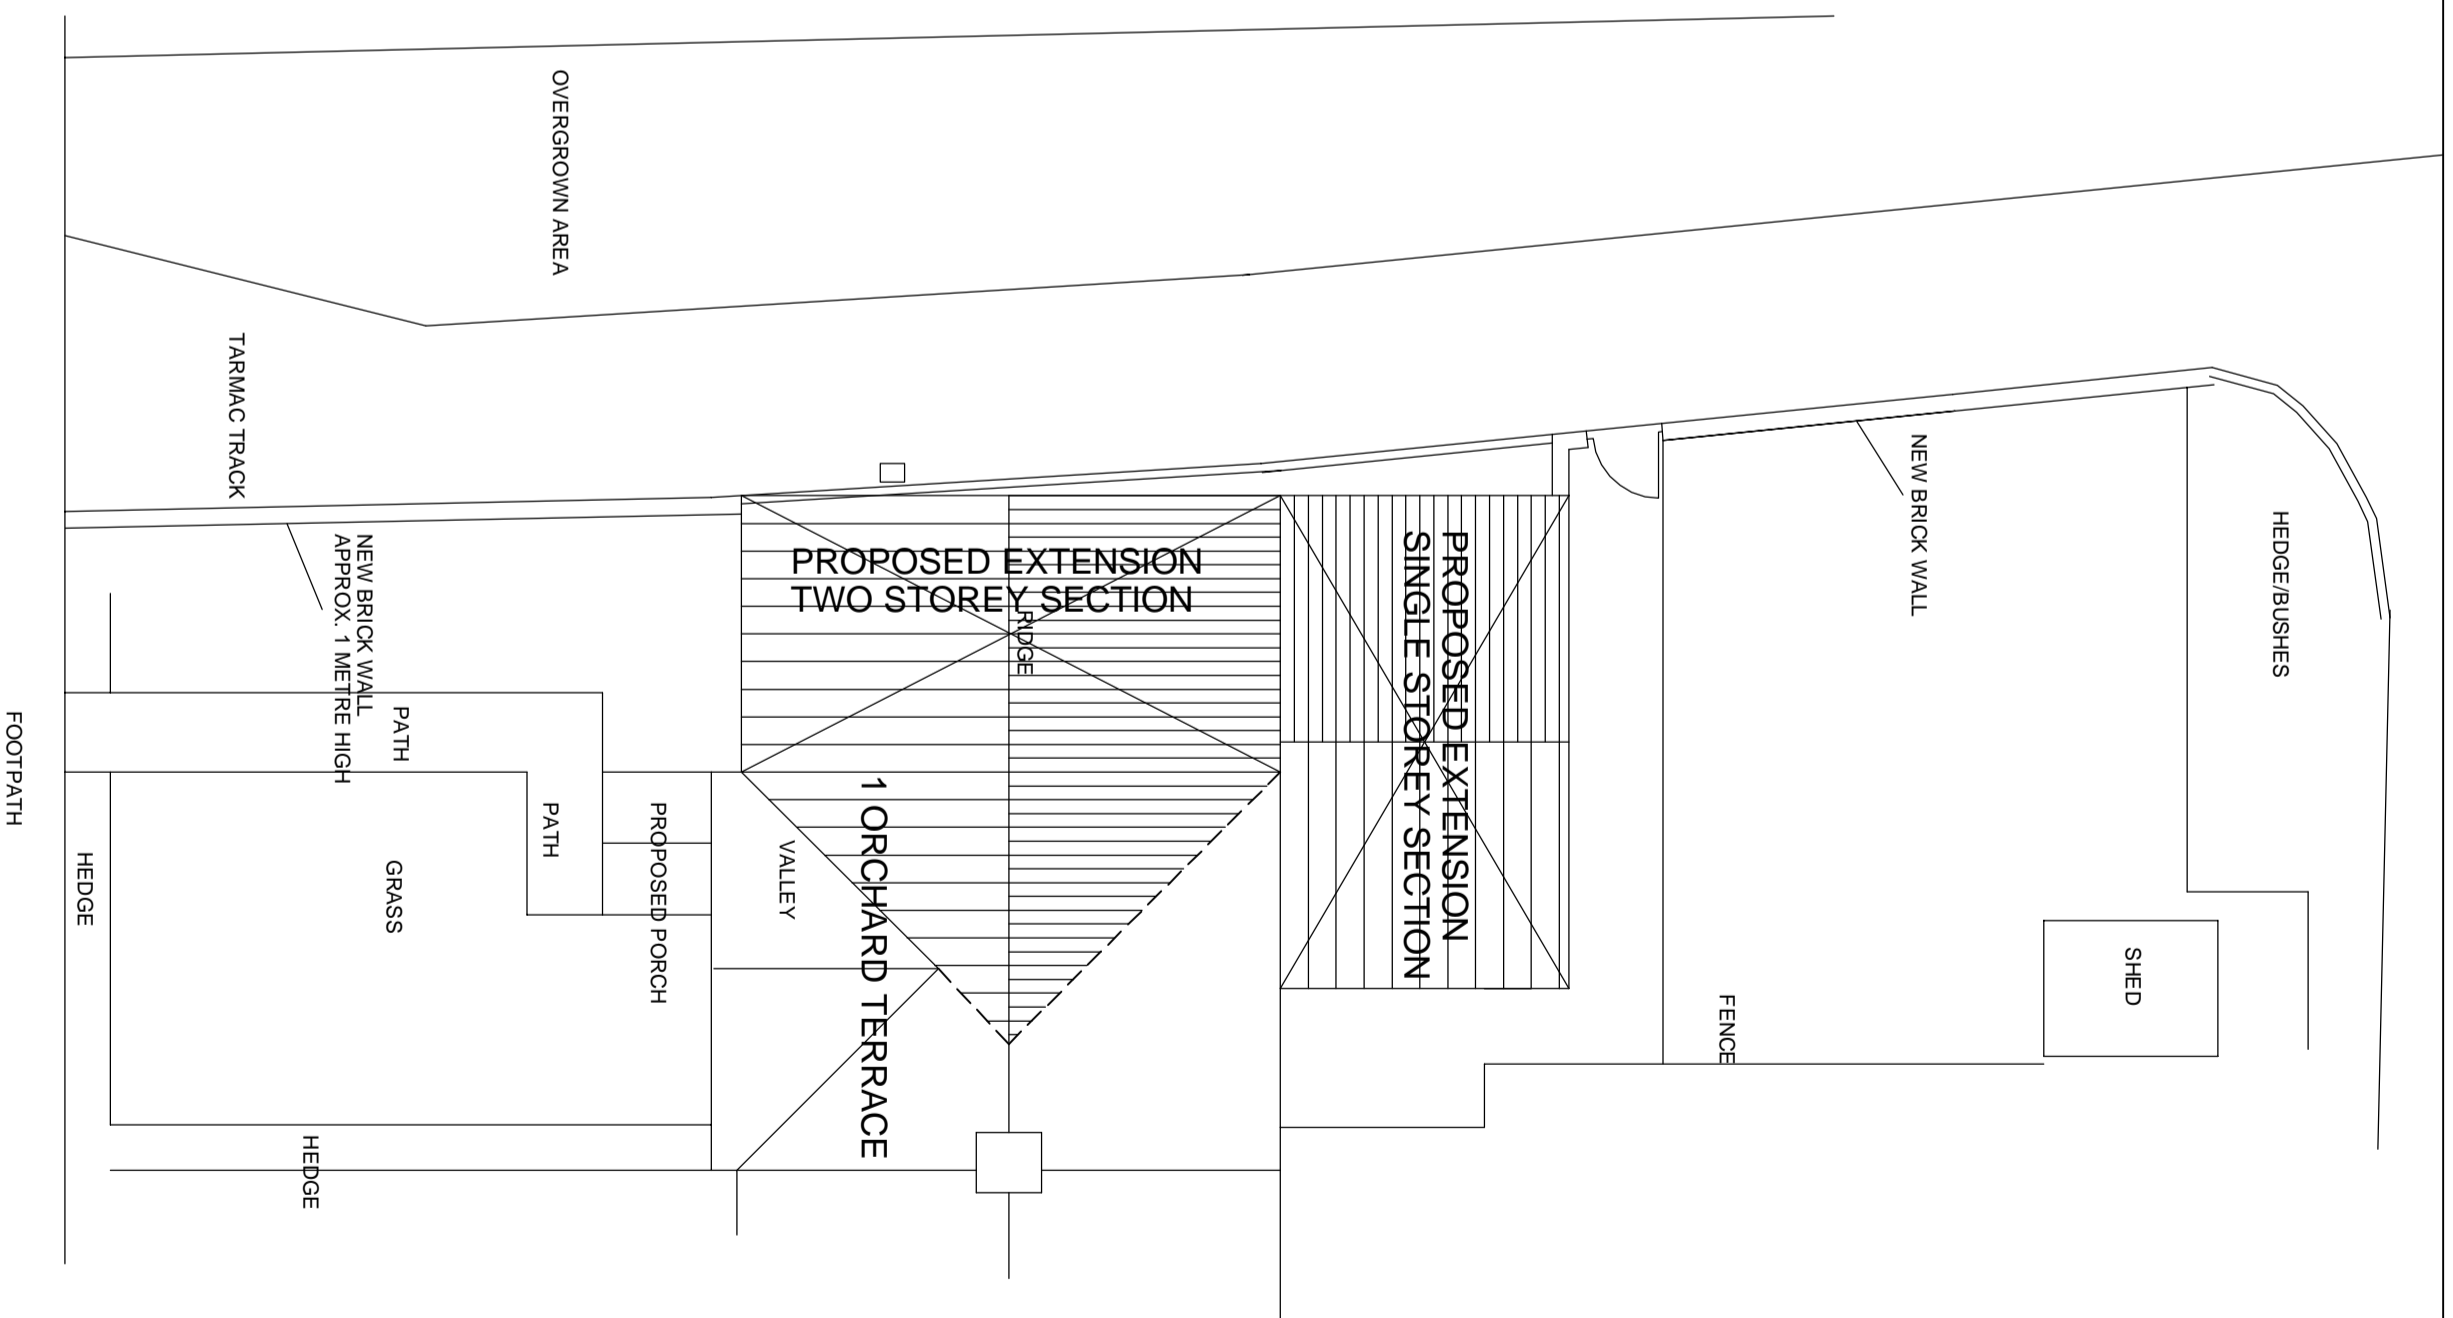


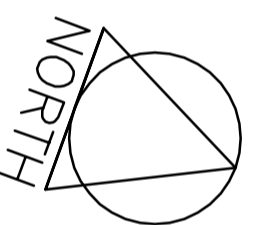

1. THIS DRAWING AND THE CONDITIONS AND NOTES THEREIN ARE THE PROPERTY OF NYP ARCHITECTURAL SERVICES LTD. UNLESS OTHERWISE STATED AND MUST NOT BE REPRODUCED OR TRANSMITTED IN ANY FORM OR BY ANY MEANS WITHOUT THE WRITTEN PERMISSION OF NYP ARCHITECTURAL SERVICES LTD.
2. CONTRACTORS AND SUB-CONTRACTORS MUST CHECK AND VERIFY ALL DIMENSIONS AND LEVELS ON SITE BEFORE COMMENCING WORK ON SITE.
3. CONTRACTORS ARE RESPONSIBLE FOR NOTIFYING THE AGENTS OF ANY DISCREPANCY DISCOVERED ON THIS DRAWING OR BETWEEN THIS DRAWING AND ANY OTHER RELATED DOCUMENT ISSUED UNDER THE SAME JOB OR CONTRACT IN RESPECT OF THE WORK.
4. WRITTEN DIMENSIONS ONLY ARE TO BE USED FROM THIS DRAWING, IF IN ANY DOUBT FOR CLARIFICATION.

Notes:

## ORCHARD TERRACE SITE PLAN AS PROPOSED

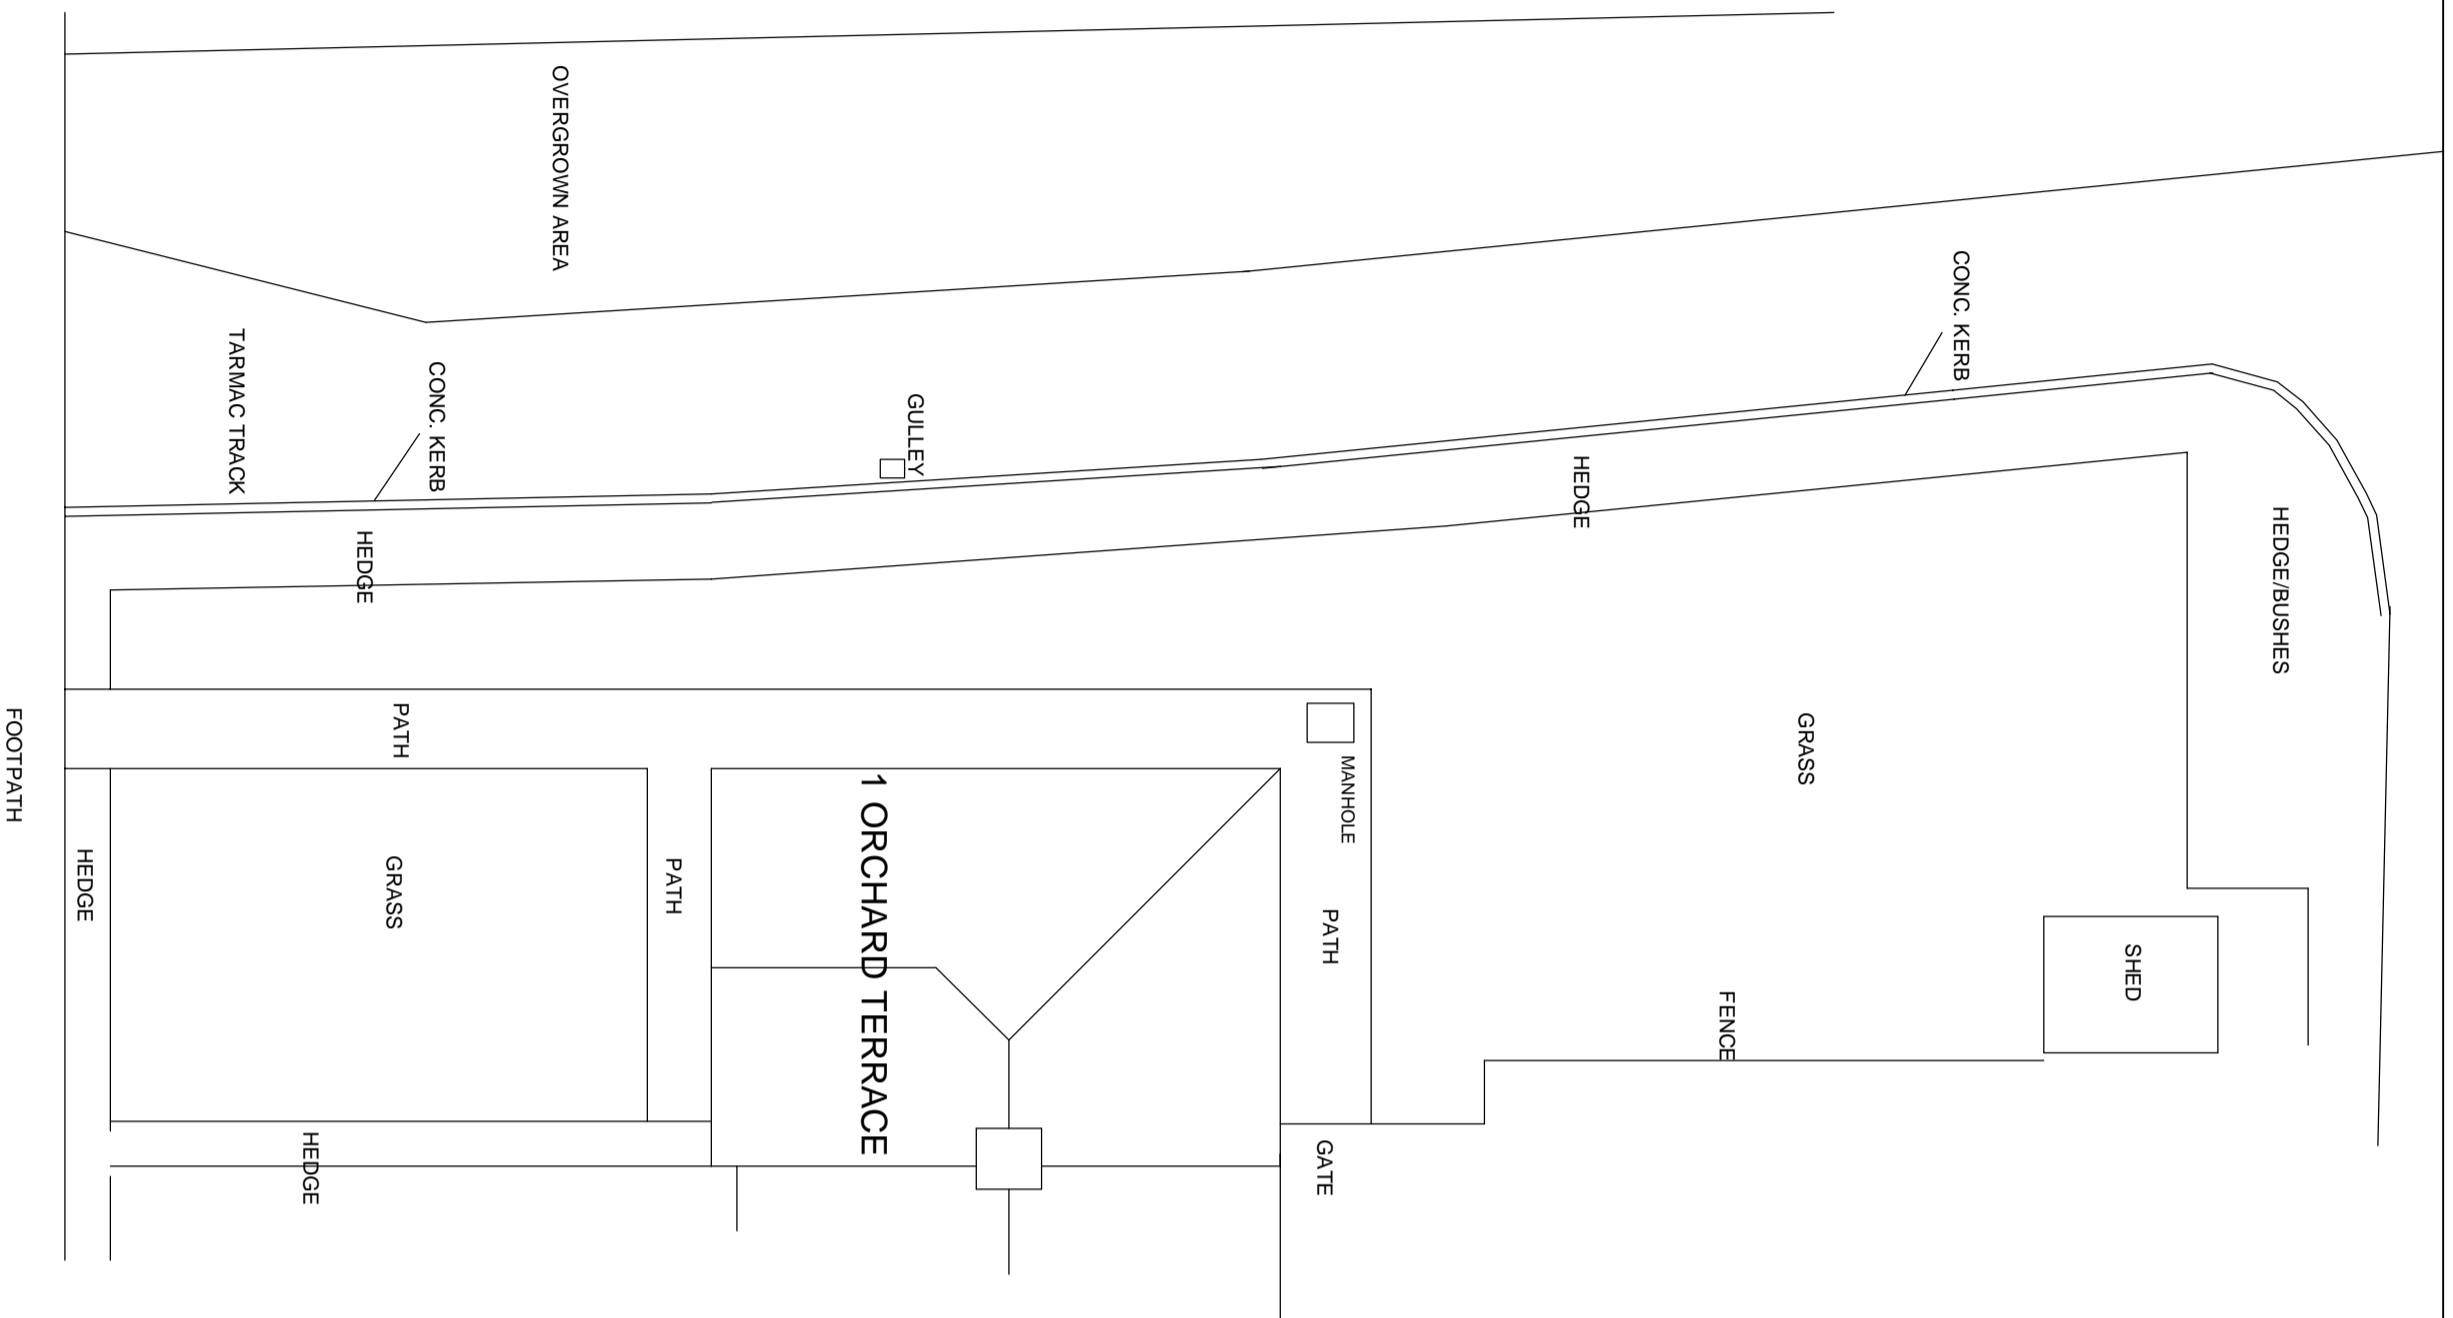

## ORCHARD TERRACE SITE PLAN AS PROPOSED

1:100 METRES 0 1 2 3 4 5

Revisions.		Date	Suffix	Description	Date	Suffix	Description

**NYP ARCHITECTURAL SERVICES**  
The Grove, High Street, Belper, Derby, S75 3EQ. Tel: 01228 200889. E-mail: [sales@nyp.co.uk](mailto:sales@nyp.co.uk) / [admin@nyp.co.uk](mailto:admin@nyp.co.uk)

Project: 1 ORCHARD TERRACE  
CANTHORNE  
BRANSLEY S75 4HN

Client:

Drawing Title: SITE PLANS  
EXISTING AND PROPOSED

Date: MAY 2016	Scale: 1:100 @ A2
Rev: 02-64	Dwg. No: 03
	Rev: A