



EXISTING GROUND FLOOR PLAN 1:50

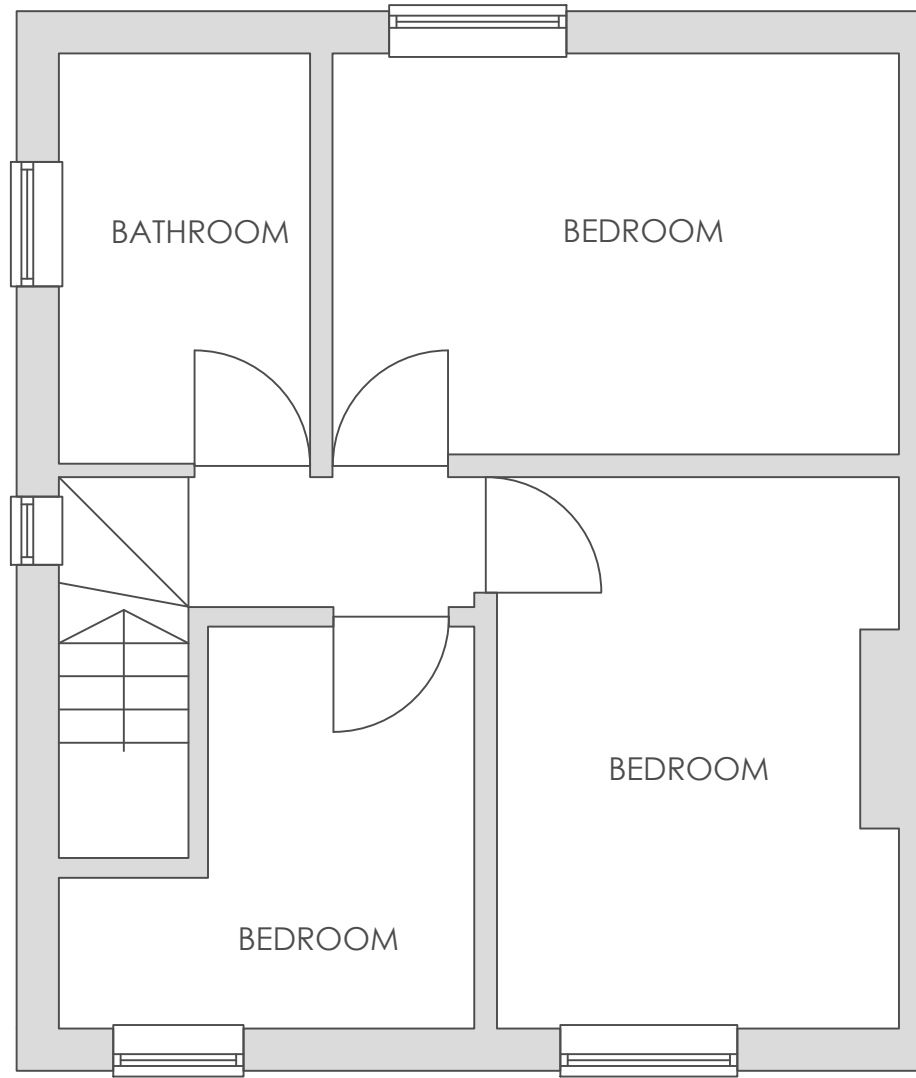

EXISTING FIRST FLOOR PLAN 1:50

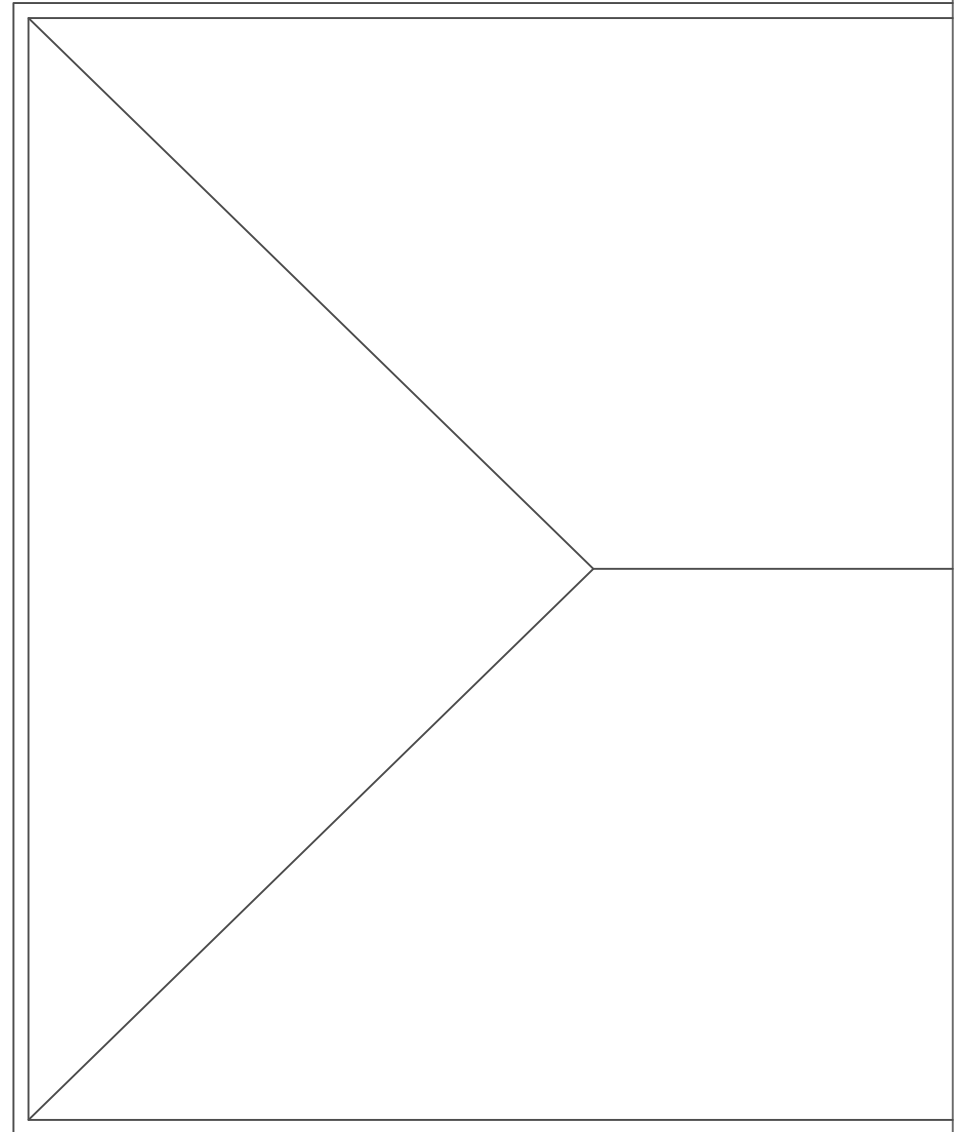


EXISTING ROOF PLAN 1:50



EXISTING FRONT ELEVATION 1:50

EXISTING SIDE ELEVATION 1:50

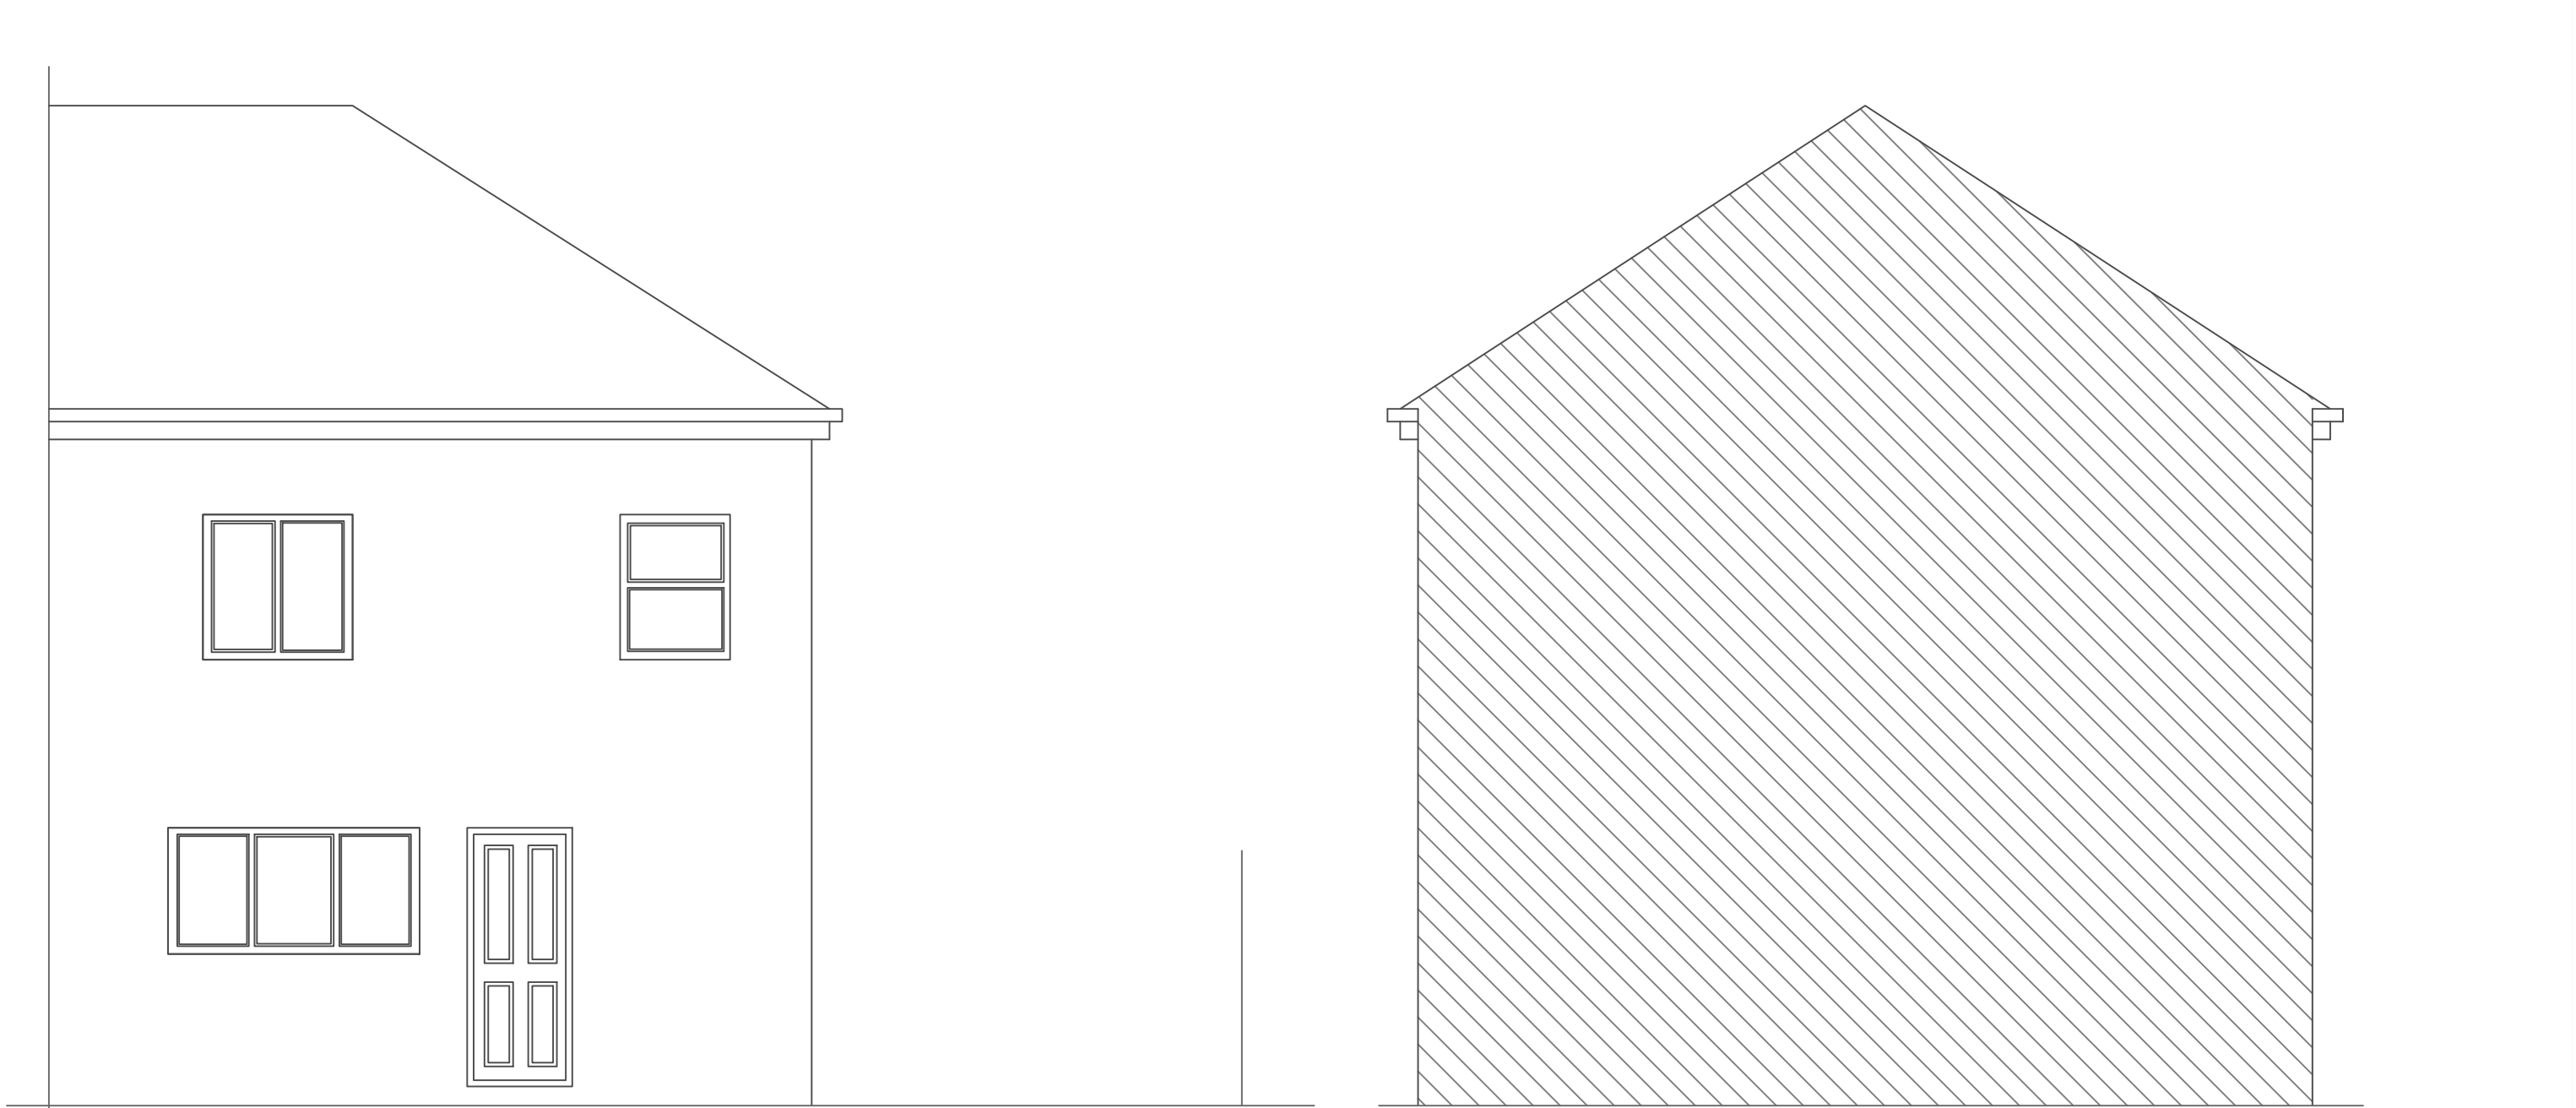

EXISTING REAR ELEVATION 1:50

EXISTING SIDE ELEVATION 1:50



MR & MRS BEECHER  
20 HADFIELD STREET  
WOMBWELL  
S73 0JR

PLANNING APPLICATION  
TWO STOREY SIDE  
EXTENSION

EXISTING: GA PLANS ELEVATIONS	SCALE: 1:50 1:50
-------------------------------------	------------------------

DATE: 05/2025
DRAWING NO: 002
PAPER SIZE A1