



SECOND FLOOR PLAN

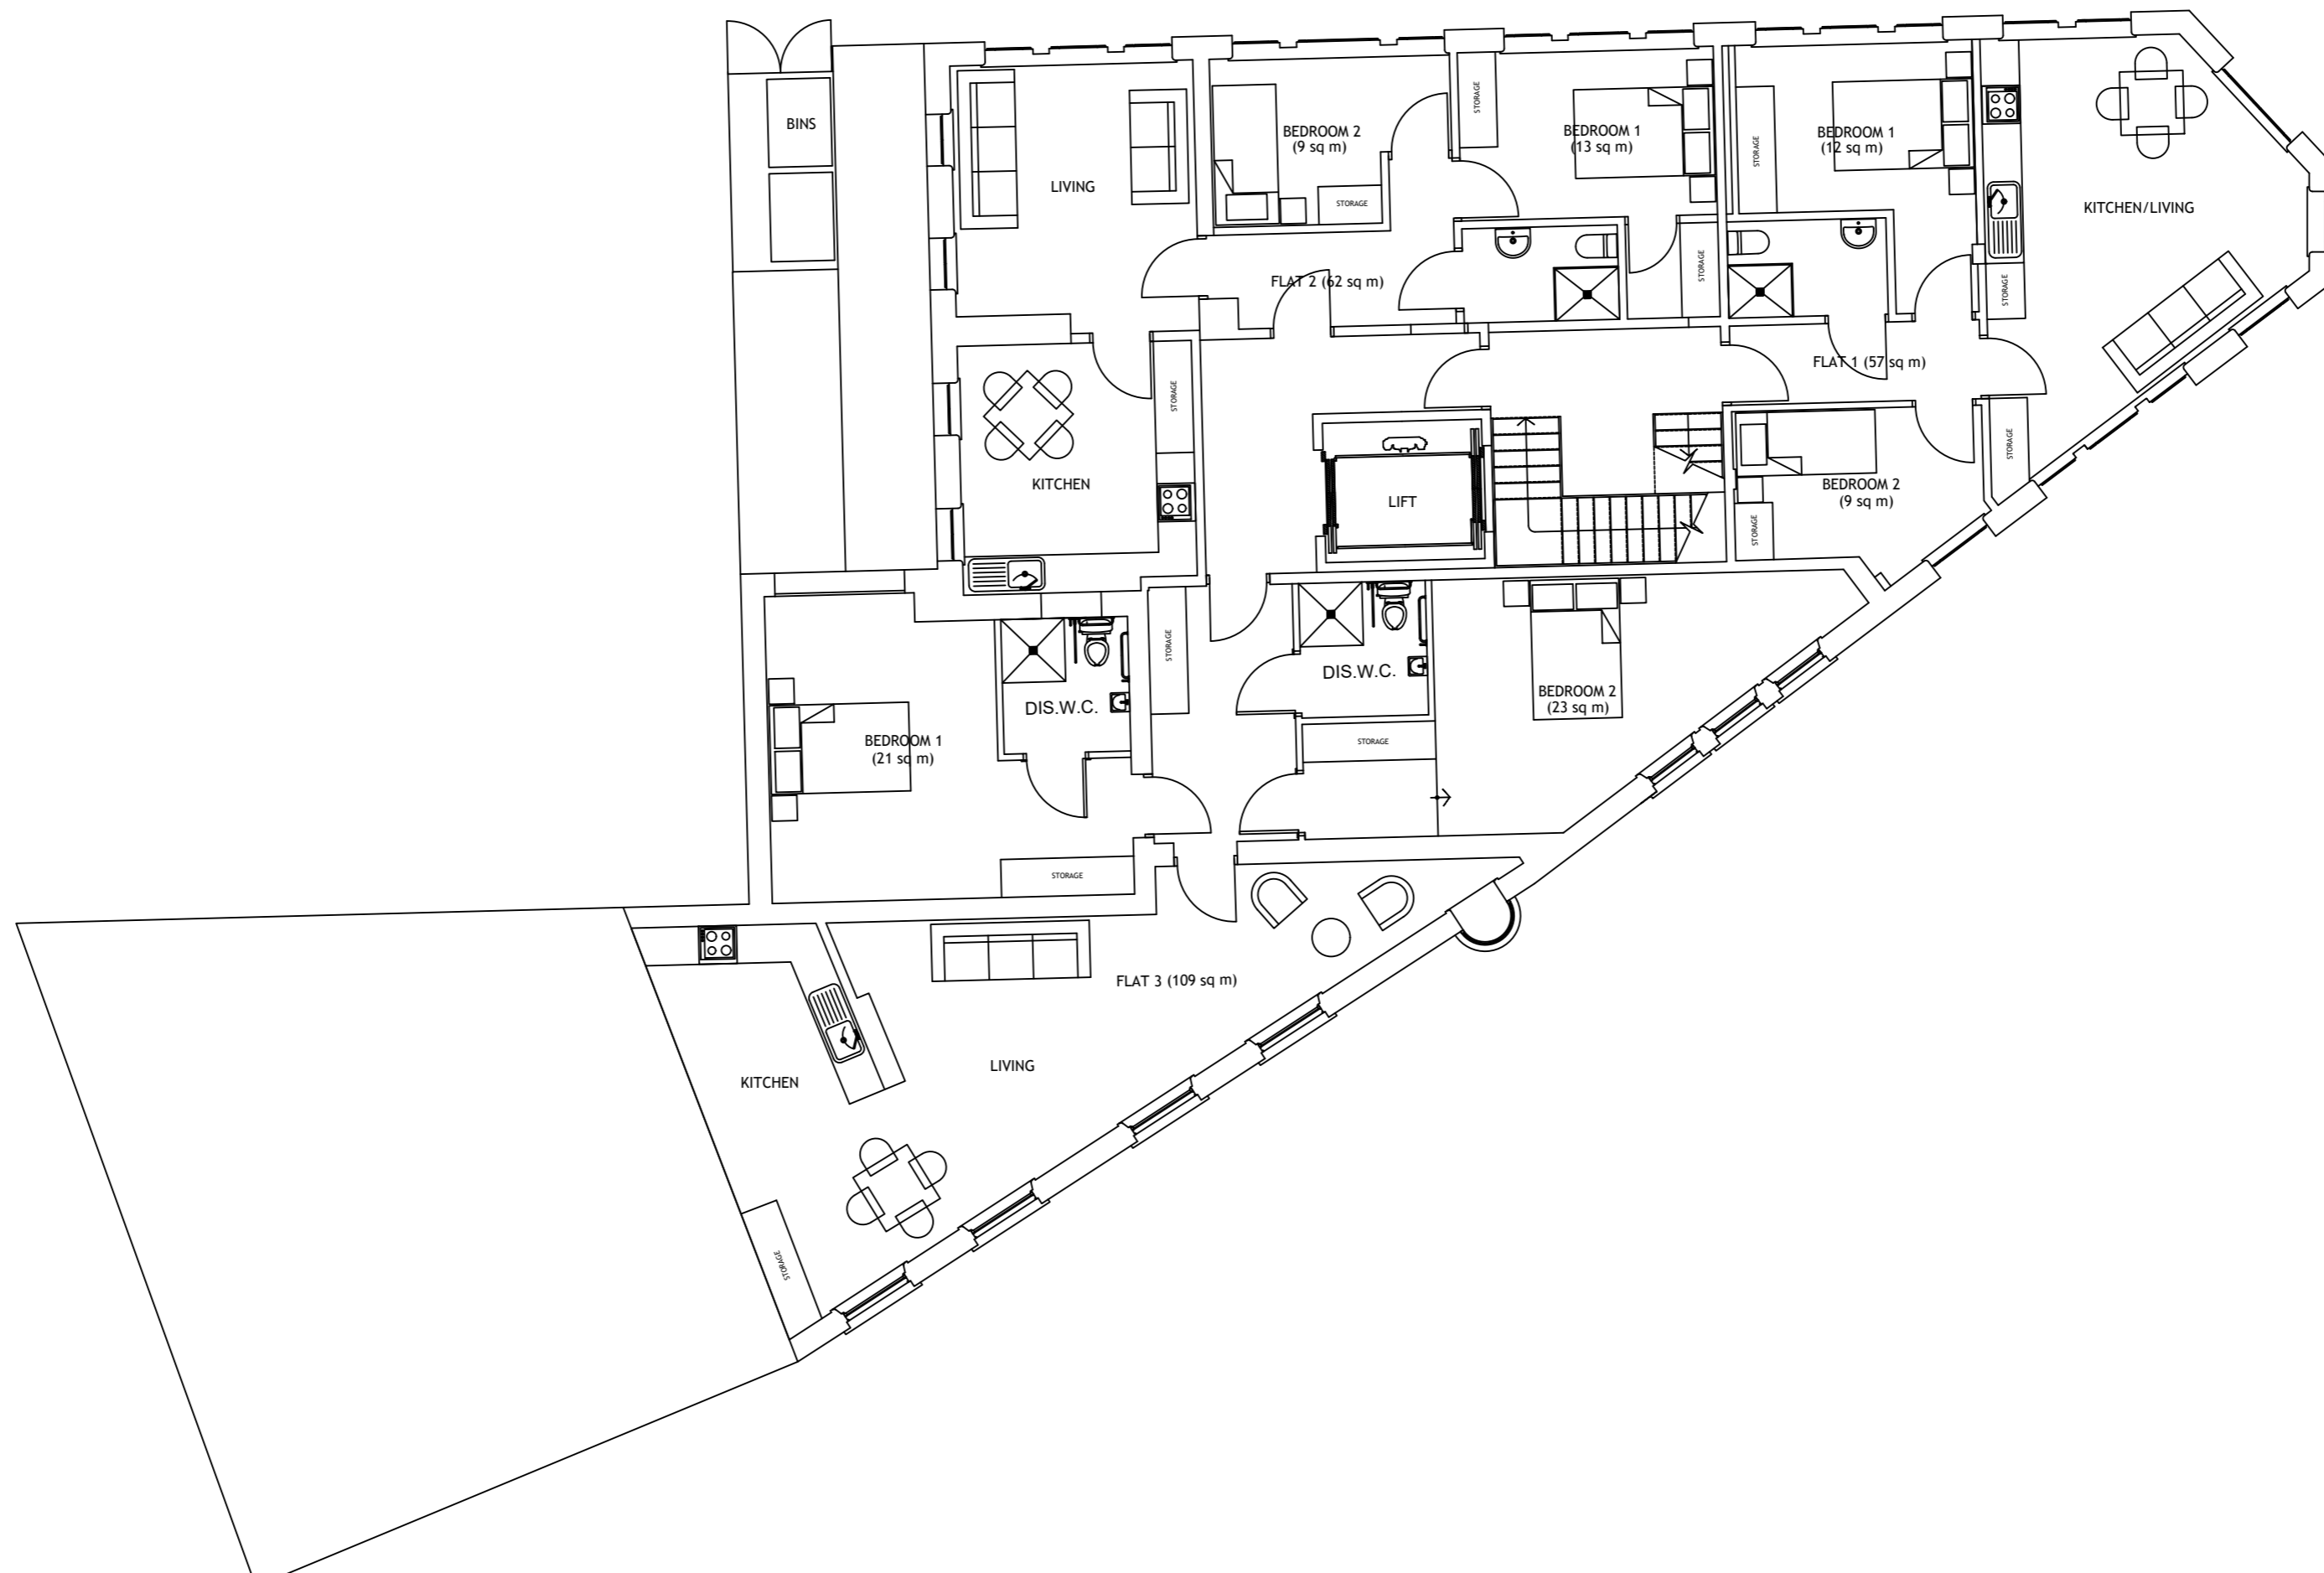

FIRST FLOOR PLAN

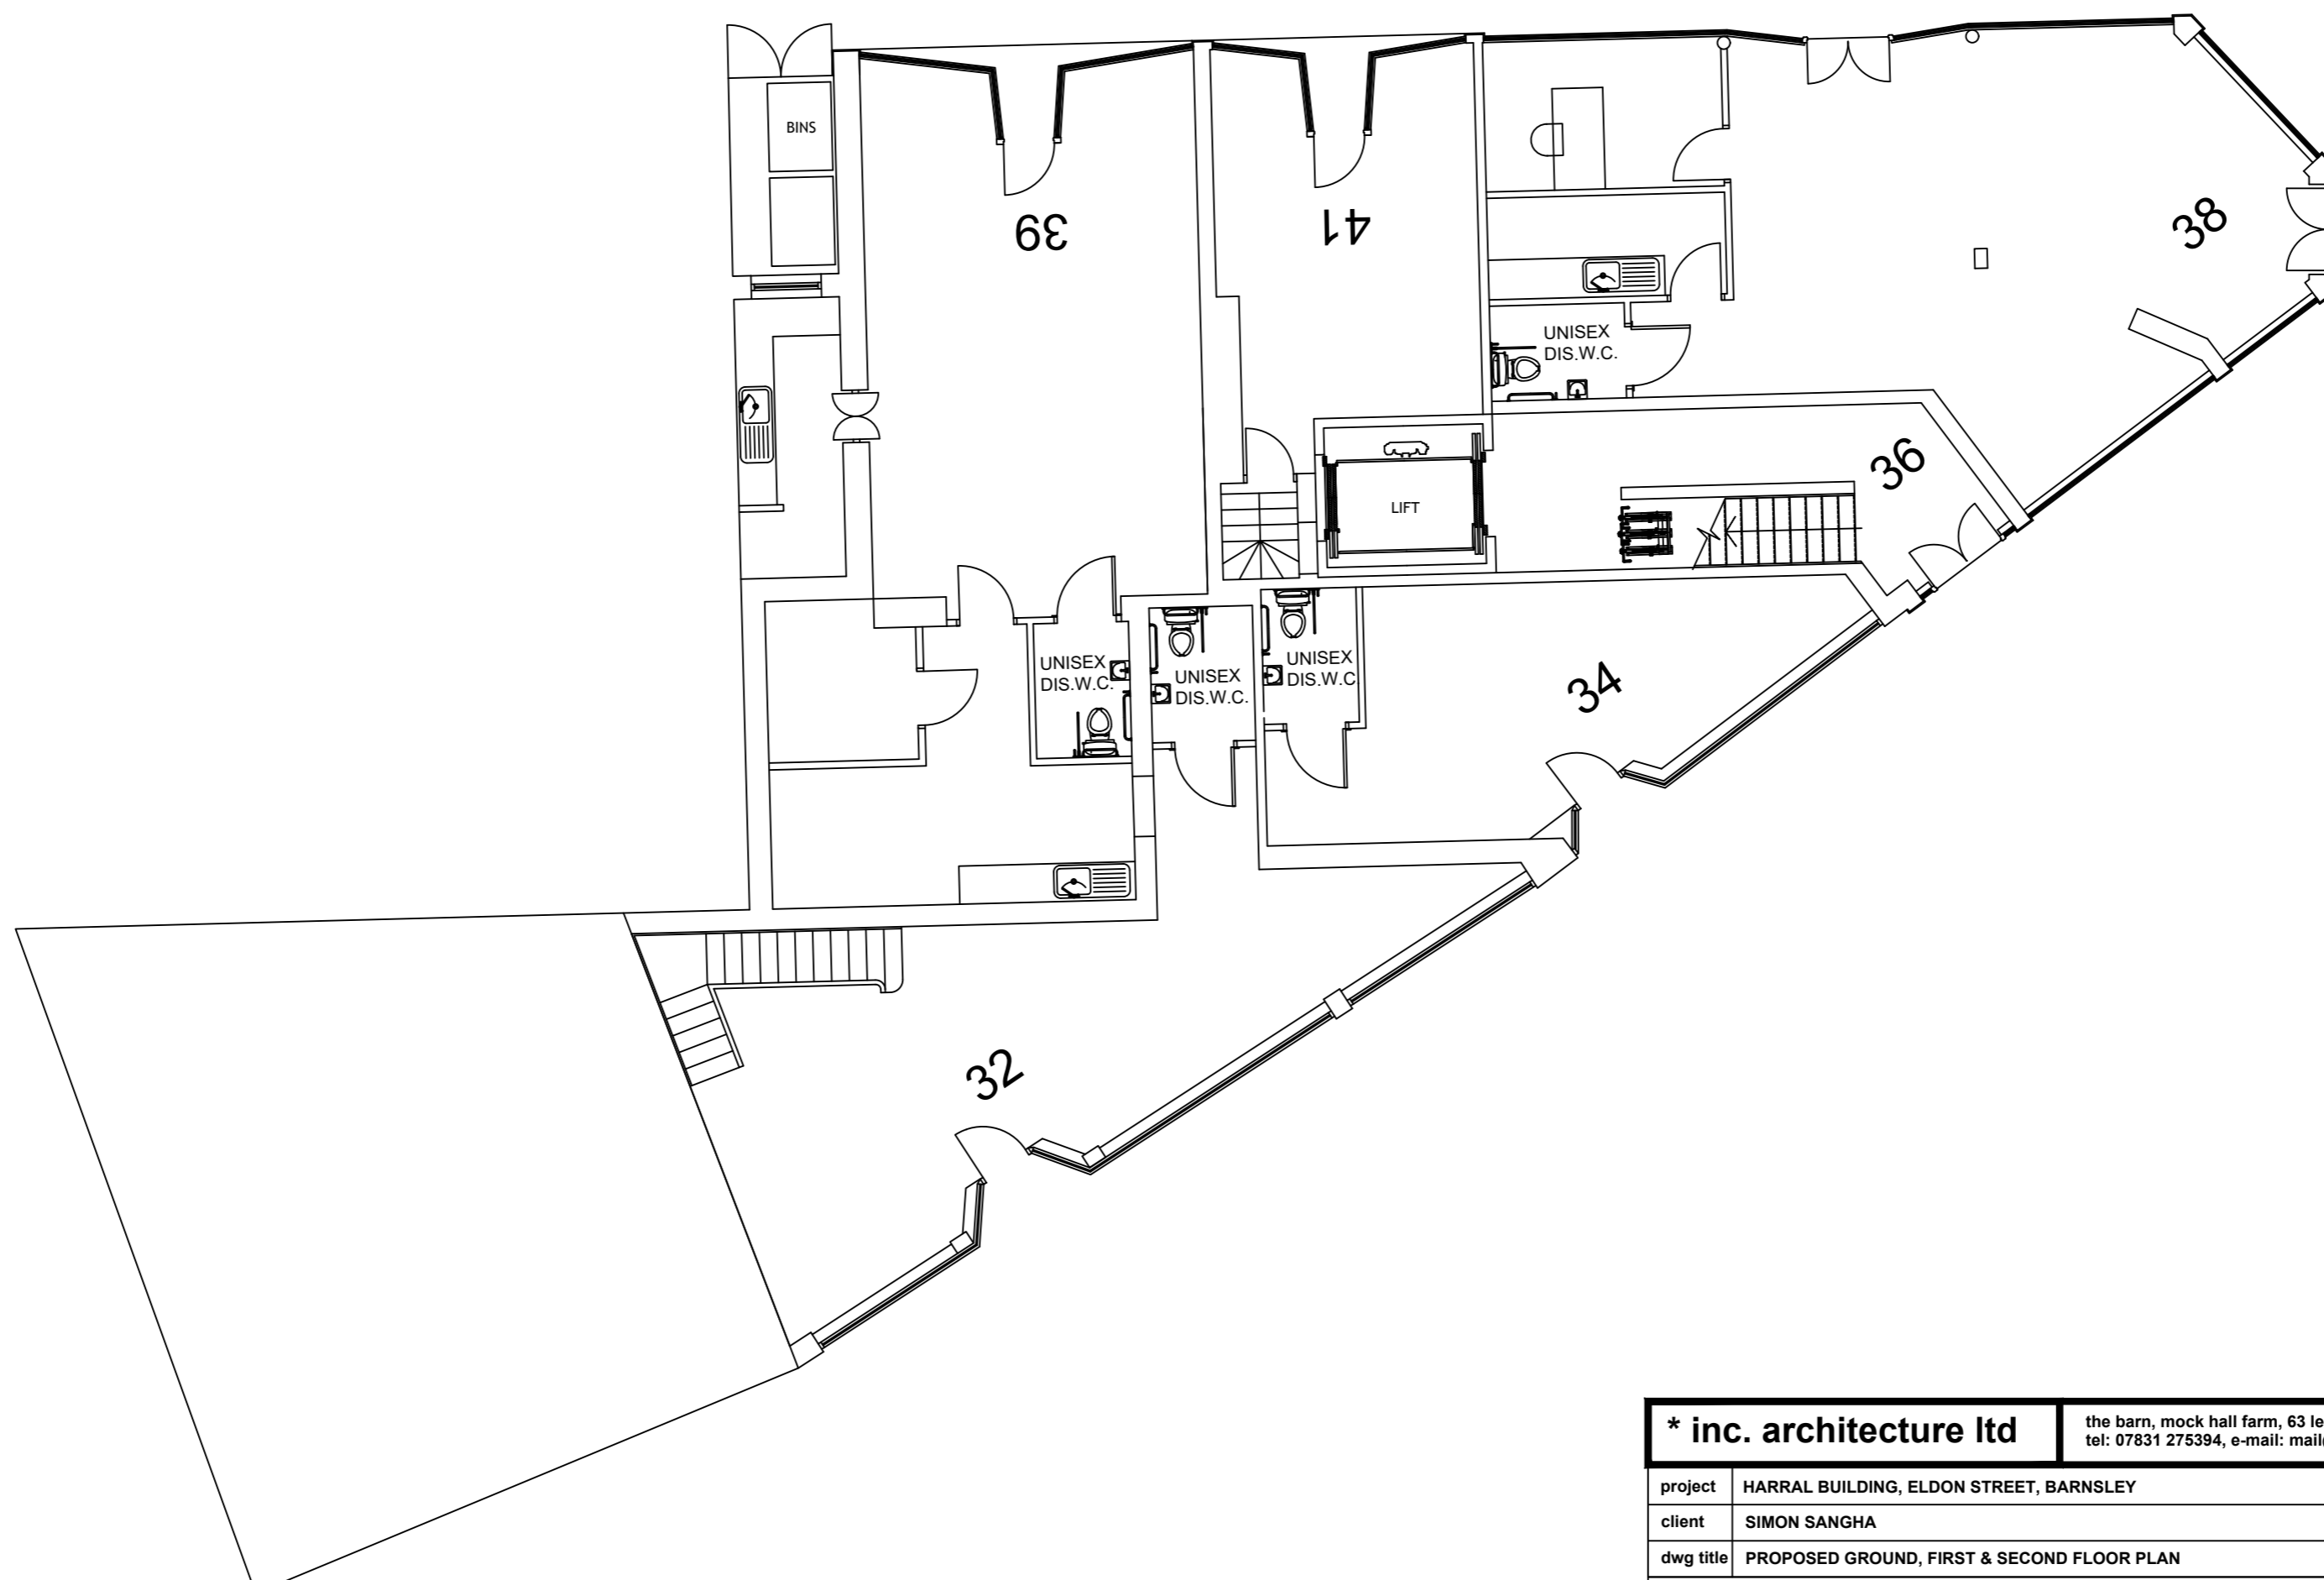

GROUND FLOOR PLAN

* inc. architecture ltd		the barn, mock half farm, 63 leads road, mirfield, w14 0da, west yorkshire tel: 07831 275394, e-mail: mail@inc-architecture.co.uk, www.inc-architecture.com		© 2022	
project	HARRAL BUILDING, ELDON STREET, BARNSELY	status	PLANNING PERMISSION		
client	SIMON SANGHA	date	APRIL 2022	scale	1:100 @ A1
dwg title	PROPOSED GROUND, FIRST & SECOND FLOOR PLAN	dwg no.	132/P/201	rev.	A
revision notes: REV A (08/12/22): NUMBER OF FIRST FLOOR FLATS REDUCED FROM 4 TO 3; DOUBLE BEDROOM SIZES INCREASED TO A MINIMUM 12 sq m; AREA OF FLATS 2 & 5 INCREASED TO 62 sq m; MIN. 3.65 sq m OF STORAGE INDICATED TO EACH FLAT; HANGING CYCLE STORE INCLUDED BELOW THE MAIN STAIRCASE TO THE FLATS					