

**COPYRIGHT:**  
 This document is the property of YOURSPACE and copyright is reserved by them. No unauthorised copying, in whole or part or any form of reproduction is permitted.  
 DISCLAIMER/RESP. ASSIGNMENT:  
 Drawing represents initial design work only prior to appointment of CDM co-ordinator.  
**PURPOSE:**  
 This drawing is for planning only. YourSpace accept no liability in respect of any other use. This drawing should not be relied on or used in circumstances other than those for which it was prepared and for which YourSpace was commissioned. YourSpace accepts no responsibility for this document to any other party other than the person by whom it was commissioned.  
**DO NOT SCALE:**  
 All dimensions to be checked on site. Designer to be notified of any discrepancies prior to commencement.  
**REVISIONS:**  
 Only the latest revision of this Drawing must be worked on, preceding issues must be destroyed or clearly cancelled.

Plot Date: 08/03/10  
 Designer: Plot 9-15 Removed



Front Elevation  
 Plots 9-15 Scale 1:100




Rear Elevation  
 Plots 9-15 Scale 1:100



Side Elevation  
 Plot 9 Scale 1:100

10m @ 1:100


Walls to be Yorkshire Stone to match Regency House.  
 Roof Tiles to be blue slate.  
 Dormer window to be leaded.  
 Roof light to be Neo Conservation type.  
 Windows to be good quality Sash Type.  
 Rainwater goods to be cast iron type.  
 \*\* Window to be inserted into plot 9.

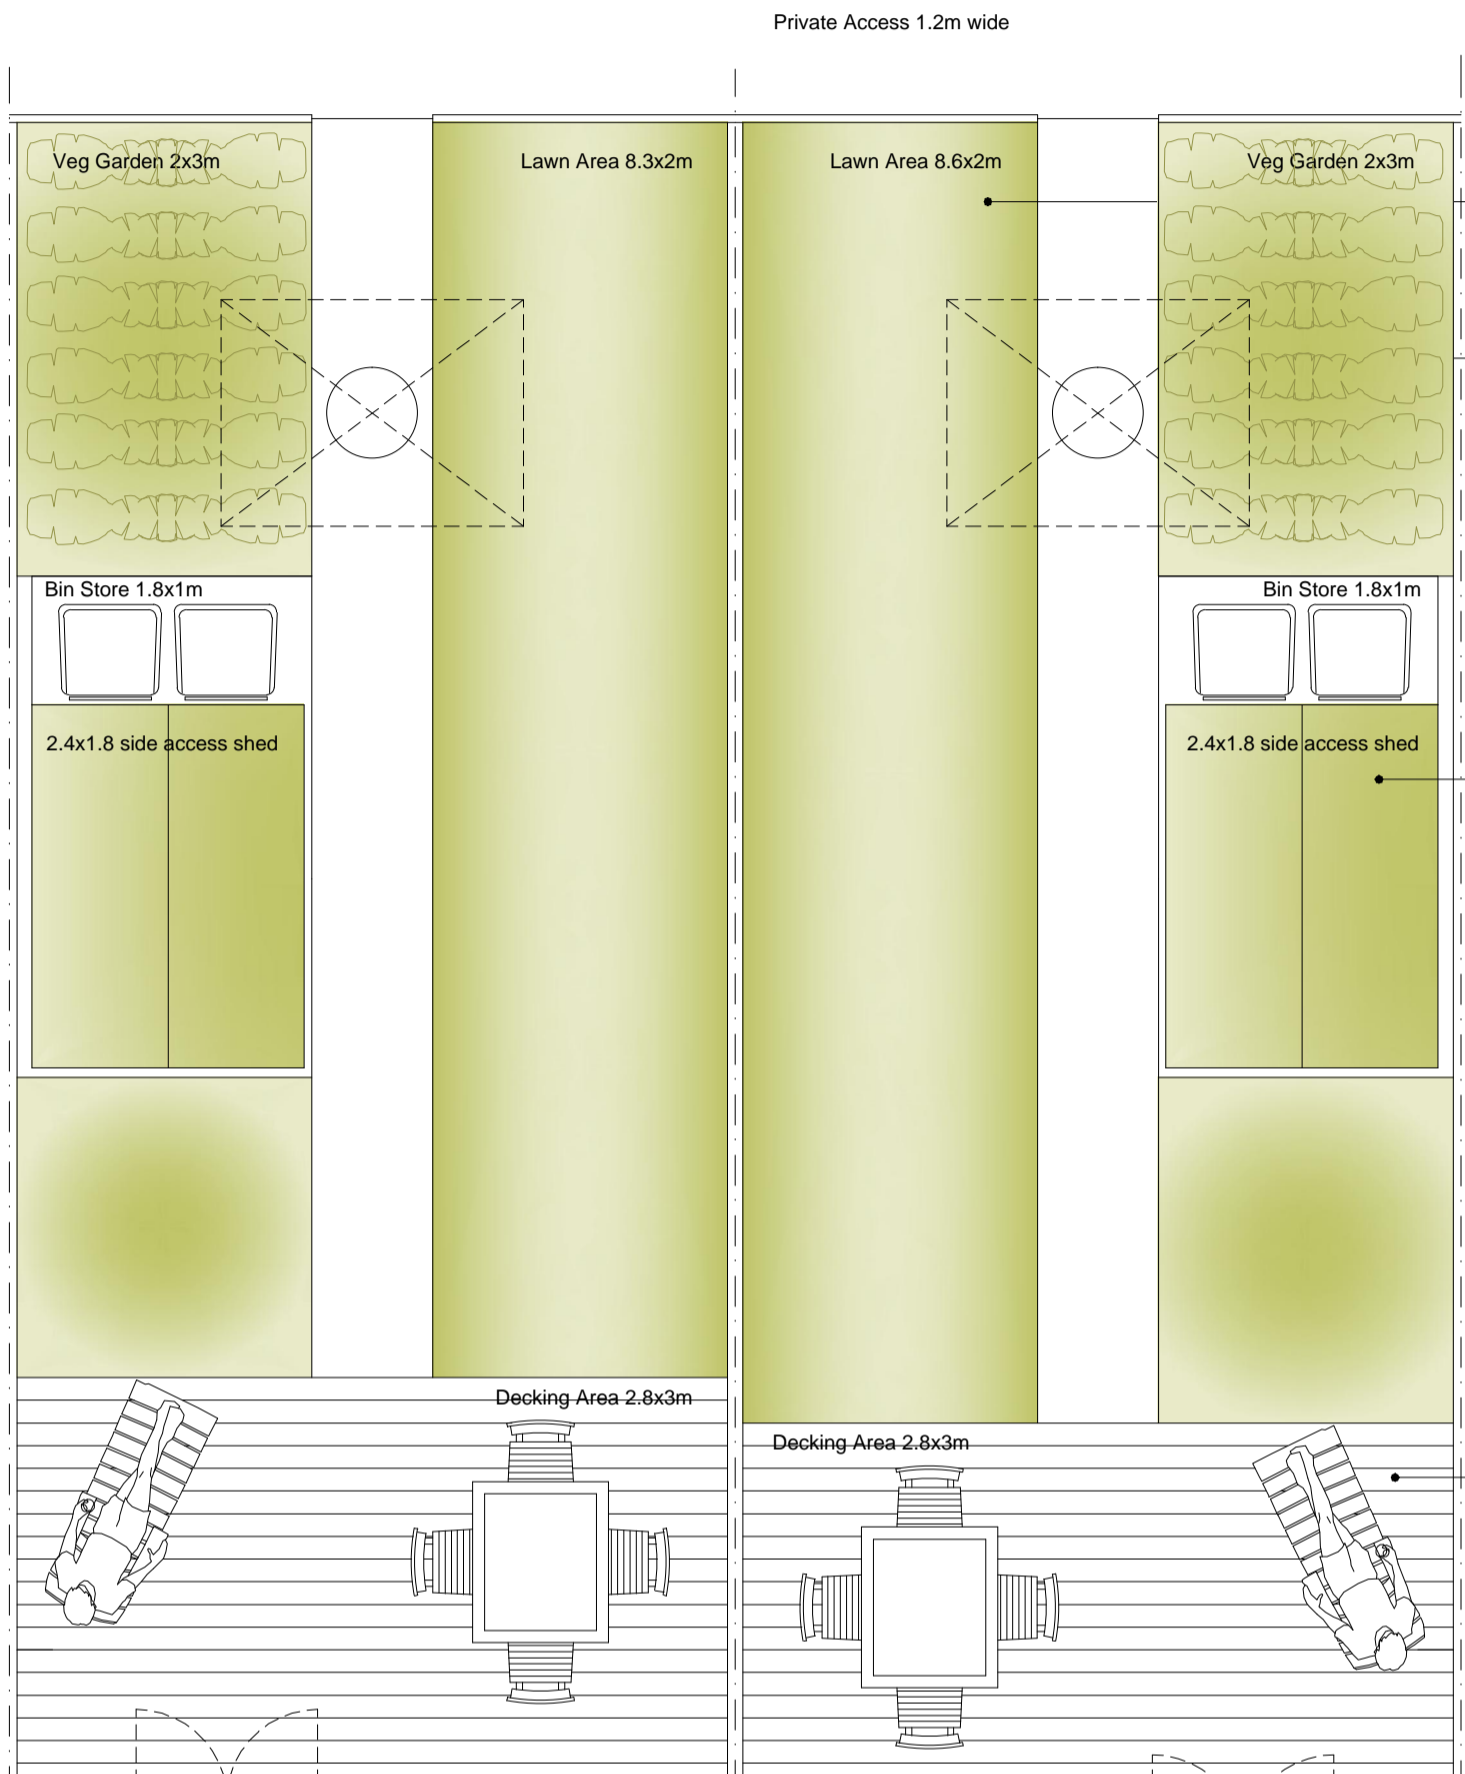

Garden areas to be high quality amenity turf consisting of Rolawn Medallion or equivalent.  
 Provision for Graf Carat 2700 litre tank and soak-away for Grey-water system by Rainwater Harvesting.  
 Roof area: 65m<sup>2</sup>  
 Annual rainfall: 140cms  
 Collectable water 72,800 ltrs per year.  
 Daily usage: 153 ltrs.  
 Annual usage: 55,860 ltrs.


Garden shed with green roof by Crane Sheds.  
 For full spec see drawing 12.

Decking to be good quality FSC approved.

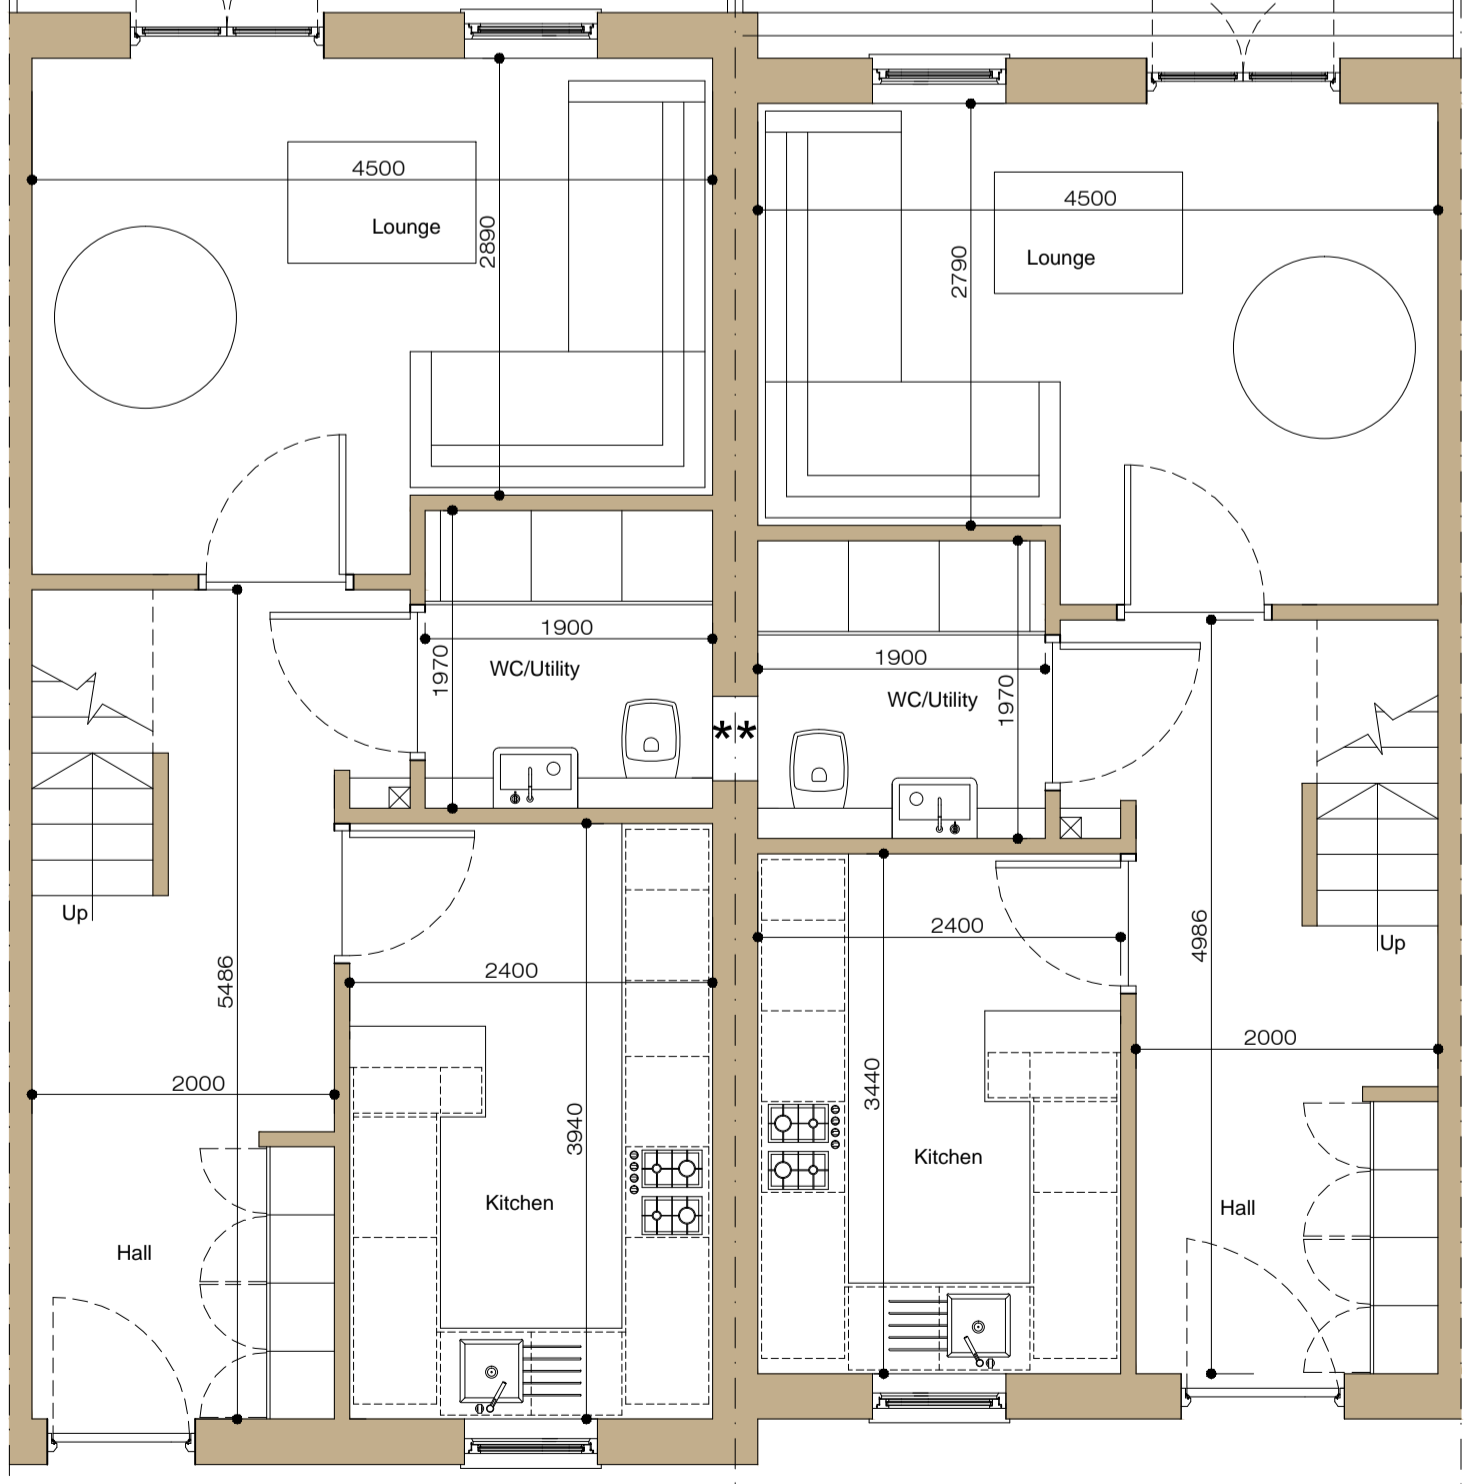


Plot 11  
 Typical Ground Floor Plan and Garden Layout  
 Plots 10 to be Handed Versions  
 Scale 1:50

Plots 12,9  
 Typical Ground Floor Plan and Garden Layout  
 Plots 13 to be Handed Versions  
 Scale 1:50

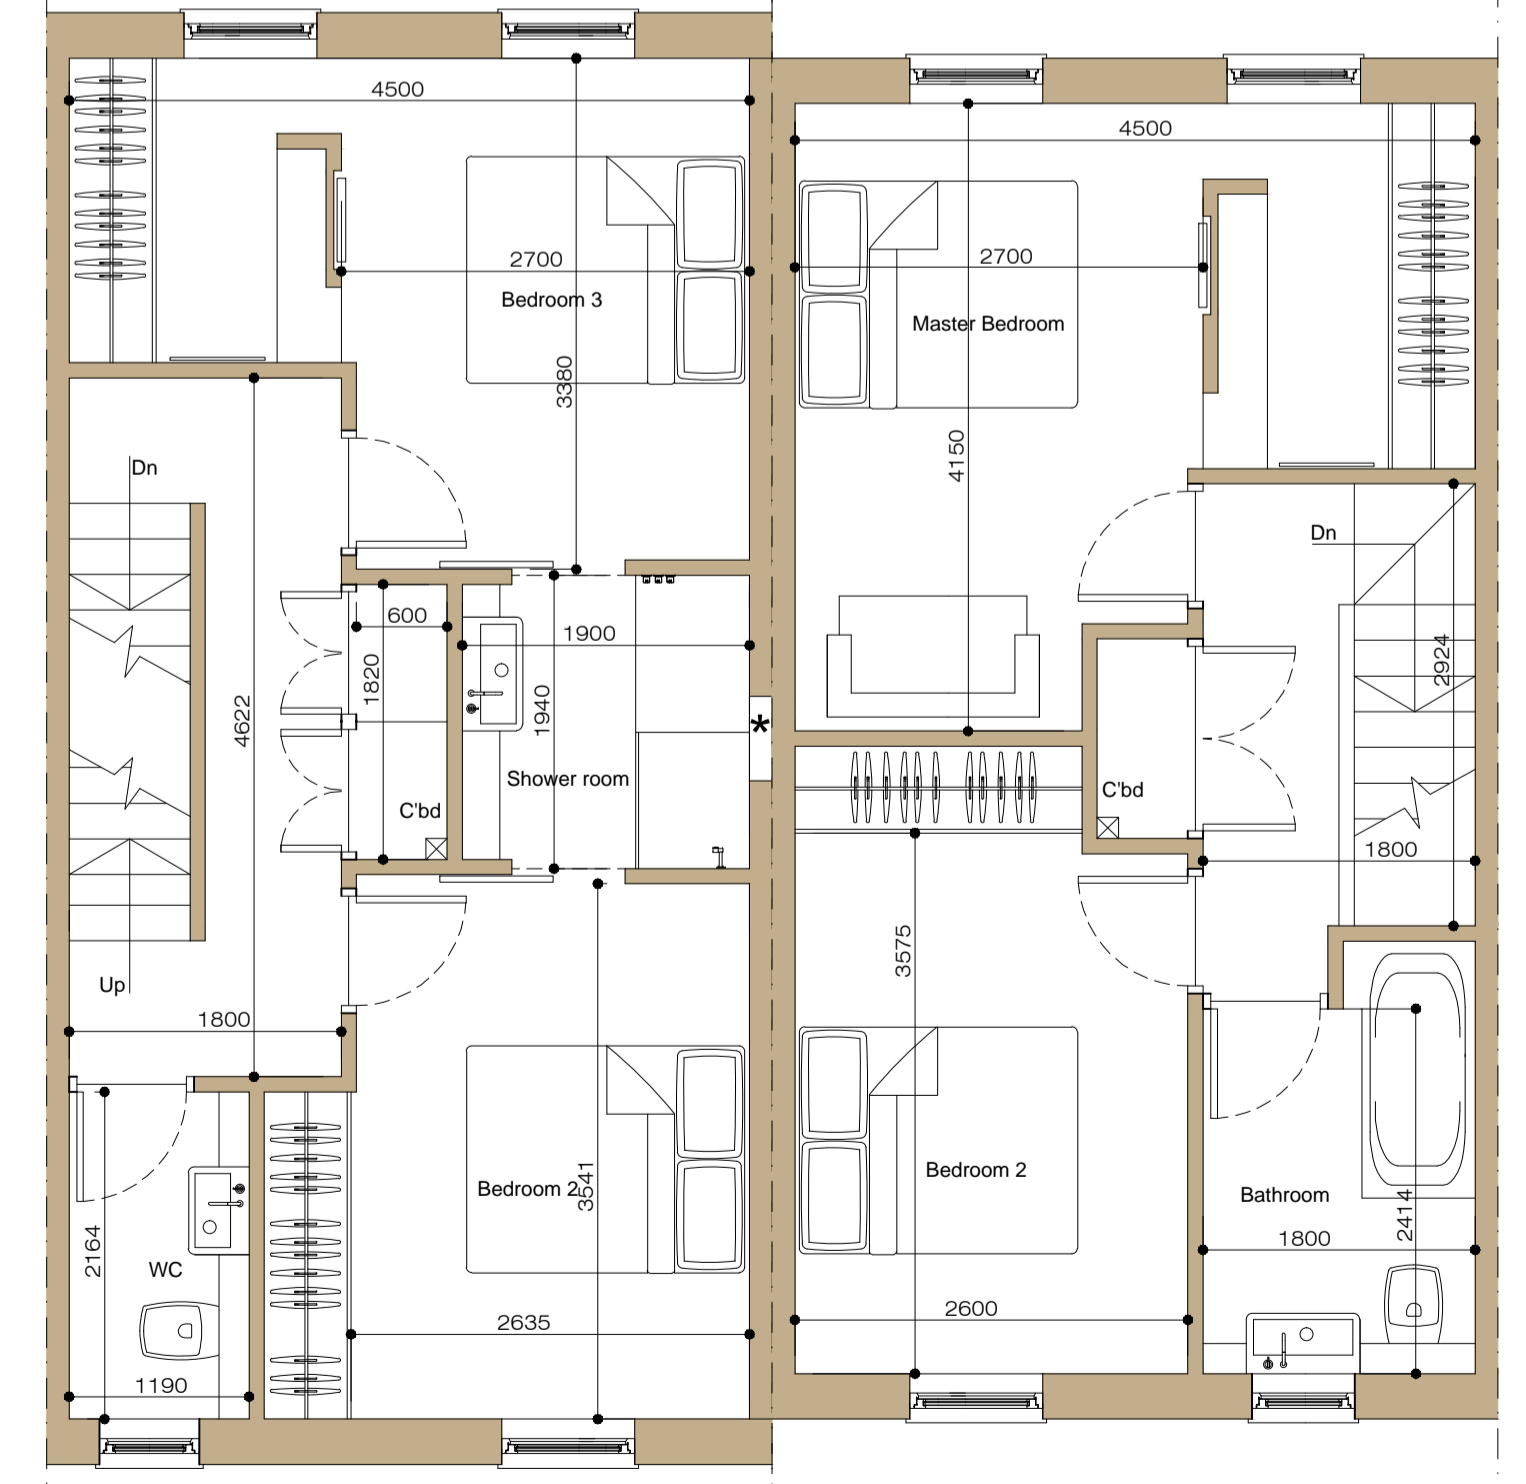

Plot 11  
 Typical Second Floor Plan  
 Plots 10 to be Handed Versions  
 Scale 1:50

Plots 12,9  
 Typical Second Floor Plan  
 Plots 13 to be Handed Versions  
 Scale 1:50

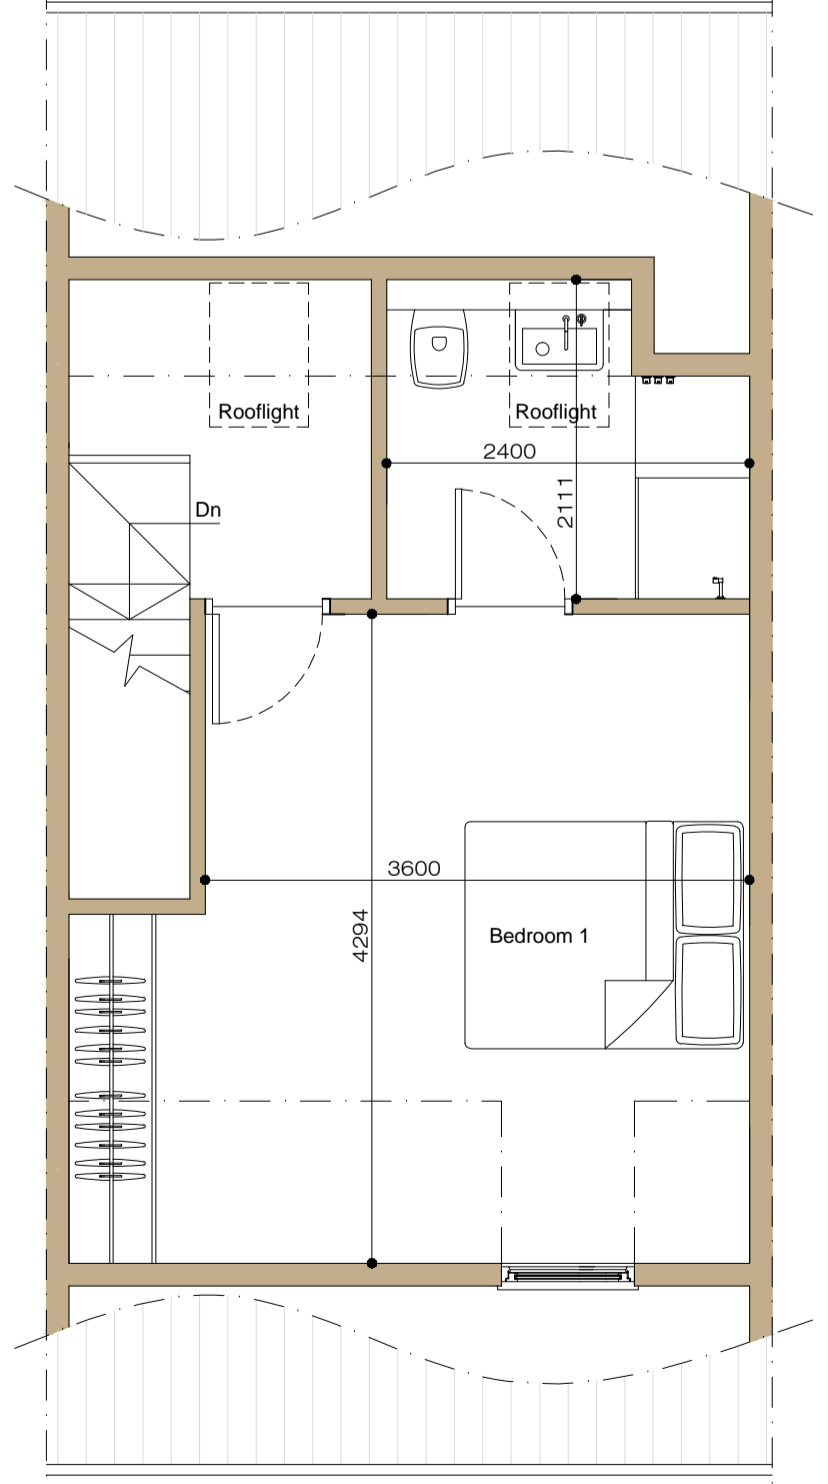

Plot 11  
 Typical First Floor Plan  
 Plots 10 to be Handed Versions  
 Scale 1:50

**yourspace:**  
 interiors architecture landscape

Client: RELIANT BUILDING CONTRACTORS  
 Project: PENISTONE FORMER COAL DROPS

Drawing: PLOTS 9-13 HOUSE DETAILS

Plot: 22/02/2010	Rev: 1:1001:50	Drawn: SS
Job number:	Drawing number:	Revision:
<b>RBC02 11</b>	<b>A</b>	

www.yourspacestudio.co.uk  
 T: 01485 548 897 B: 07960 941 827  
 Original Paper Size: A1