
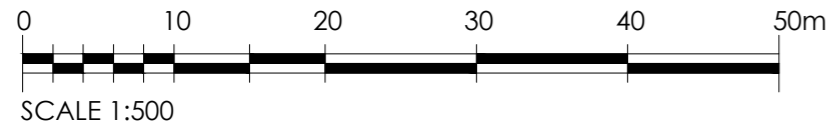


WORSBROUGH, BARNSELY

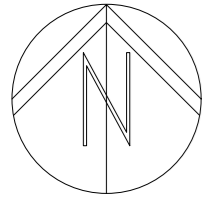

THIS DRAWING IS BASED ON SURVEY DRAWING NO. HH/WS/TS01, PREPARED BY MS LAND & CONSTRUCTION LTD INFORMATION / DRAINAGE SURVEY DRAWING NO. LTC222-TSP IT IS SUBJECT TO CONFIRMATION OF BOUNDARIES / RIGHTS OF WAY / EASEMENTS AND CONSULTATION WITH THE LOCAL AUTHORITY, DESIGN TEAM AND PUBLIC UTILITIES, ETC.



NOTES
ALL WORK TO BE CARRIED OUT IN ACCORDANCE WITH THE BUILDING REGULATIONS AND THE REQUIREMENTS OF THE LOCAL AUTHORITY.

SITE MANAGEMENT

- SITE COMPOUND - 2.4 HIGH METAL SAFETY FENCE AROUND COMPOUND WITH 4M VEHICLE ACCESS GATE
- FORK LIFT-OFF LOADING AREA
- TEMPORARY HAUL ROAD
- WHEEL WASHING STATION
- TEMPORARY SITE PARKING - ACCESSED FROM EXISTING SITE ENTRANCE

BUILD OUT ROUTE

- 1 = 01 - 07
- 2 = 08 - 20
- 3 = 21 - 24
- 4 = 37 - 41
- 5 = 36 - 29
- 6 = 45 - 49
- 7 = 28 - 50

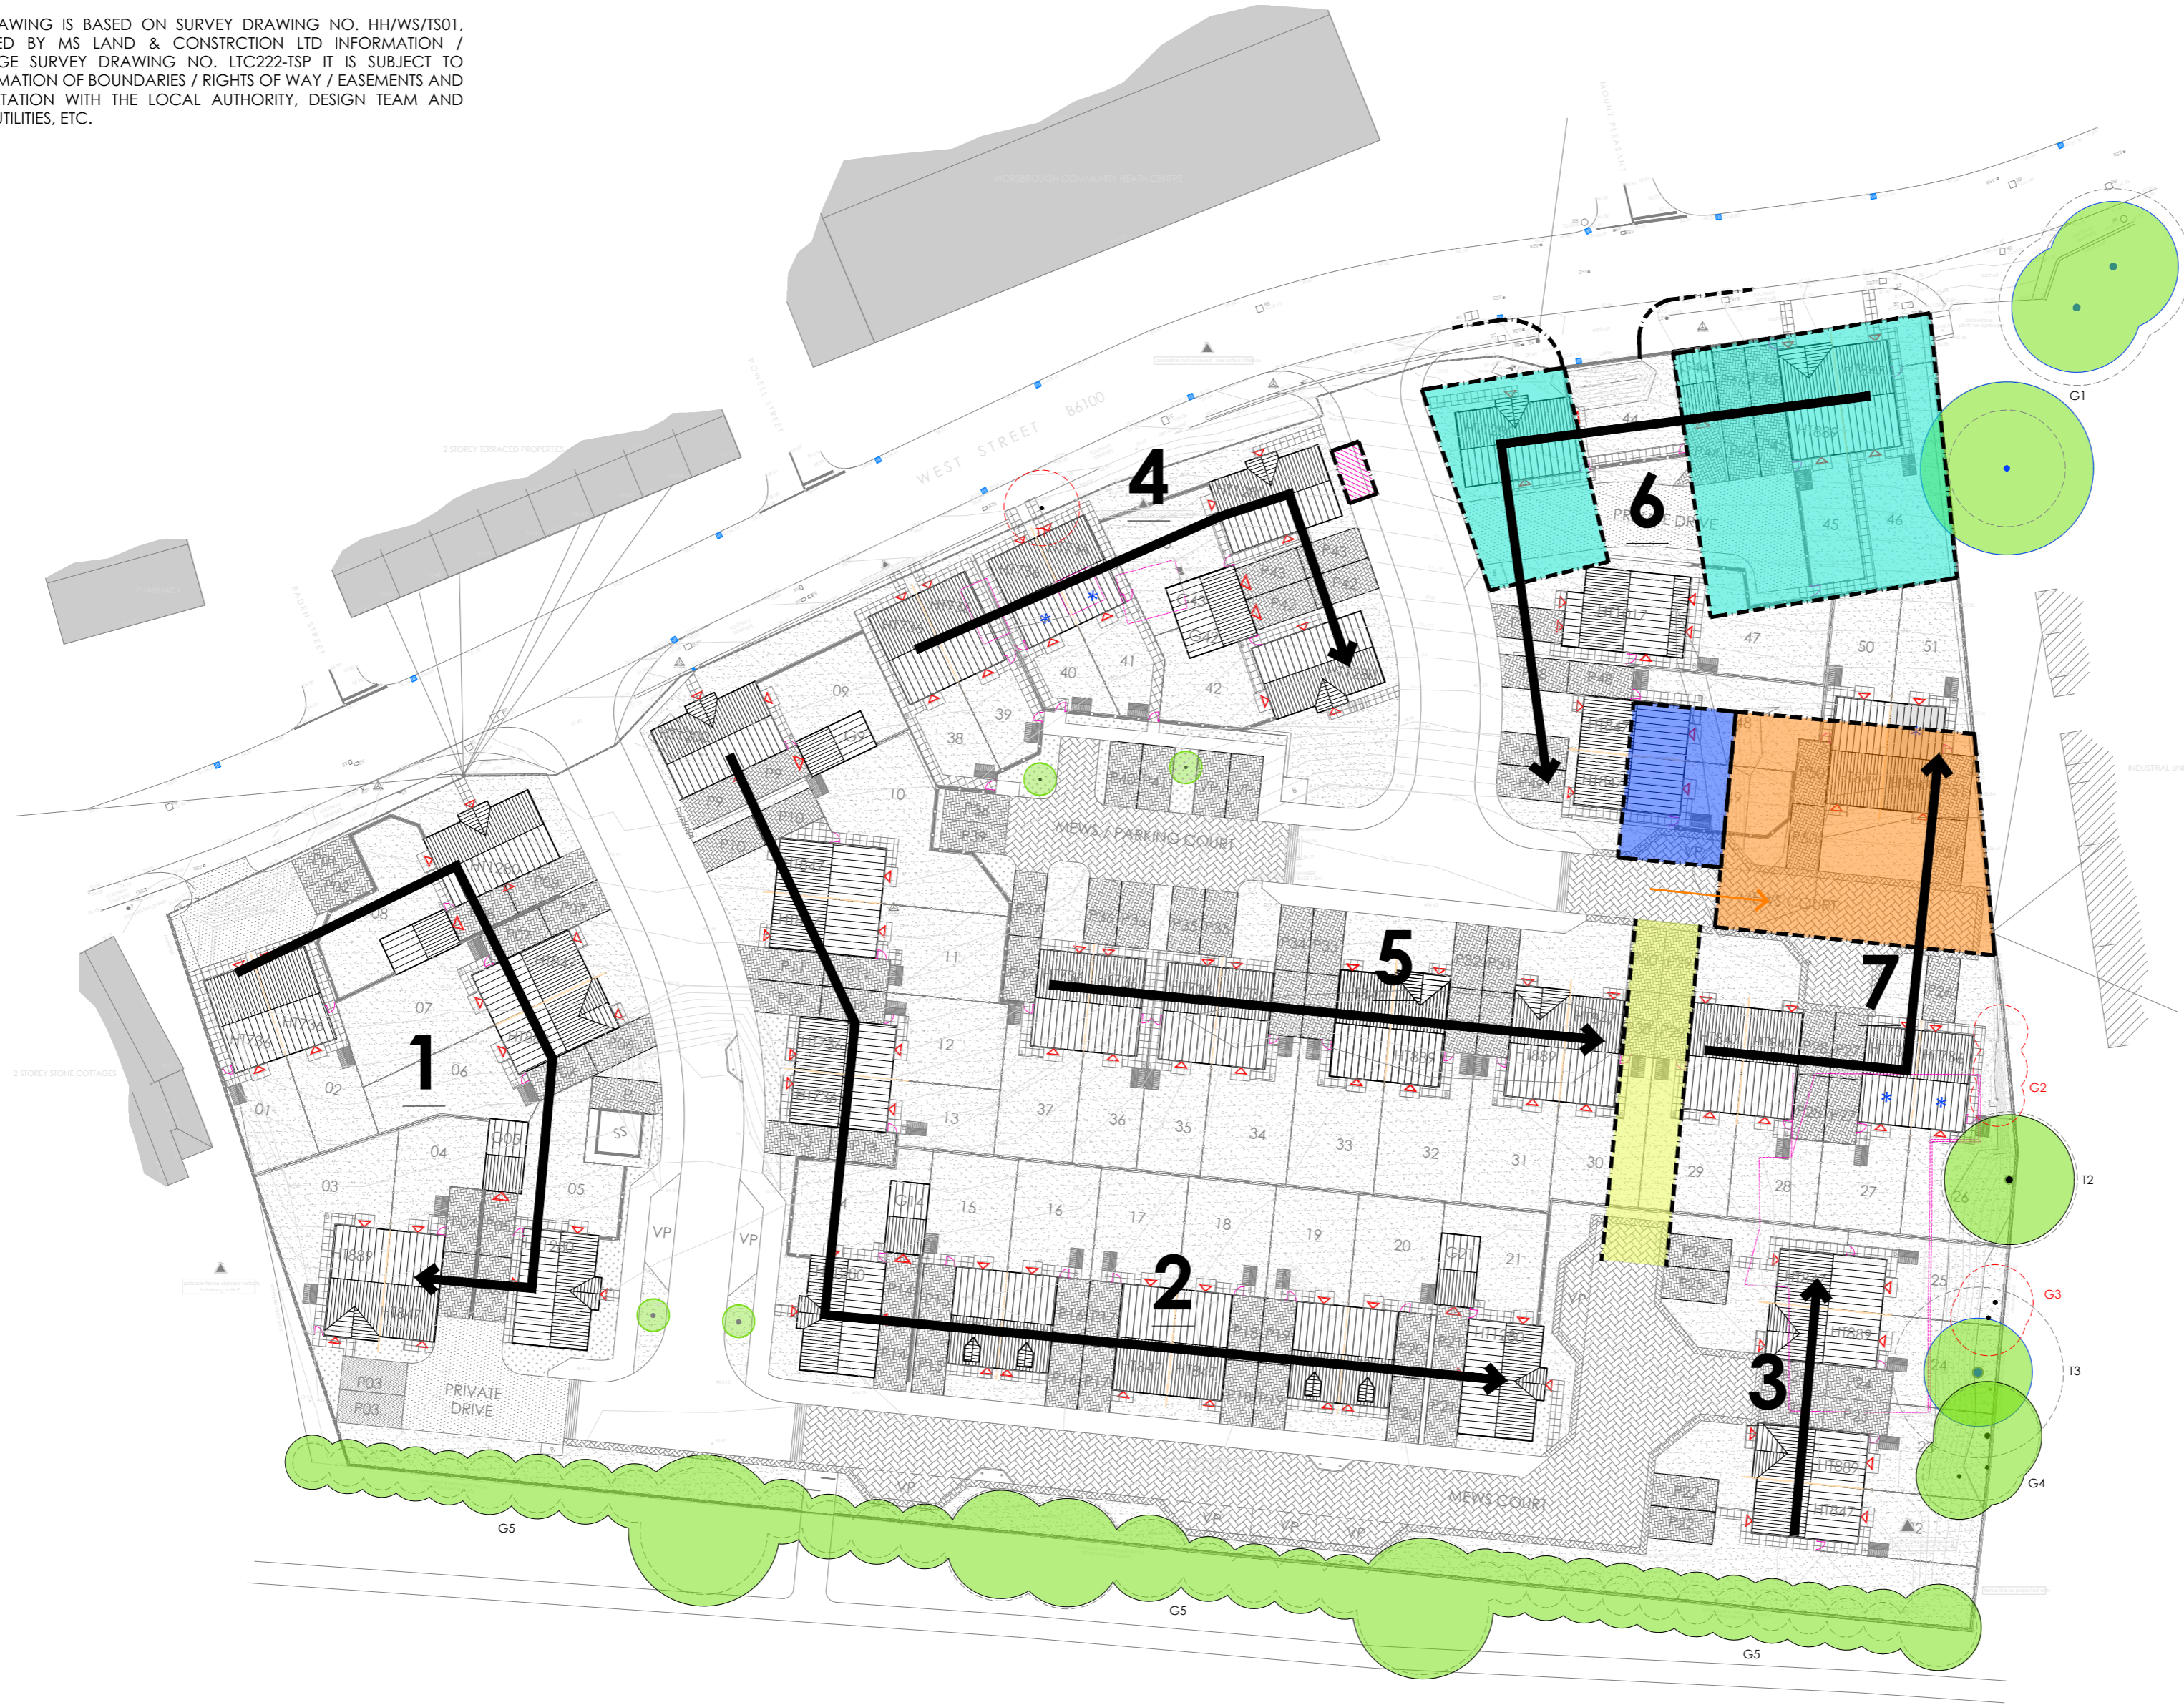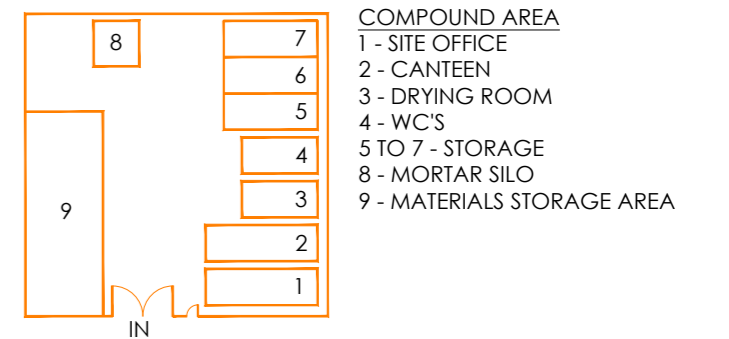

C	UPDATED TO SUIT SITE PLAN LAYOUT	BC	JC	03.07.24
B	UPDATED TO LATEST SITE PLAN LAYOUT	BC	JC	15.05.24
A	UPDATED AS PER CLIMENT COMMENTS	MA	JC	21.03.24

REV	DESCRIPTION	BY	CHKD	DATE
-----	-------------	----	------	------

LOROC ARCHITECTS

25A PARK SQUARE WEST, LEEDS, LS1 2PW
T: 0113 333 7755
W: www.loroc.co.uk

3RD FLOOR, 86 - 90 PAUL STREET, LONDON, EC2A 4NE
T: 0203 875 5333

CLIENT
HOOBER HOMES

PROJECT
WEST STREET, WORSBROUGH, BARNSELY

TITLE
CEMP PLAN

DRAWING NO.	1724-115	REVISION	C
SCALE	1:500 @ A2	DATE	NOV 23
DRAWN BY	BC	CHECKED BY	BC

- PURPOSE OF ISSUE
- PLANNING
 - BUILDING REGS
 - TENDER
 - COMMENT
 - INFORMATION
 - CONSTRUCTION

THIS DRAWING IS COPYRIGHT AND THE INTELLECTUAL PROPERTY OF LOROC ARCHITECTS LIMITED. THE DRAWING MAY NOT BE REPRODUCED BY WHOLE OR IN PART WITHOUT WRITTEN AUTHORITY. NO DIMENSIONS TO BE SCALED FROM THIS DRAWING. ALL DIMENSIONS TO BE CHECKED ON SITE PRIOR TO COMMENCEMENT OF WORKS AND ANY DISCREPANCIES REPORTED TO THE ARCHITECT/ENGINEER/CONTRACTOR.