


Denotes proposed Garage

**LOCATION PLAN**

**LOCATION PLAN**  
1:1250

(Enlarged from 1:1250 Ordnance sheet)

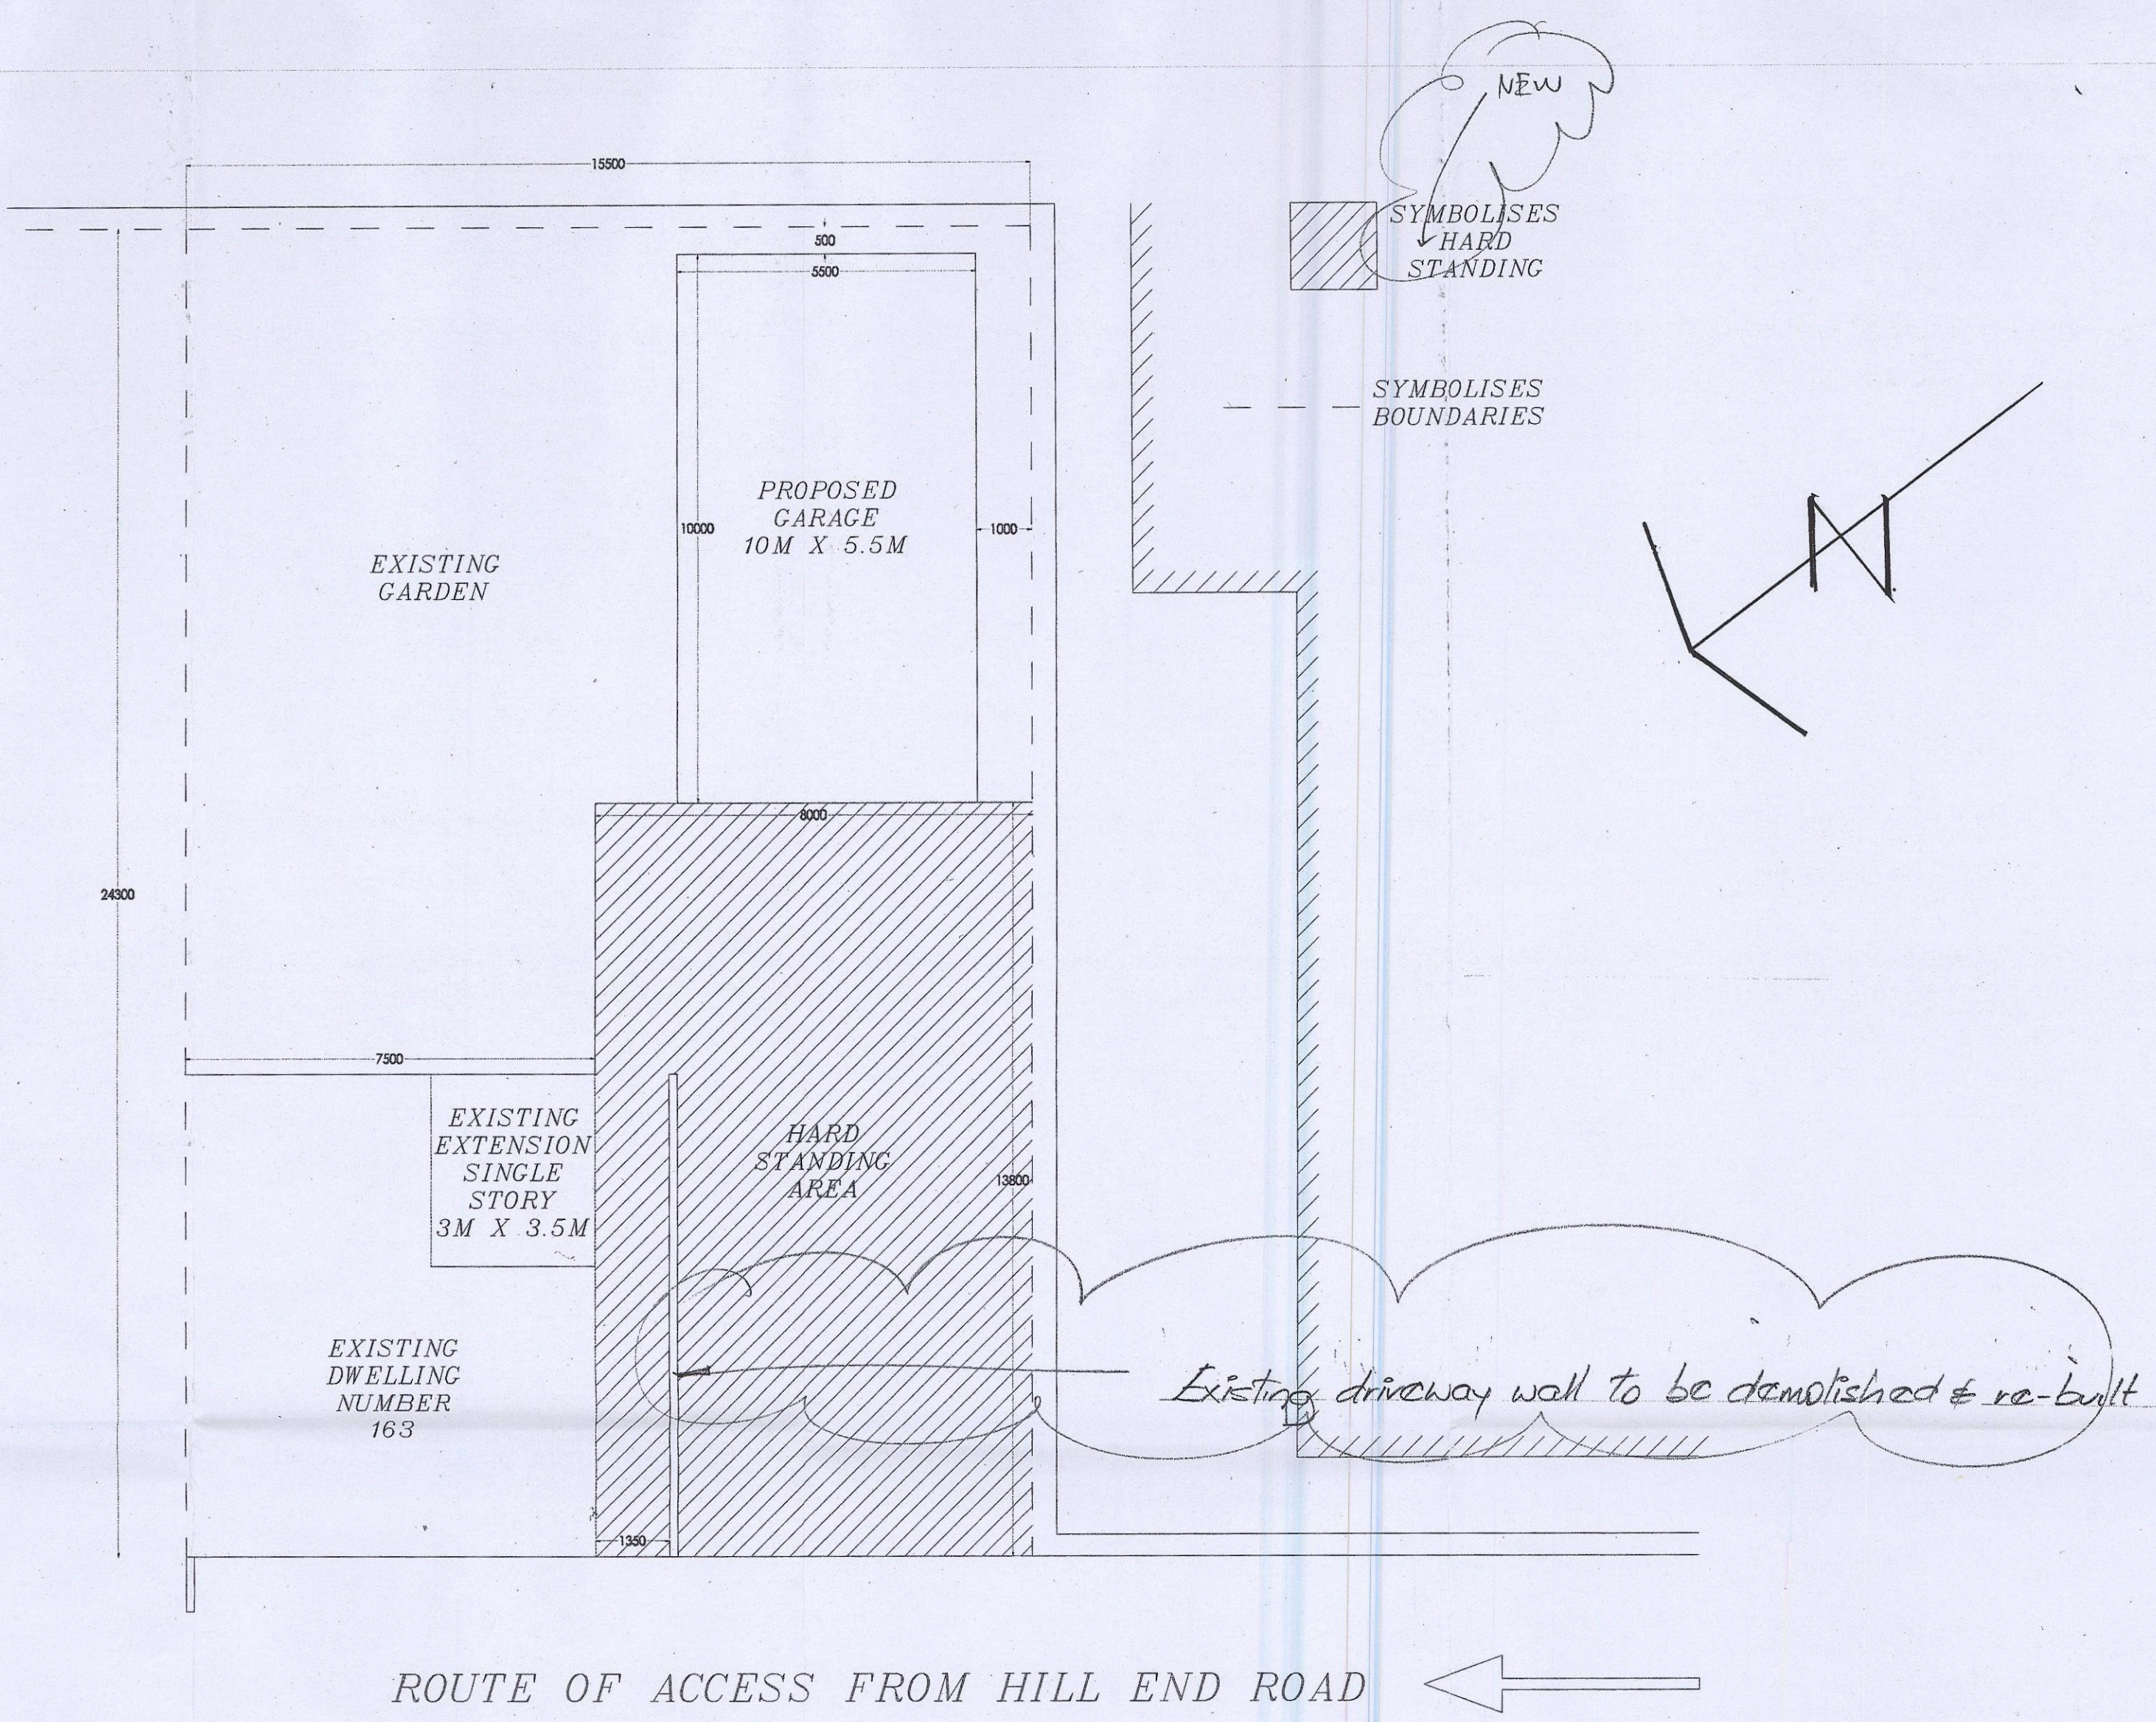


**SITE PLANS**  
( 1:100 )

RECEIVED BY  
CORPORATE LAB ROOM  
24 MAY 2016  
Received by: \_\_\_\_\_  
ORIGINAL COPY


**ORIGINAL**

GARAGE PROPOSAL AT  
163 HILL END ROAD,  
MAPPLEWELL, BARNSELY.  
S75 6DX.


PLANNING DETAILS  
DWG No. PJ/1/1

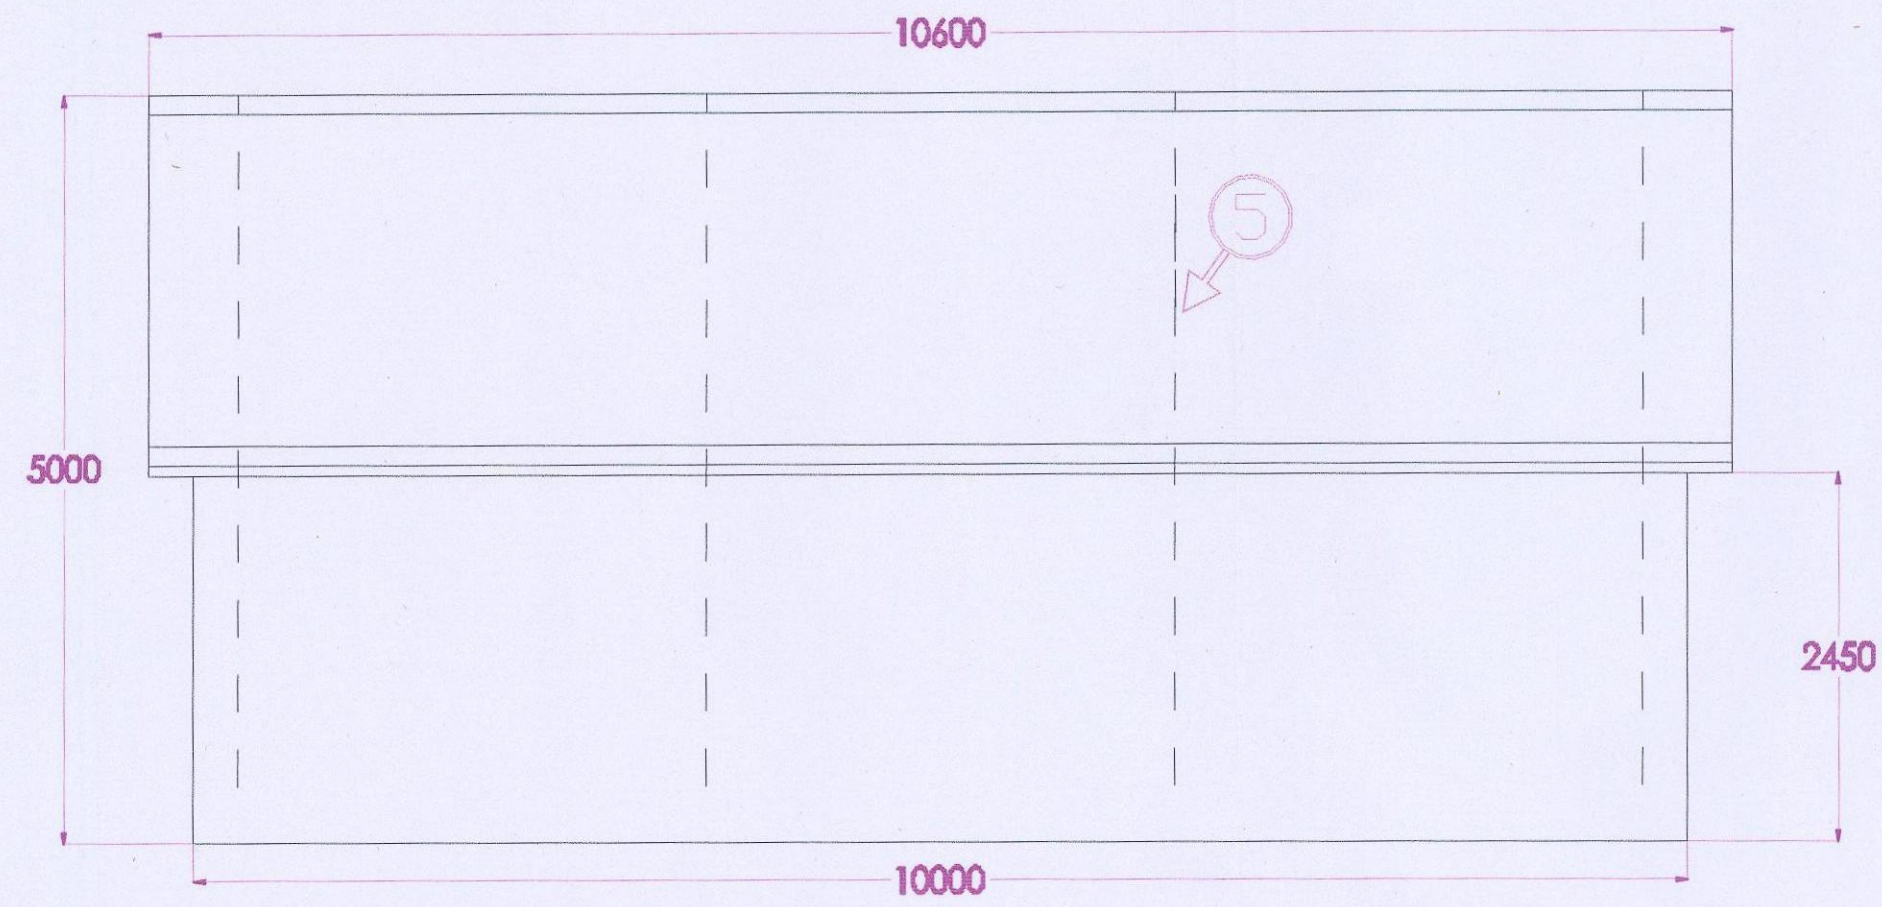


SIDE ELEVATION

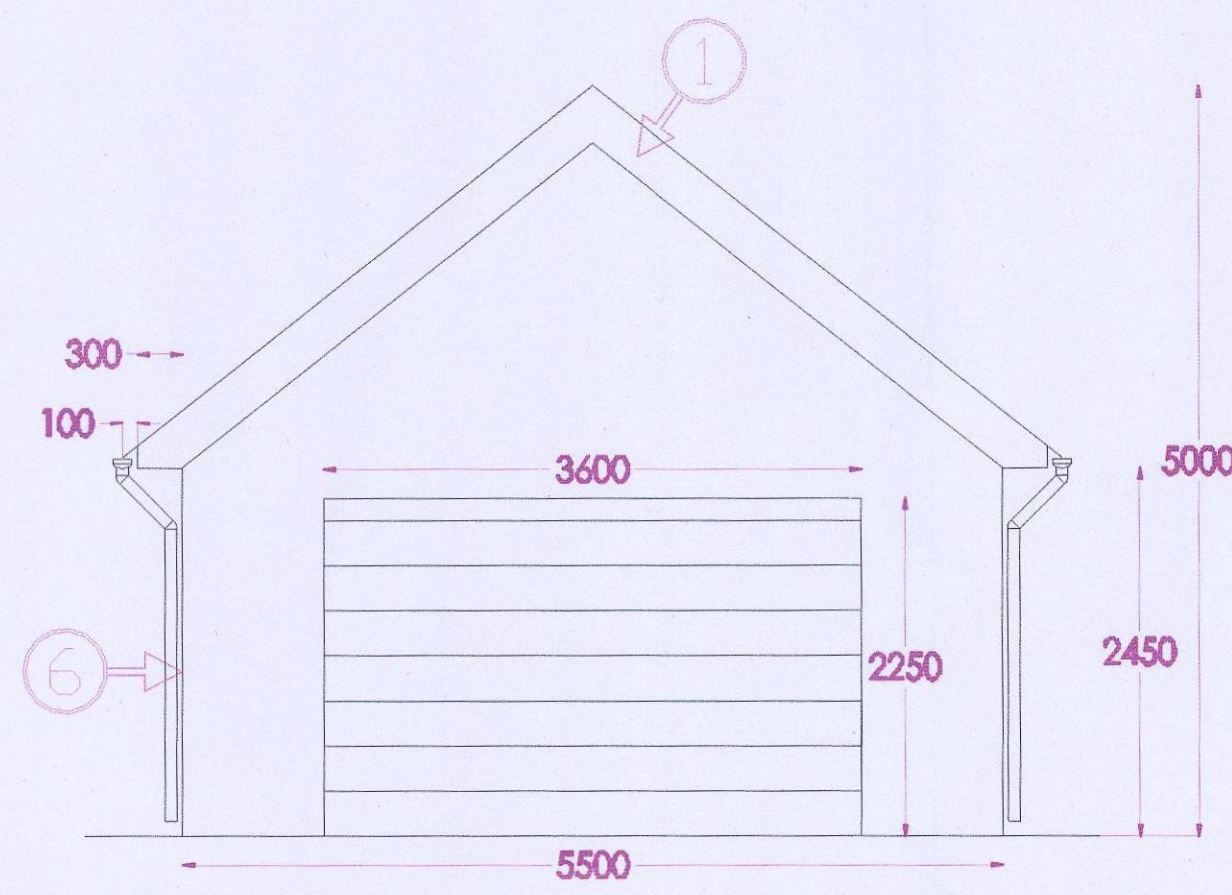

FRONT ELEVATION

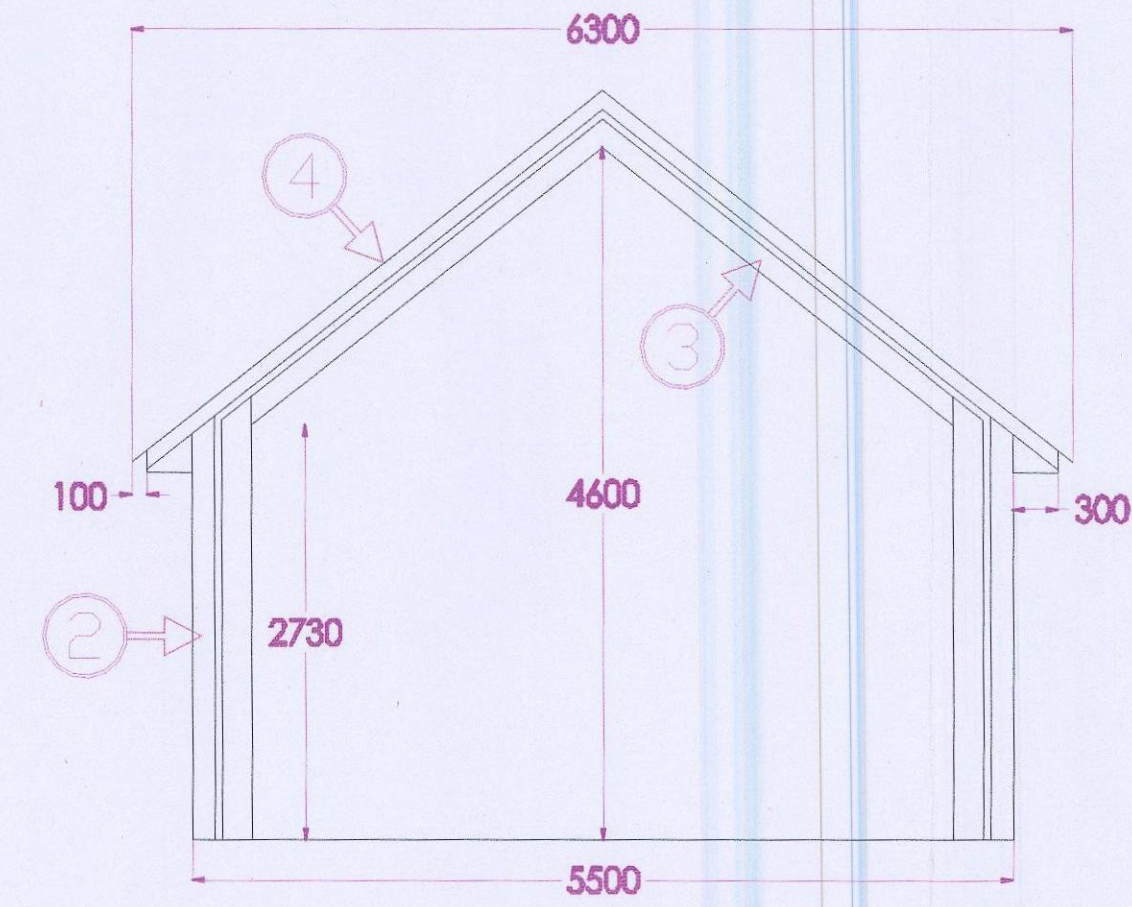

CROSS SECTION

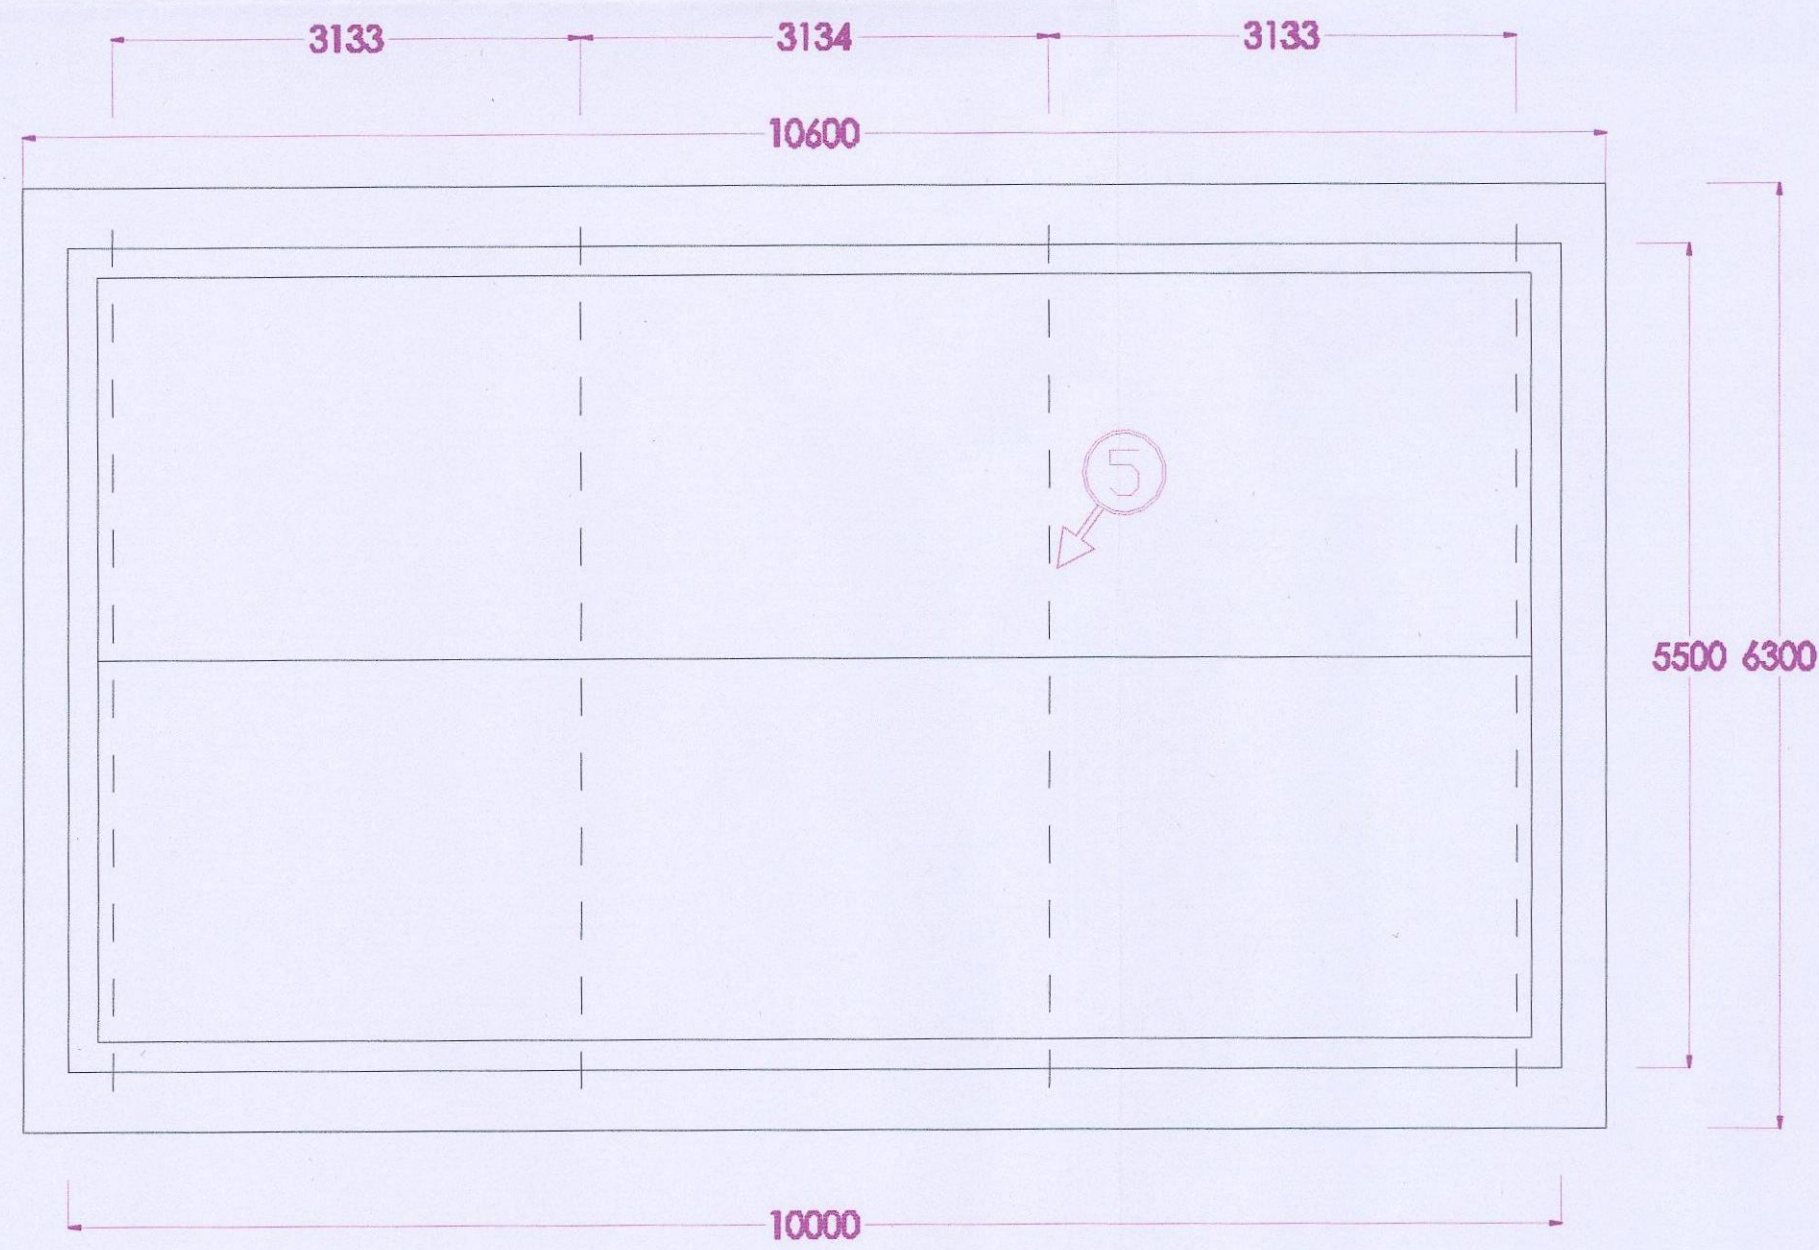

PLAN VIEW

SCALE 1:50

GARAGE PROPOSAL AT  
163 HILL END ROAD,  
MAPPLEWELL, BARNSLEY.  
S75 6DX

PLANNING DETAILS  
DWG No. PJ/1/2

NOTES

1. 19 THICK PAINTED TIMBER BARGE BOARDS GRADE C16, COATED IN EXTERIOR SATIN WOODSTAIN, JOHNSTONE'S OR SIMILAR IN CREAM.
2. CONCRETE BLOCK WITH EXTERNAL RENDER.
3. 4. X 4 INTERNAL STEEL PORTAL FRAMES.
4. MARLEY PLAIN CONCRETE ROOF TILES - ANTIQUE BROWN.
5. STEEL PORTAL FRAMES AT 3100MM CENTRES.
6. 20 THICK CEMENT:LIME:SAND (1:1:6),  
RENDER WITH  
CEMENT:LIME:AGGREGATE TOP SKIN,  
RENDER FINISHED WITH LIGHT  
CREAM COLOURED MINERAL PAINT  
(KEIM OR SIMILAR)

ORIGINAL

24 MAY 2016  
Received by: ...  
ORIGINAL COPY