



Ground Floor Plan
Scale: 1:100

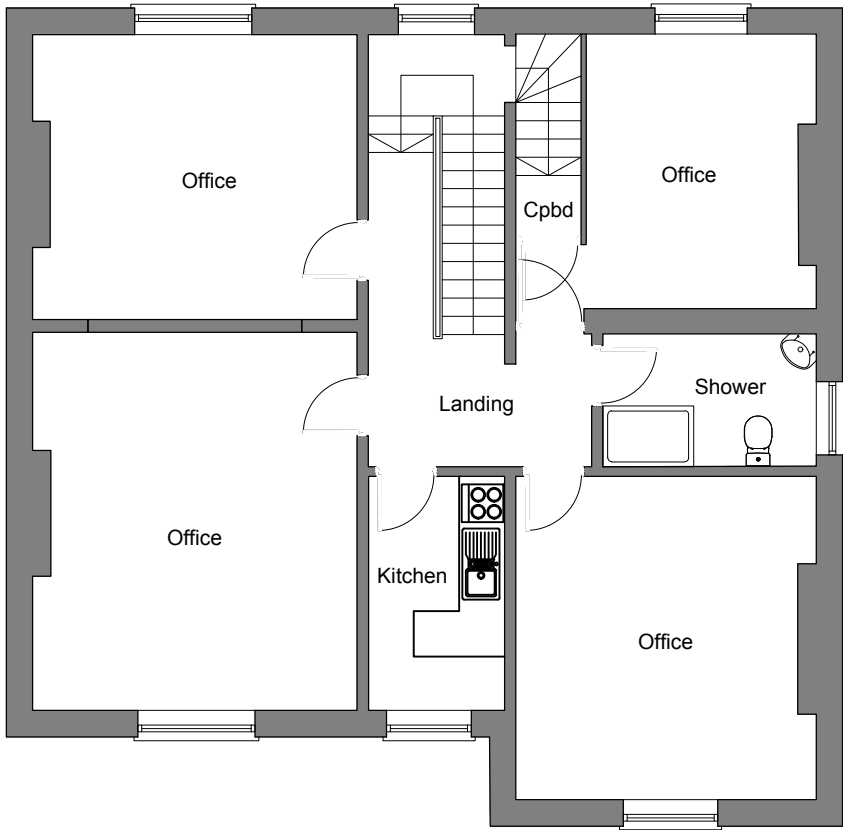

First Floor Plan
Scale: 1:100

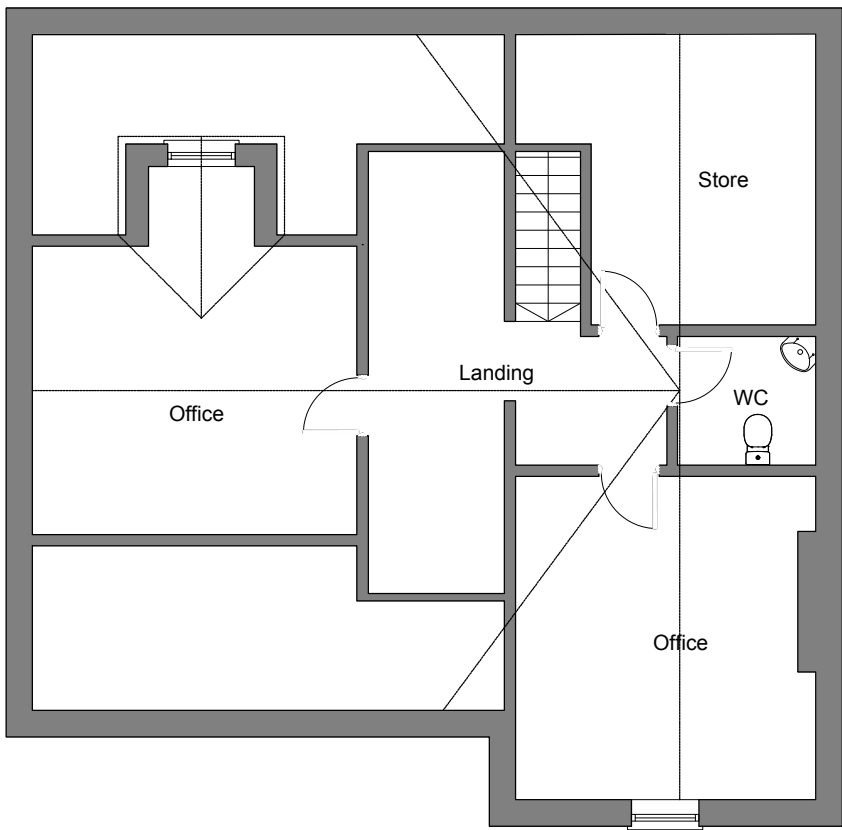

Second Floor Plan
Scale: 1:100



General Notes

- Copyright 3SIXTY Real Estate Ltd
- Except for planning purposes, do not scale. Use figured dimensions only
- Any discrepancies are to be reported to 3SIXTY Real Estate Ltd, before any works commence.
- In executing the work shown, the contractor shall work in accordance with all relevant British Standards, Codes of Practice and Health & Safety regulations.
- The contractor shall be responsible for taking all on-site dimensions necessary to complete the works.
- The contractor shall ensure that fire compartmentation is maintained into concealed voids, service penetrations etc.
- All pipework drops/cables/conduits etc. to be boxed in/concealed unless noted otherwise.

Rev. Date Revision Notes

3SIXTY
REAL ESTATE

16 Whiteladies Road, Bristol, BS8 2LG
www.3SIXTYrealestate.co.uk
0117 247 0120

Project Title
Land Adjacent to:
34 Victoria Road,
Barnsley,
S70 2BU

Client
Compass

Drawing Title
Existing Floor Plans

Drawing No. 1642-A110
Status **DRAFT**

Date 15/03/2023
Scale As Shown @ A3