




SIDE ELEVATION AS PROPOSED




FRONT ELEVATION AS PROPOSED



REAR ELEVATION AS PROPOSED

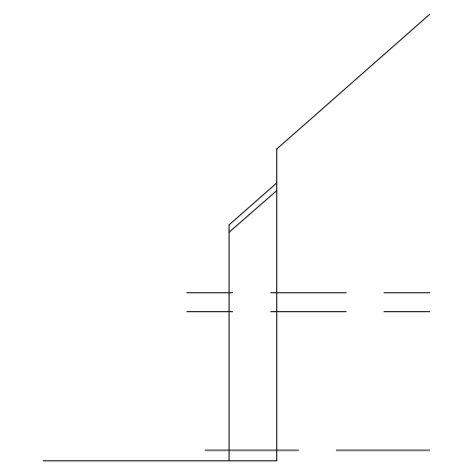

SIDE ELEVATION AS PROPOSED

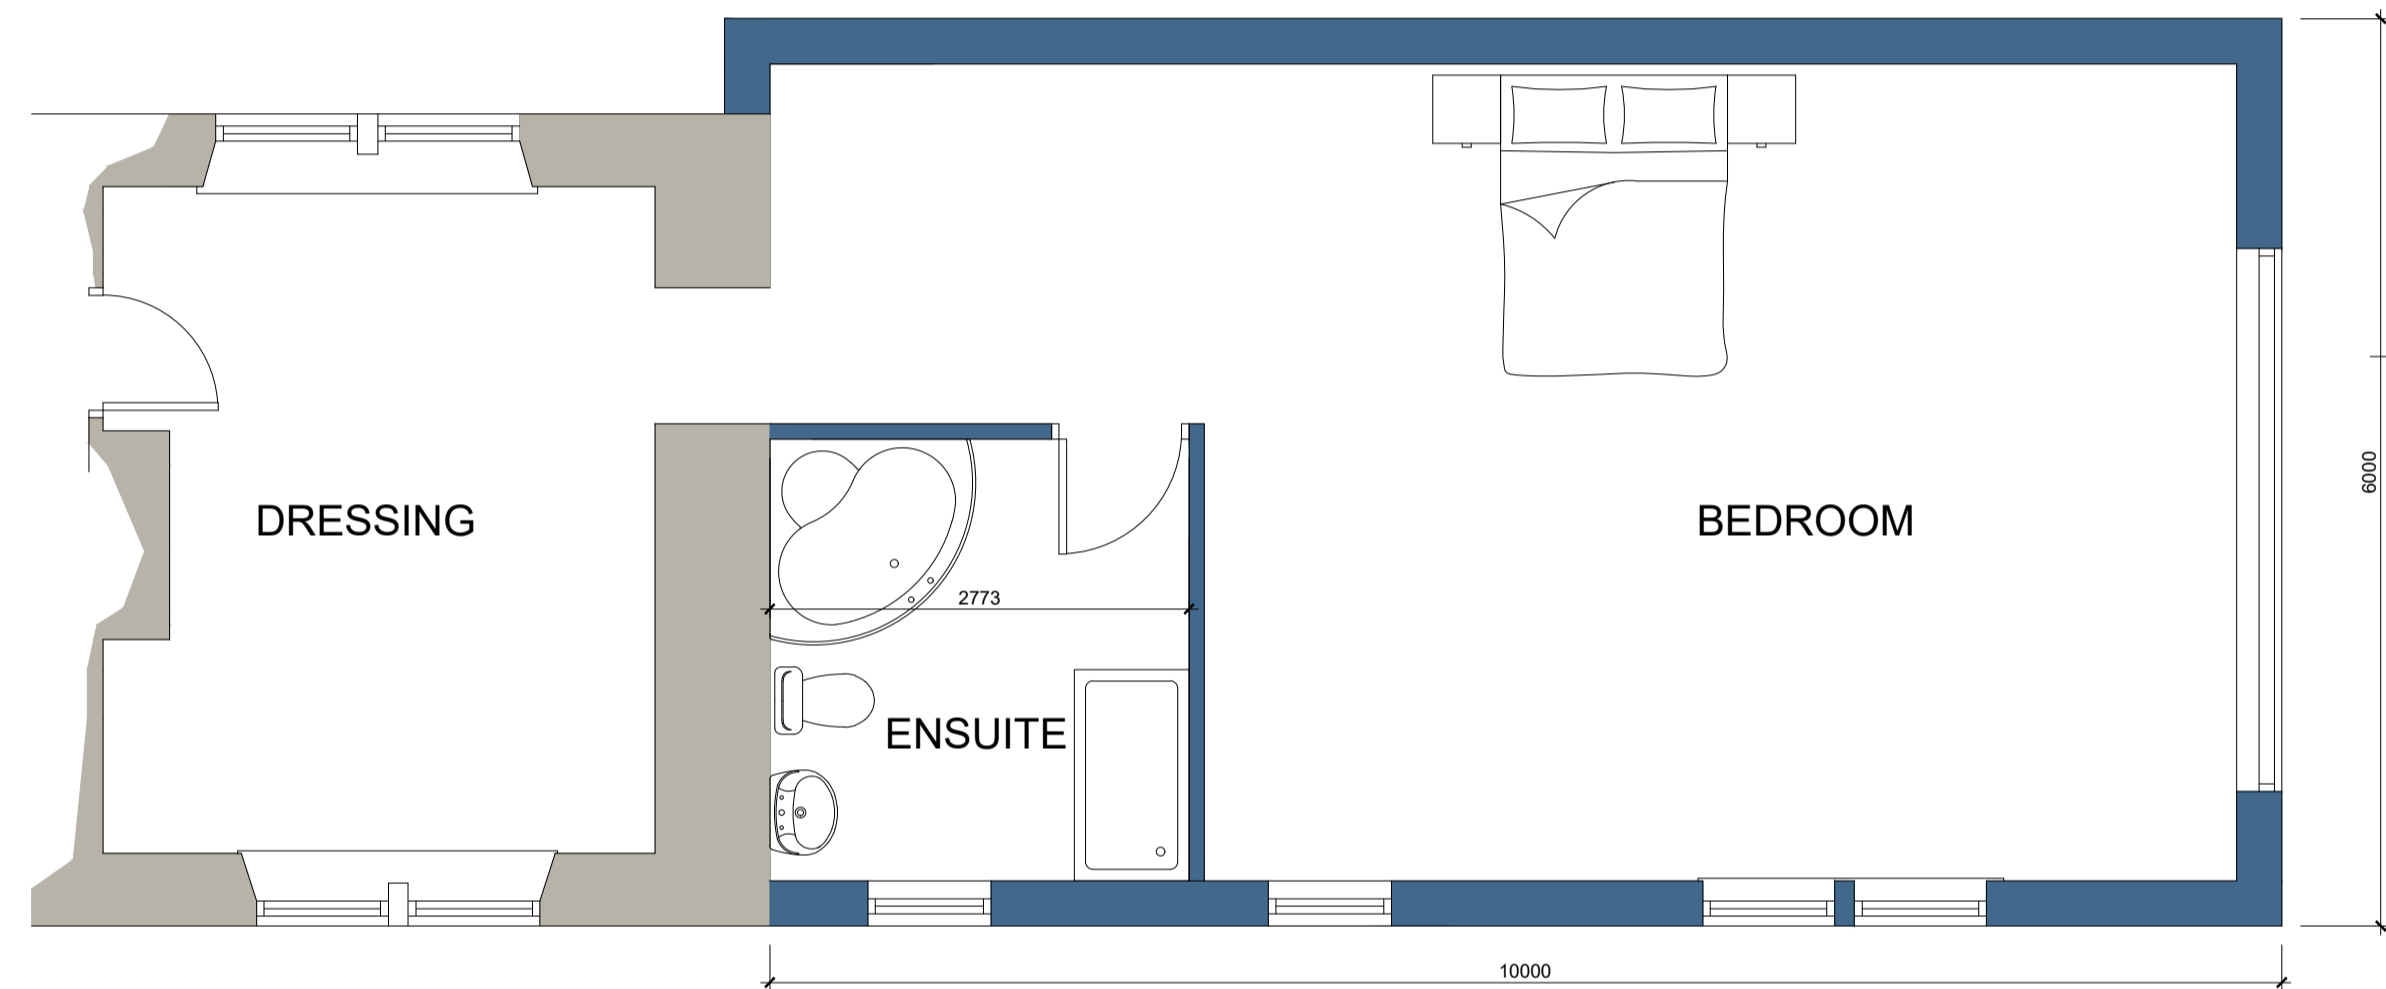


FIRST FLOOR PLAN AS PROPOSED




FRONT ELEVATION AS EXISTING




REAR ELEVATION AS EXISTING

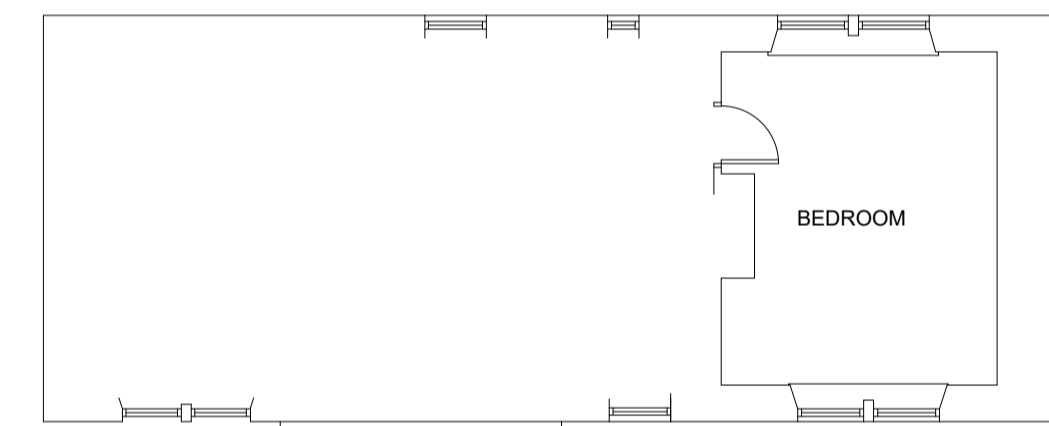


FIRST FLOOR PLAN AS EXISTING

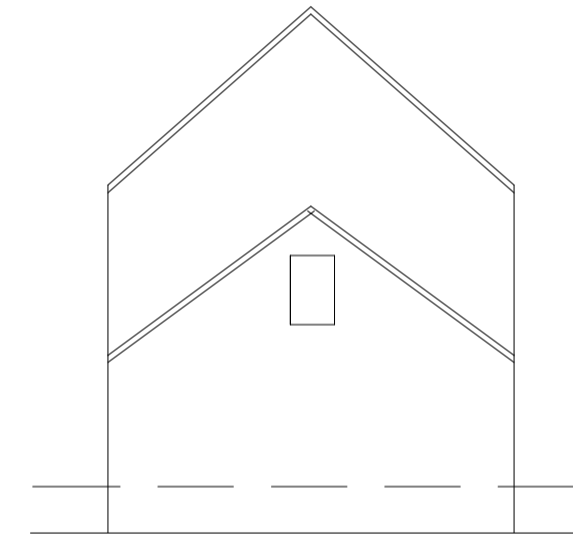


SIDE ELEVATION AS EXISTING

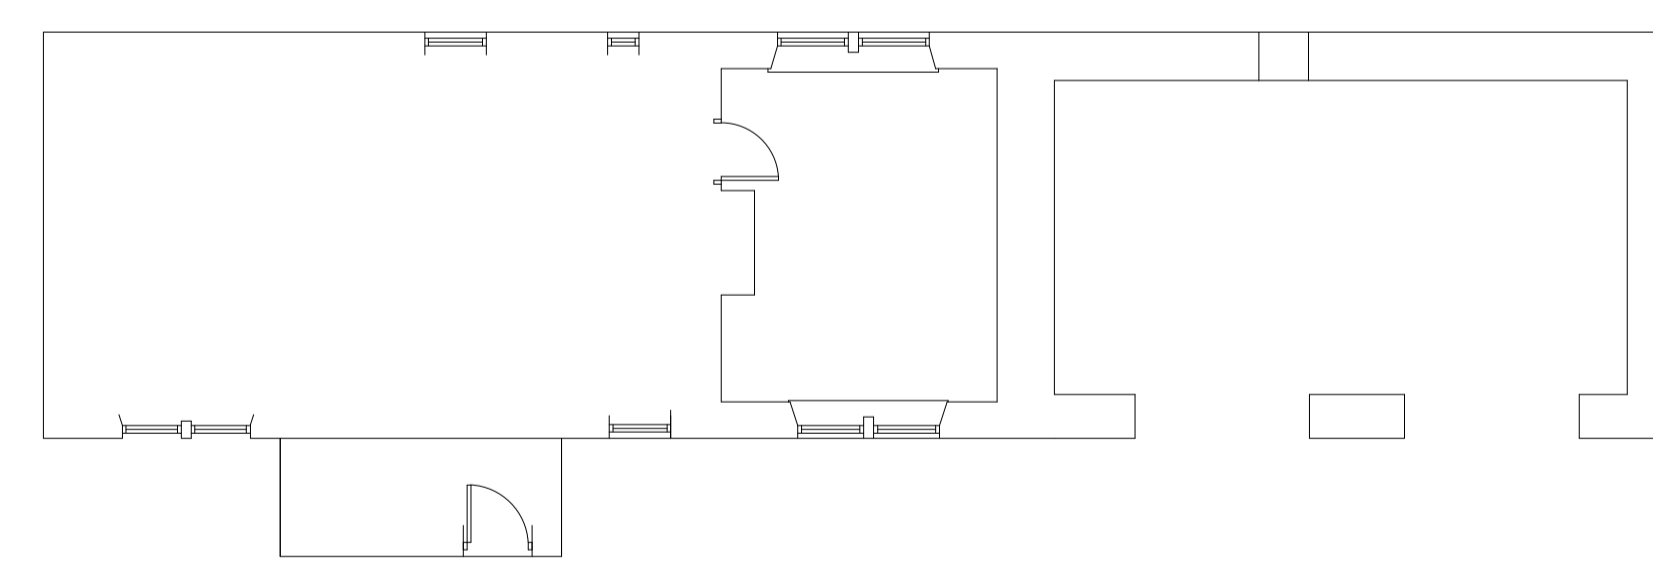

GROUND FLOOR PLAN AS EXISTING

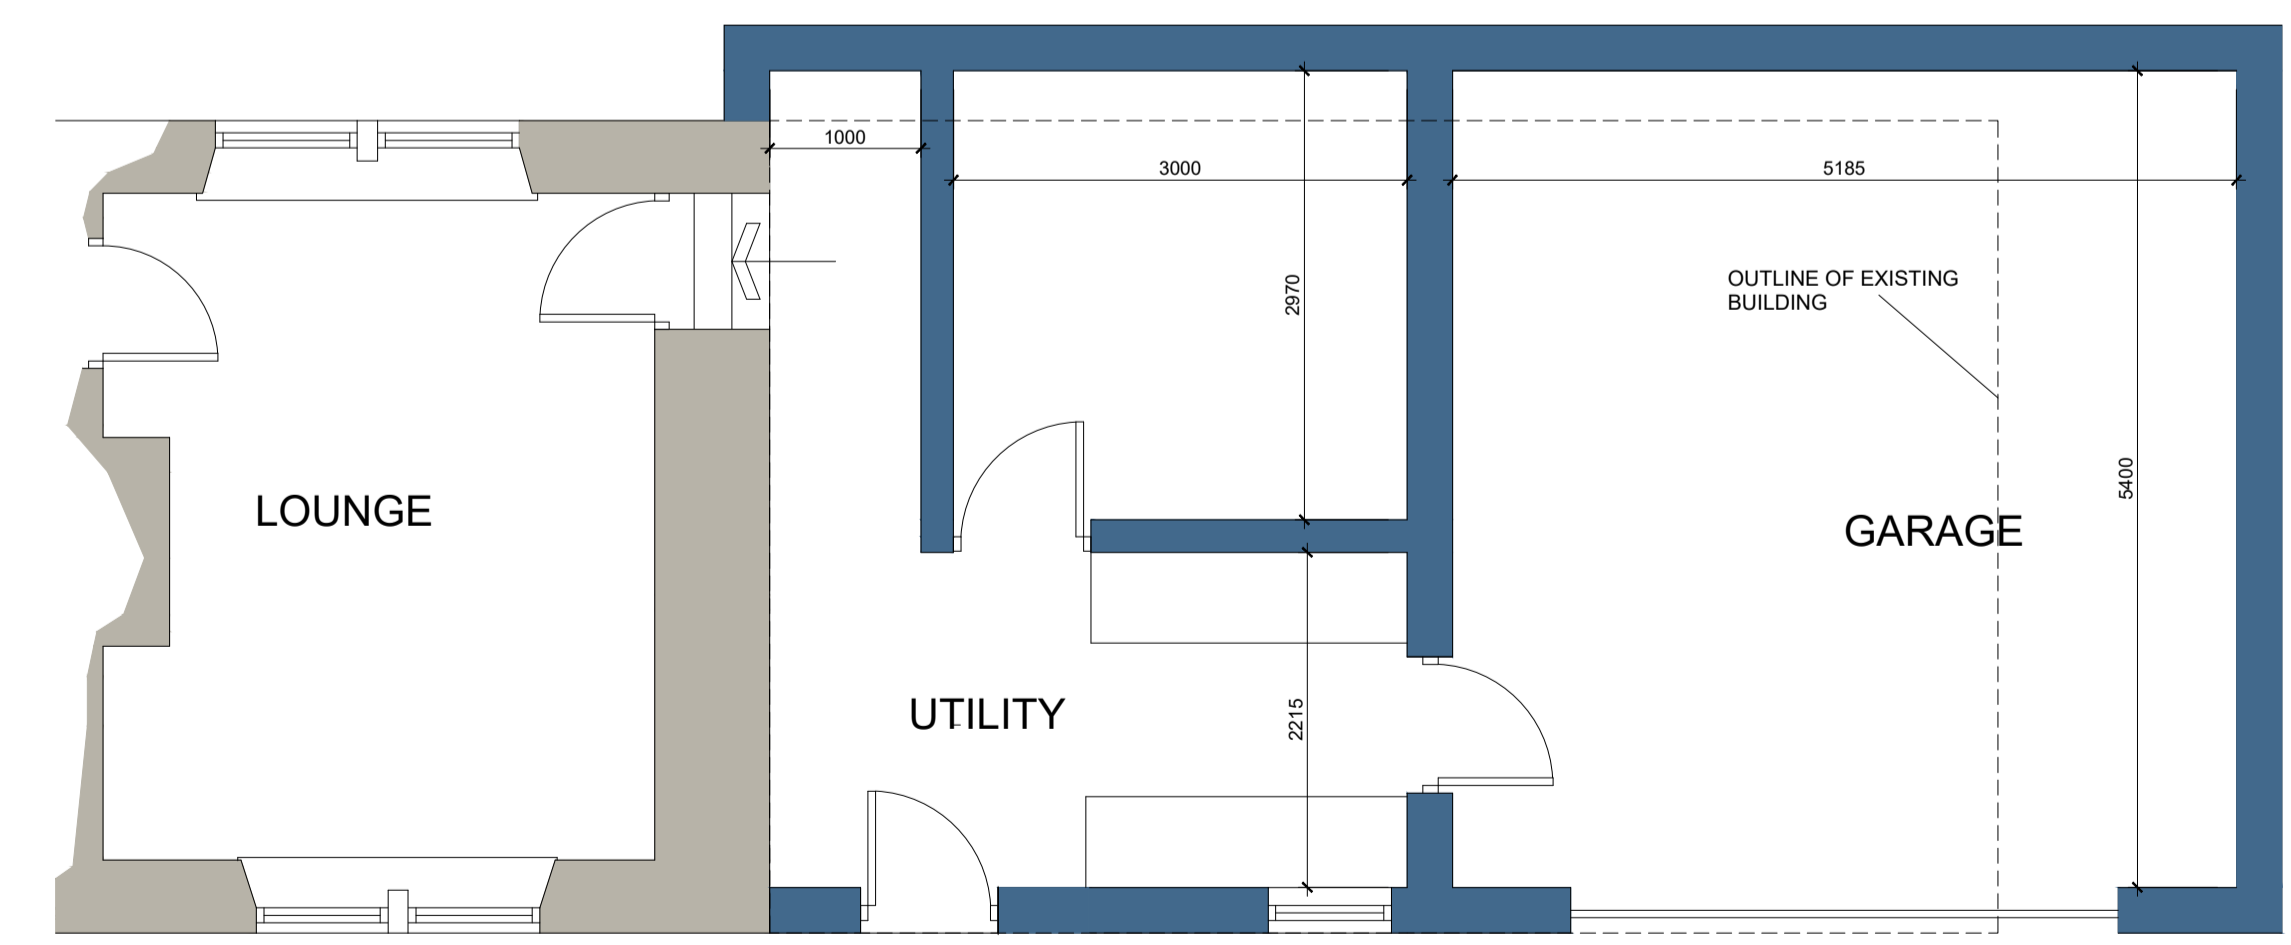

GROUND FLOOR PLAN AS PROPOSED

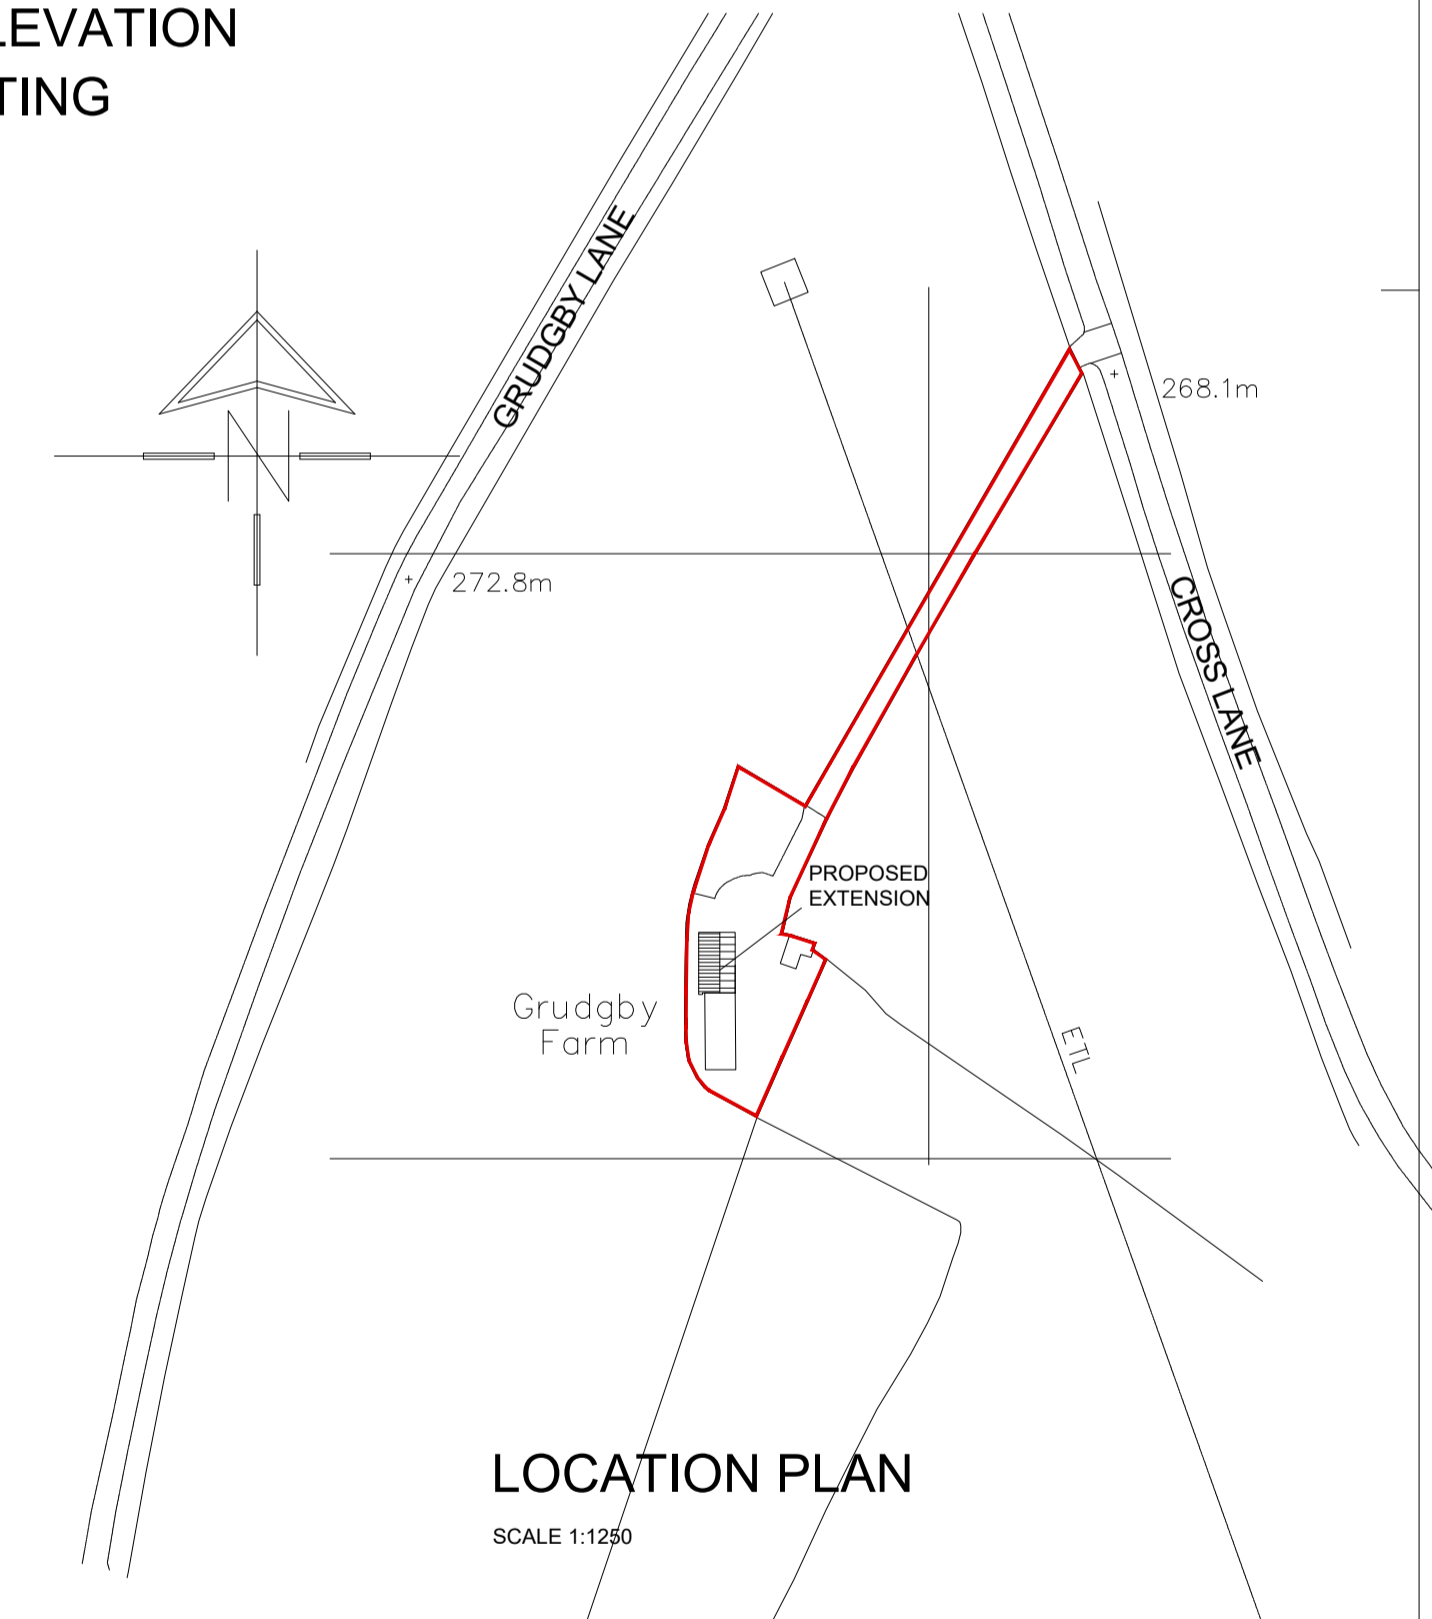

LOCATION PLAN SCALE 1:1250

		OFFICE ONE 34 VICTORIA ROAD BARNSELY, S70 2BU		Phone: 01226 208482 Fax: 01226 283030 Email: info@whiteaguspартnership.co.uk Web: www.whiteaguspартnership.co.uk	
ARCHITECTURAL SERVICES					
Project:			Client:		
PROPOSED EXTENSION AT GRUDGBY FARM, SNOWDEN HILL OXSPRING S36 8YR			MR DAVID BRADWELL		
Drawing Title:		Date:		Scale:	
PLANS & ELEVATIONS		MARCH 2019		1:50 & 1:100 @ A1	
Ref:		Dwg. No.		Rev.	
18-192		01		B	
Date	Suffix	Description	Date	Suffix	Description
20-03-19	A	REVISED TO CLIENTS REQUIREMENTS			
12-04-19	B	LOCATION PLAN ADDED			