




DO NOT SCALE THIS DRAWING. THE CONTRACTOR IS DEEMED TO HAVE CHECKED ALL DIMENSIONS ON SITE AND REPORT ANY DISCREPANCIES TO OGLESBY & LIMB LTD. THE CONTENTS OF THIS DRAWING ARE COVERED BY COPYRIGHT AND REMAIN THE PROPERTY OF OGLESBY & LIMB LTD. WRITTEN APPROVAL MUST BE OBTAINED FROM OGLESBY & LIMB LTD PRIOR TO DUPLICATION OR REPRODUCTION OF THIS DRAWING OR ITS CONTENTS. ANY DIMENSIONS NOT SHOWN ARE TO BE CHECKED AND AGREED WITH OGLESBY & LIMB LTD.

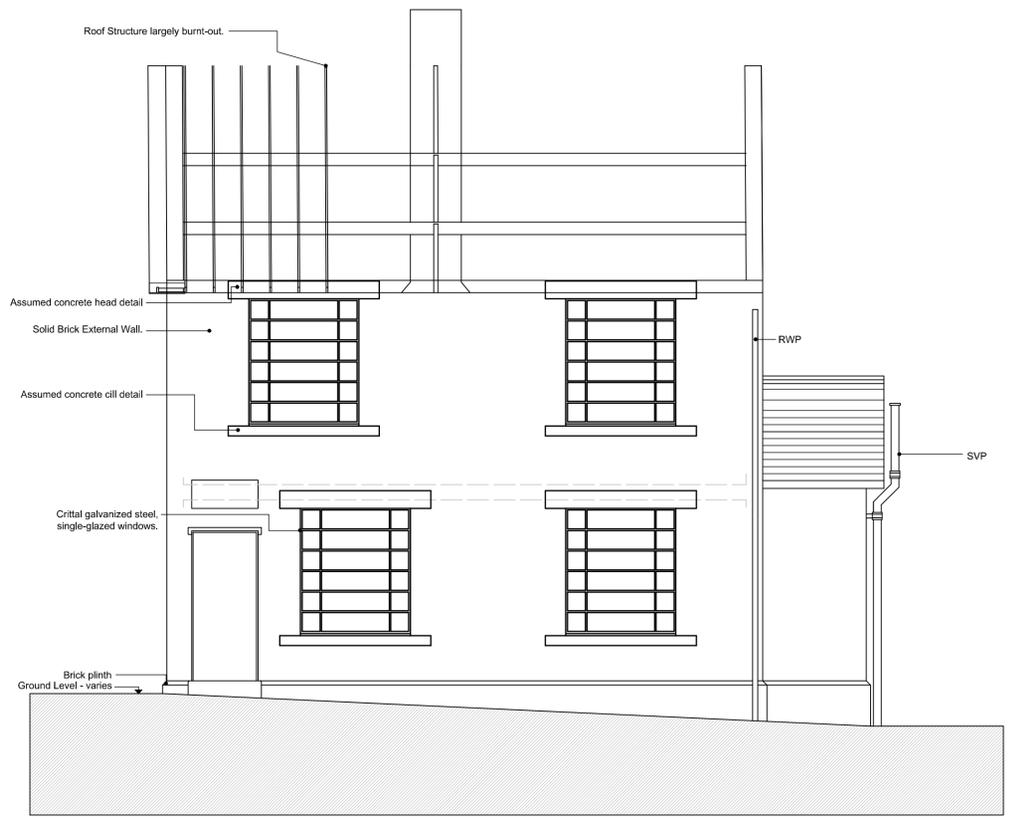


South Elevation as existing
 Scale 1:50
 SCALE 1:50
 SCALE 1:1

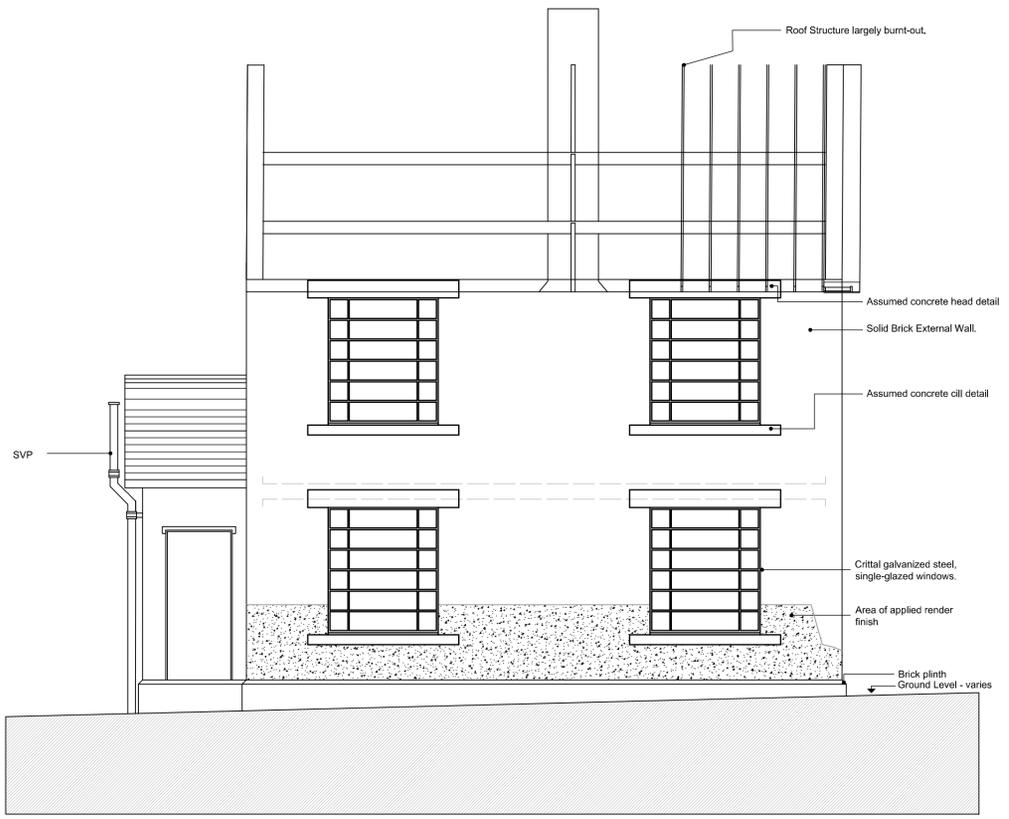

North Elevation as existing
 Scale 1:50
 SCALE 1:50
 SCALE 1:1

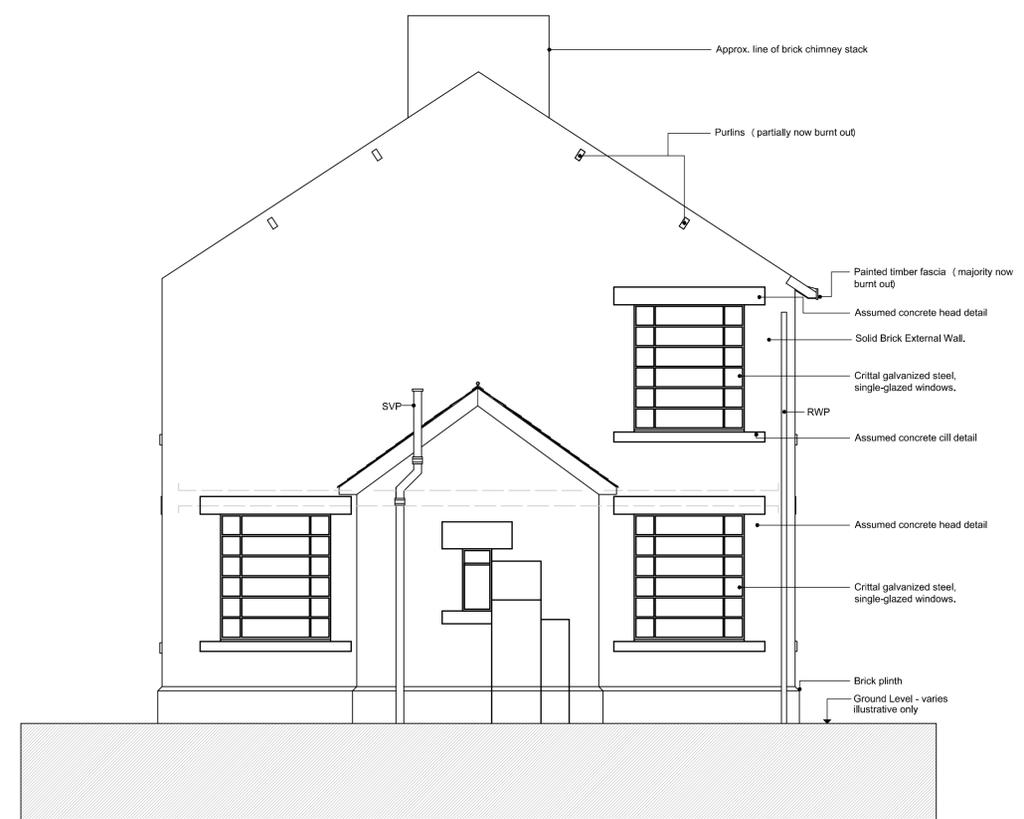

East Elevation as existing
 Scale 1:50
 SCALE 1:50
 SCALE 1:1

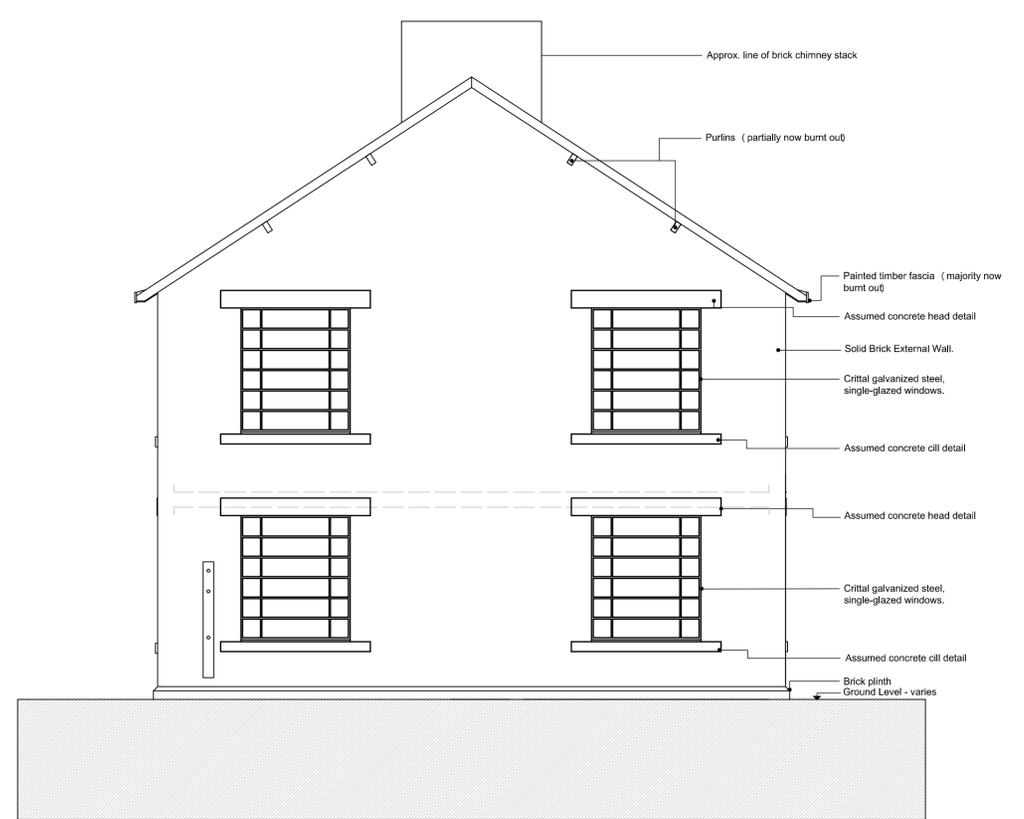

West Elevation as existing
 Scale 1:50
 SCALE 1:50
 SCALE 1:1

Ref.	Date	Description	Initial

Oglesby & Limb Ltd
 Chartered Architect
 Suites 4 & 5, Market Chambers
 12 Market Place, Spalding, Lincs
 PE11 1SL
 Tel: 01775 761196
 e-mail: design@o-l-ld.co.uk



Client:
Transpennine Pension Fund

Project:
**Conversion Of Former Forge Building
 To Residential Dwelling At
 Everill Gate Lane
 Wombwell
 Barnsley
 S73 0YL**

Drawing Title:
Elevations as existing
GENERAL ISSUE

Date:	Oct 2016	Scale:	as shown @ A1
Drawn by:	RDL	Checked by:	AJO

Drawing Number:	A1217 - 04	Rev:	-
-----------------	-------------------	------	----------