



IF IN ANY DOUBT PLEASE ASK THE ARCHITECT FOR CLARIFICATION.  
 DO NOT SCALE FROM DRAWING. ALL DIMENSIONS TO BE CHECKED ON SITE.  
 THE COPYRIGHT FOR THESE DRAWINGS REMAINS THE PROPERTY OF THE ARCHITECT. THEY MUST NOT BE REPRODUCED IN ANY WAY WITHOUT THE ARCHITECT'S PRIOR WRITTEN CONSENT.

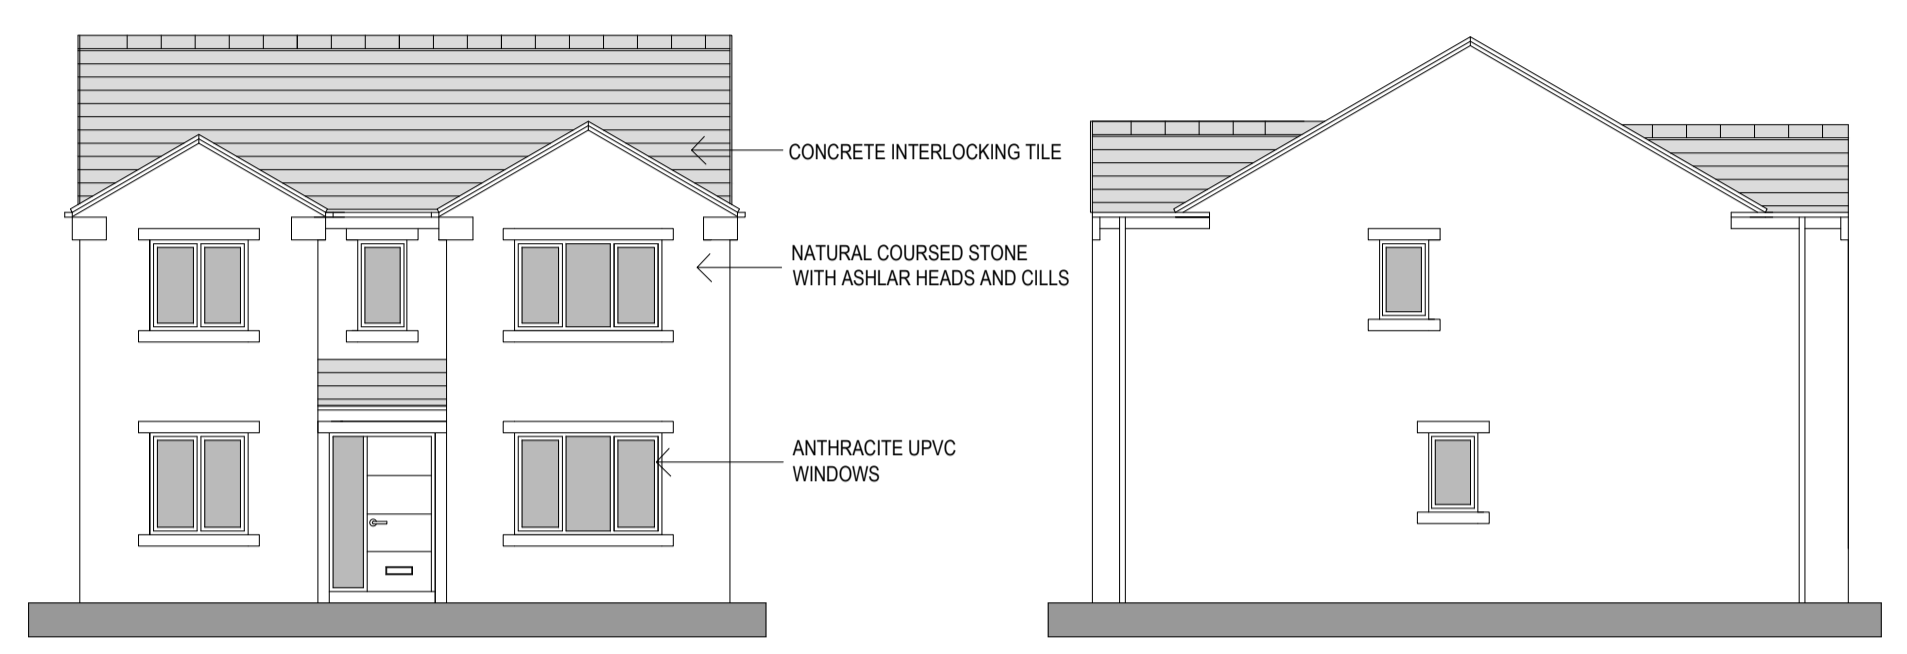


EAST ELEVATION

NORTH ELEVATION

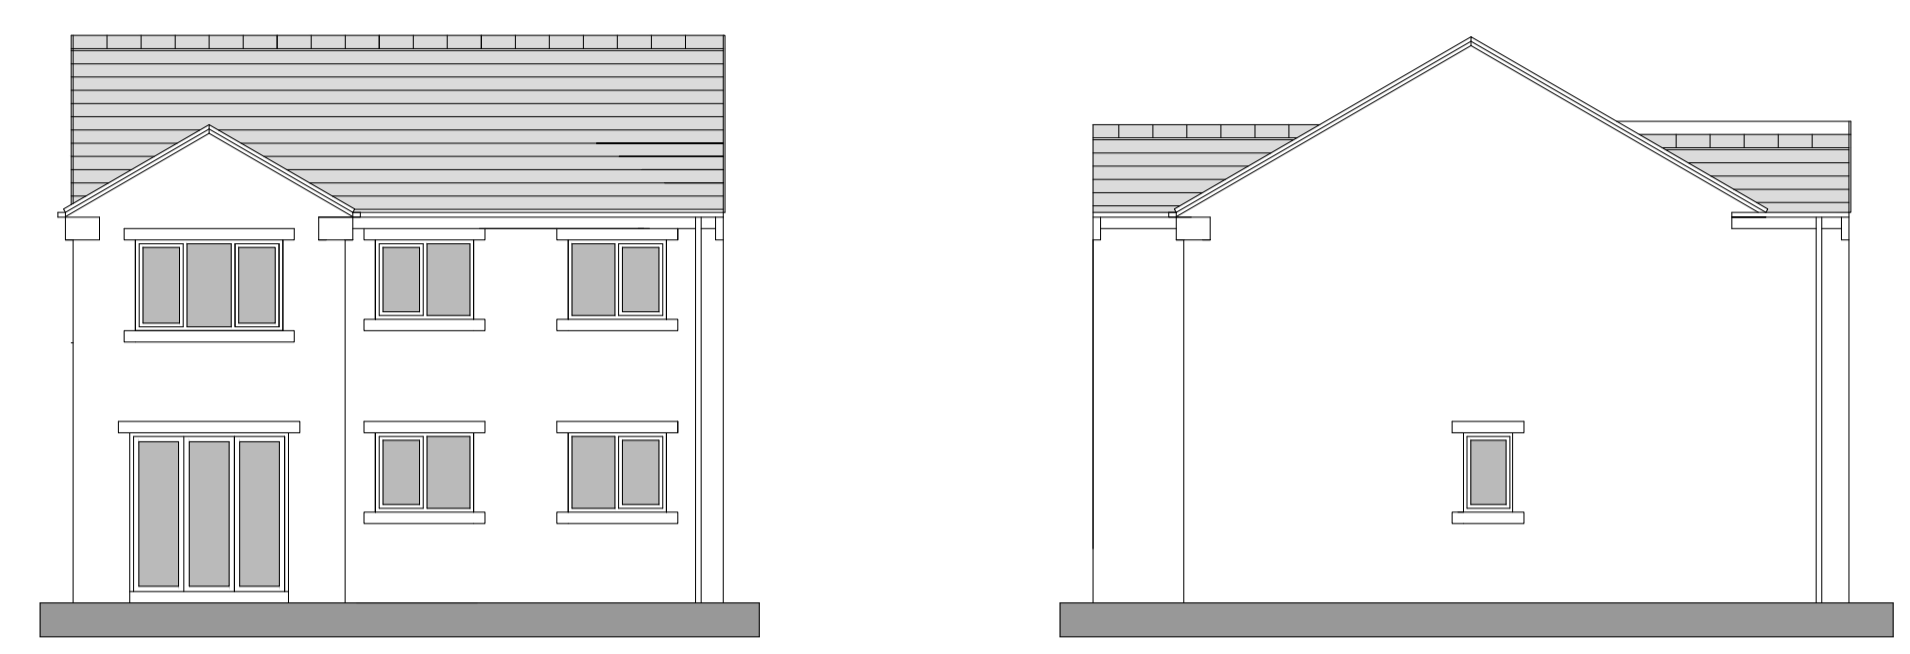


WEST ELEVATION


SOUTH ELEVATION

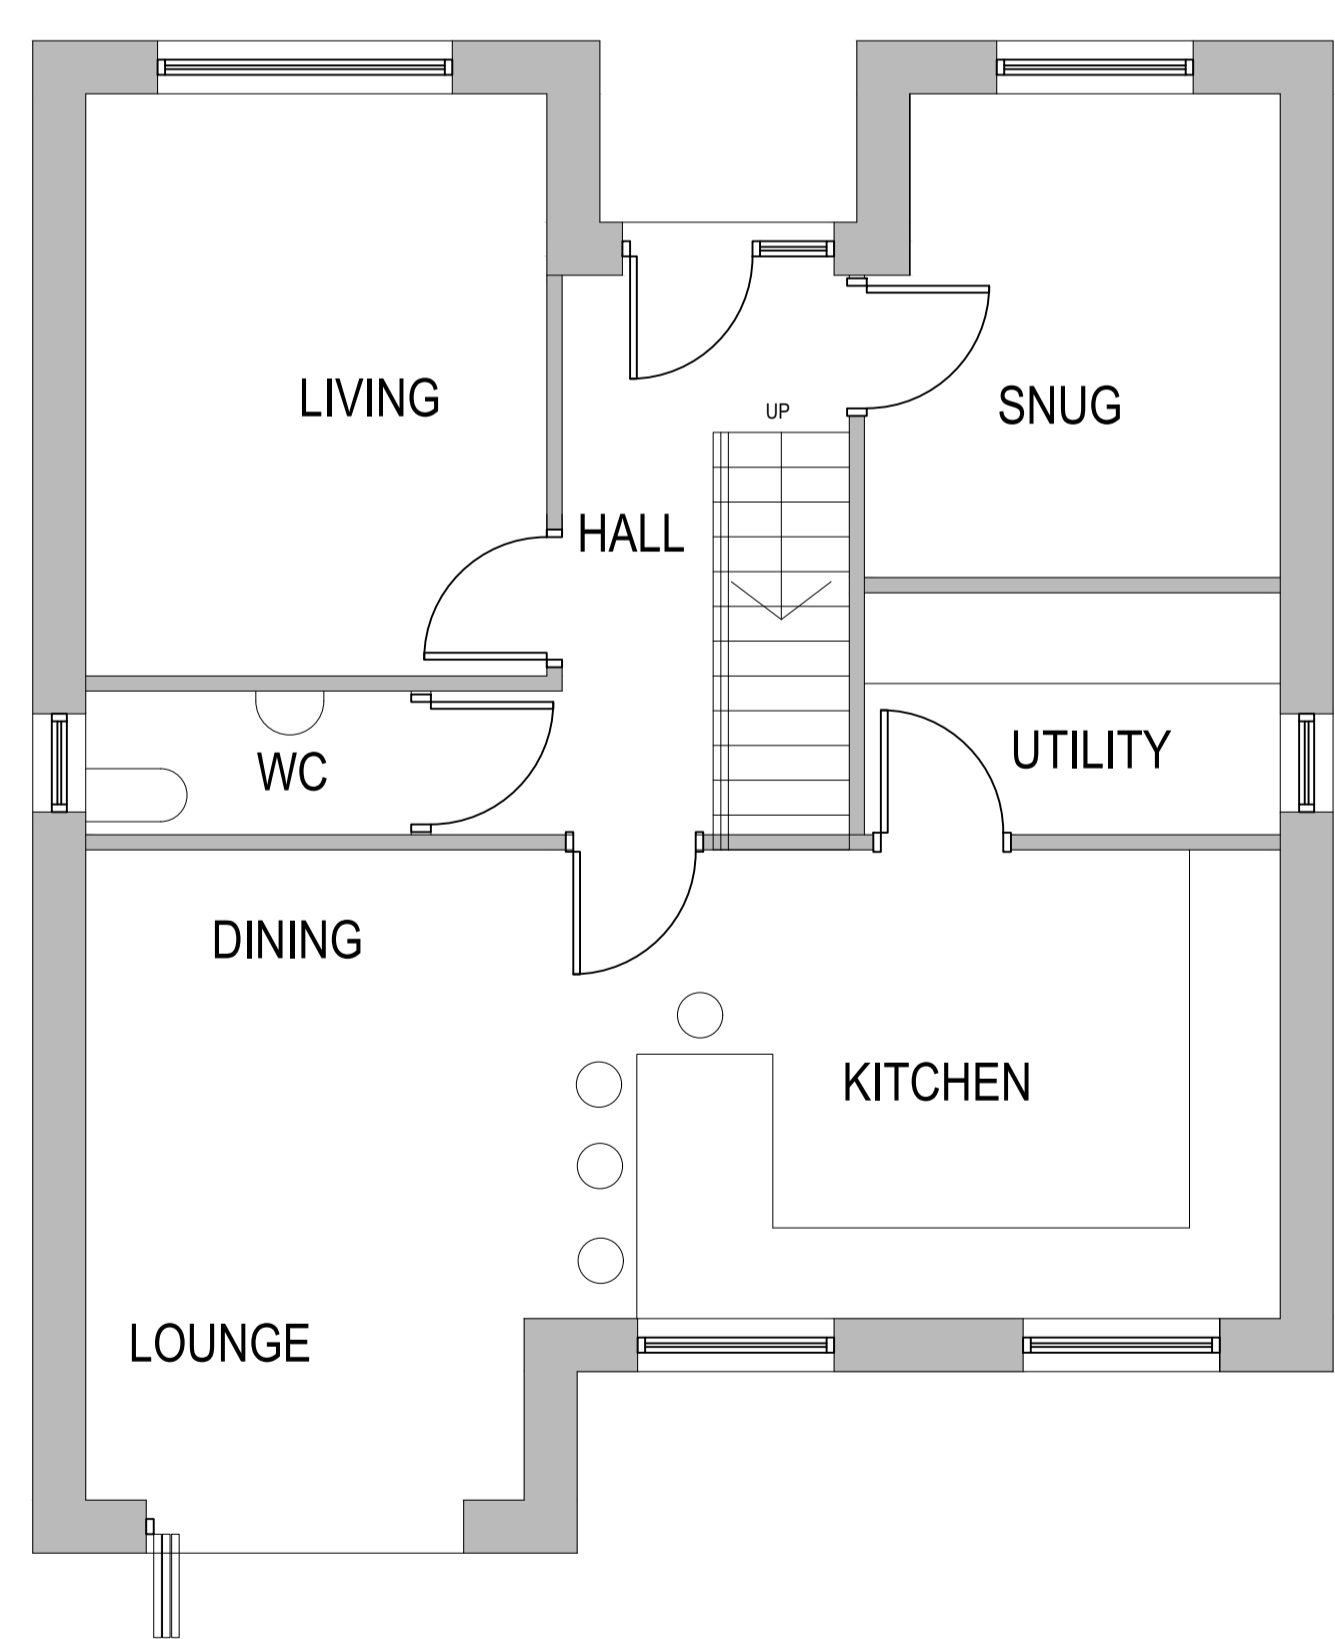

GROUND FLOOR PLAN

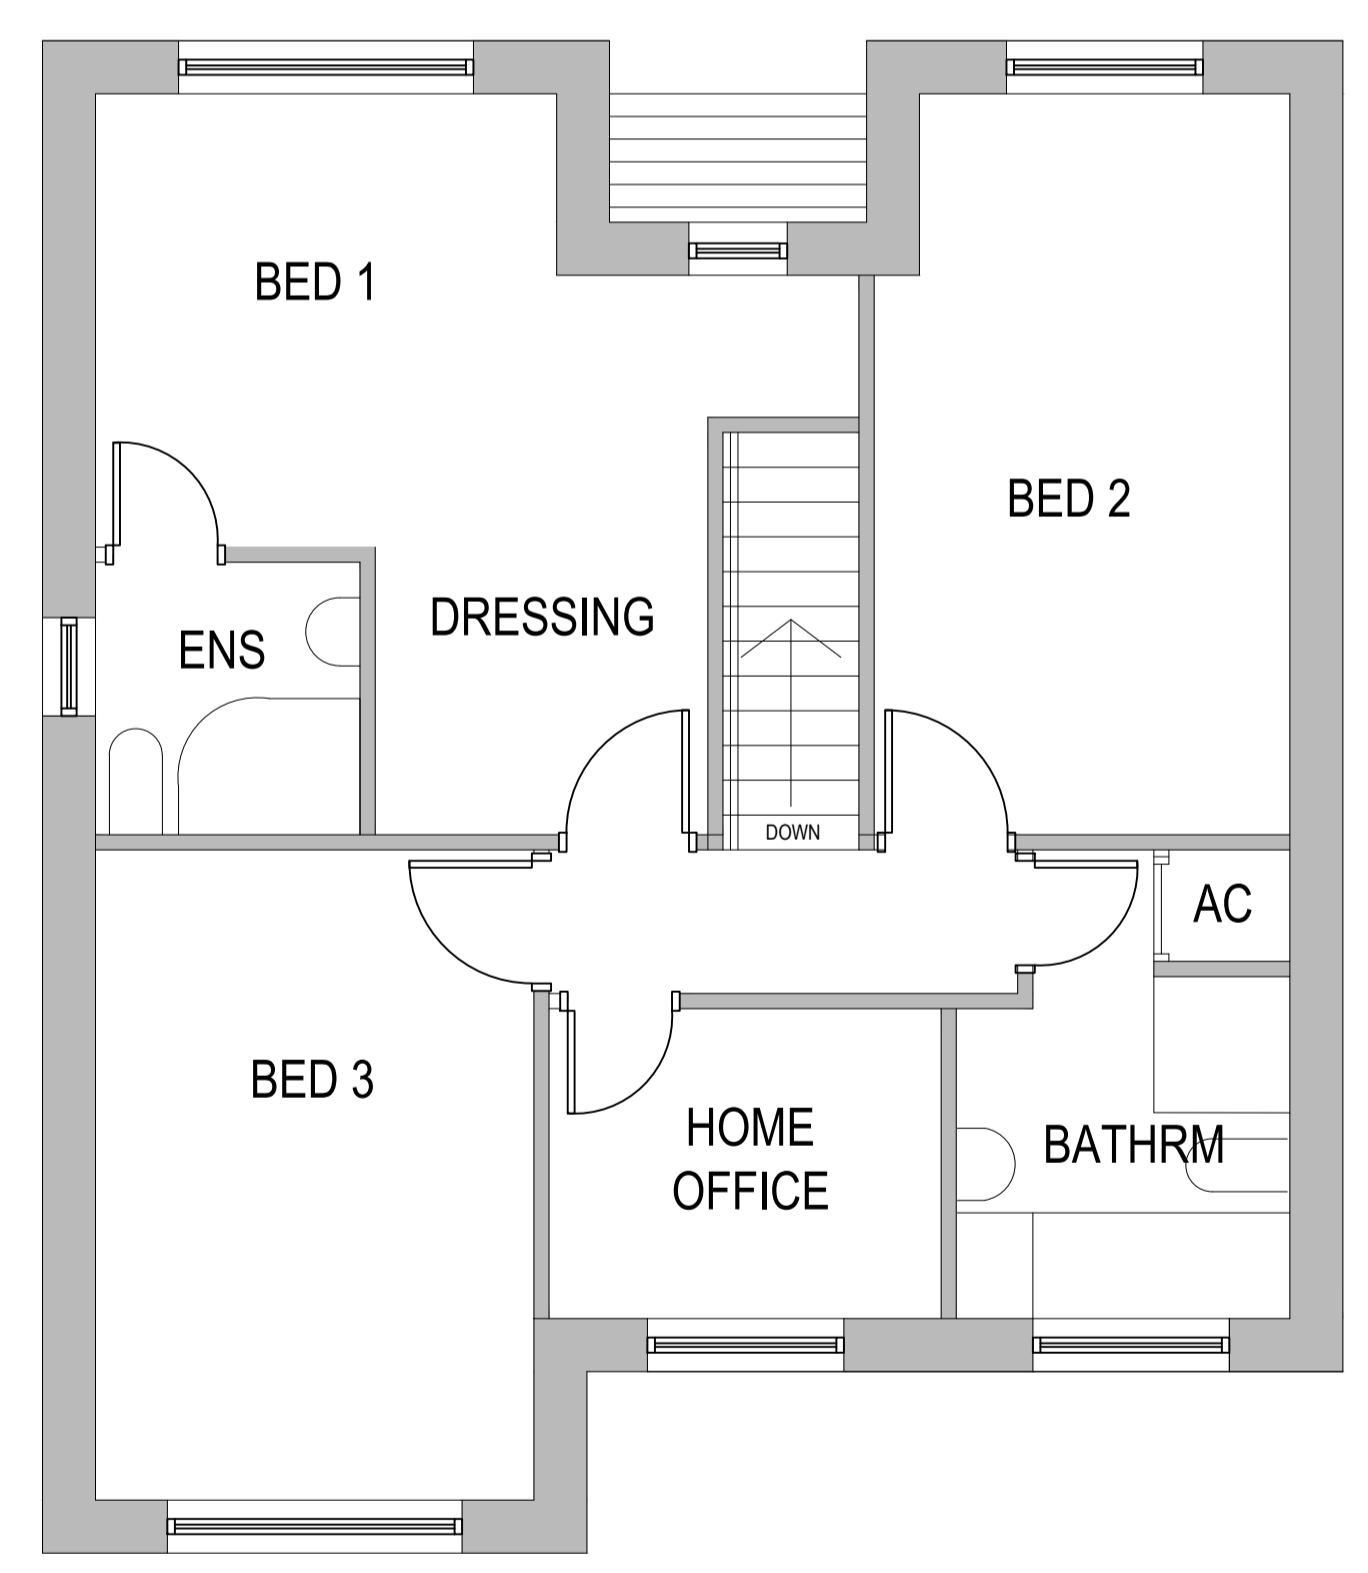

FIRST FLOOR PLAN

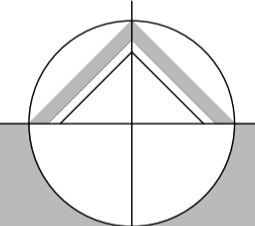  
**northern design partnership**

Chartered Architects  
 The Chapel, Millmoor Road,  
 Meltham, Holmfirth, HD9 5JU

www.northerndesignpartnership.co.uk  
 Instagram: @northerndesignp  
 Telephone: (01484) 854848

client	CREATIVE DEVELOPMENTS		
project	PROPOSED RESIDENTIAL 28 LOW CUDWORTH GREEN CUDWORTH BARNSELY S72 8EF		
drawing	PLOT 4		
revision	notes	date	drawn
scale :	1:50 AND 1:100 AT A1	10.22	PB
project no.	2237	drawing no.	06