




**PROPOSED
SIDE ELEVATION**
SCALE 1:100

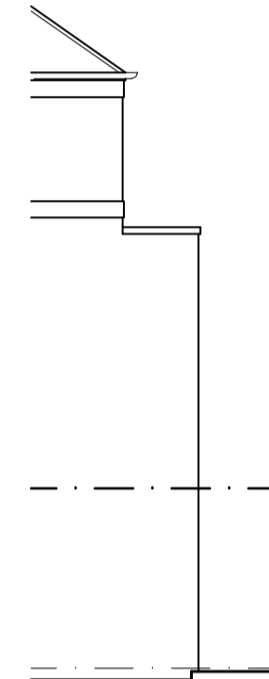


**PROPOSED
REAR ELEVATION**
SCALE 1:100

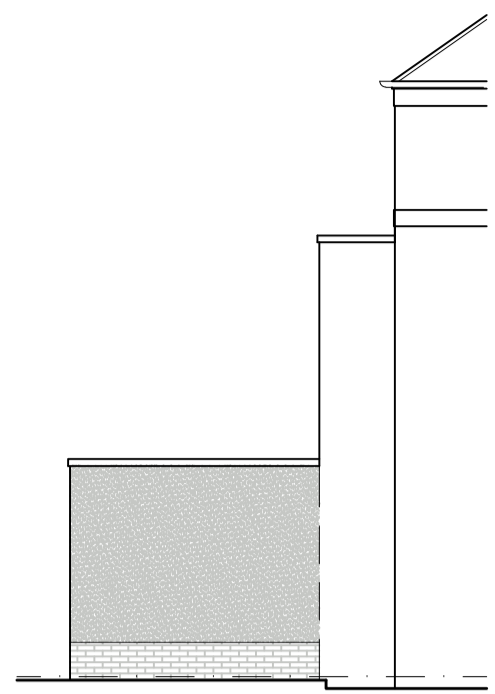

**EXISTING
SIDE ELEVATION**
SCALE 1:100

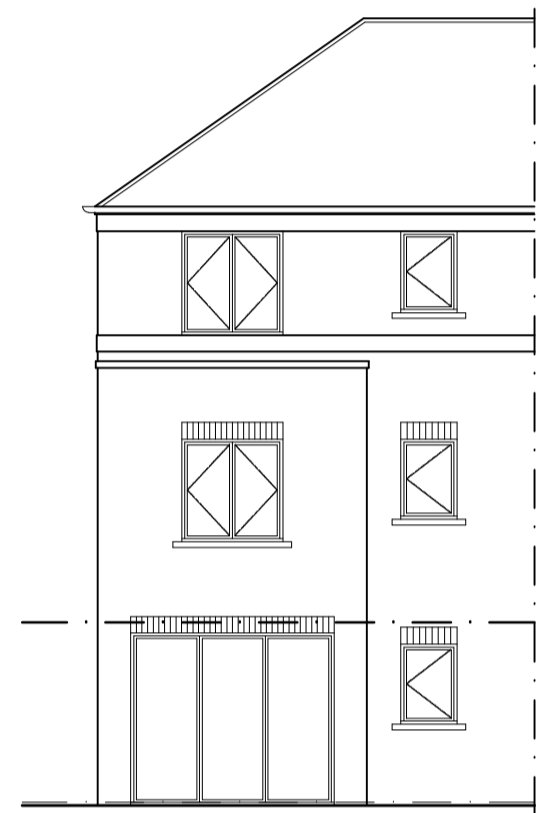


**EXISTING
REAR ELEVATION**
SCALE 1:100

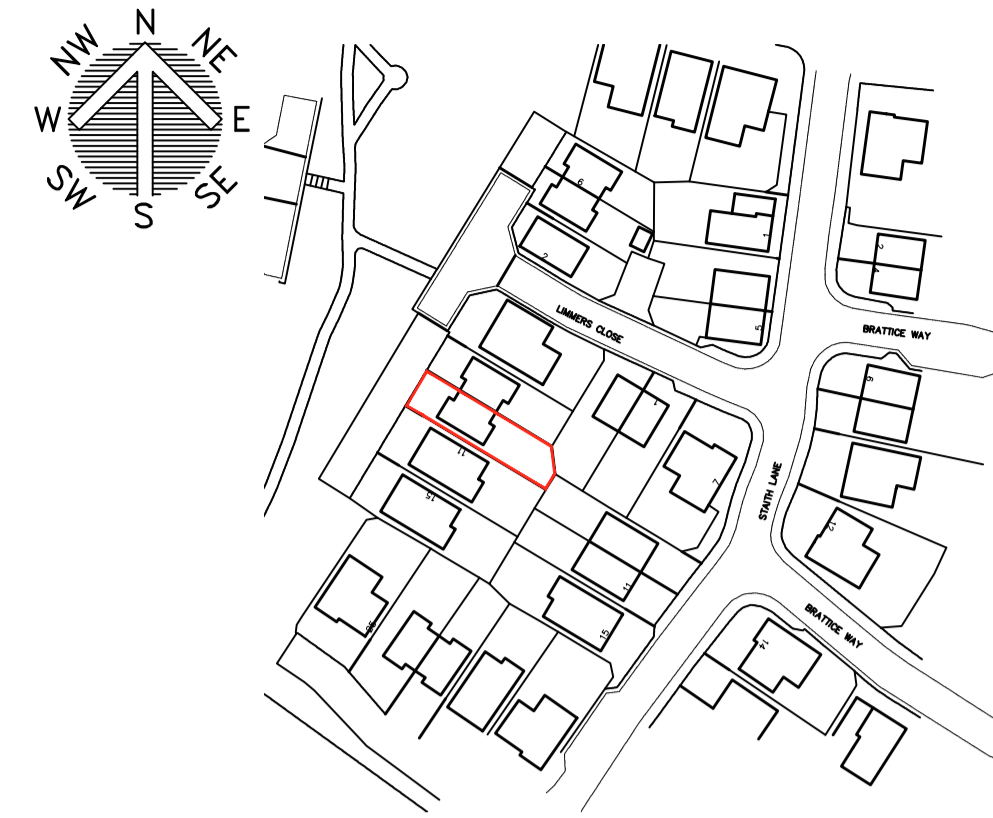


LOCATION PLAN
SCALE 1:1250



BLOCK PLAN
SCALE 1:500

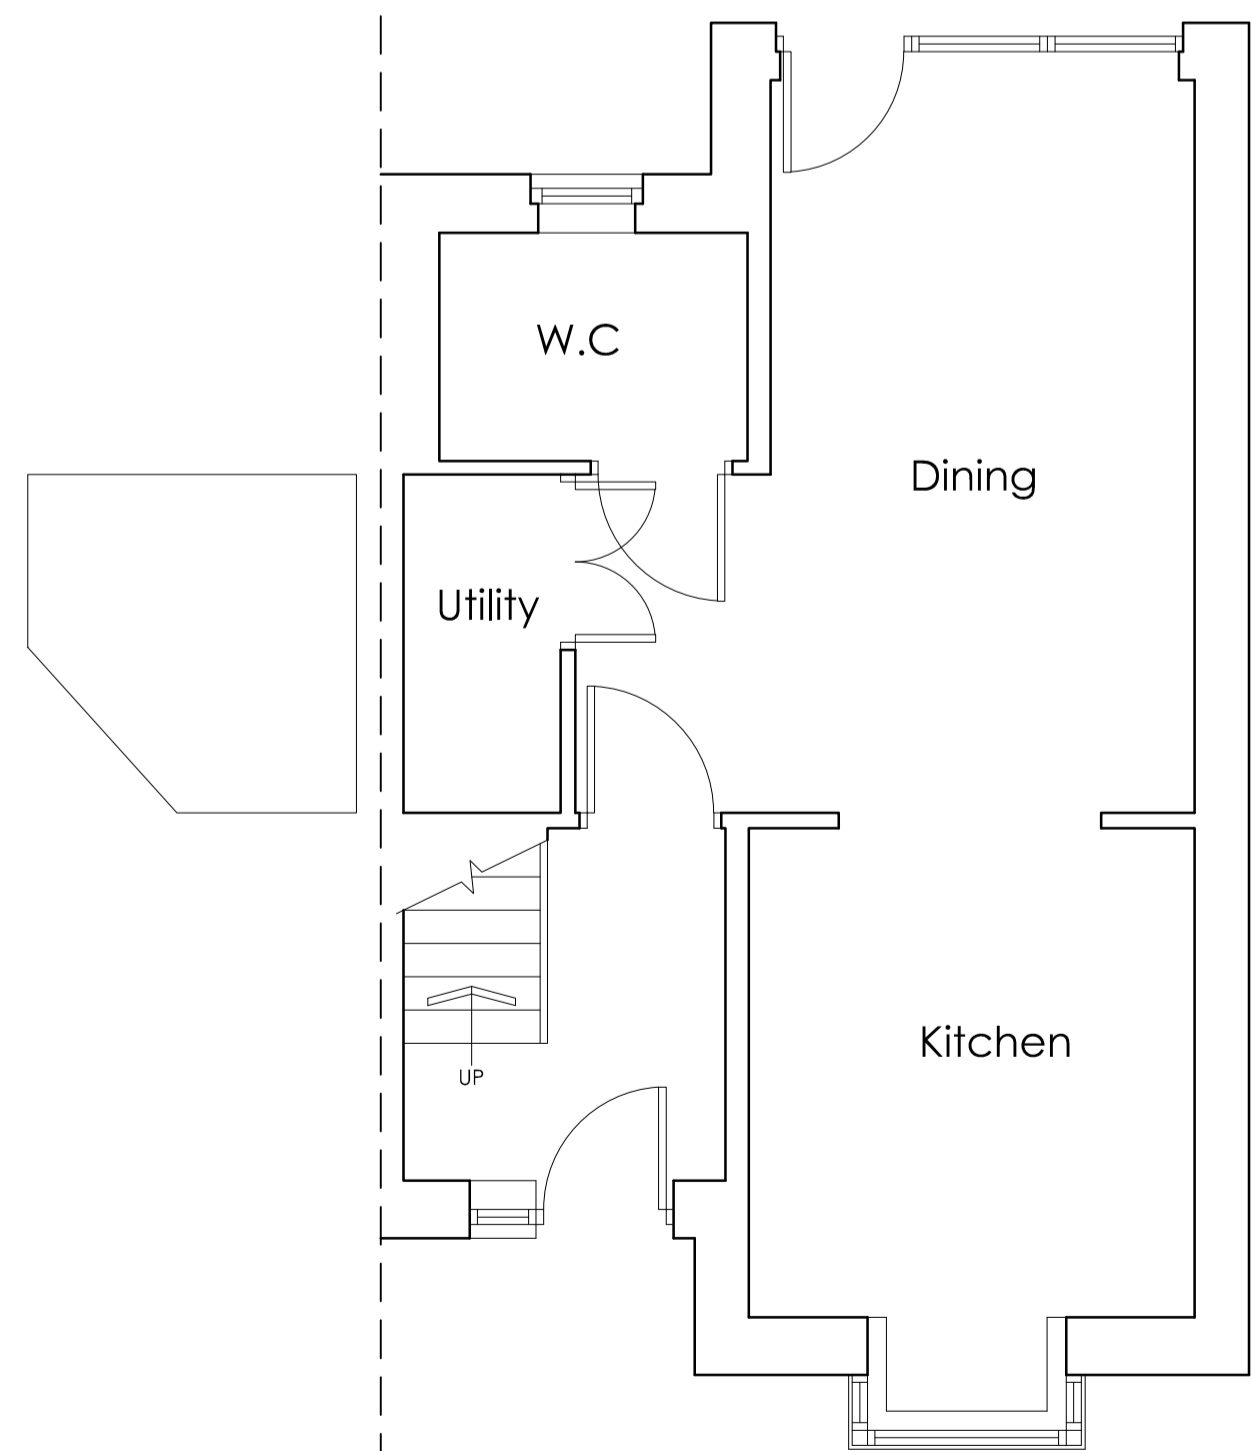

**EXISTING
FLOOR PLAN**
SCALE 1:50

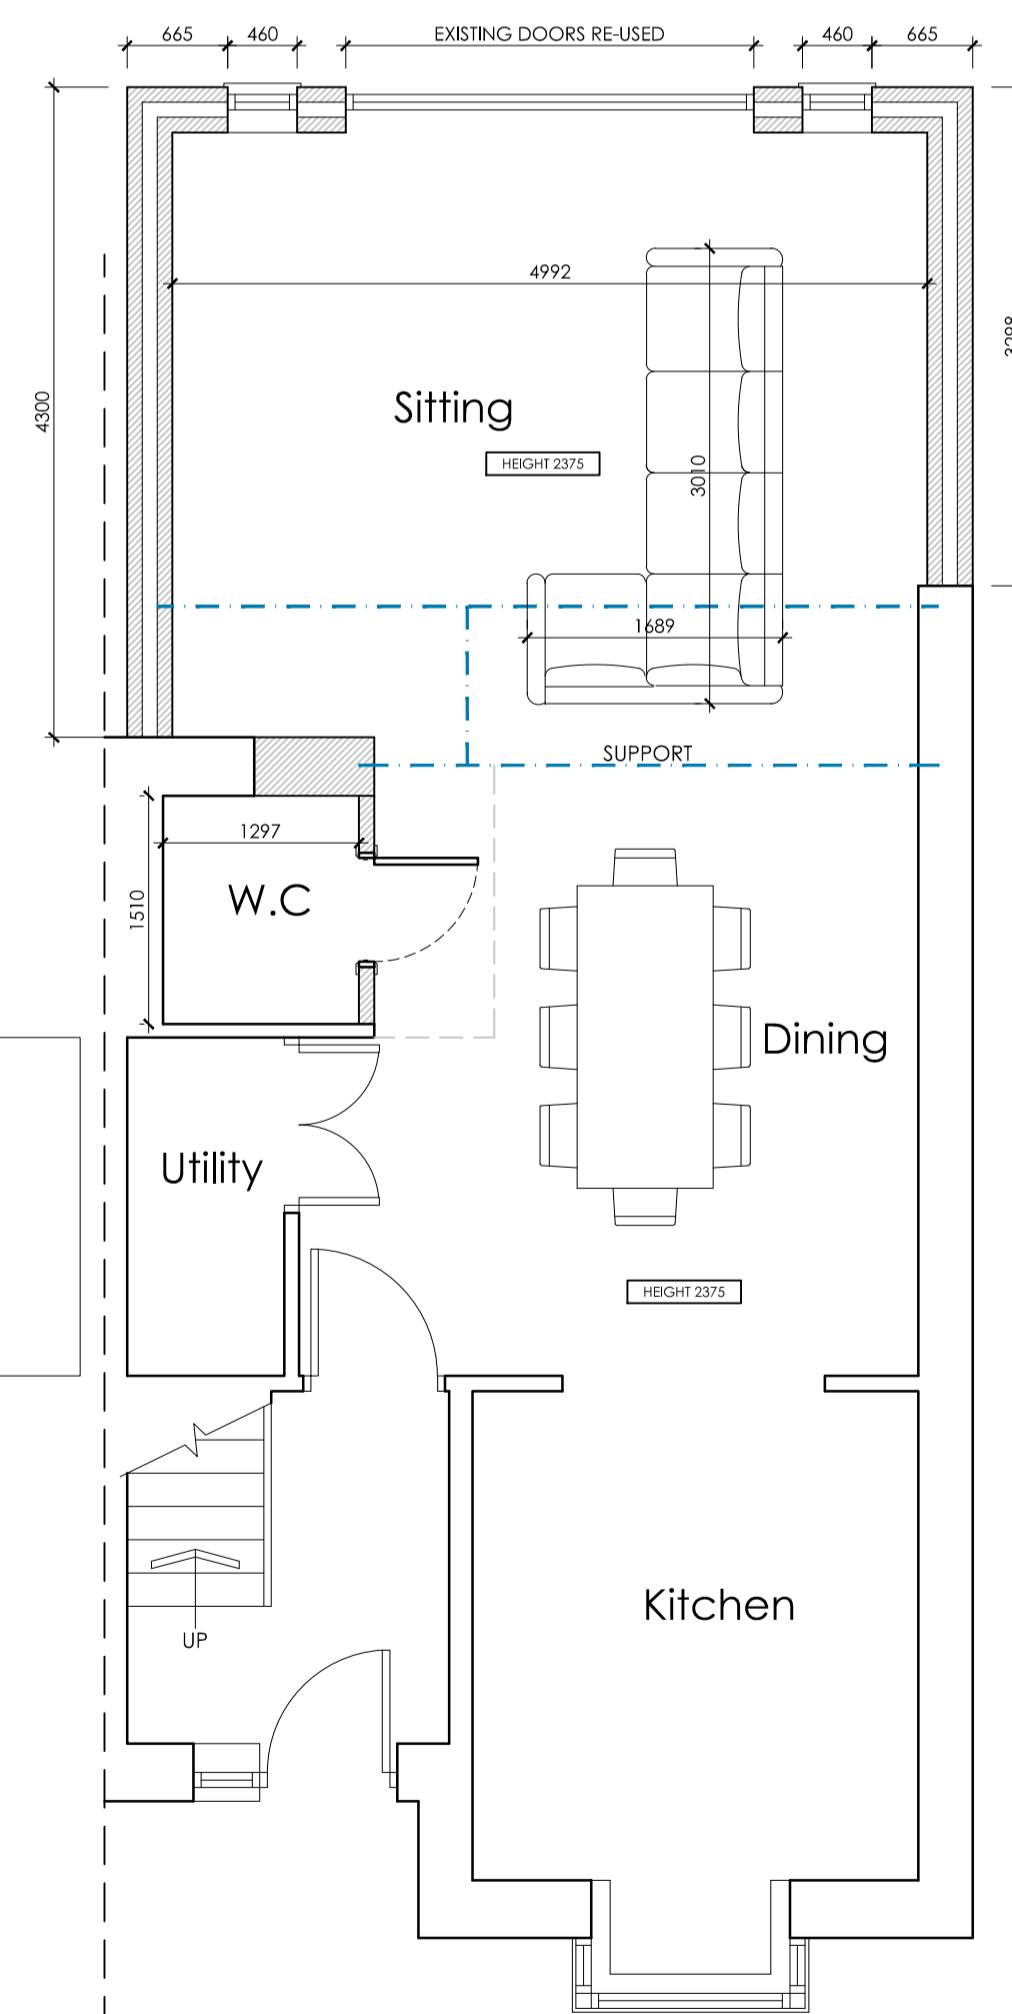

**PROPOSED GROUND
FLOOR PLAN**
SCALE 1:50

		OFFICE ONE, 34 VICTORIA ROAD, BARNSELY, S70 2BU		Phone: 01226 208482 Email: info@whiteaguspартnership.co.uk Web: www.whiteaguspартnership.co.uk	
ARCHITECTURAL SERVICES					
Project: PROPOSED EXTENSION AT 9 LIMMERS CLOSE, MAPPLEWELL BARNSELY, S75 6GY			Client: MS HARPER-RISHWORTH		
Drawing Title: PLANS AND ELEVATIONS		Date: OCTOBER 2020	Scale: 1:50 & 1:100 @ A1	Ref: 20-144	Dwg. No. 01
Date: 12/11/2020	Suffix: A	Description: REVISED TO CLIENTS REQUIREMENTS		Date: 16/11/2020	Suffix: B