



THIS DRAWING/COPY AND ANY DESIGN THEREON IS PROTECTED BY COPYRIGHT AND IS THE PROPERTY OF HIRST ARCHITECTS LTD. IT IS TO BE USED ONLY FOR THE PURPOSE FOR WHICH IT WAS EXPRESSLY LOANED AND IS NOT TO BE COPIED IN ANY FORMAT, INFORMATION WITHIN THIS DRAWING IS NOT TO BE PASSED TO ANY THIRD PARTY WITHOUT PRIOR WRITTEN CONSENT.


ALL MEASUREMENTS TO BE CHECKED ON SITE. PRIOR TO CONSTRUCTION BY THE MAIN CONTRACTOR. DO NOT SCALE THIS DRAWING. NOT FOR CONSTRUCTION.

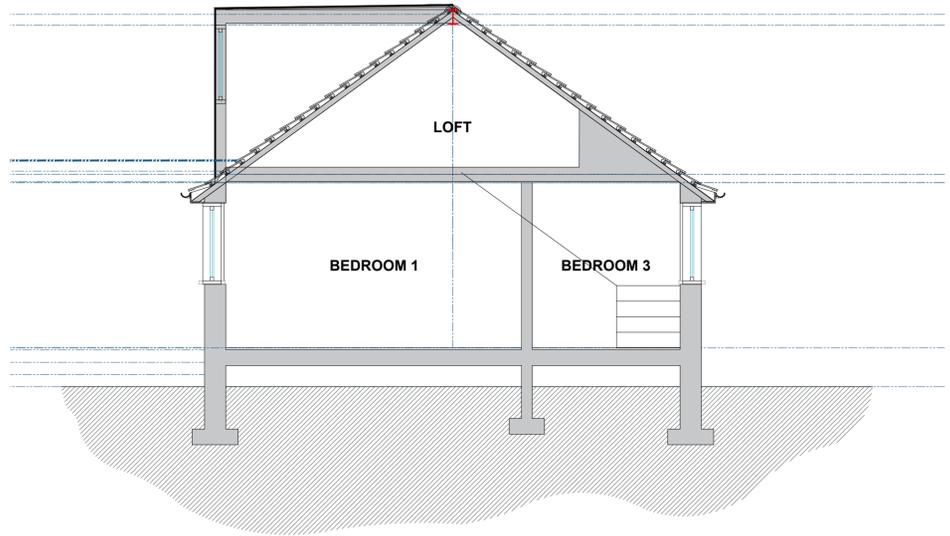

Proposed GA Section A-A  
Scale 1:50

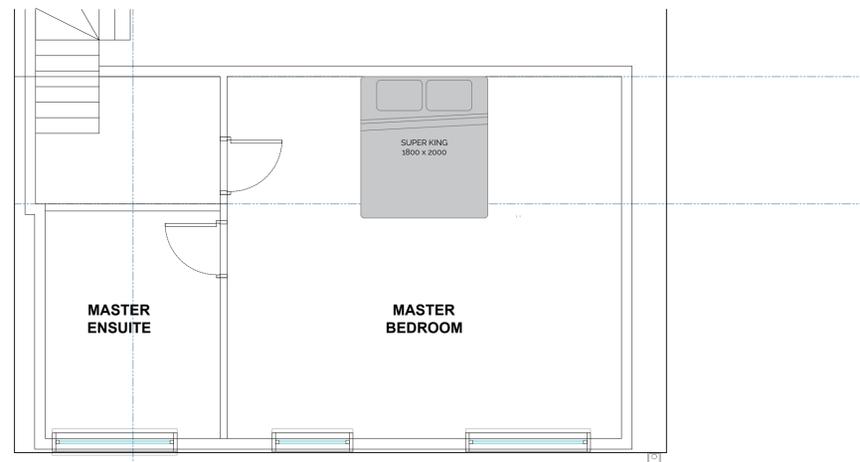

Proposed Ground Floor Plan  
Scale 1:50

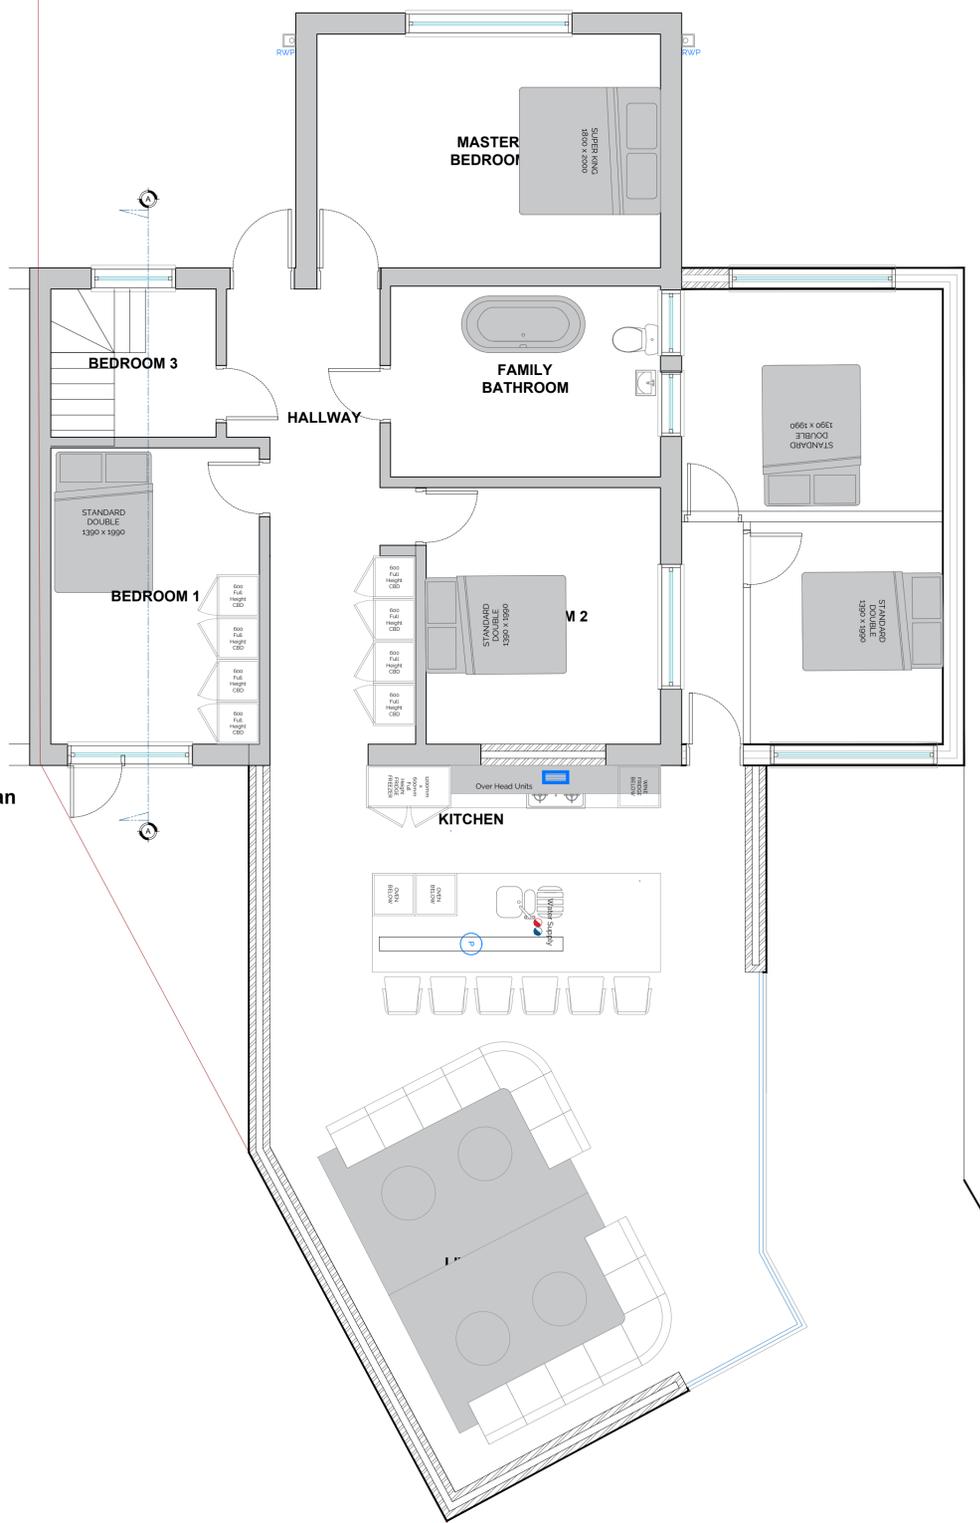


Proposed Ground Floor Plan  
Scale 1:50




Location Plan  
Scale 1:1250




Existing Site Block Plan  
Scale 1:500

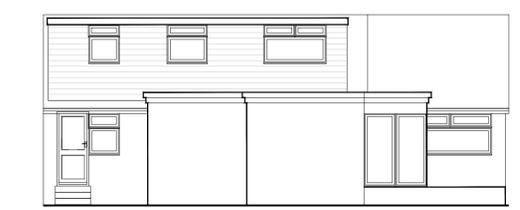


Proposed Rear Elevation  
Scale 1:100

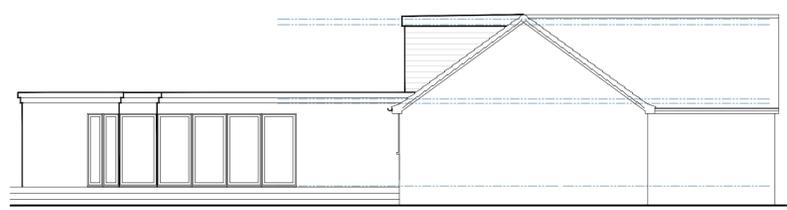


Proposed Side Elevation  
Scale 1:100

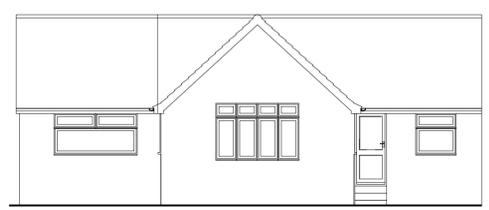

Proposed Front Elevation  
Scale 1:100

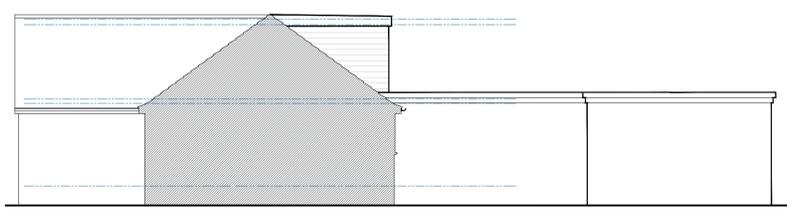

Proposed Side Elevation  
Scale 1:100

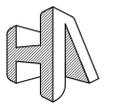

**HIRST ARCHITECTS**

|                         |   |
|-------------------------|---|
| CLIENT:                 | Bethan Walker   |
| SITE ADDRESS:           | 11 Wentworth Close<br>Mapplewell Barnsley                             |
| DRAWING NUMBER:         | HA-251002--Proposed   |
| REVISION NUMBER:        | First Issue   |
| RIBA STAGE:             | RIBA Stage 3 Planning   |
| DRAWN BY:               | Luke Hirst BA(Hons) March(Hons) ADPPA ARB<br>RIBA CHARTERED ARCHITECT |
| SCALE:                  | PAPER   |
| <b>VARIES</b>           |   |
| 01226 491 777           | <b>A.1</b>  |
| www.HirstArchitects.com |   |