



PROPOSED SECOND FLOOR PLAN
SCALE 1:50

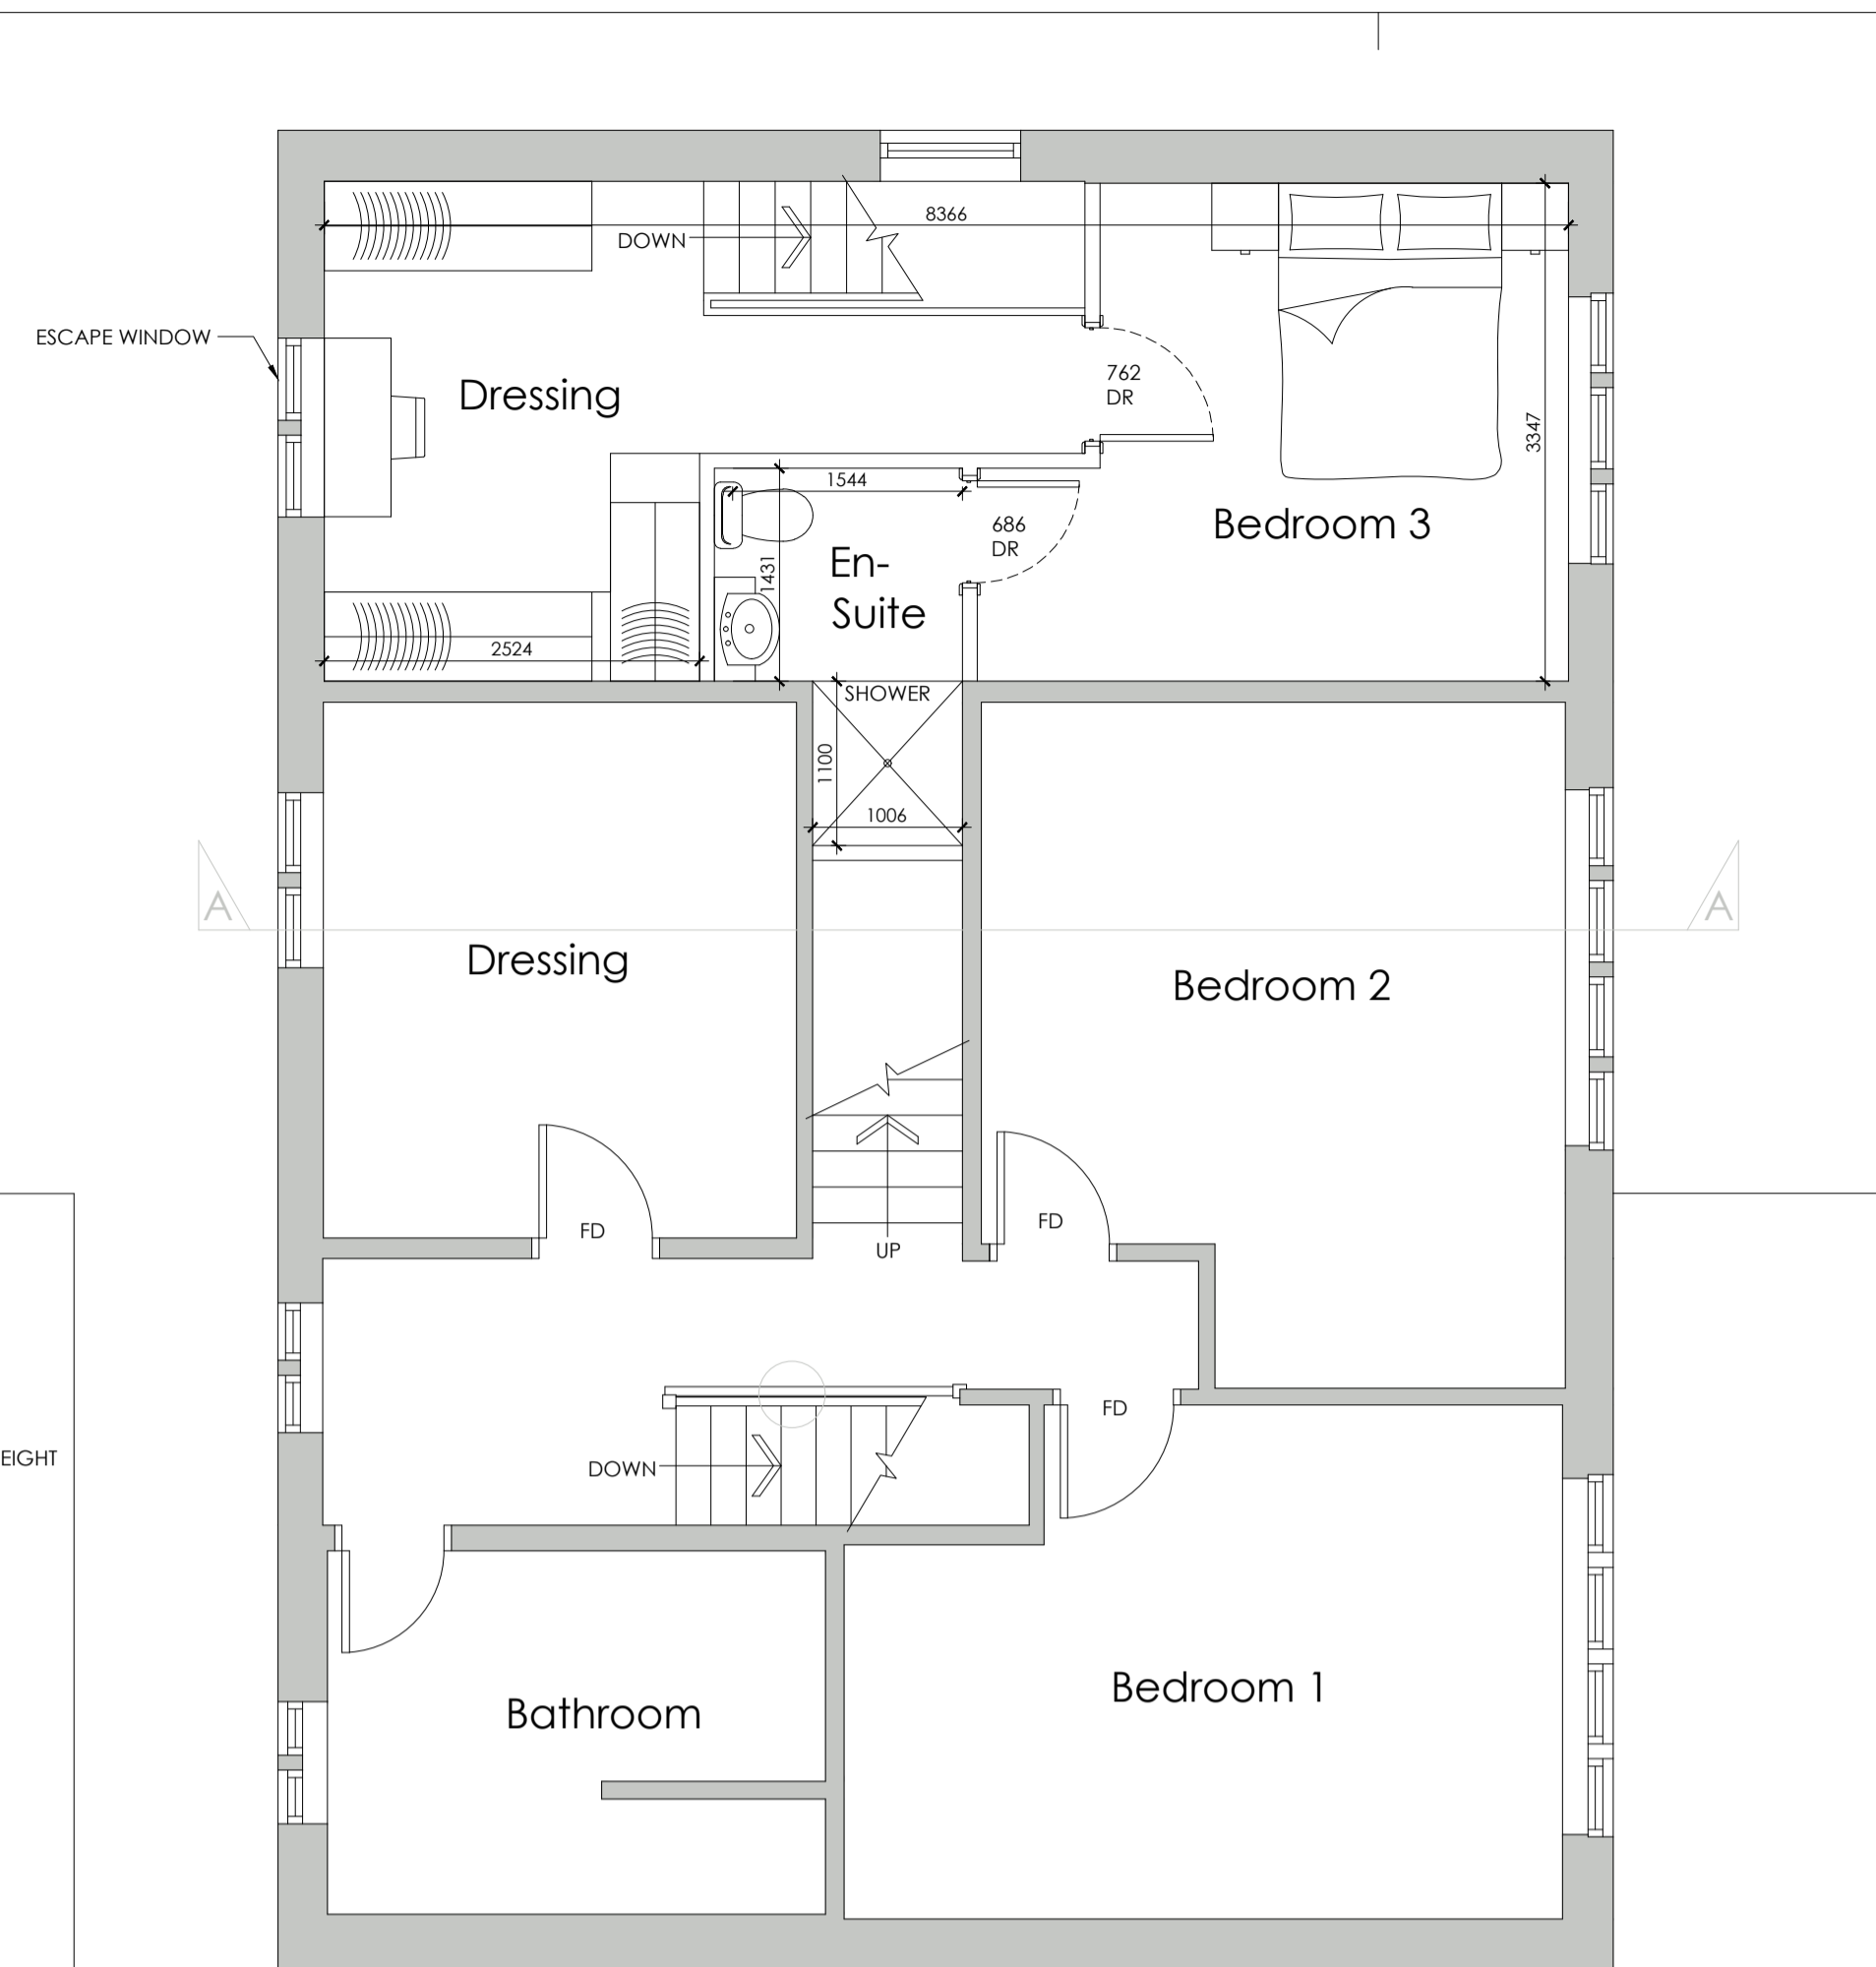

PROPOSED FIRST FLOOR PLAN
SCALE 1:50

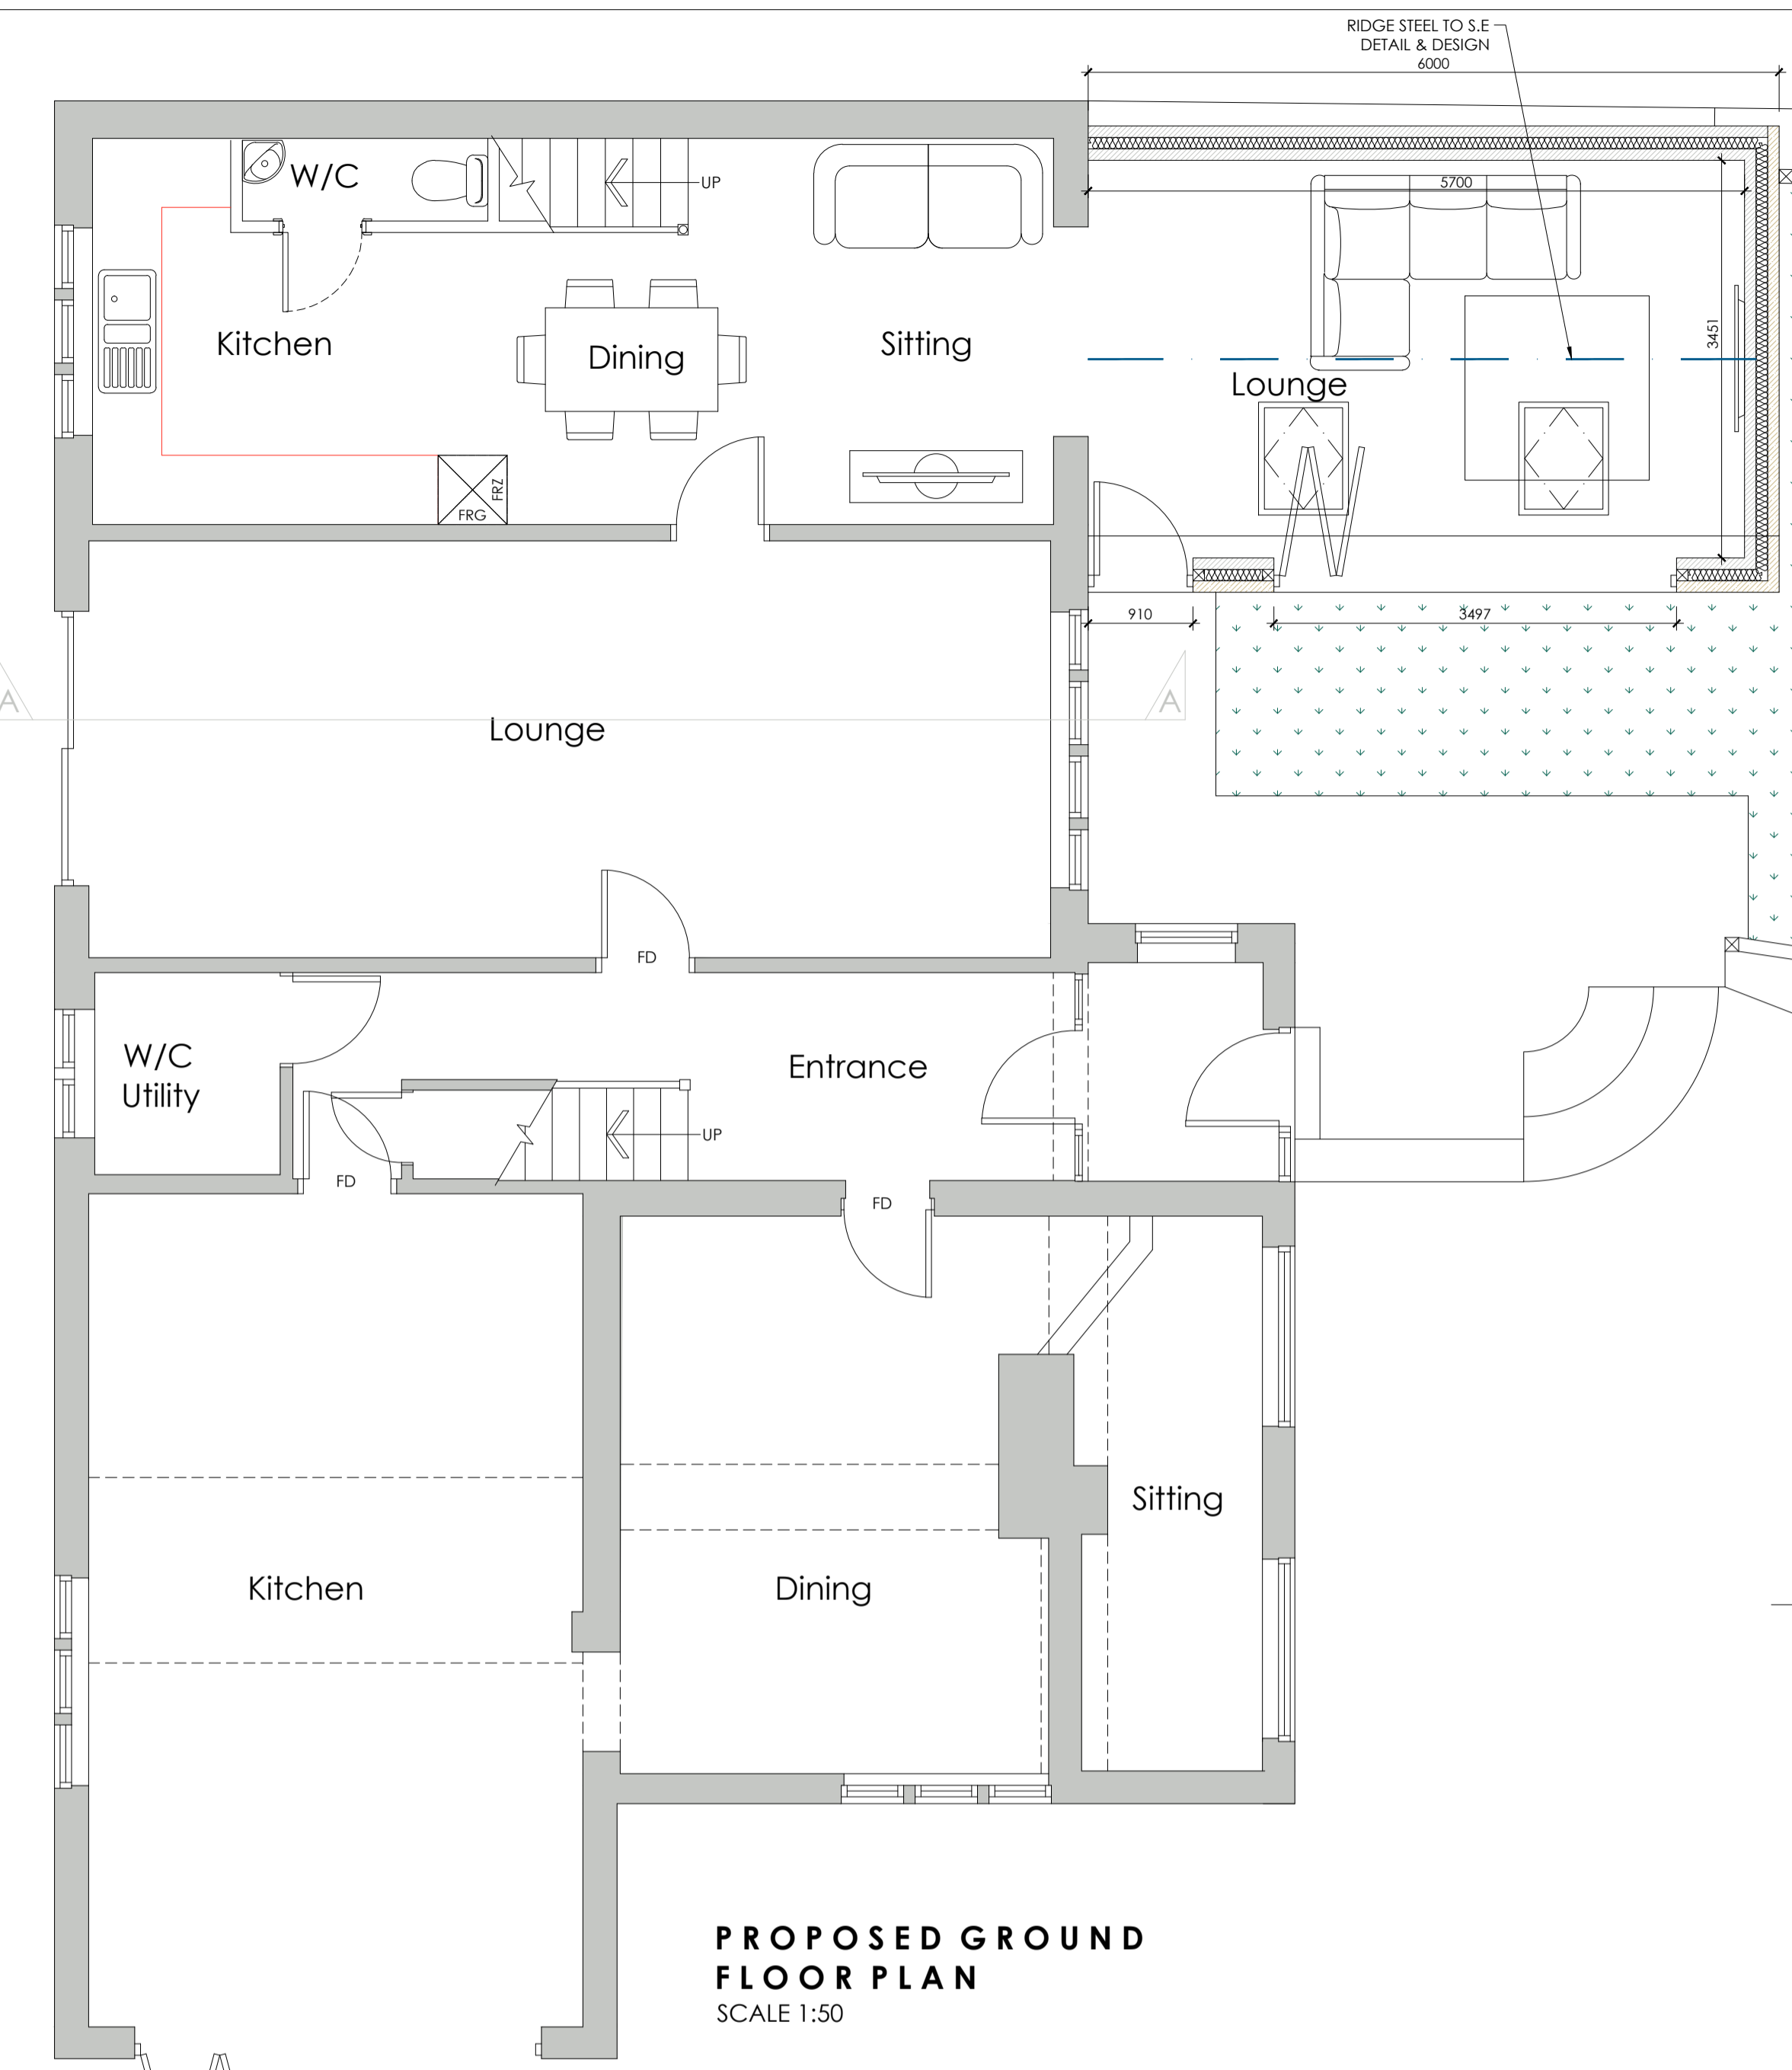


PROPOSED GROUND FLOOR PLAN
SCALE 1:50




PROPOSED NORTH ELEVATION
SCALE 1:100



EXISTING NORTH ELEVATION
SCALE 1:100

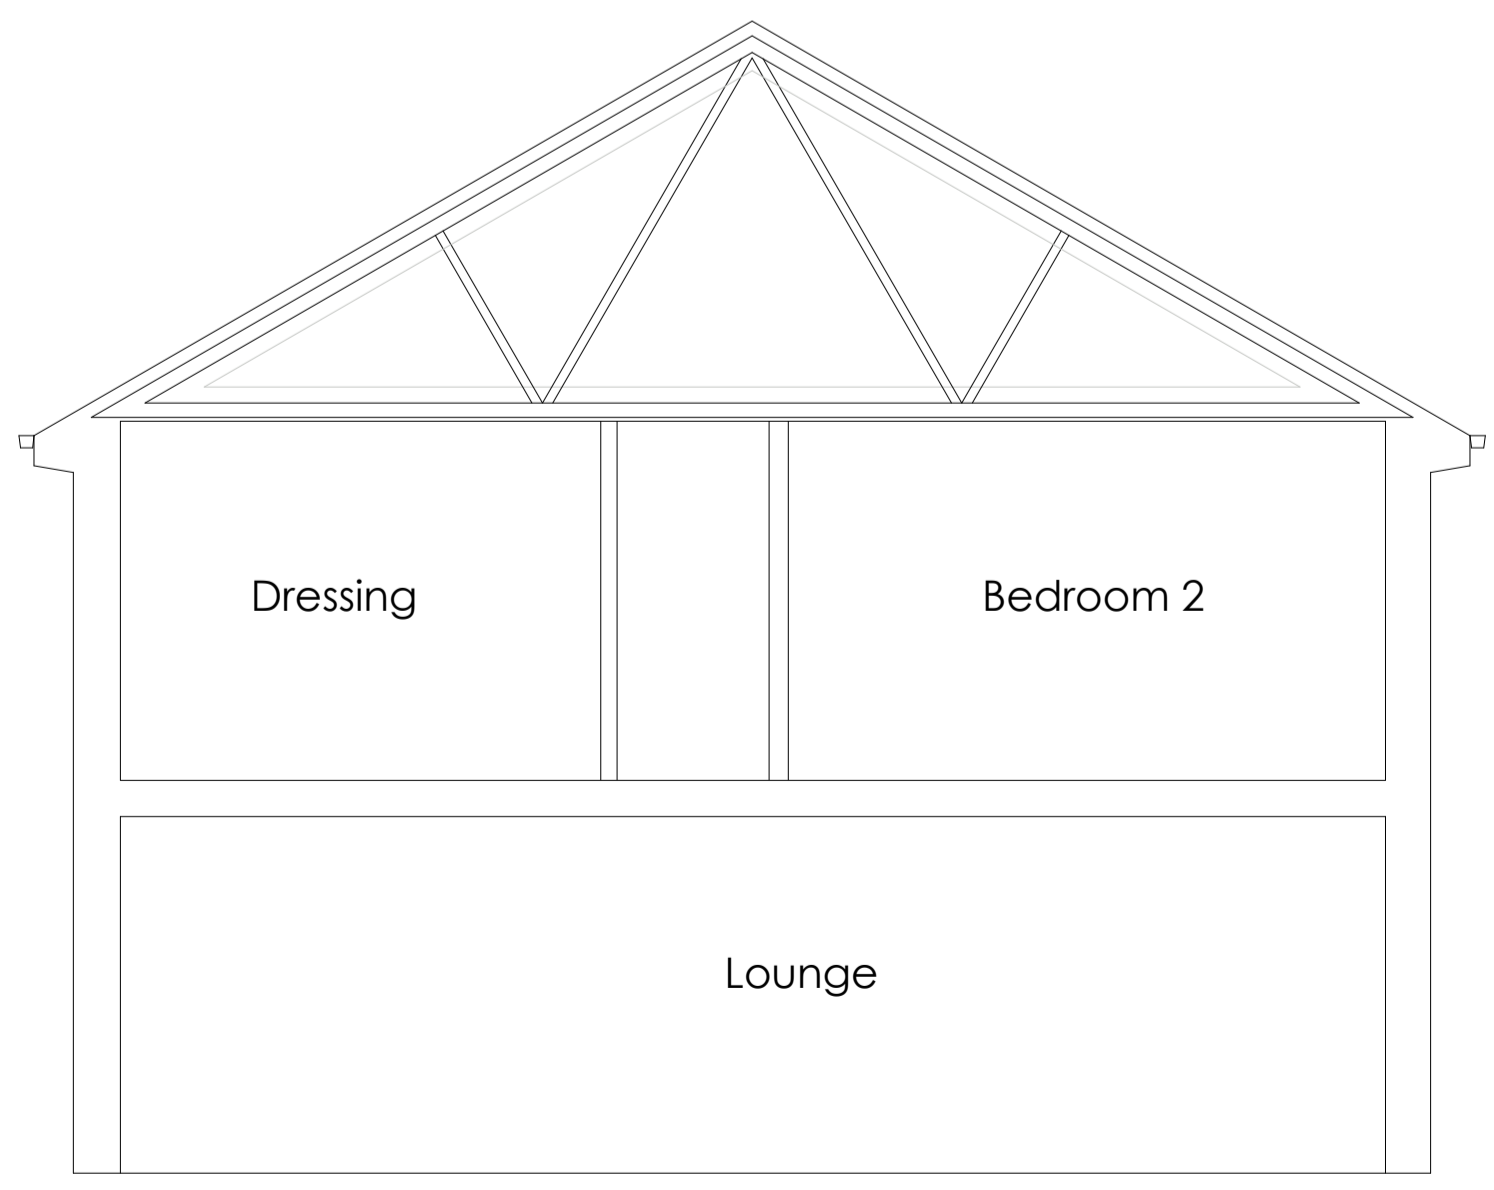

EXISTING SECTION A-A
SCALE 1:50

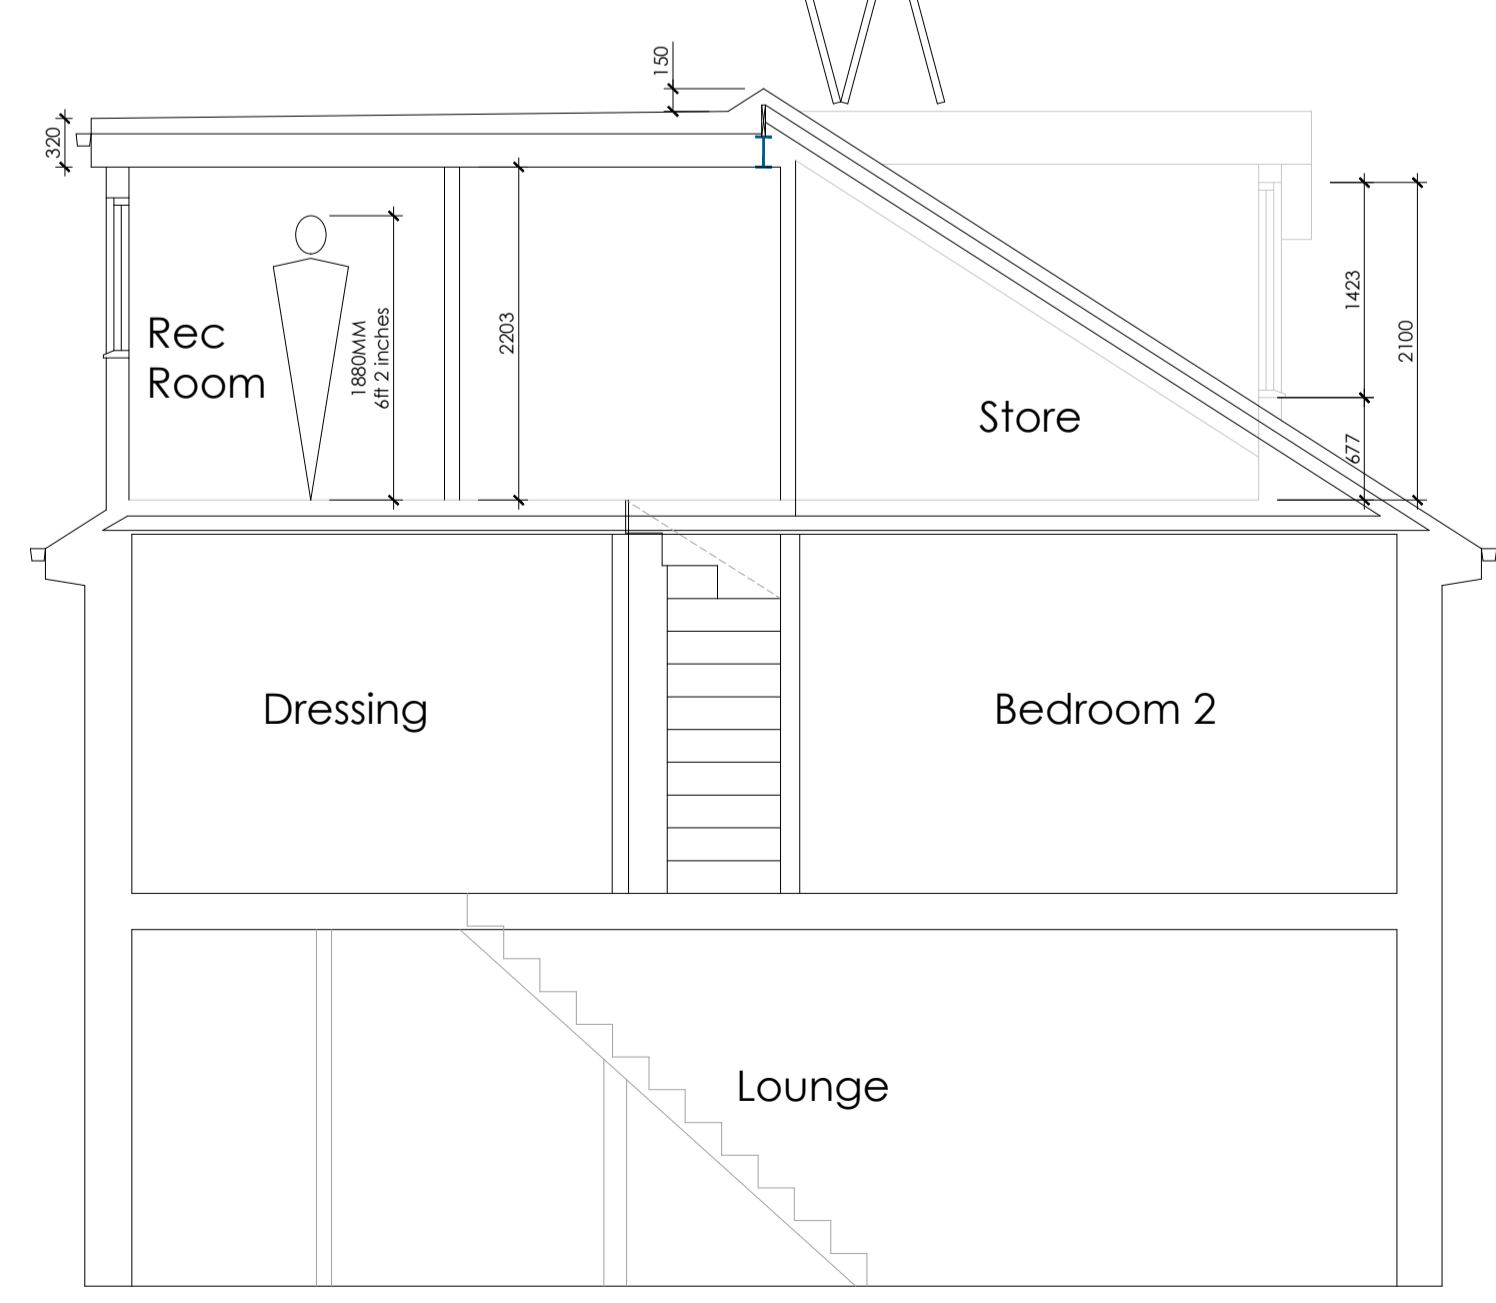

PROPOSED SECTION A-A
SCALE 1:50

			OFFICE ONE, DRILL HALL, 11 EASTGATE, BARNSELEY, S70 2EU			Phone: 01226 208482 Email: info@whiteagus.co.uk Web: www.whiteagus.co.uk			
Project: PROPOSED WORKS AT 64 STRAFFORD WALK, DODWORTH BARNSELEY, S75 3RB						Client: MR & MRS KENDRICK			
Drawing Title: PROPOSED FLOOR PLANS & SECTIONS LOFT CONVERSION SCHEME						Date: JUNE 2024		Scale: 1:50 & 1:100 @ A1	
Ref: 24-051						Dwg. No.: 12		Rev.: F	
Date	Suffix	Description	Date	Suffix	Description				
15/12/2025	A	REVISED TO CLIENTS REQUIREMENTS	16/03/2026	F	REVISED TO CLIENTS REQUIREMENTS				
17/12/2025	B	REVISED TO CLIENTS REQUIREMENTS							
18/12/2025	C	REVISED TO CLIENTS REQUIREMENTS							
02/03/2026	D	REVISED FOR PLANNING							
12/03/2026	E	REVISED FOR PLANNING							