




SOUTH EAST ELEVATION

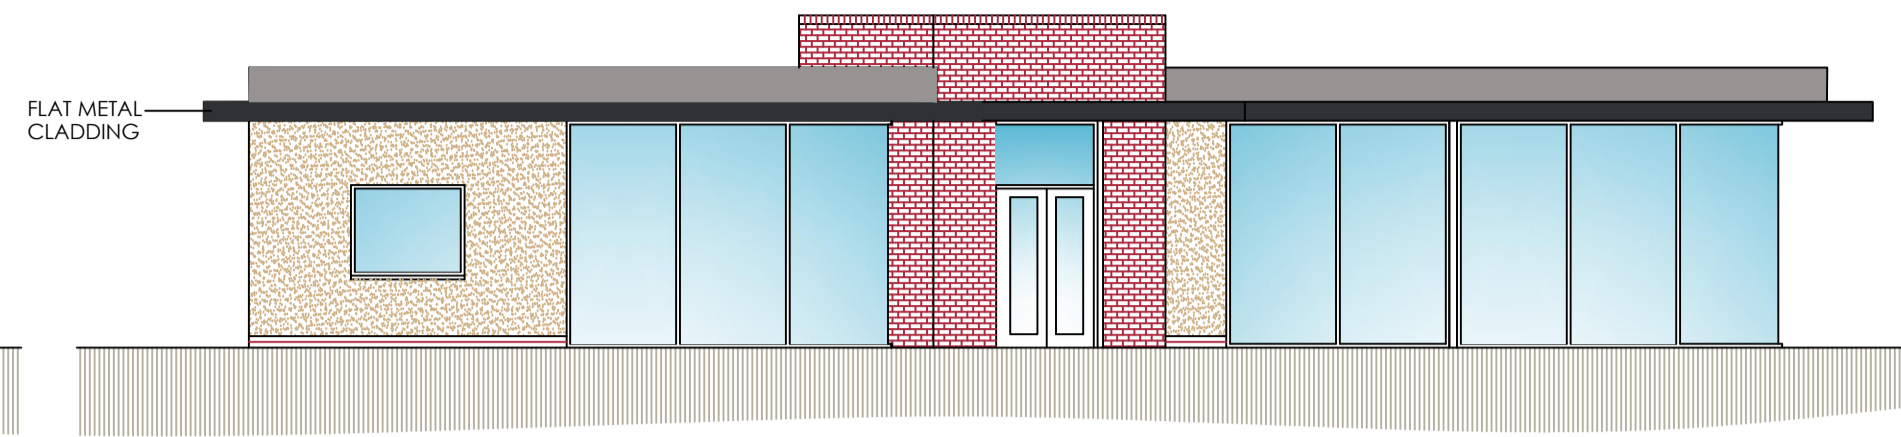


SOUTH WEST ELEVATION

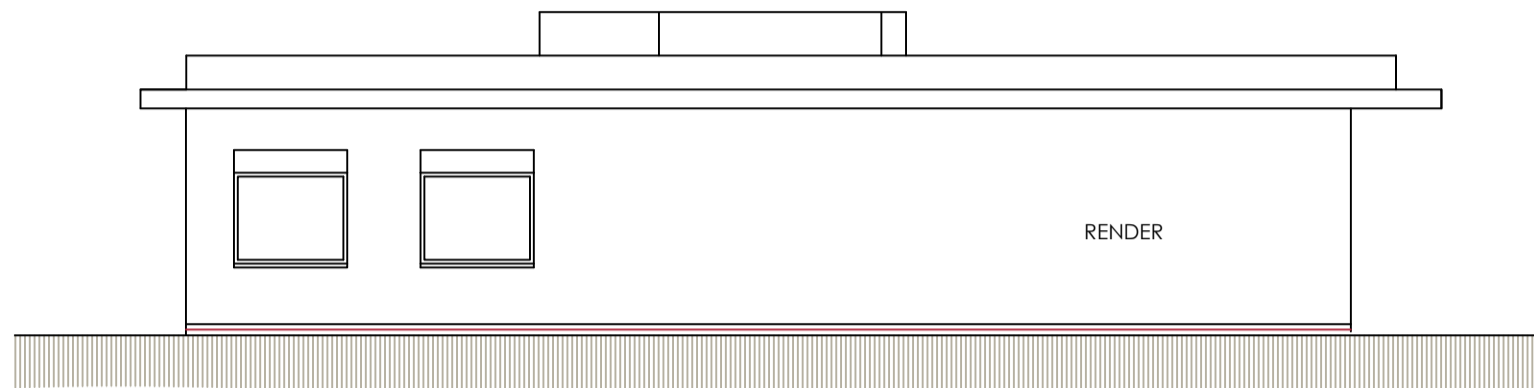


NORTH WEST ELEVATION

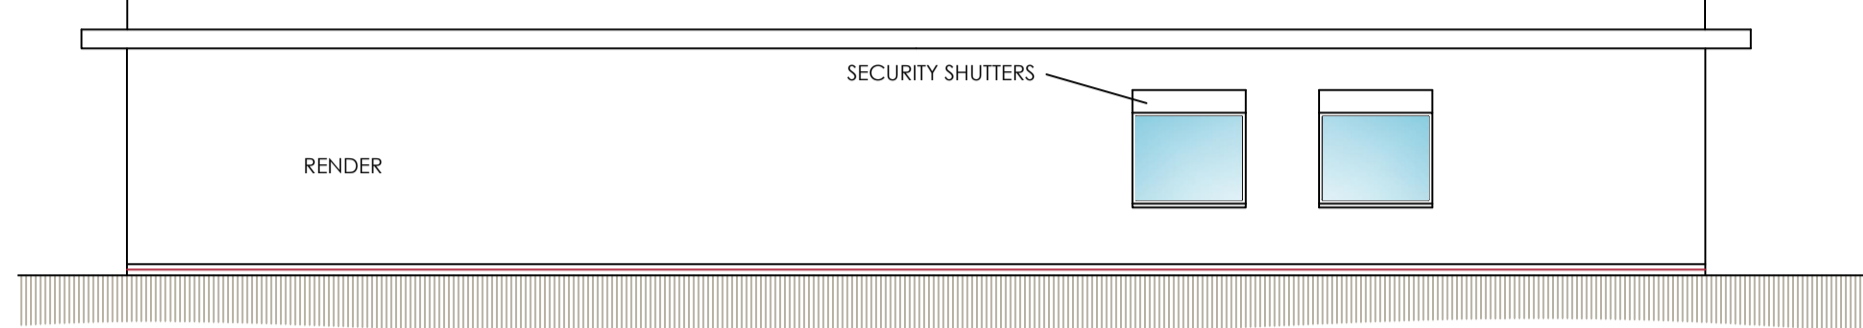


NORTH EAST ELEVATION

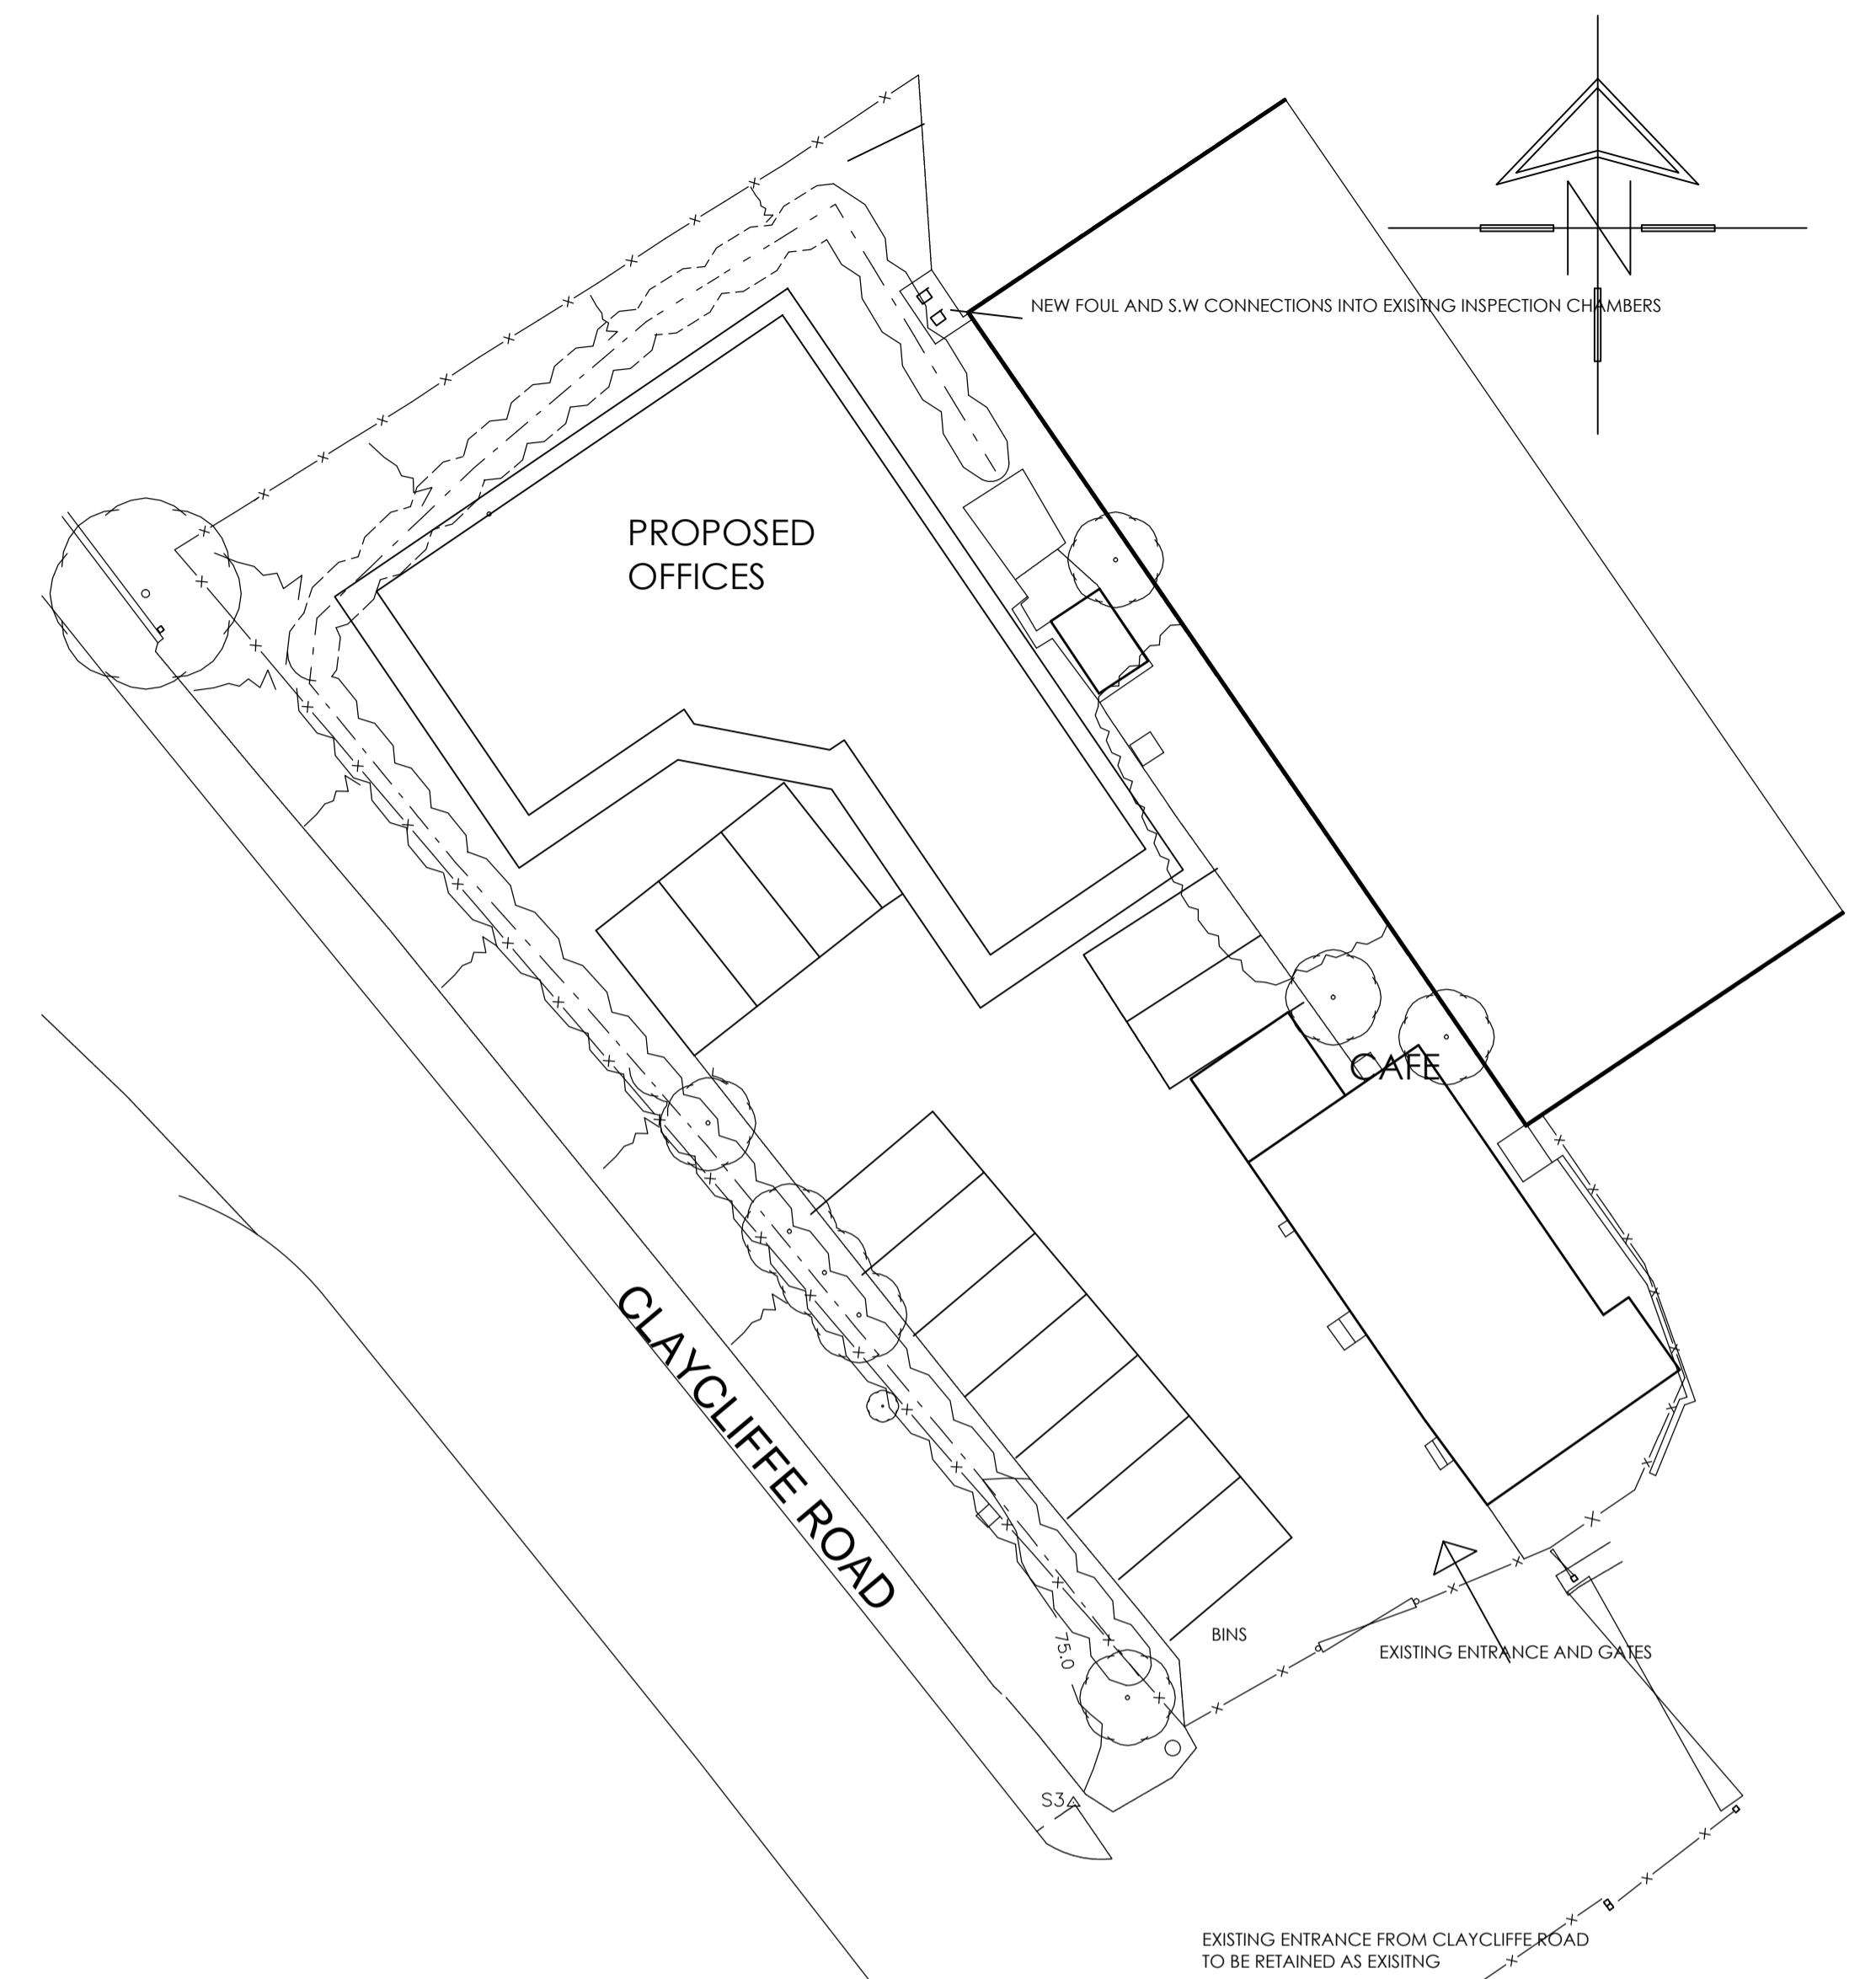


SITE PLAN
SCALE 1:200

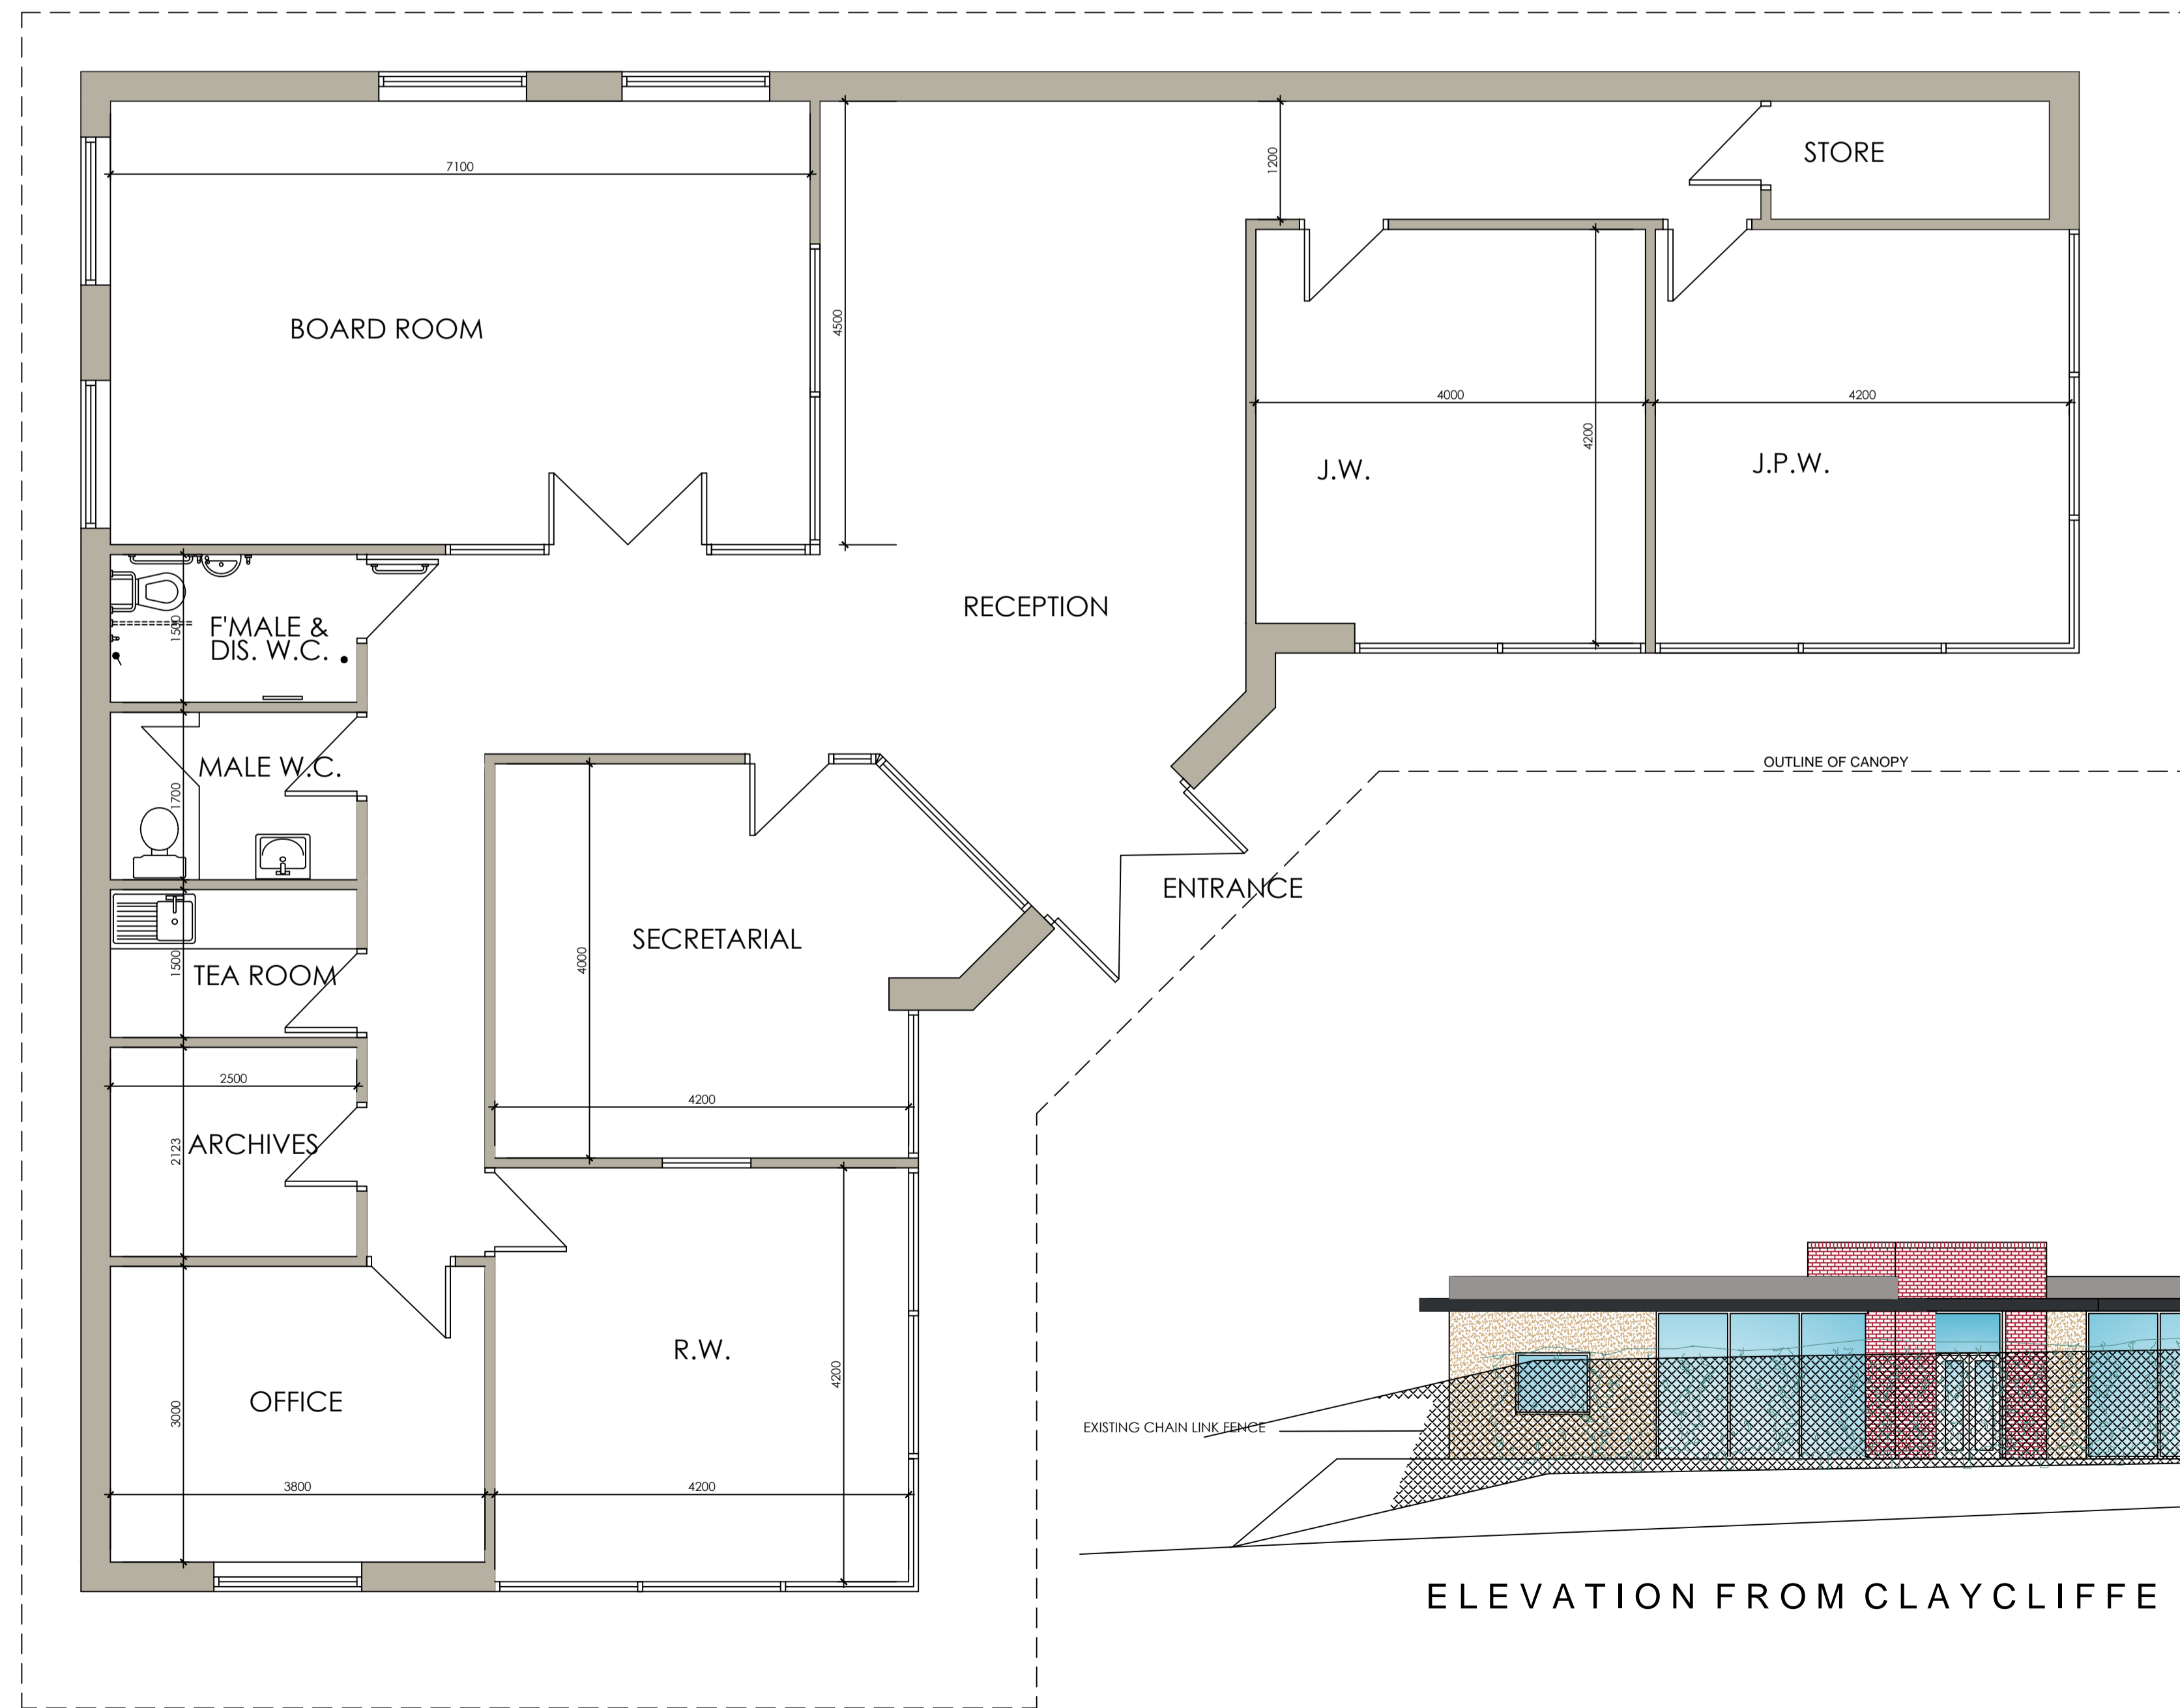

FLOOR PLAN

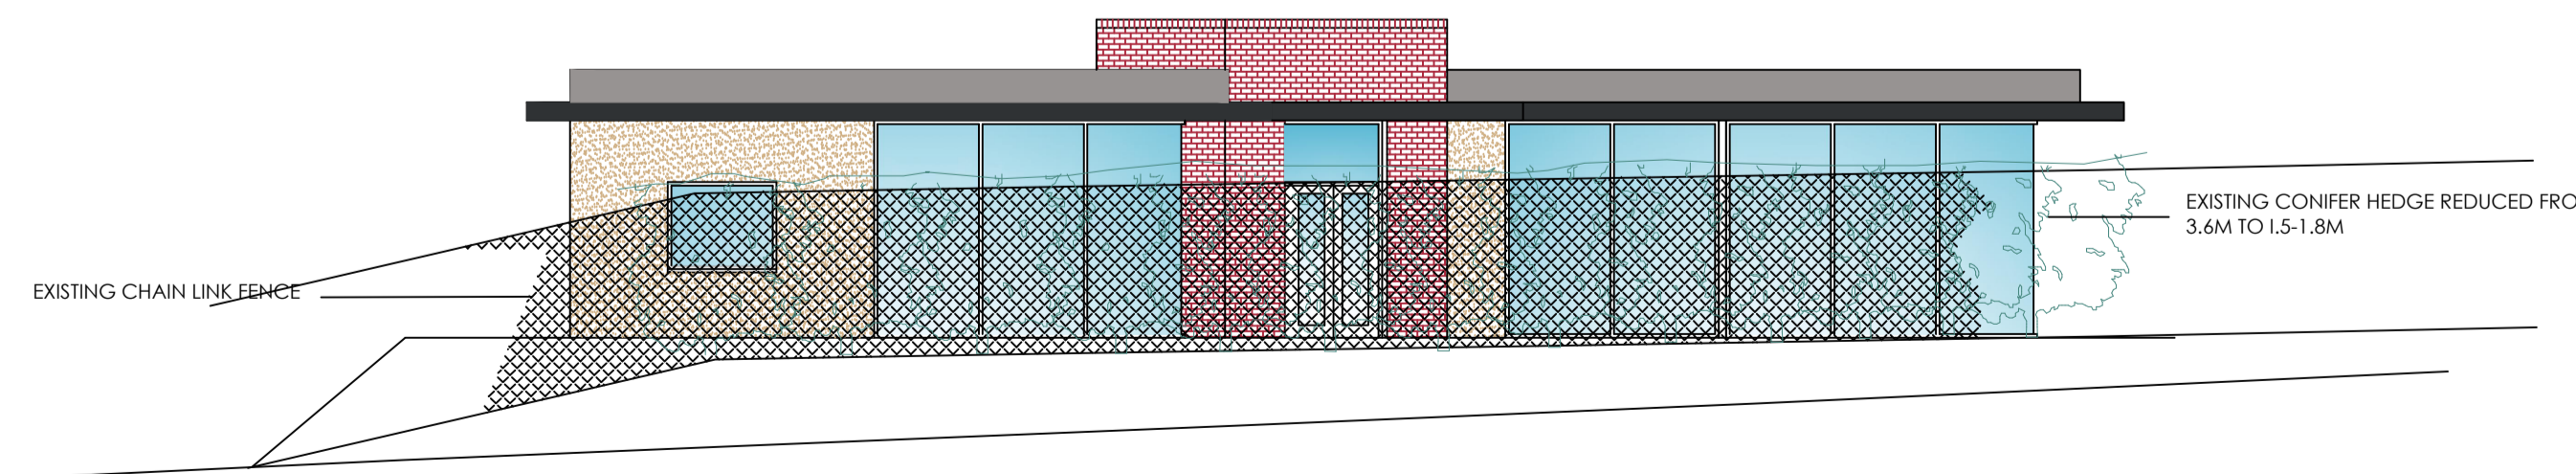

ELEVATION FROM CLAYCLIFFE ROAD

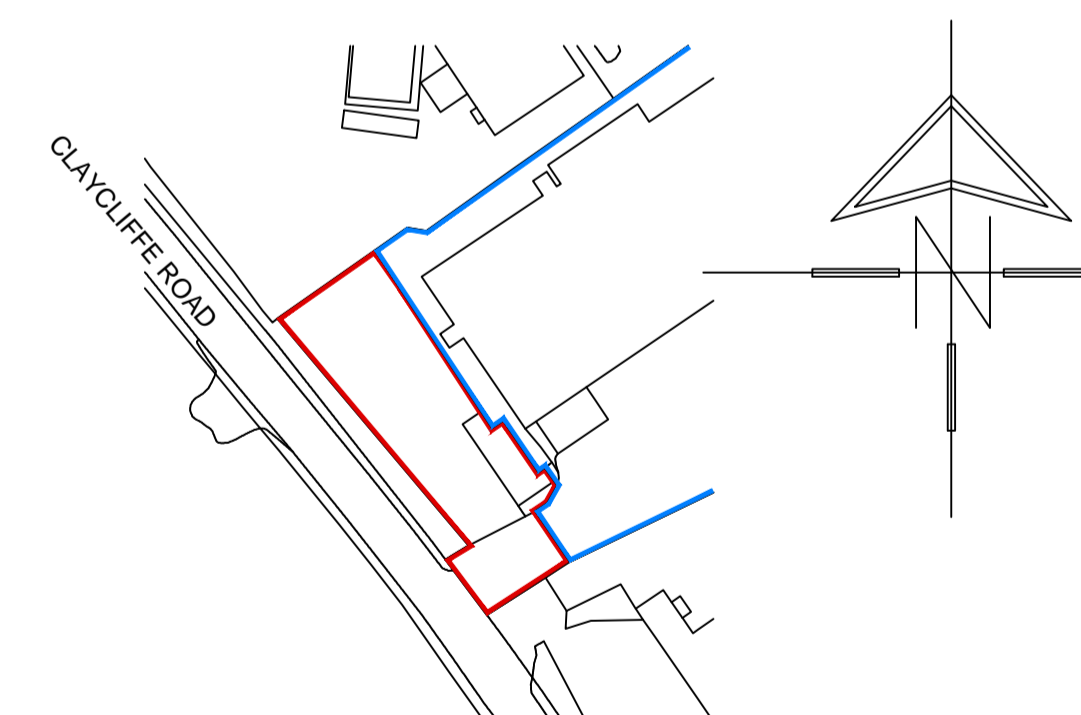

LOCATION PLAN
SCALE 1:1250

		8 MORSTON BUSINESS PARK, WHALEY ROAD, BARUGH GREEN, BARNSELY, S75 1HS Email: info@whiteaguspartnership.co.uk Web: www.whiteaguspartnership.co.uk		Phone: 01226 208482 Fax: 01226 283030	
ARCHITECTURAL SERVICES AND SURVEYORS			Client: Joe Pole Storage Ltd, Claycliffe Road, Barugh, BARNSELY, S75 1HS.		
Project: PROPOSED OFFICE AT CLAYCLIFFE ROAD BARNSELY, S75 1HS			Date: FEB 2017 Scale: 1:50 & 1:100 @ A1		
Drawing Title: PLANS & ELEVATIONS			Ref: 16-185	Dwg. No.: 01	Rev.: B
Date	Suffix	Description	Date	Suffix	Description
23-03-17	A	BOARD ROOM REVISED			
29-03-17	B	UPDATED FOR PLANNING APPLICATION			