



PROPOSED GROUND FLOOR PLAN
SCALE 1:50
AREA 47.50m²

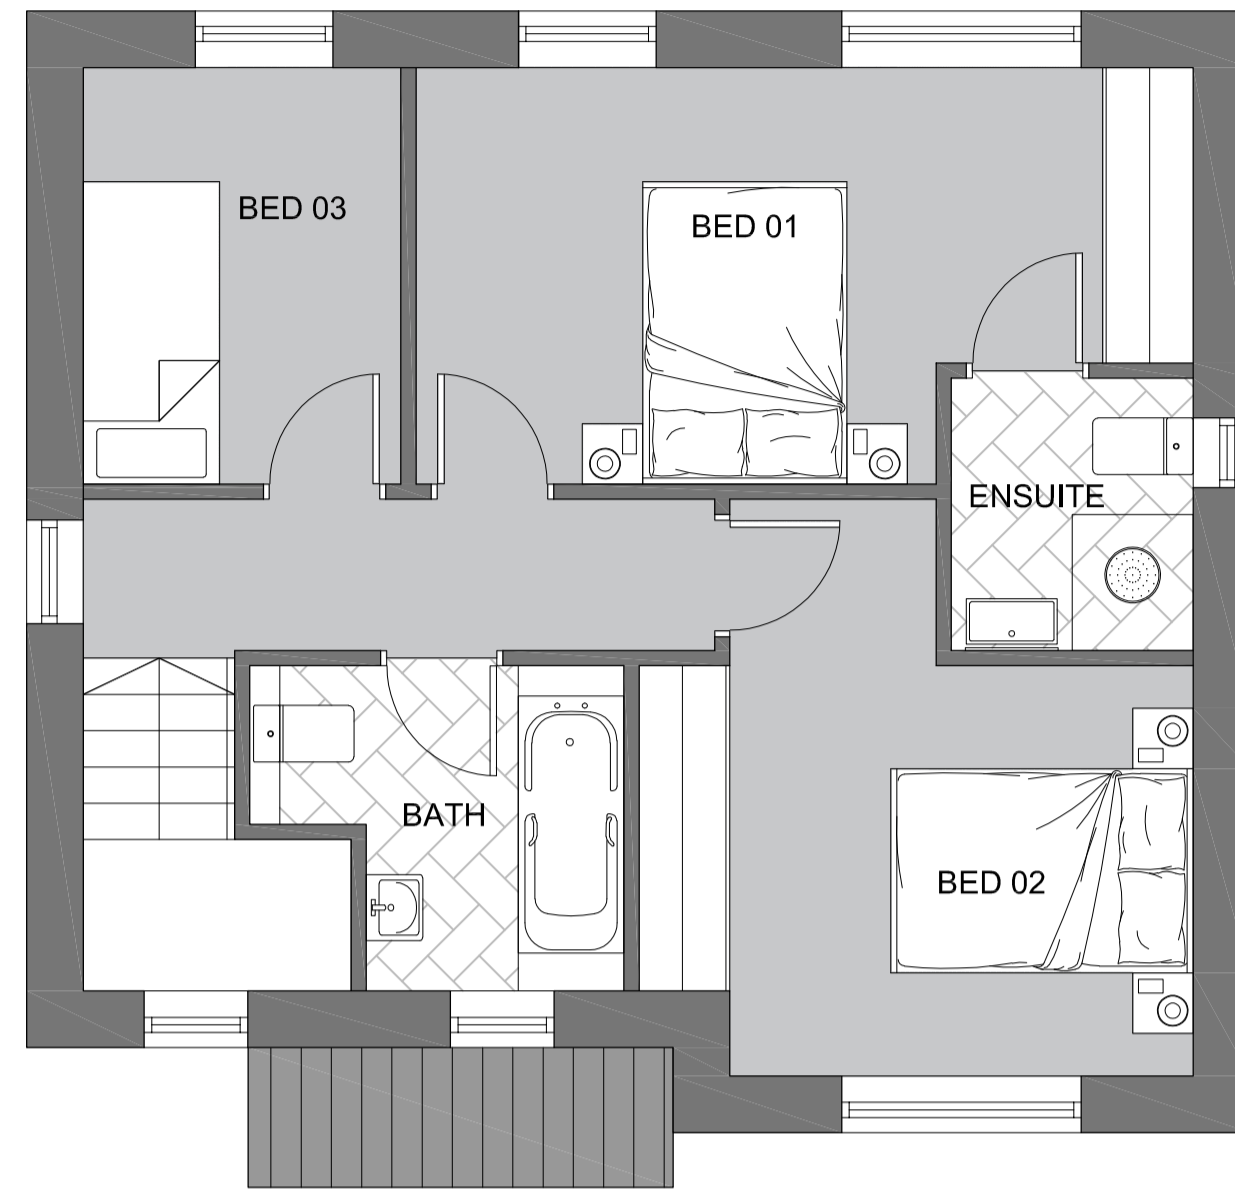


PROPOSED FIRST FLOOR PLAN
SCALE 1:50
AREA 43.54m²

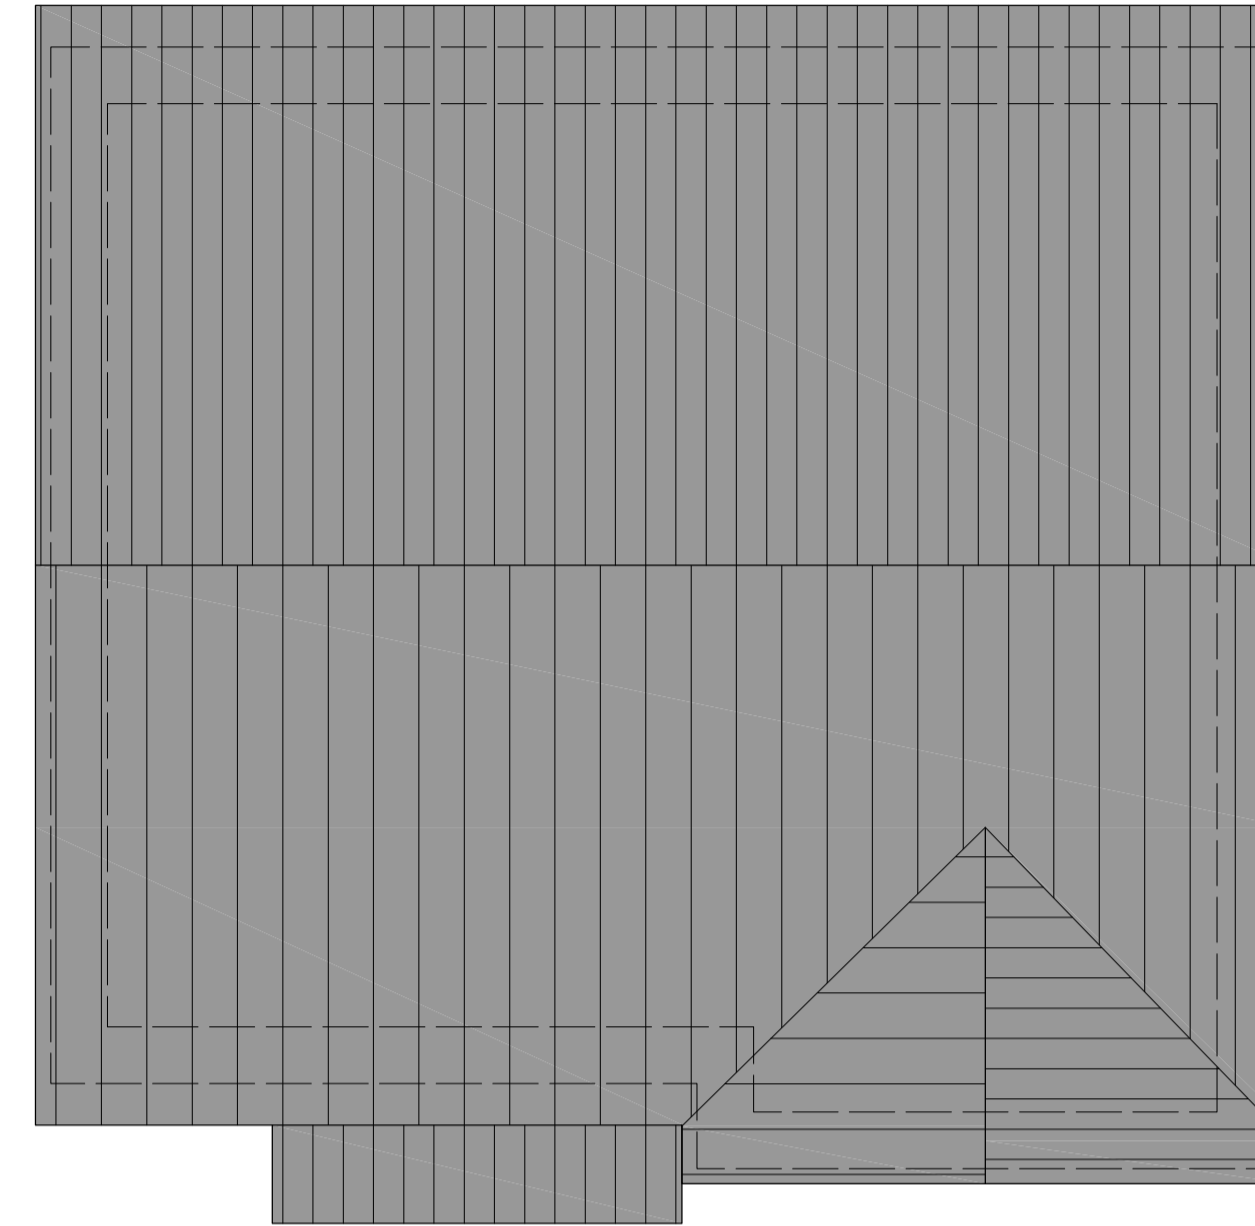

PROPOSED ROOF PLAN
SCALE 1:50
TOTAL AREA 91.04m²




FRONT ELEVATION
SCALE 1:100

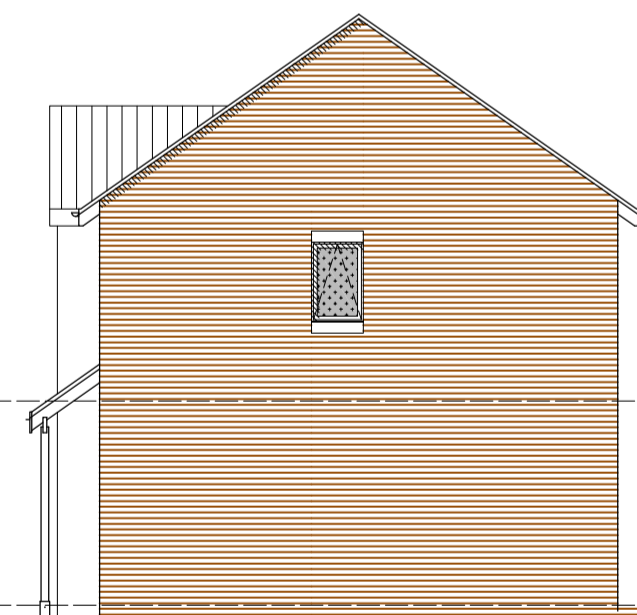

SIDE ELEVATION
SCALE 1:100



REAR ELEVATION
SCALE 1:100

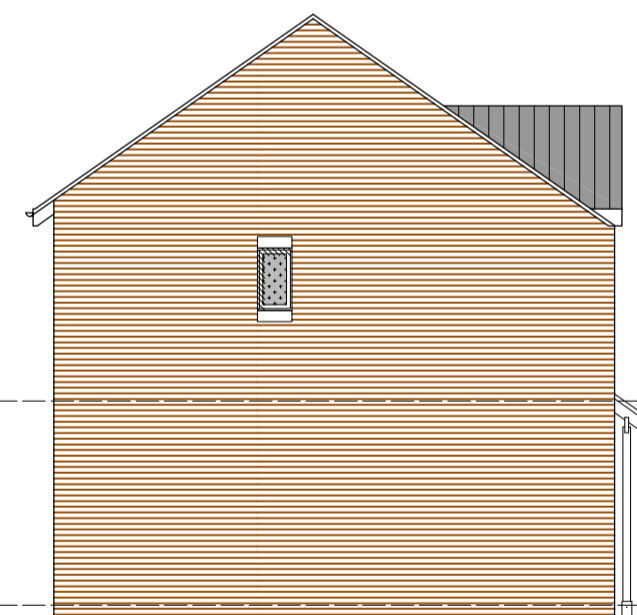

SIDE ELEVATION
SCALE 1:100



Sheffield - Manchester
www.codastudios.co.uk
0114 2794931
hello@codastudios.co.uk

BLISS INVESTMENT PROPERTIES	Client
FIELDSEND ROAD	Job

PROPOSED PLANS & ELEVATIONS Title

PLOT 4

DRAWN	CHECKED	DATE	SCALE	A3 ISSUE:	A1 ISSUE:
LC	AH	FEB 2021	-	AS SHOWN	-
REVISION	DRAWING STATUS	DRAWING NUMBER			
-	PLANNING	3005-005			

© COPYRIGHT EXISTS ON THE DESIGNS AND INFORMATION SHOWN ON THIS DRAWING
The Contractor must verify all dimensions on site before making shop drawings
or commencing work of any kind. No dimensions to be scaled from this drawing.
Architect to be notified of any discrepancies in dimensions immediately.