




Floor Plan as Proposed 1:200

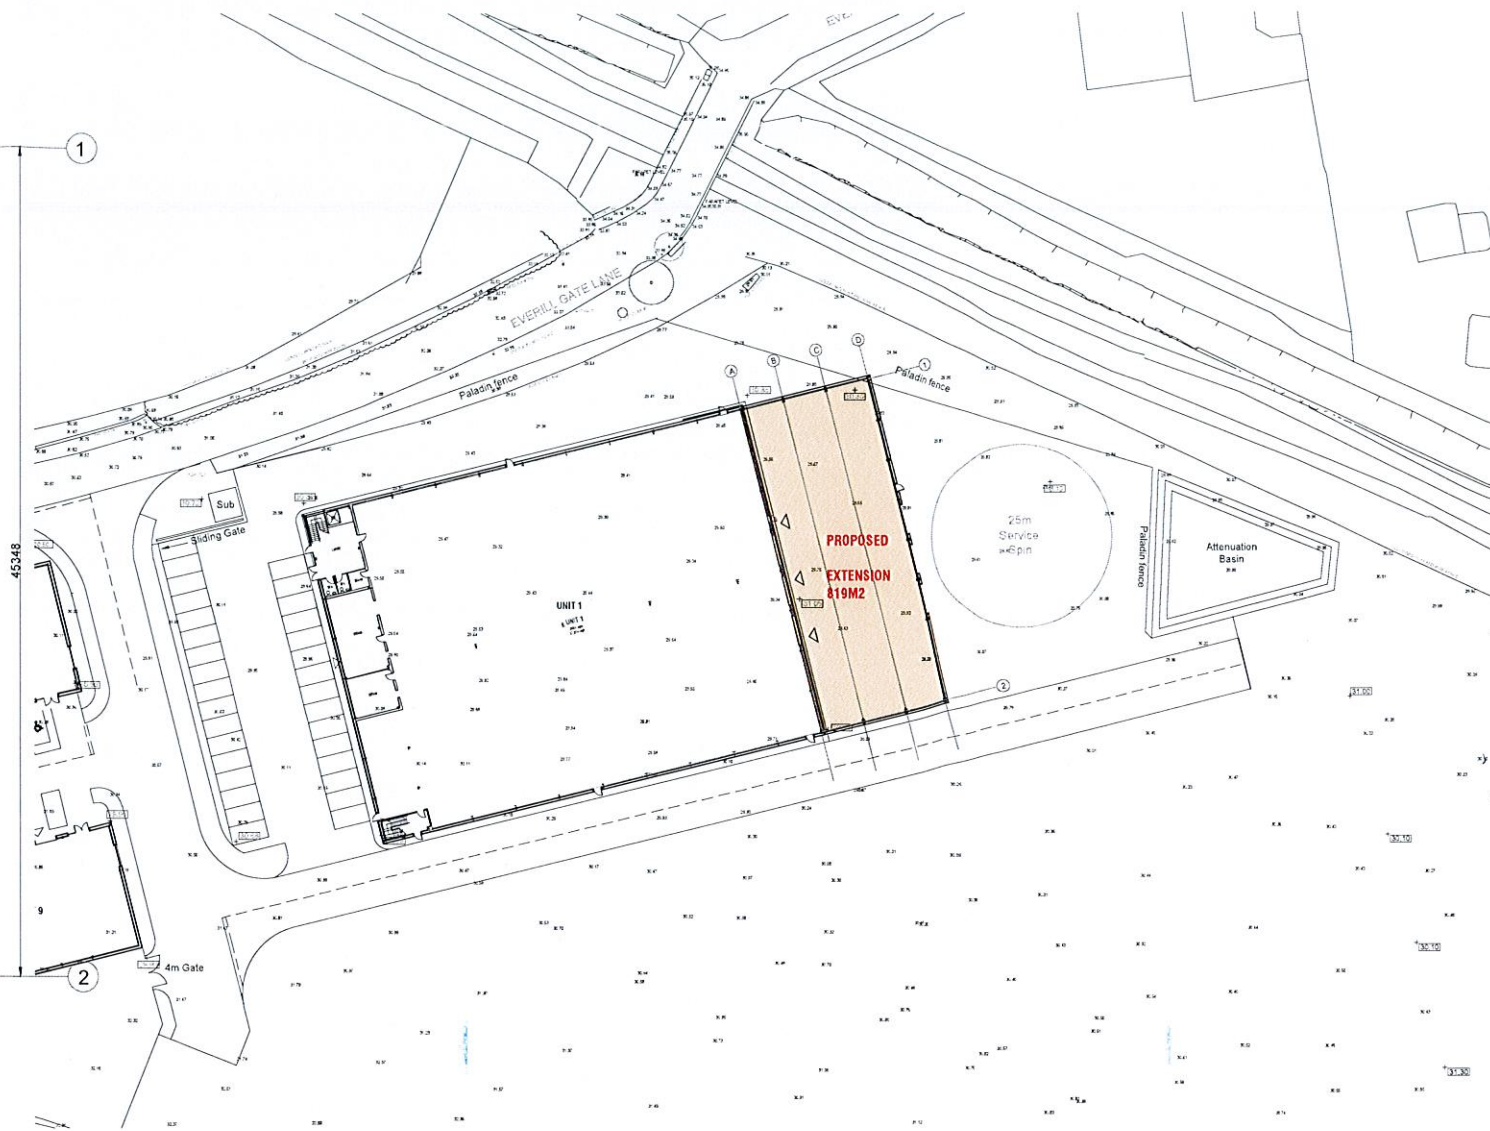


Site Plan as Proposed 1:500

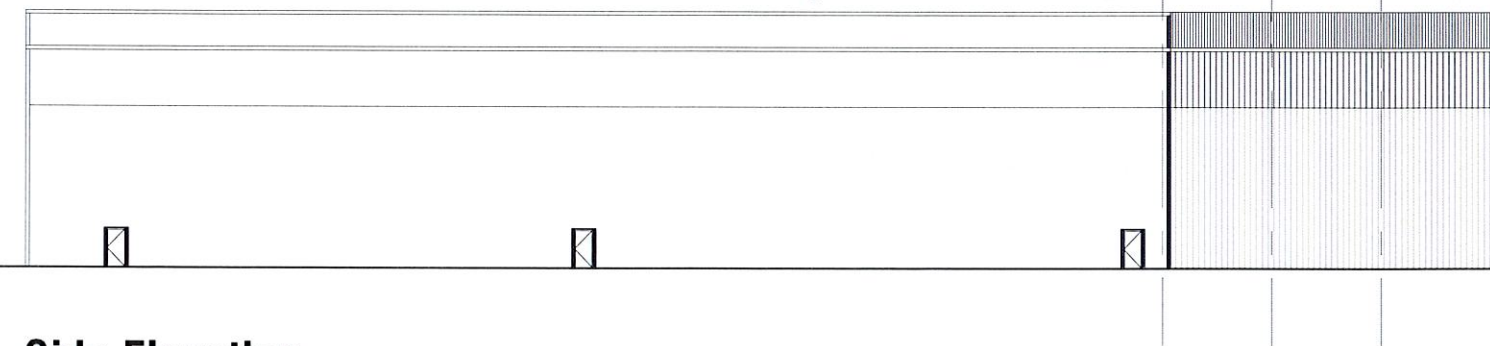

Side Elevation 1:200

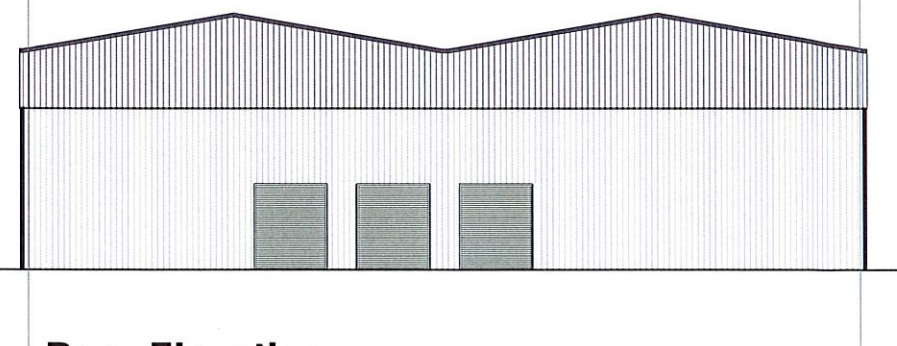

Rear Elevation 1:200

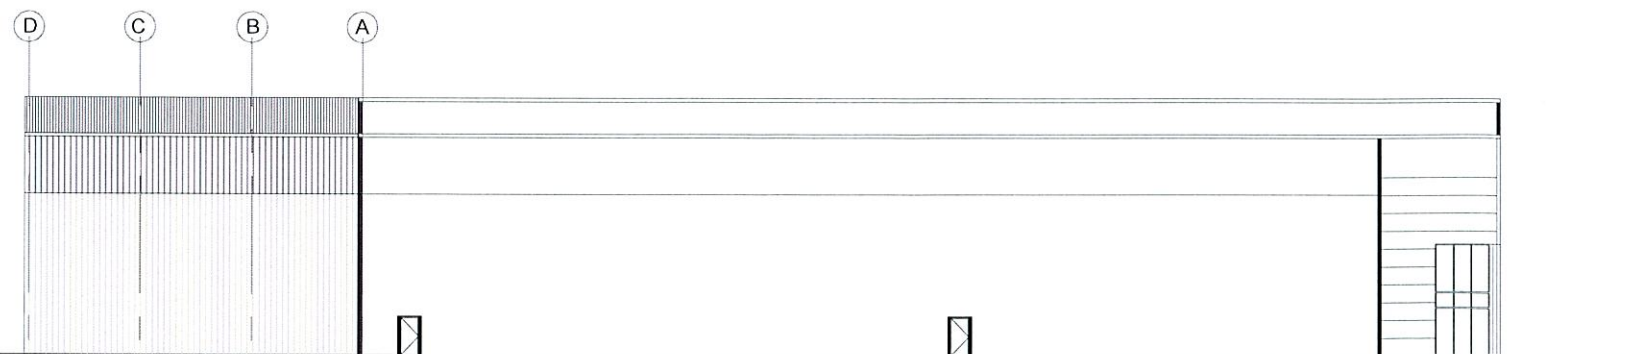

Side Elevation 1:200

**MaxDesign**<sup>MD</sup>  
 Architecture | Planning | Consultancy

Armstrong House, First Avenue, Doncaster, DN9 3GA  
 t: 01302 867509 m: 07734 939 044  
 e: design@maxdesignconsultancy.co.uk w: maxdesignconsultancy.co.uk

status:  
**FEASIBILITY**

client:  
 lazarus

project:  
 Everil Gate, Barnsley

title:  
 UNIT 1 EXTENSION

scale:  
 1:100@A1

date:  
 JUNE 24

project no. 2172	drawn: MJ	number: 101	rev.
---------------------	--------------	----------------	------