





EXISTING REAR ELEVATION
SCALE 1:100

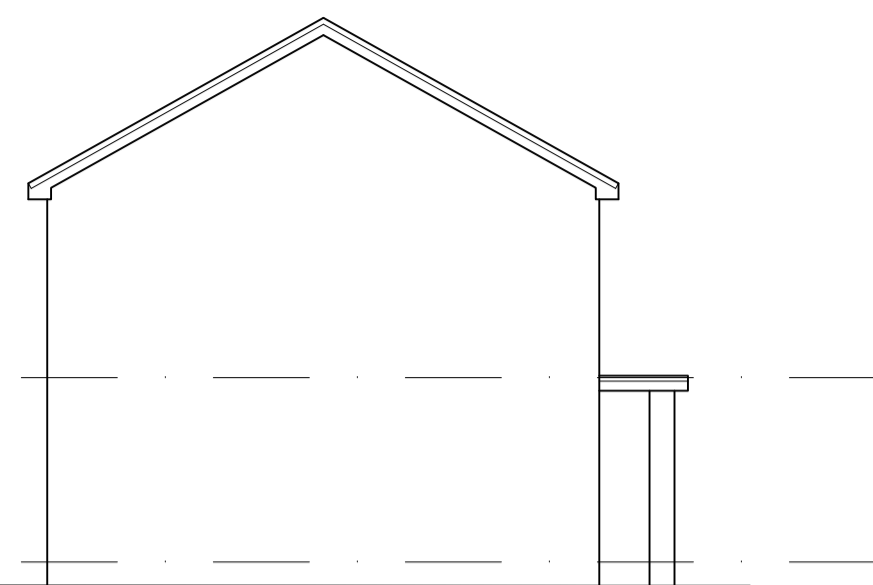


EXISTING SIDE ELEVATION
SCALE 1:100




EXISTING FRONT ELEVATION
SCALE 1:100

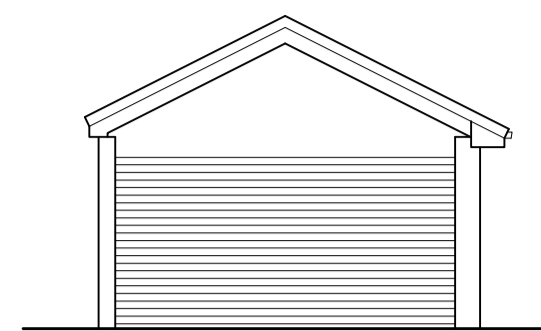


EXISTING GARAGE FRONT ELEVATION
SCALE 1:100

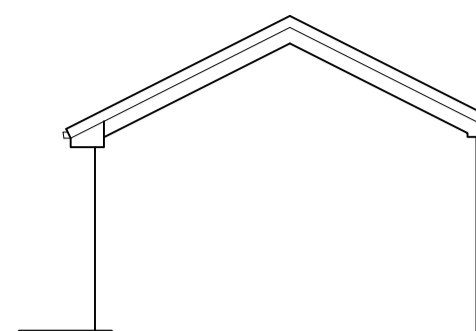


EXISTING GARAGE REAR ELEVATION
SCALE 1:100

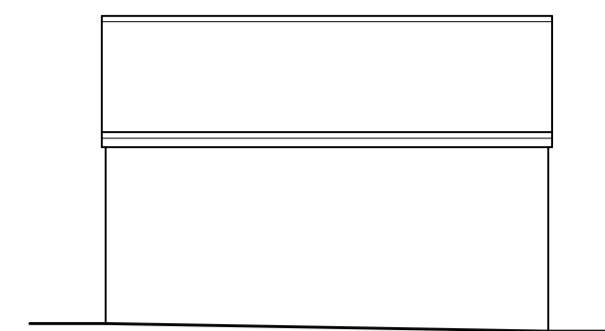


EXISTING GARAGE REAR ELEVATION
SCALE 1:100

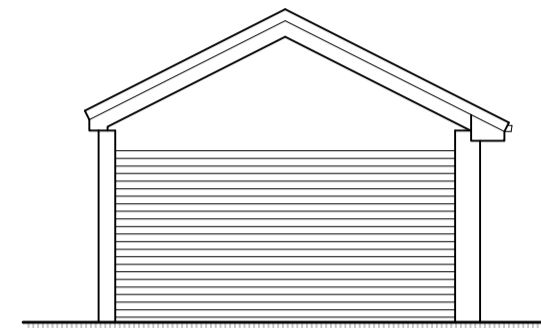


PROPOSED GARAGE FRONT ELEVATION
SCALE 1:100

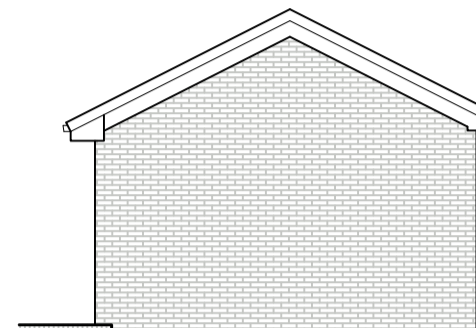


PROPOSED GARAGE REAR ELEVATION
SCALE 1:100

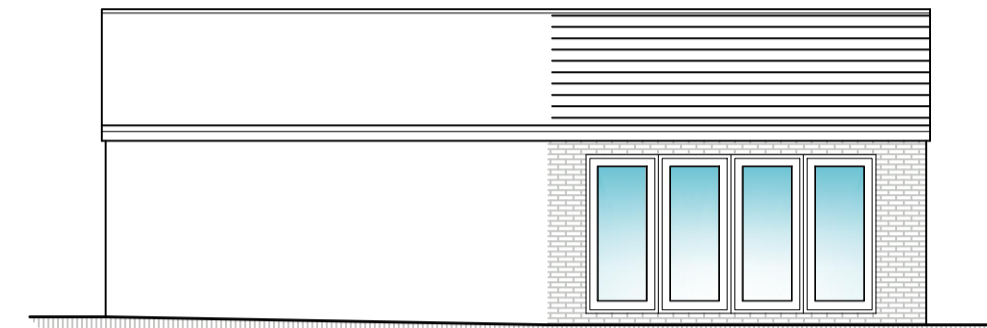

PROPOSED GARAGE REAR ELEVATION
SCALE 1:100

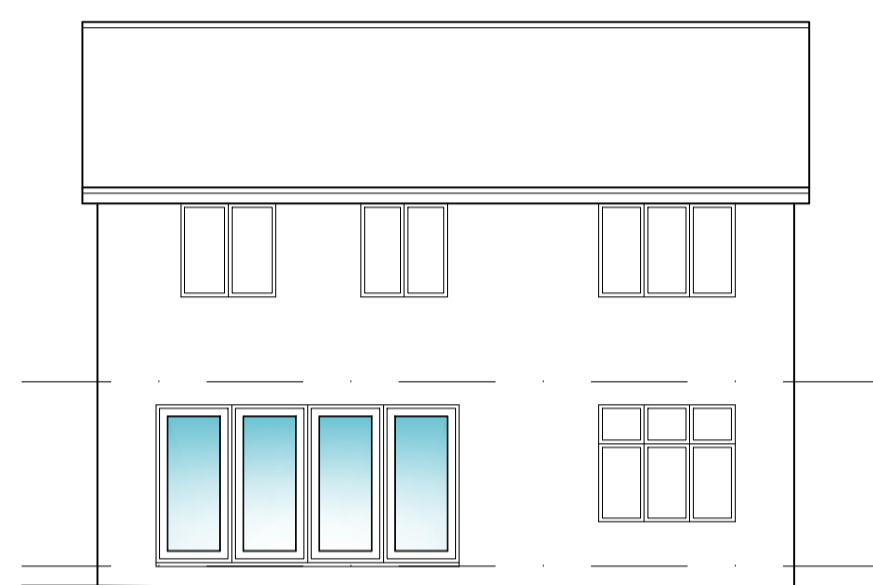


PROPOSED REAR ELEVATION
SCALE 1:100

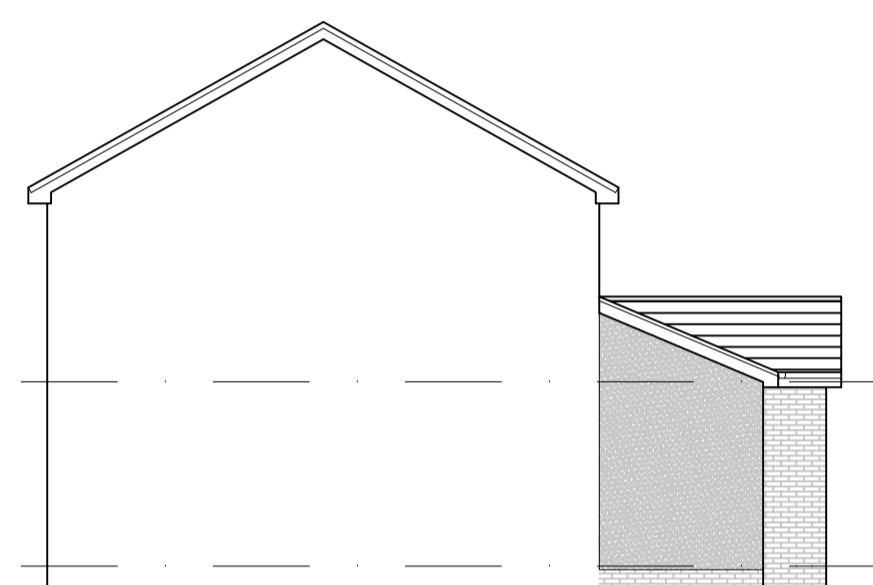

PROPOSED SIDE ELEVATION
SCALE 1:100




PROPOSED FRONT ELEVATION
SCALE 1:100

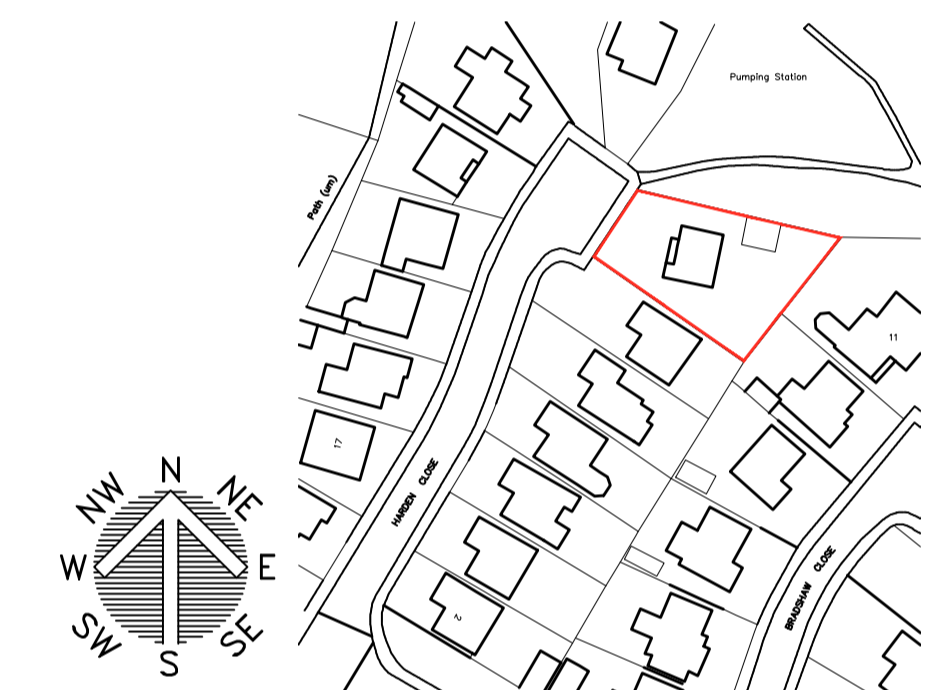


LOCATION PLAN
SCALE 1:1250




BLOCK PLAN
SCALE 1:500

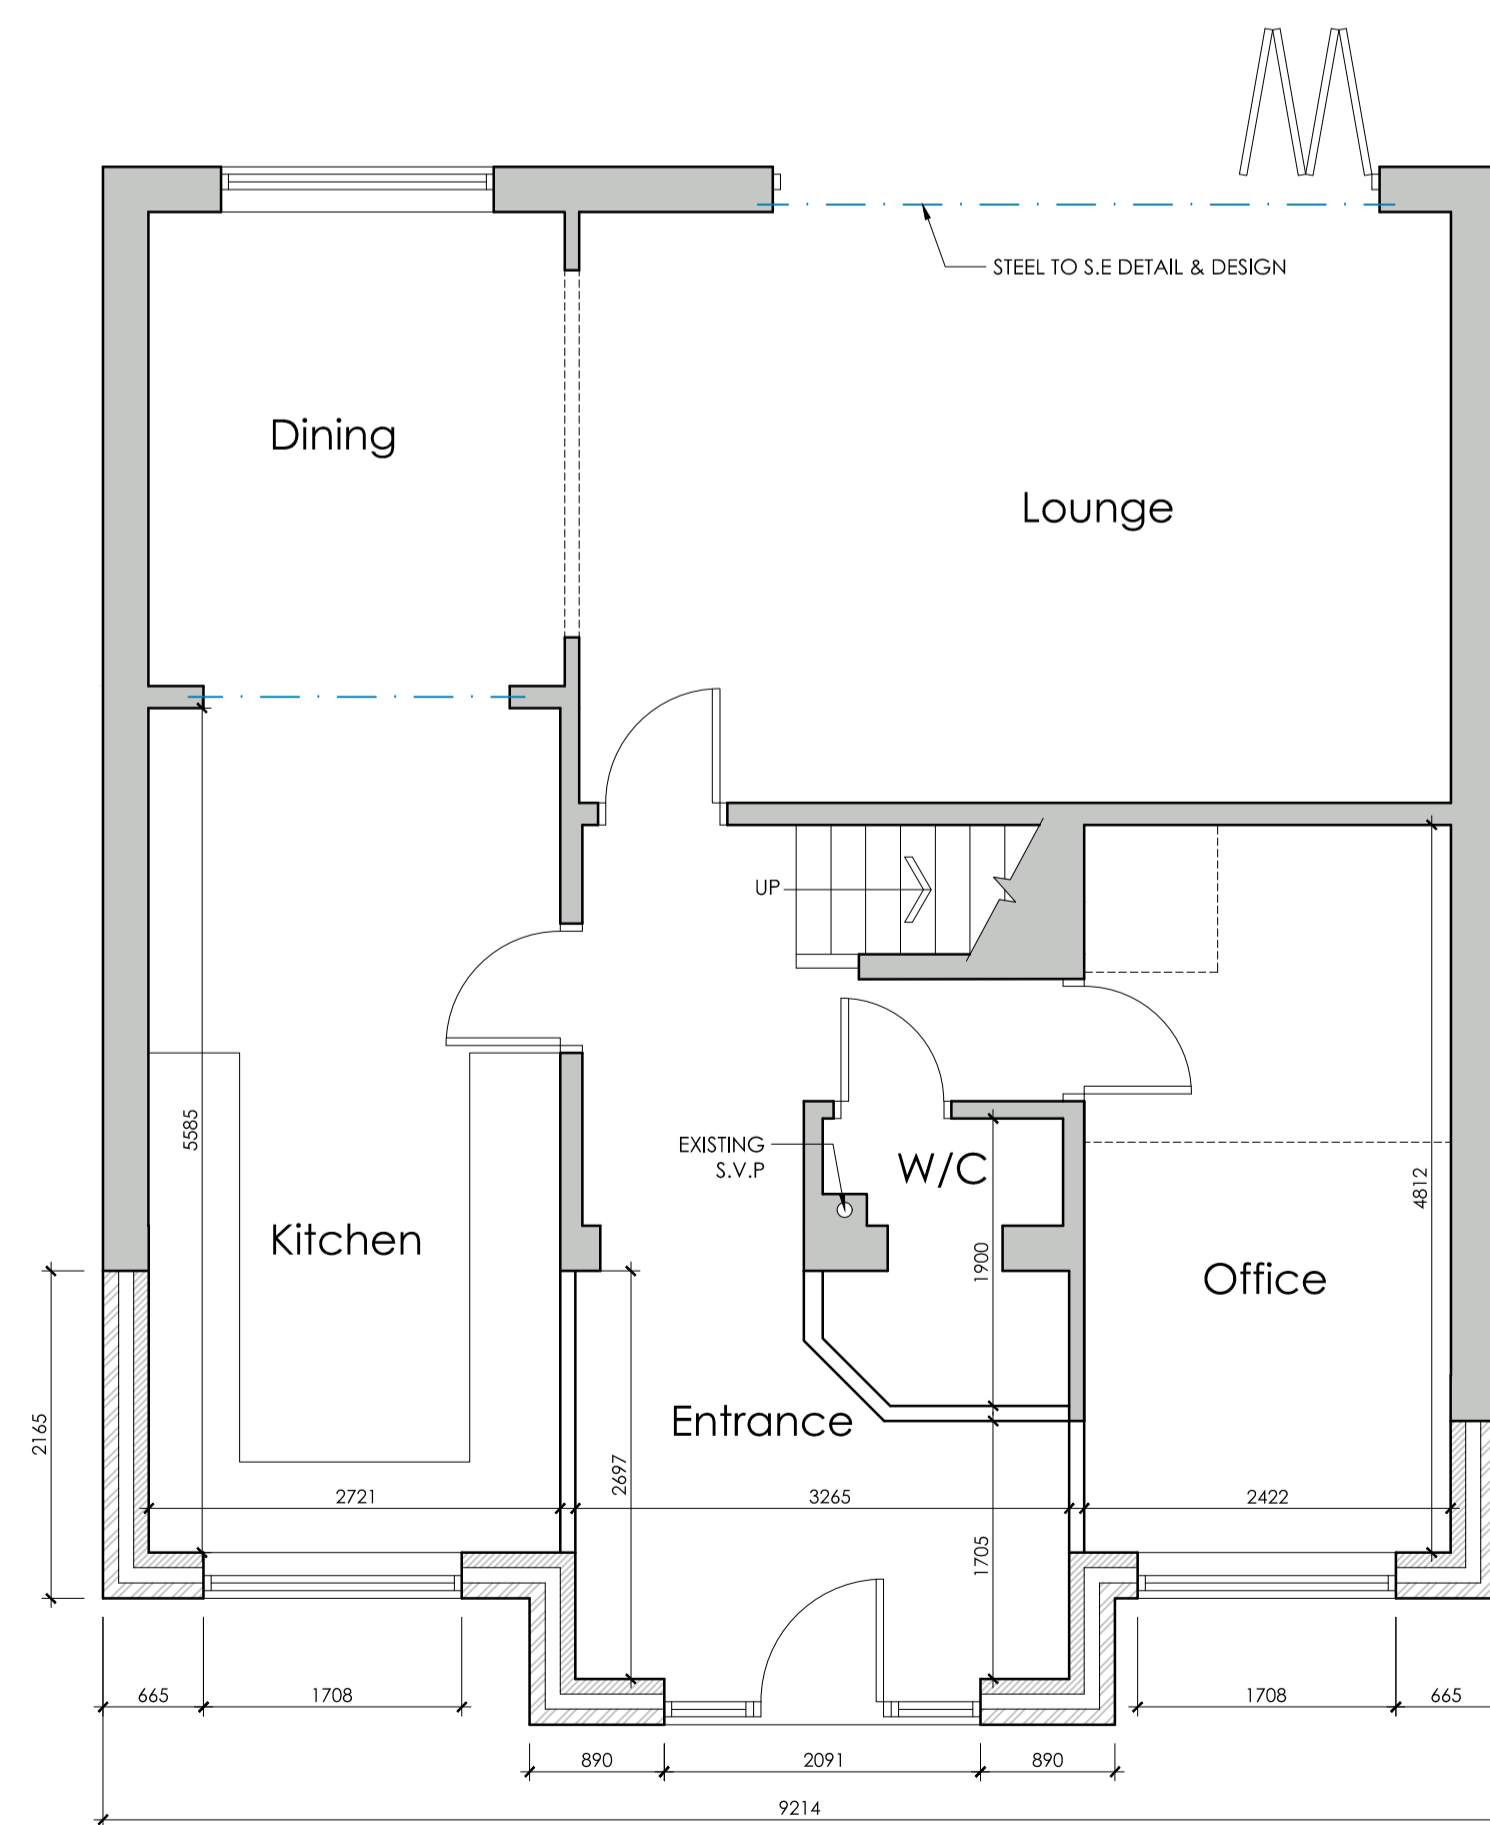


PROPOSED GROUND FLOOR PLAN
SCALE 1:50

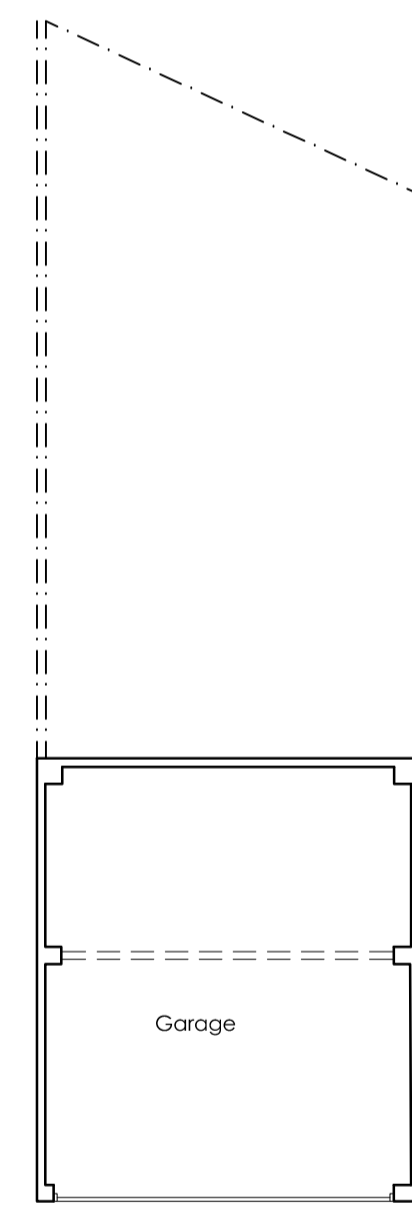

EXISTING GARAGE FLOOR PLAN
SCALE 1:100

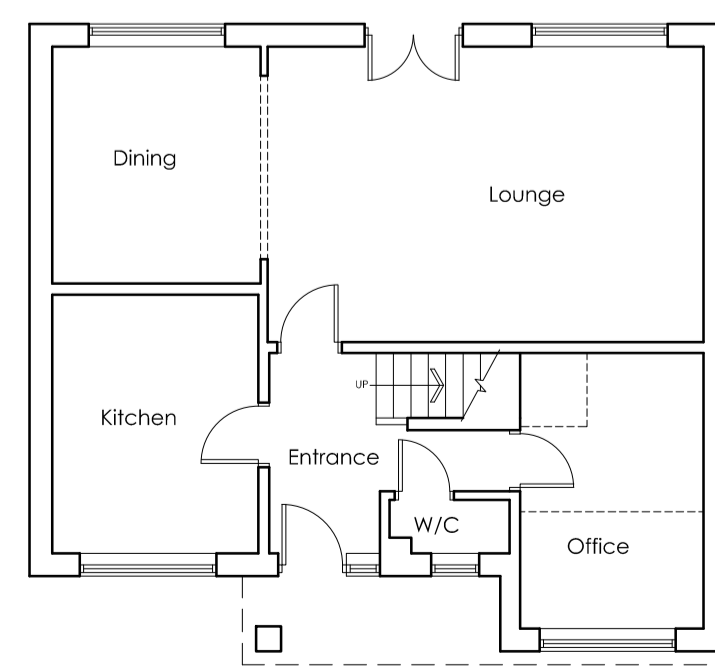

EXISTING GROUND FLOOR PLAN
SCALE 1:100

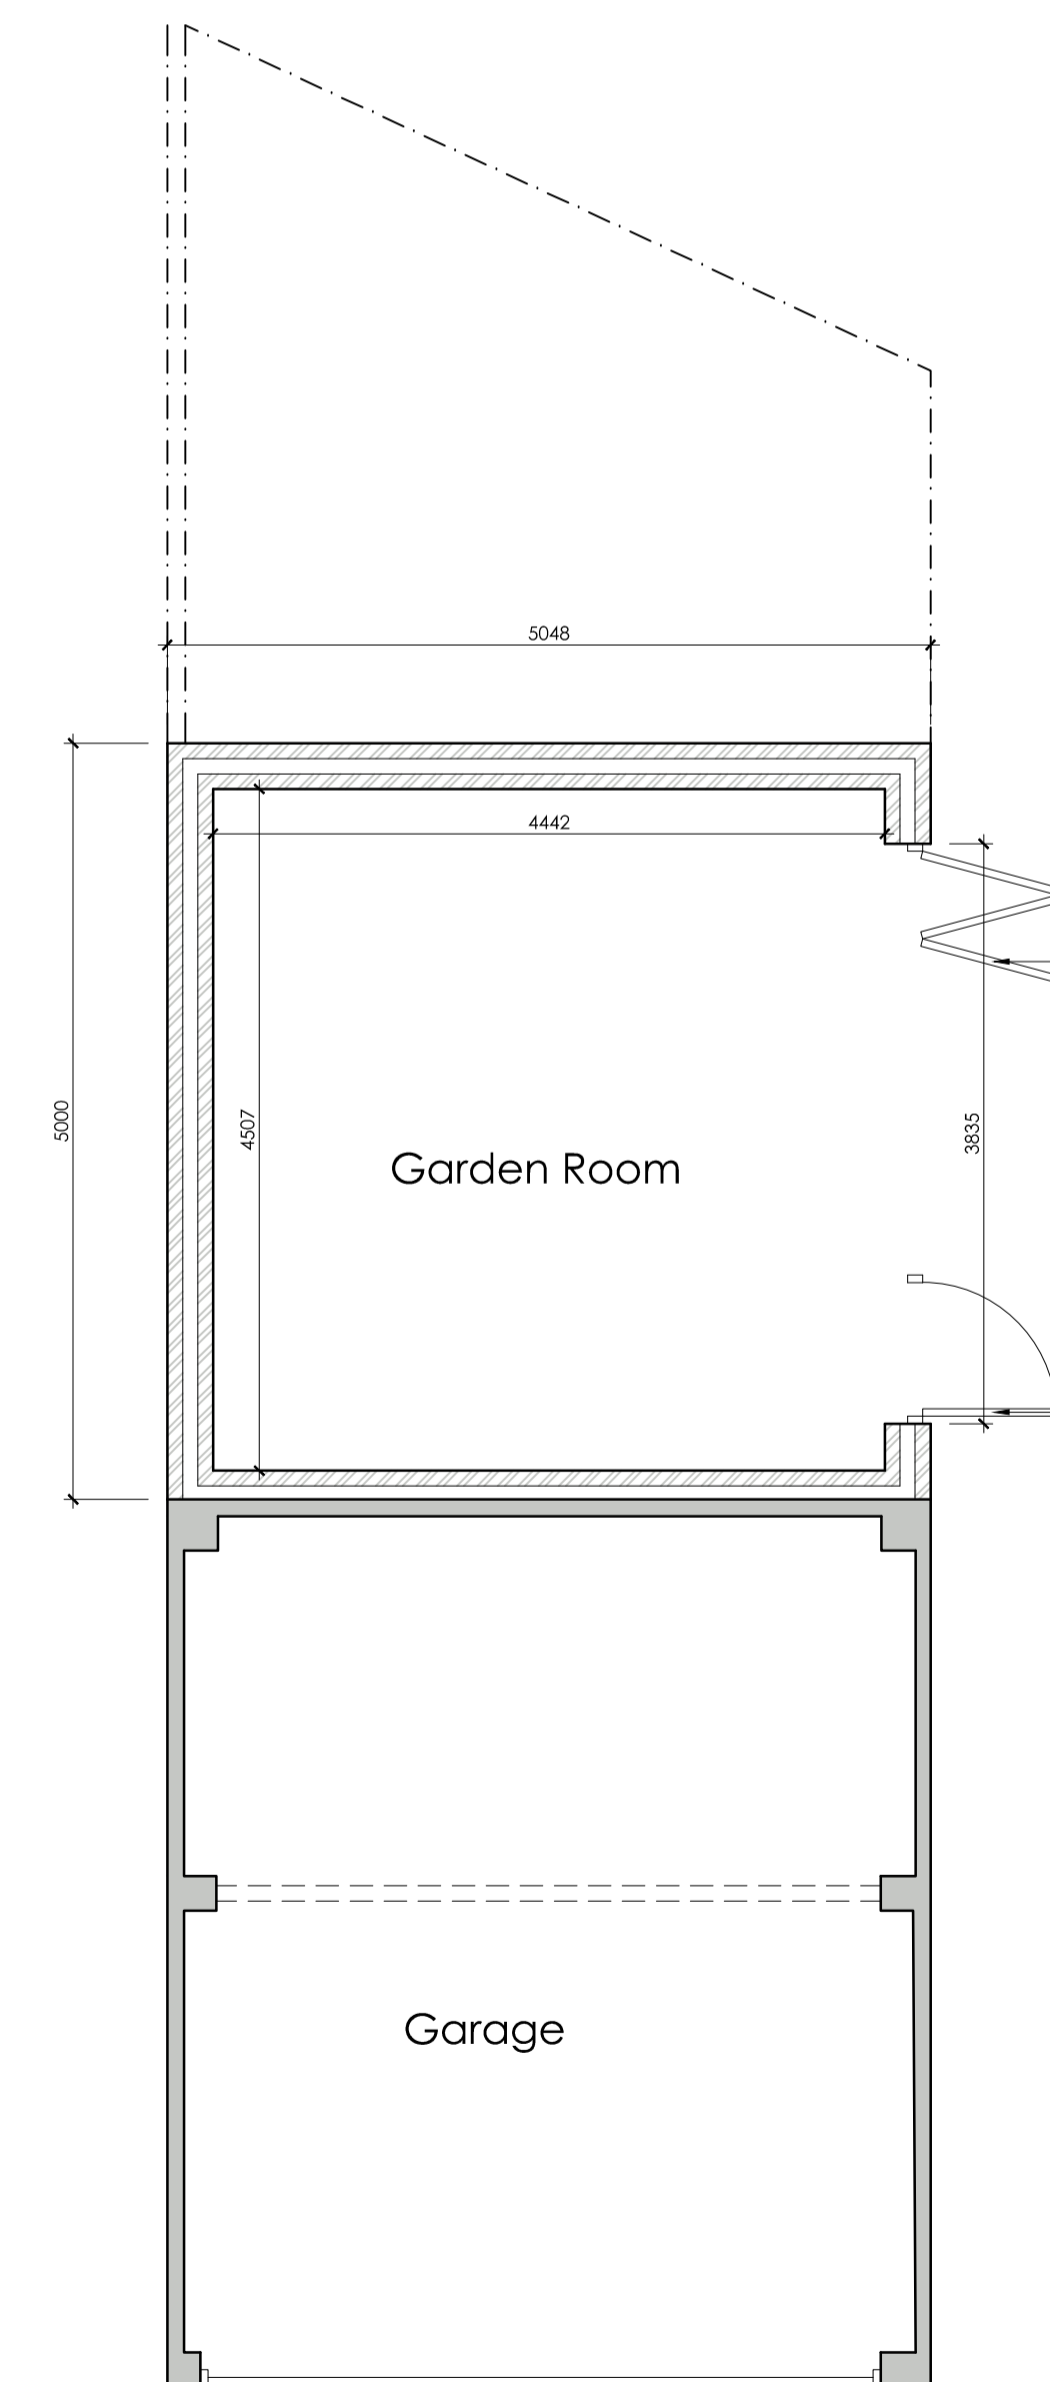

PROPOSED GARAGE FLOOR PLAN
SCALE 1:50

		OFFICE ONE, 34 VICTORIA ROAD, BARNSELEY, S70 2BU		Phone: 01226 208482 Email: info@whiteaguspартnership.co.uk Web: www.whiteaguspартnership.co.uk	
ARCHITECTURAL SERVICES					
Project: PROPOSED PLANS 14 HARDEN CLOSE POGMOOR, S75 2JJ			Client: MICHAEL SZOKE		
Drawing Title: PROPOSED PLANS AND ELEVATIONS		Date: MARCH 2022		Scale: 1:50 & 1:100 @ A1	
Ref: 21-249		Dwg. No. 01		Rev. A	
Date	Suffix	Description	Date	Suffix	Description
13/03/2022	A	REVISED TO CLIENTS REQUIREMENTS			