

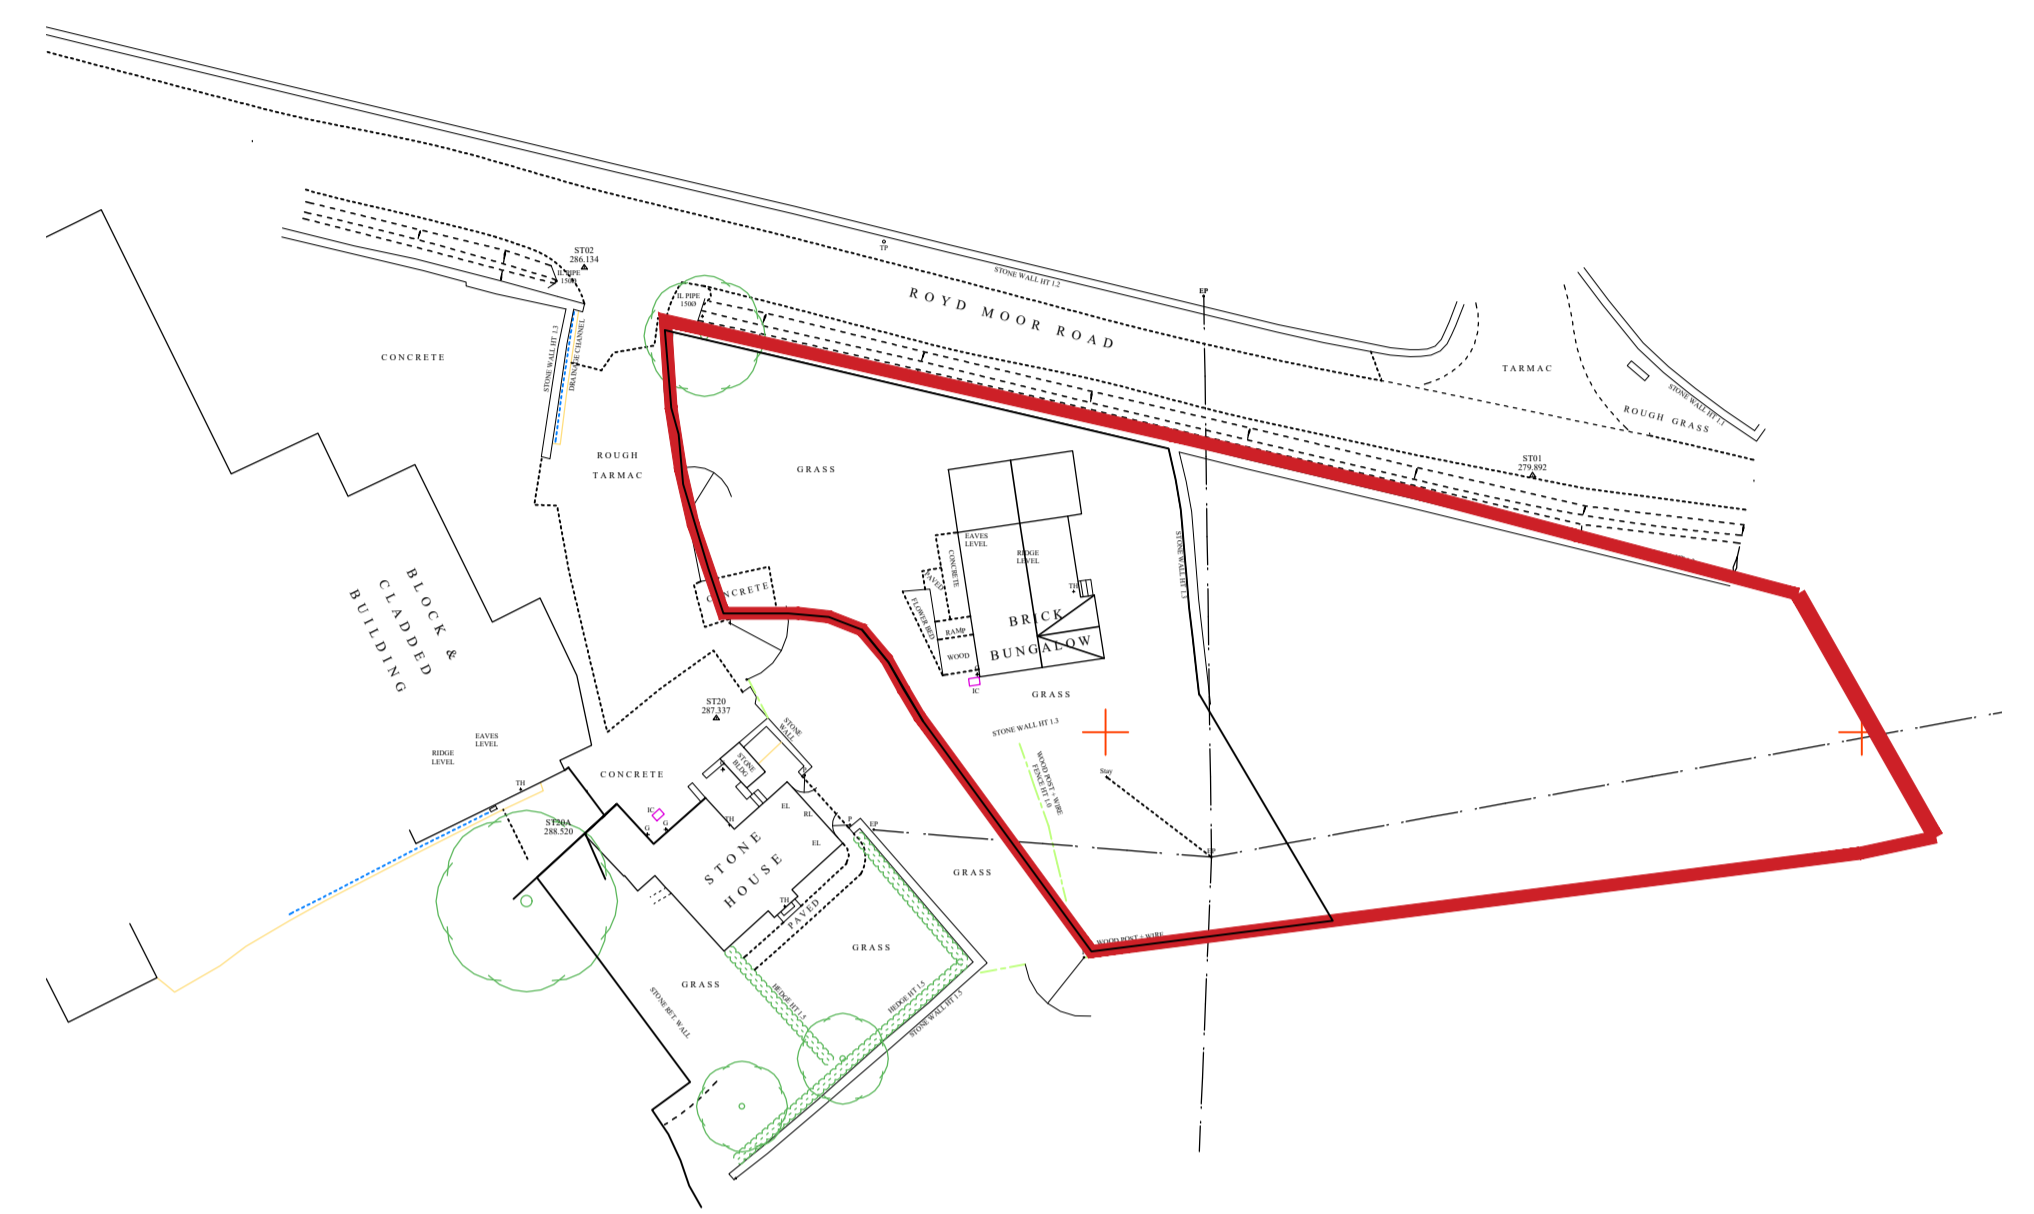



NOTE: ALL DIMENSIONS SHOWN ARE PROVISIONAL DIMENSIONS ONLY & SHOULD NOT BE READ AS EXACT MEASUREMENTS. THESE MAY NEED TO BE ALTERED DUE TO SITE CONSTRAINTS/ INSPECTION THE DRAWINGS AND DESIGN ARE THE COPYRIGHT OF L'ARCHE DEVELOPMENTS YORKSHIRE LTD & SHOULD NOT BE RE-PRODUCED WITHOUT PRIOR PERMISSION

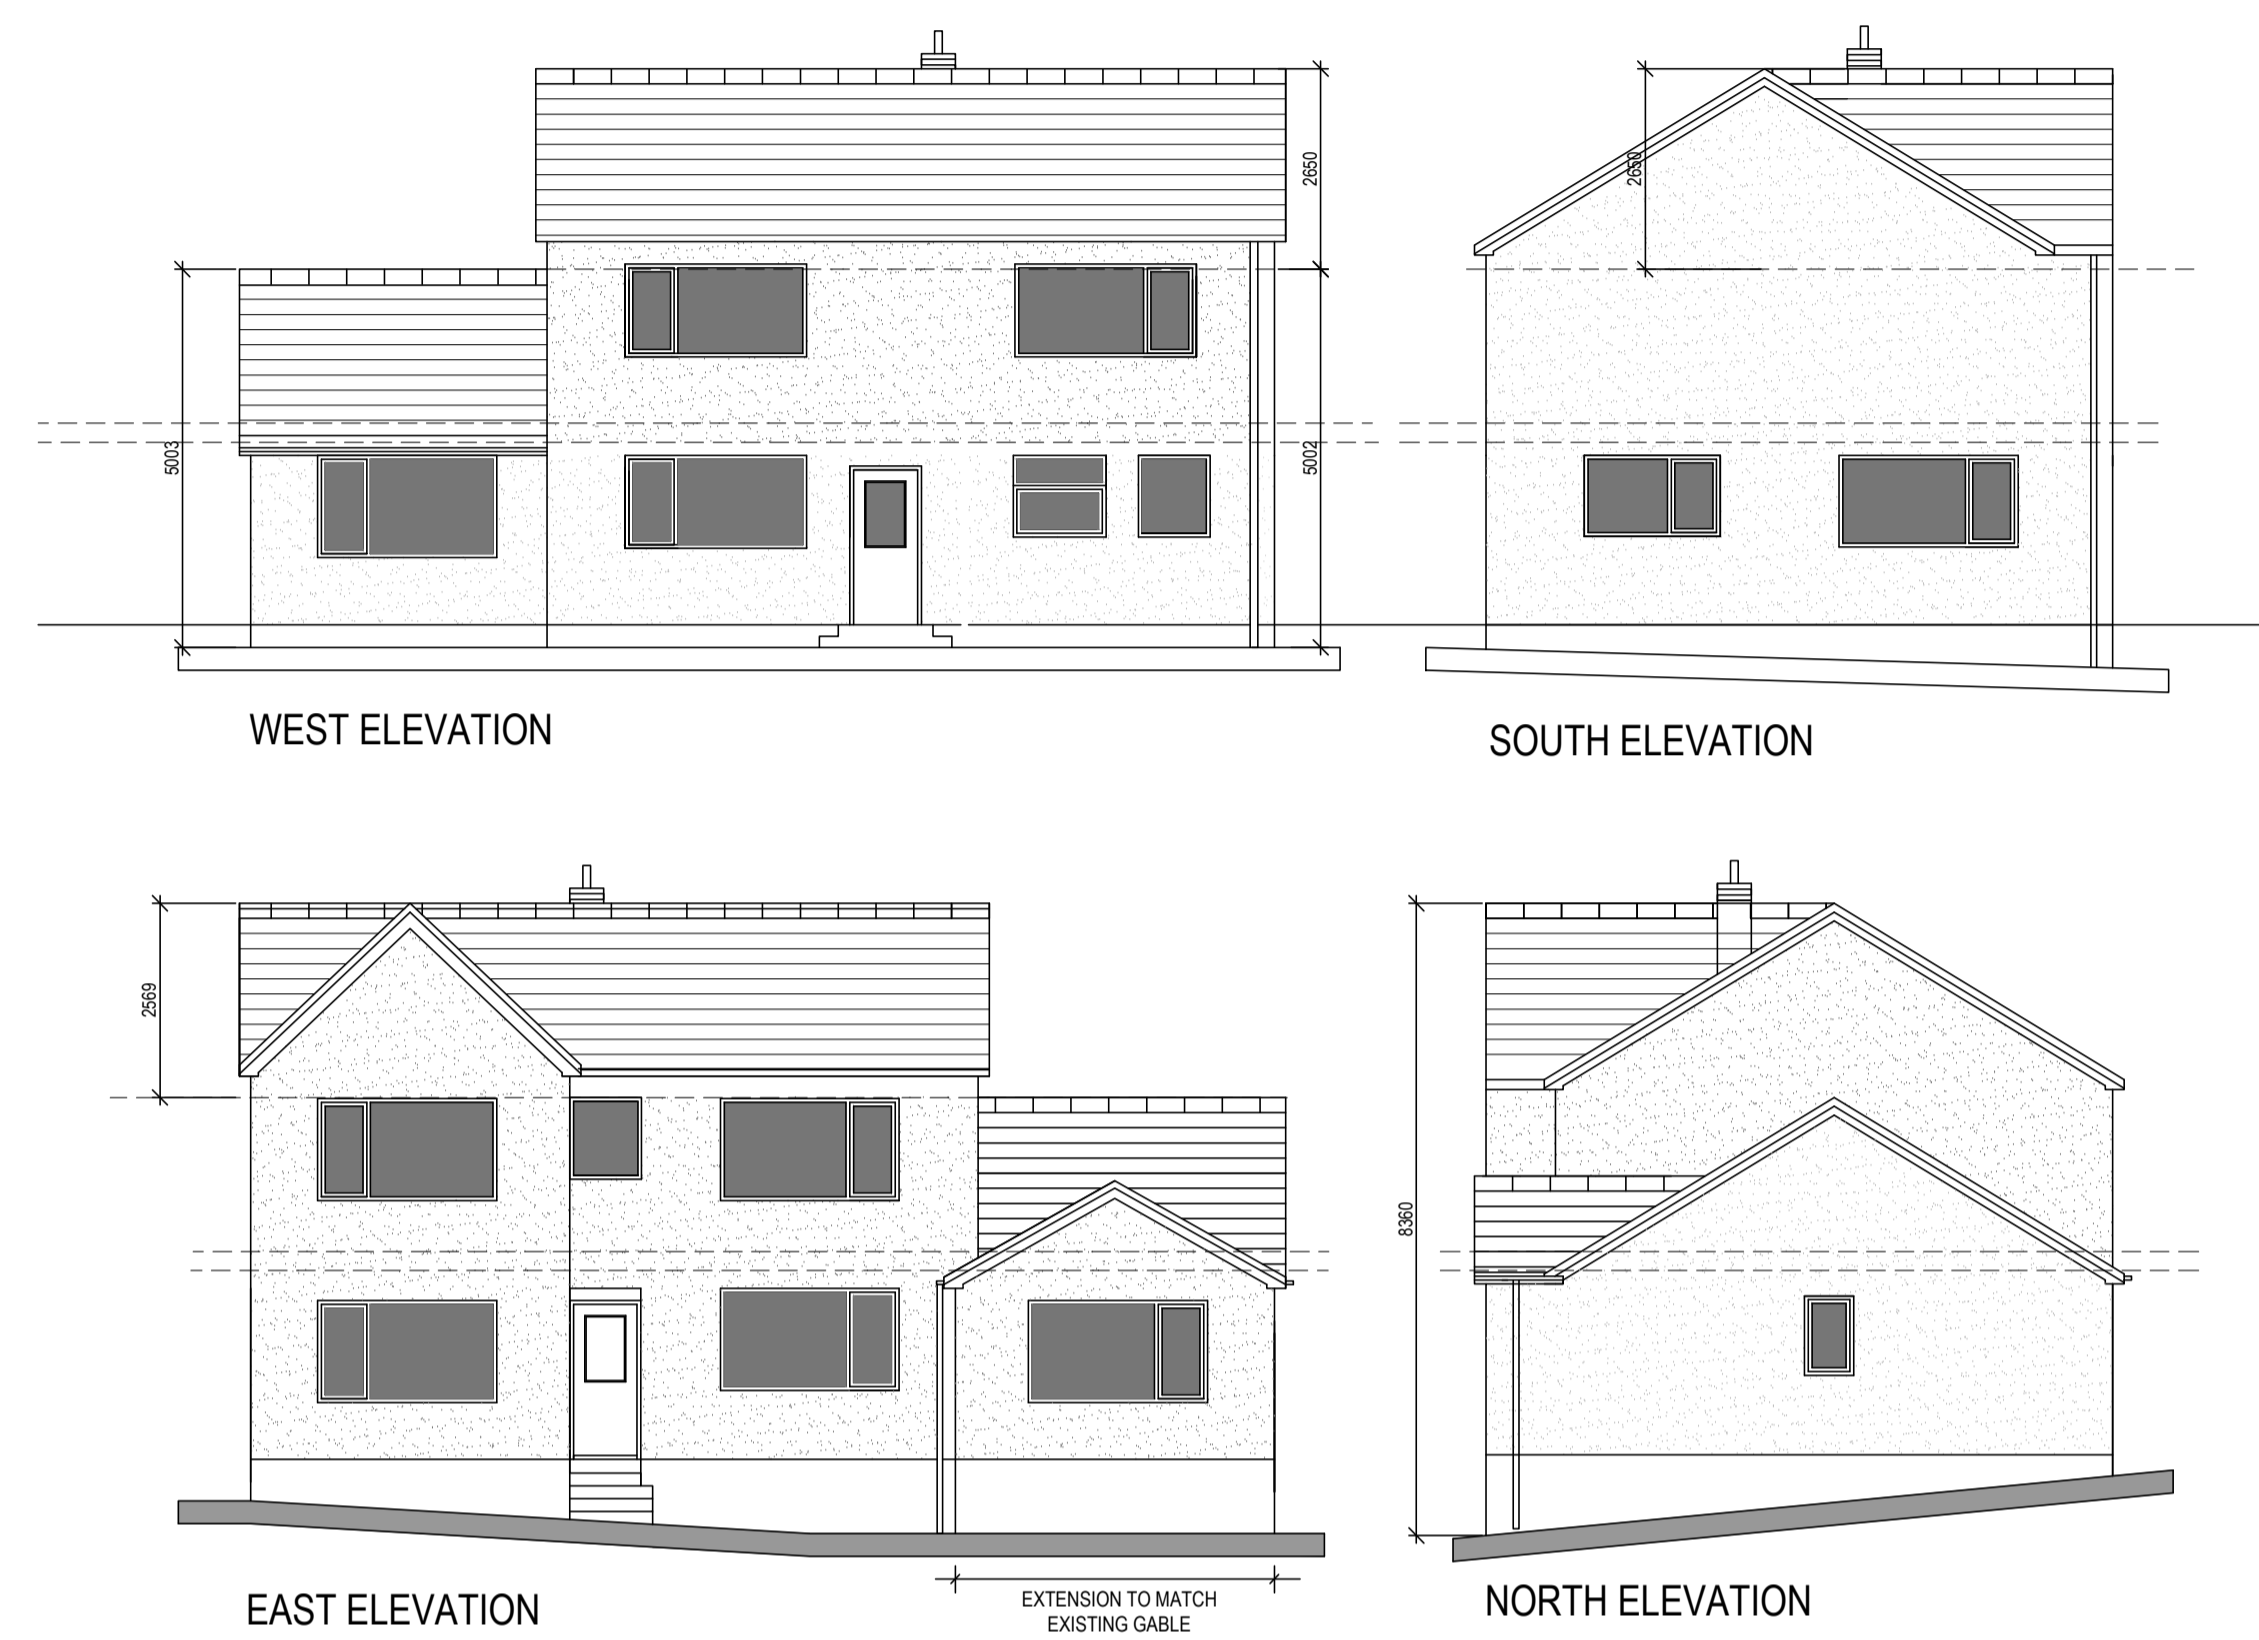

PROPOSED SITE BLOCK PLAN 1:500

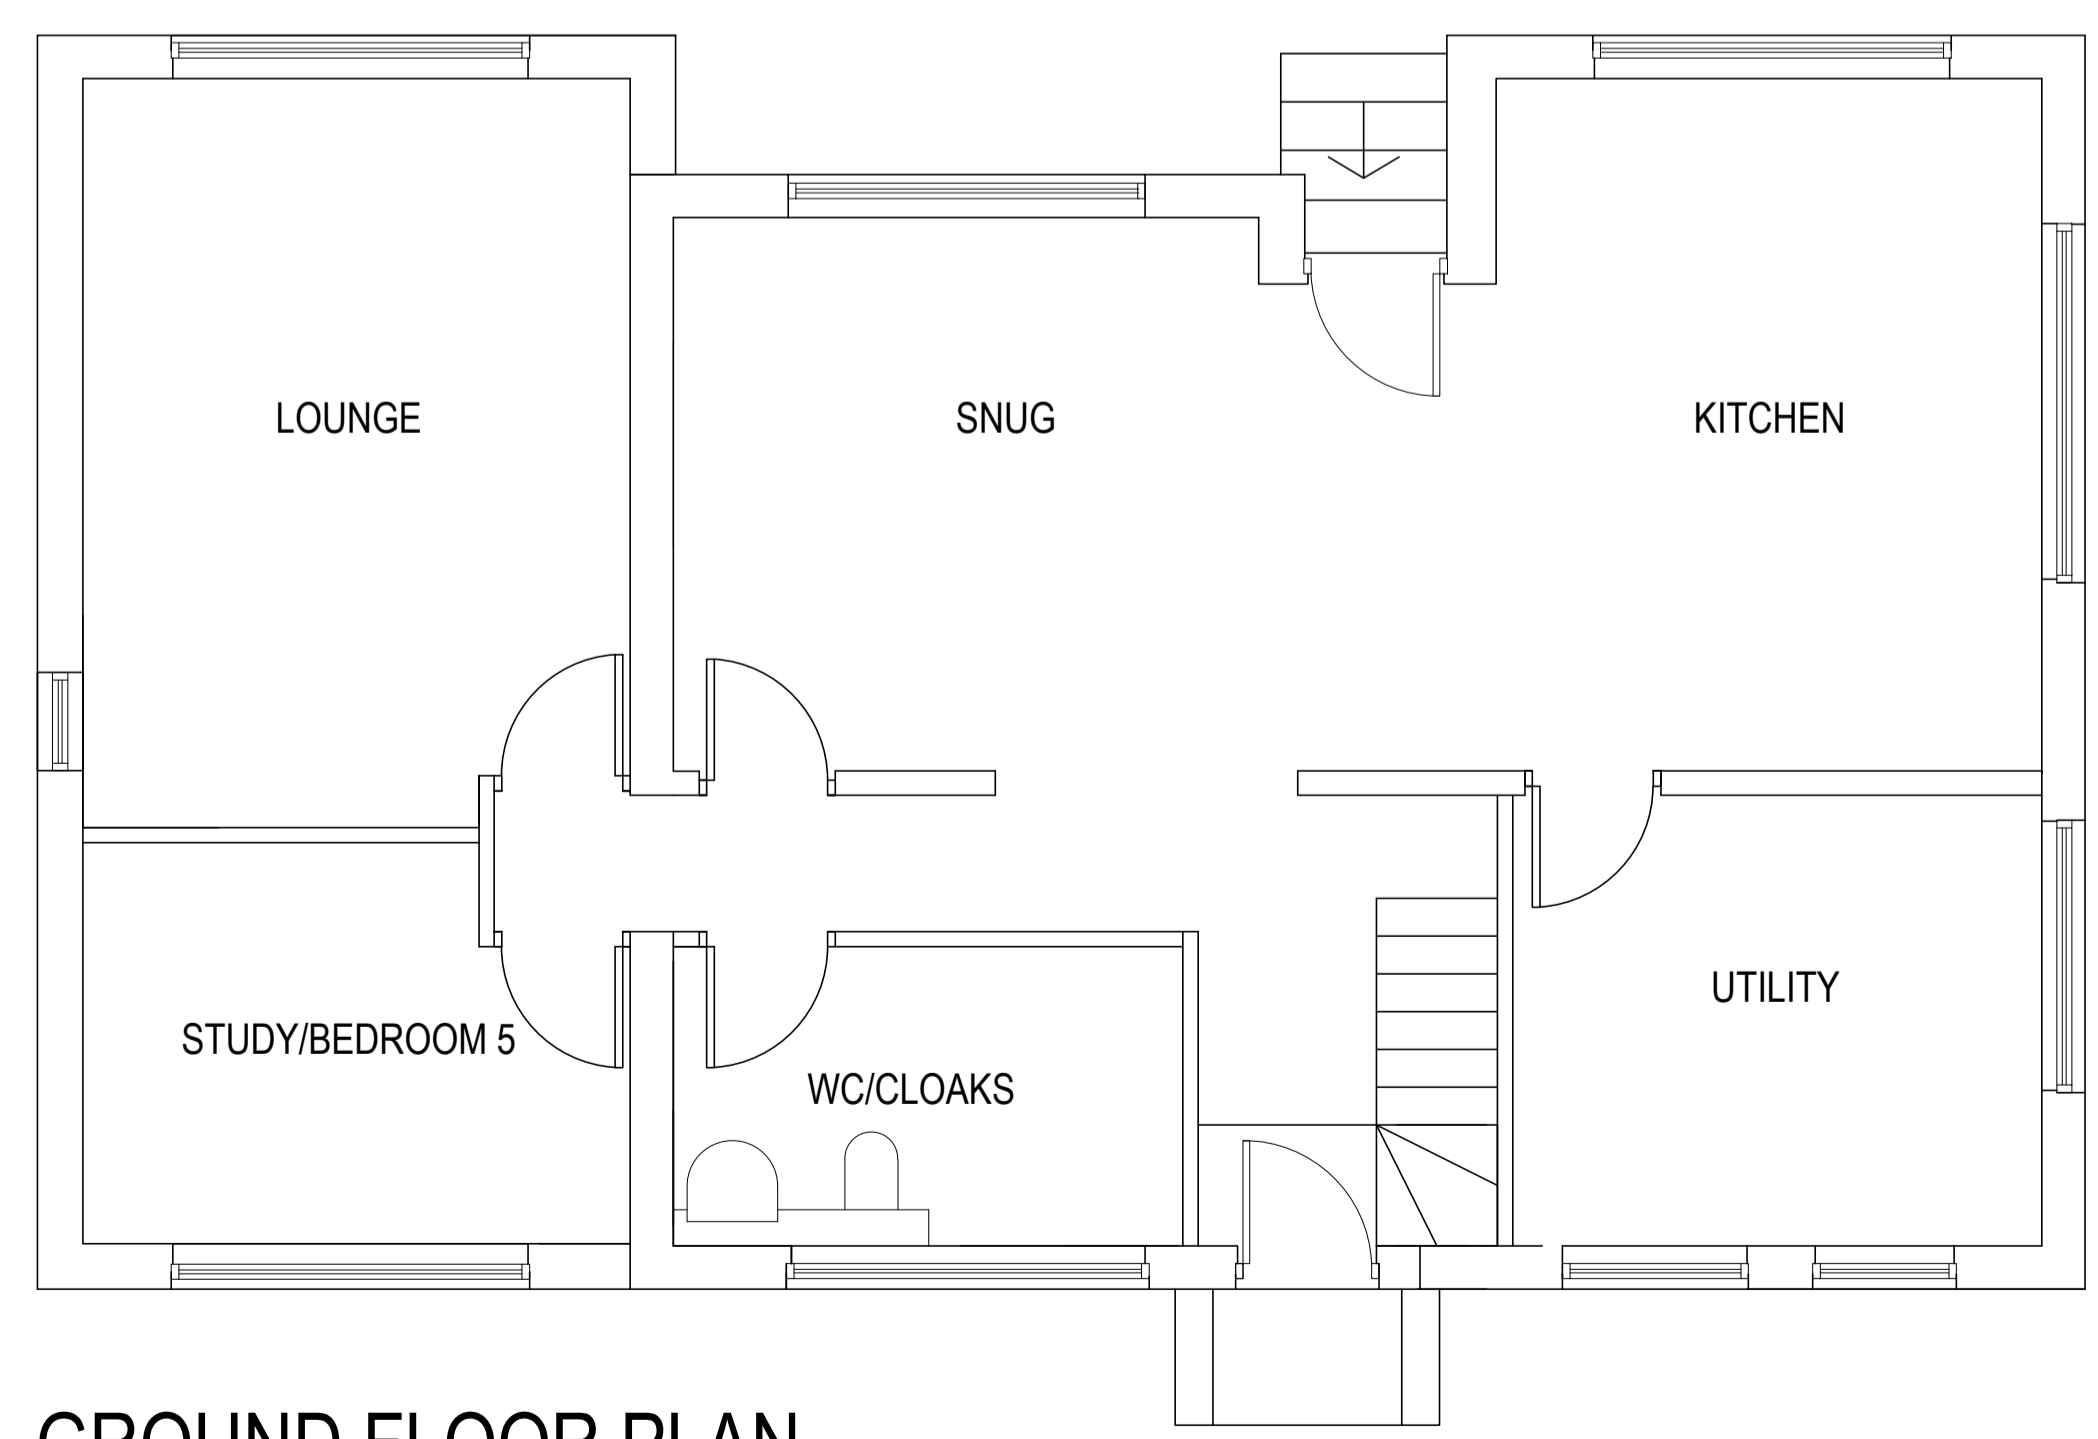

GROUND FLOOR PLAN

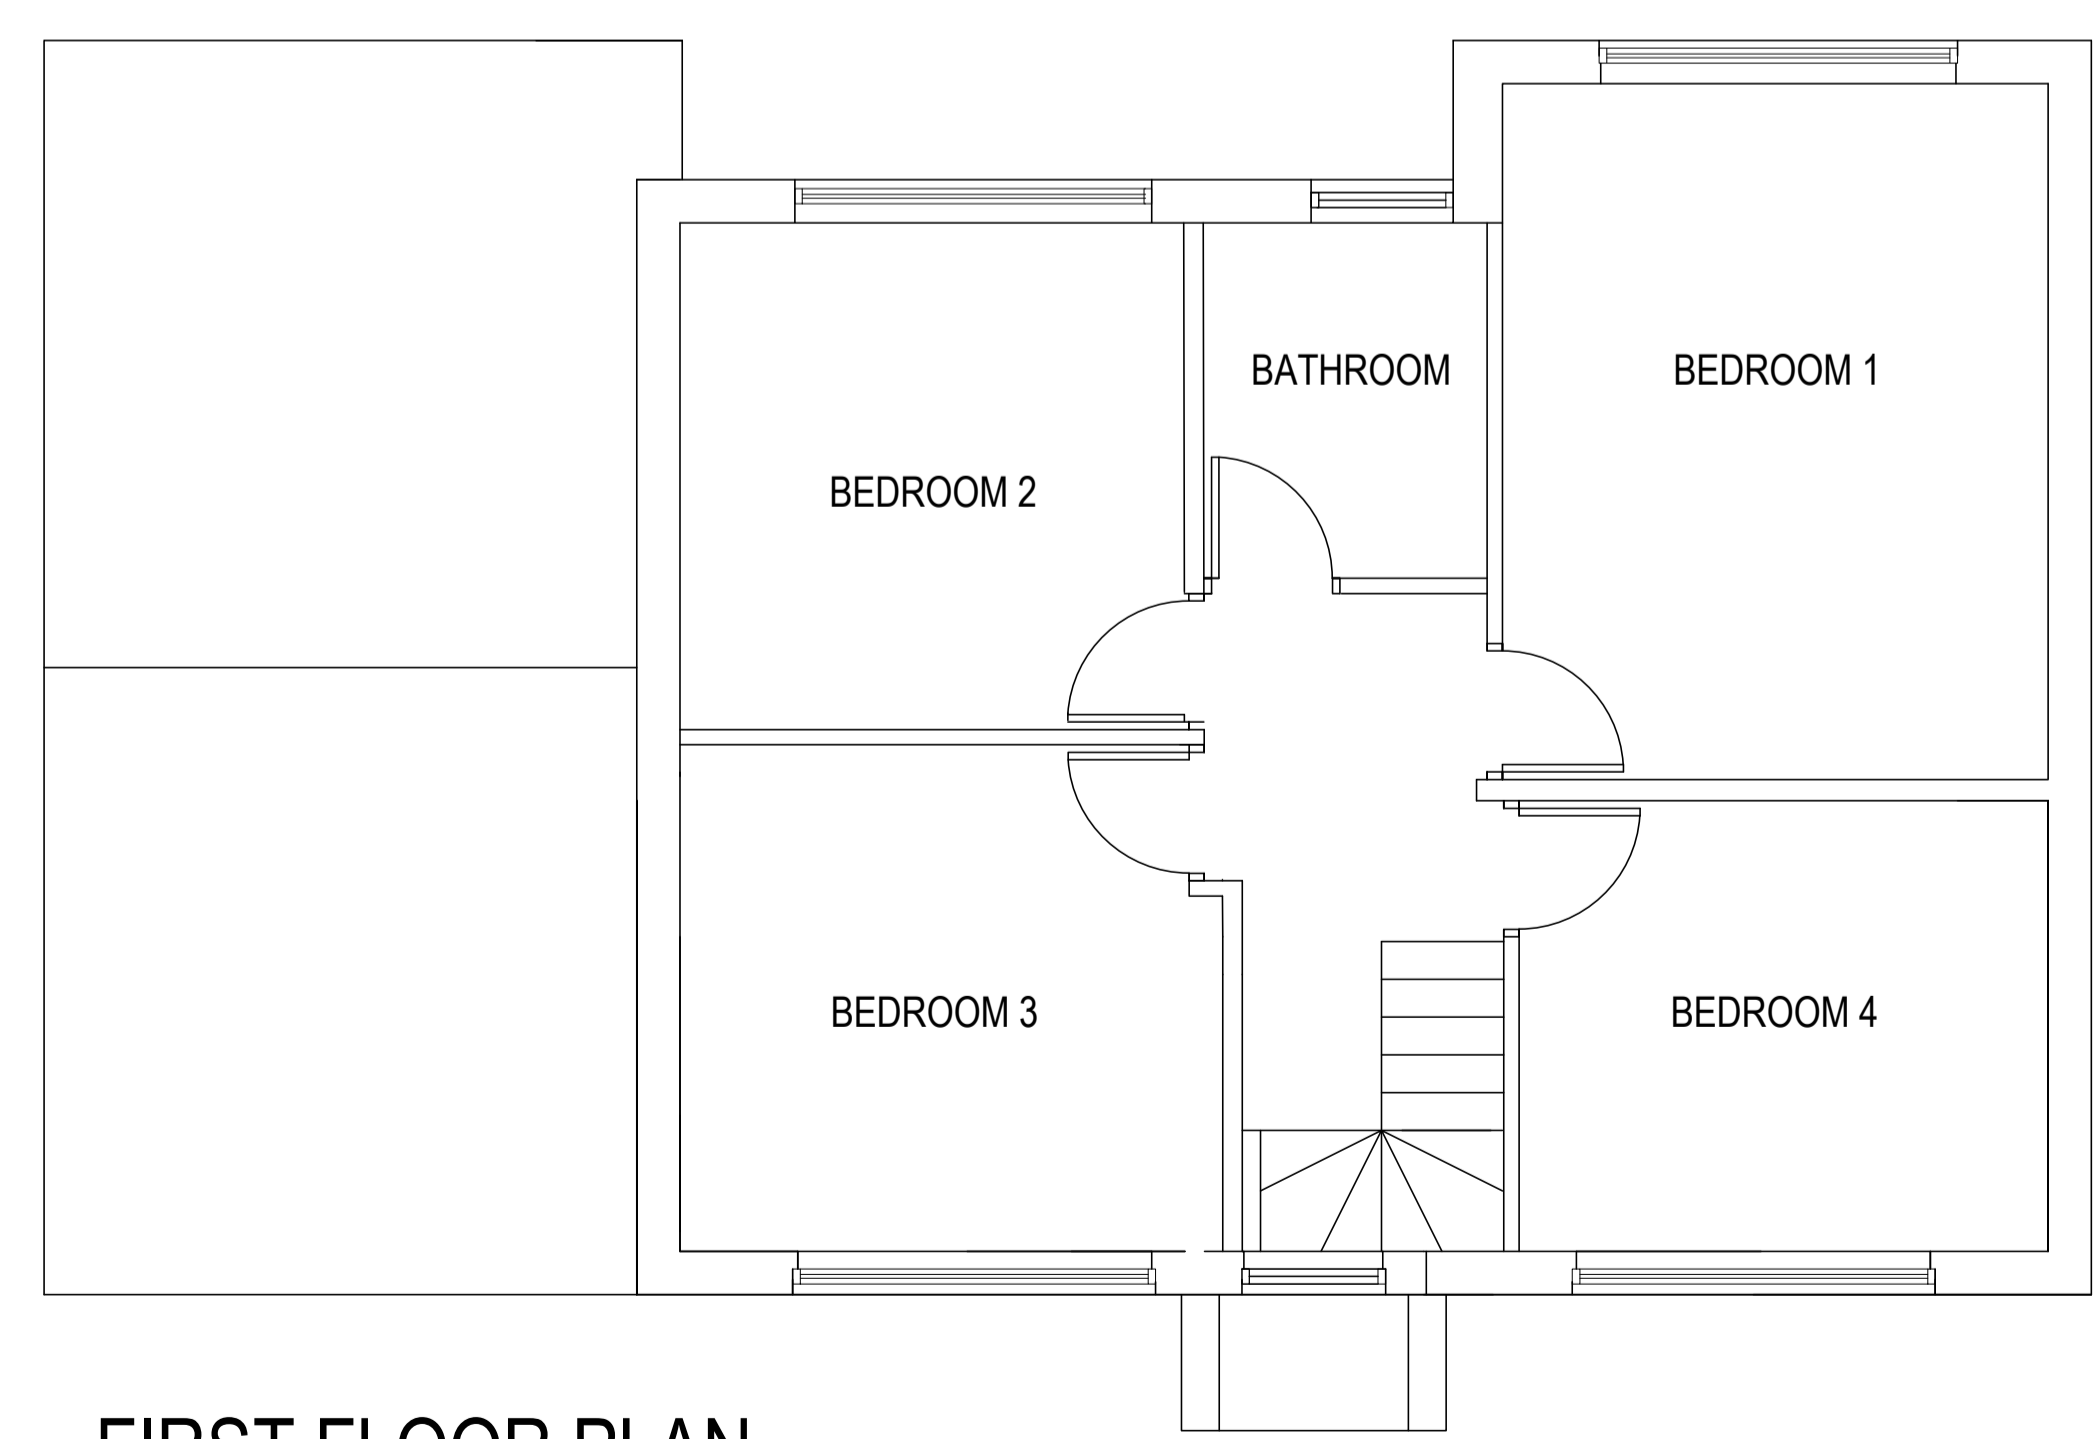

FIRST FLOOR PLAN

EXISTING PLANS & ELEVATIONS FOR BUNGALOW RENOVATION

JOB TITLE
ROYD MOOR FARM

CLIENT
KINGSMAN HOMES

DRAWN BY	SCALE	1:50/100/1250 @ A1	
DATE	DRAWING NO.	REVISION	
APR 2023	2215-00-22	A	
CHECKED			



L'Arche Developments (Yorkshire) Ltd
12 Manor Road
Harrogate
HD6 6JL
mail@larchedevelopments.co.uk
Company Reg: 1415594 VAT Reg: 141626355
Chico Paster: 01773 226468 & Simon: 01773 9724443