

© Acornium NSM Architects
The general contractor is responsible for the verification of dimensions on site and the client is to be informed of any discrepancy.
The status of information contained in a computer generated drawing shall be verified to that conveyed by the paper copy.
Revisions:

GROUND FLOOR

FIRST FLOOR


SECOND FLOOR (saw-tooth arrangement)
Plot size - 110.7 sqm

Entrance Elevation
Gable to Street Option

Rear Elevation

Side Elevation

Rear Elevation

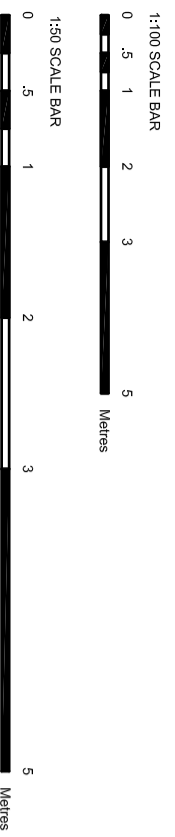

1. To Gable to Street Option
2. Through-outdoor window system like, etc.
3. 20mm x 20mm rounded square glass
4. 20mm x 20mm rounded square glass
5. 20mm x 20mm rounded square glass
6. 20mm x 20mm rounded square glass
7. 20mm x 20mm rounded square glass
8. 20mm x 20mm rounded square glass
9. 20mm x 20mm rounded square glass
10. 20mm x 20mm rounded square glass

4b6p - saw tooth
New Lodge Crescent, Barnsley
Yorkshire Housing

Scale: 1:100/1:50 @A2
Date: Oct 2008
Drawn: RJL/CO
Draw No: 2121-015-126

