



CONC POSTS
125X25MM DARK STAINED TIMBER
FENCING AND RAILS
CONC GRAVEL BOARDS

SCREEN FENCE
1800MM HIGH

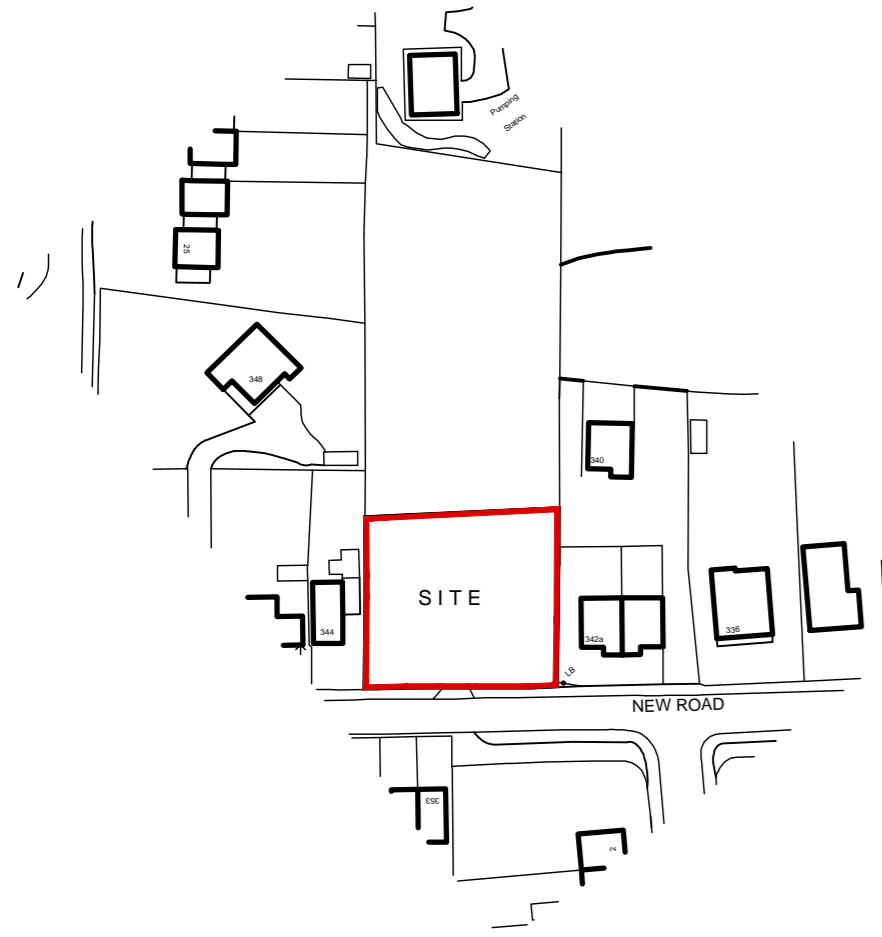

LOCATION PLAN
SCALE 1:1250

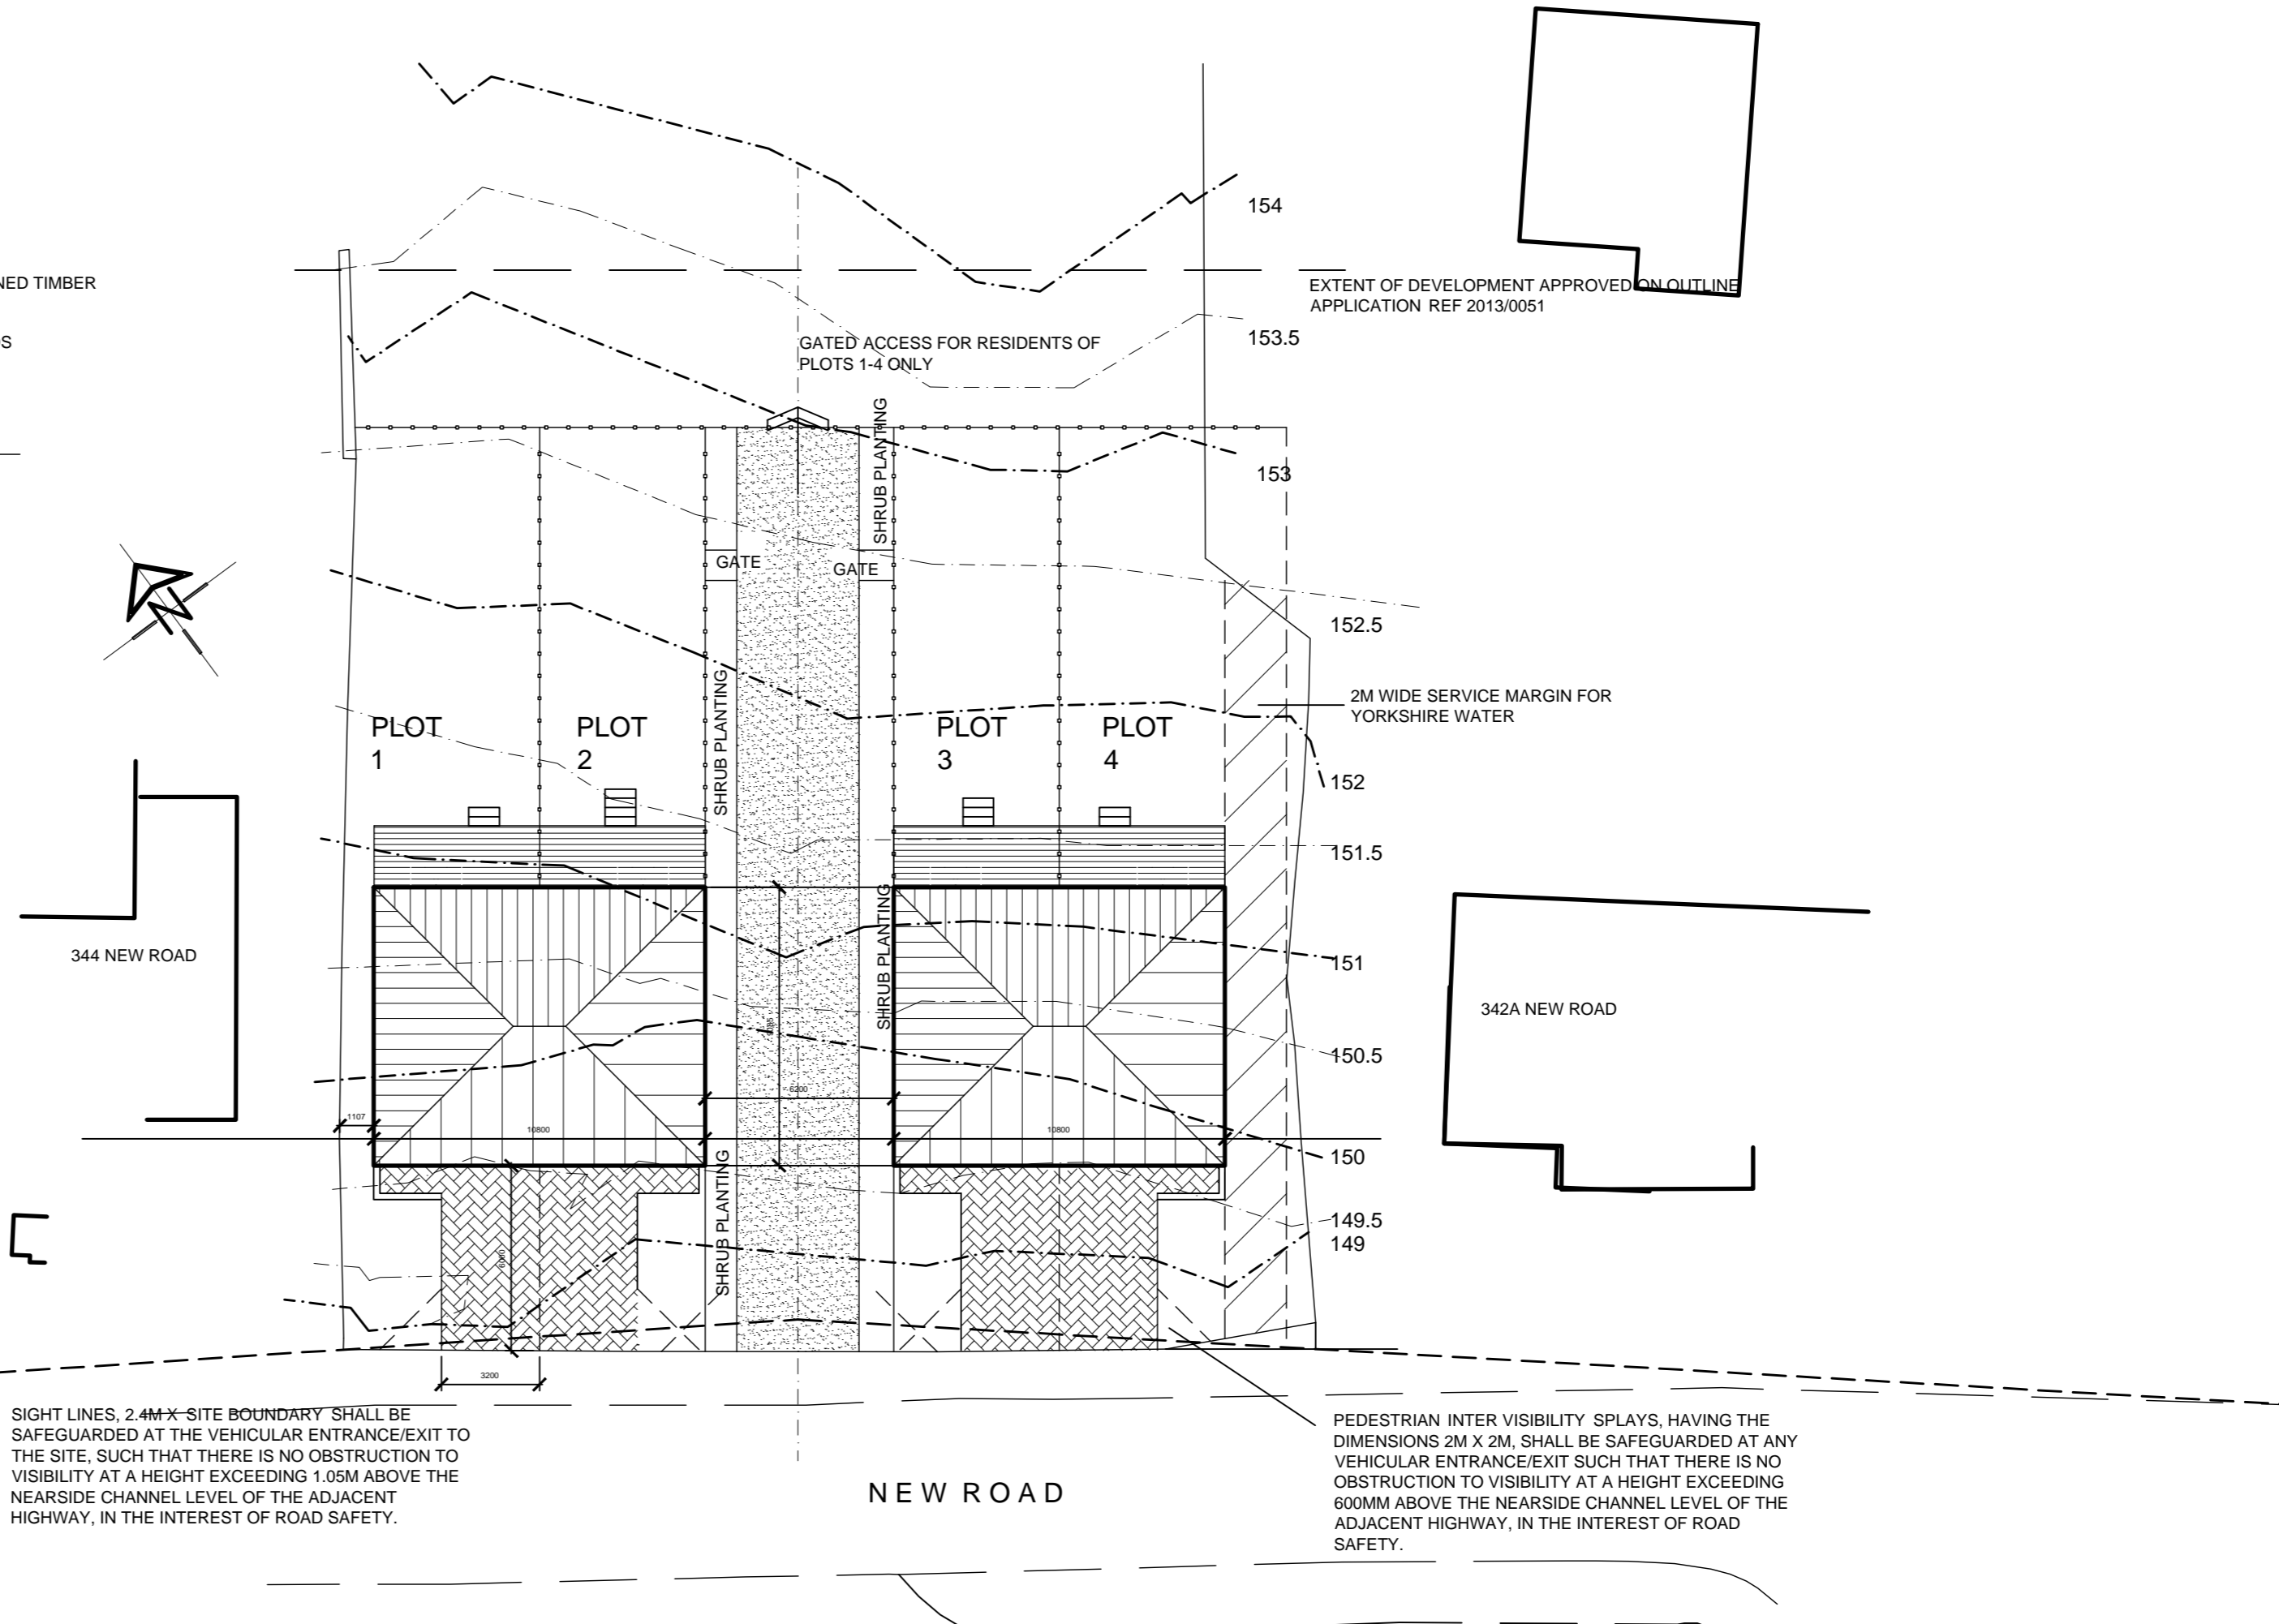

SIGHT LINES, 2.4M X-SITE BOUNDARY SHALL BE SAFEGUARDED AT THE VEHICULAR ENTRANCE/EXIT TO THE SITE, SUCH THAT THERE IS NO OBSTRUCTION TO VISIBILITY AT A HEIGHT EXCEEDING 1.05M ABOVE THE NEARSIDE CHANNEL LEVEL OF THE ADJACENT HIGHWAY, IN THE INTEREST OF ROAD SAFETY.

PEDESTRIAN INTER VISIBILITY SPLAYS, HAVING THE DIMENSIONS 2M X 2M, SHALL BE SAFEGUARDED AT ANY VEHICULAR ENTRANCE/EXIT SUCH THAT THERE IS NO OBSTRUCTION TO VISIBILITY AT A HEIGHT EXCEEDING 600MM ABOVE THE NEARSIDE CHANNEL LEVEL OF THE ADJACENT HIGHWAY, IN THE INTEREST OF ROAD SAFETY.

SITE PLAN
SCALE 1:200

- Proposed conc block paving.
- Proposed tarmacadam track

		8 MORSTON BUSINESS PARK, WHALEY ROAD, BARUGH GREEN, BARNSELEY, S75 1HQ Email: info@whiteaguspартnership.co.uk Web: www.whiteaguspартnership.co.uk		Phone: 01226 208482 Fax: 01226 283030	
ARCHITECTURAL SERVICES AND SURVEYORS			Client: MASON BUILDING CONTRACTORS LTD		
Project: RESIDENTIAL DEVELOPMENT ADJACENT 334 NEW ROAD, STAINCROSS BARNSELEY			Date: JULY 2013 Scale: 1:200		
Drawing Title: SITE PLAN			Ref: 13-033	Dwg. No. 02	Rev. A
Date	Suffix	Description	Date	Suffix	Description
		PLANTING ADDED AS REQUESTED BY P.A.			