



GROUND FLOOR PLAN

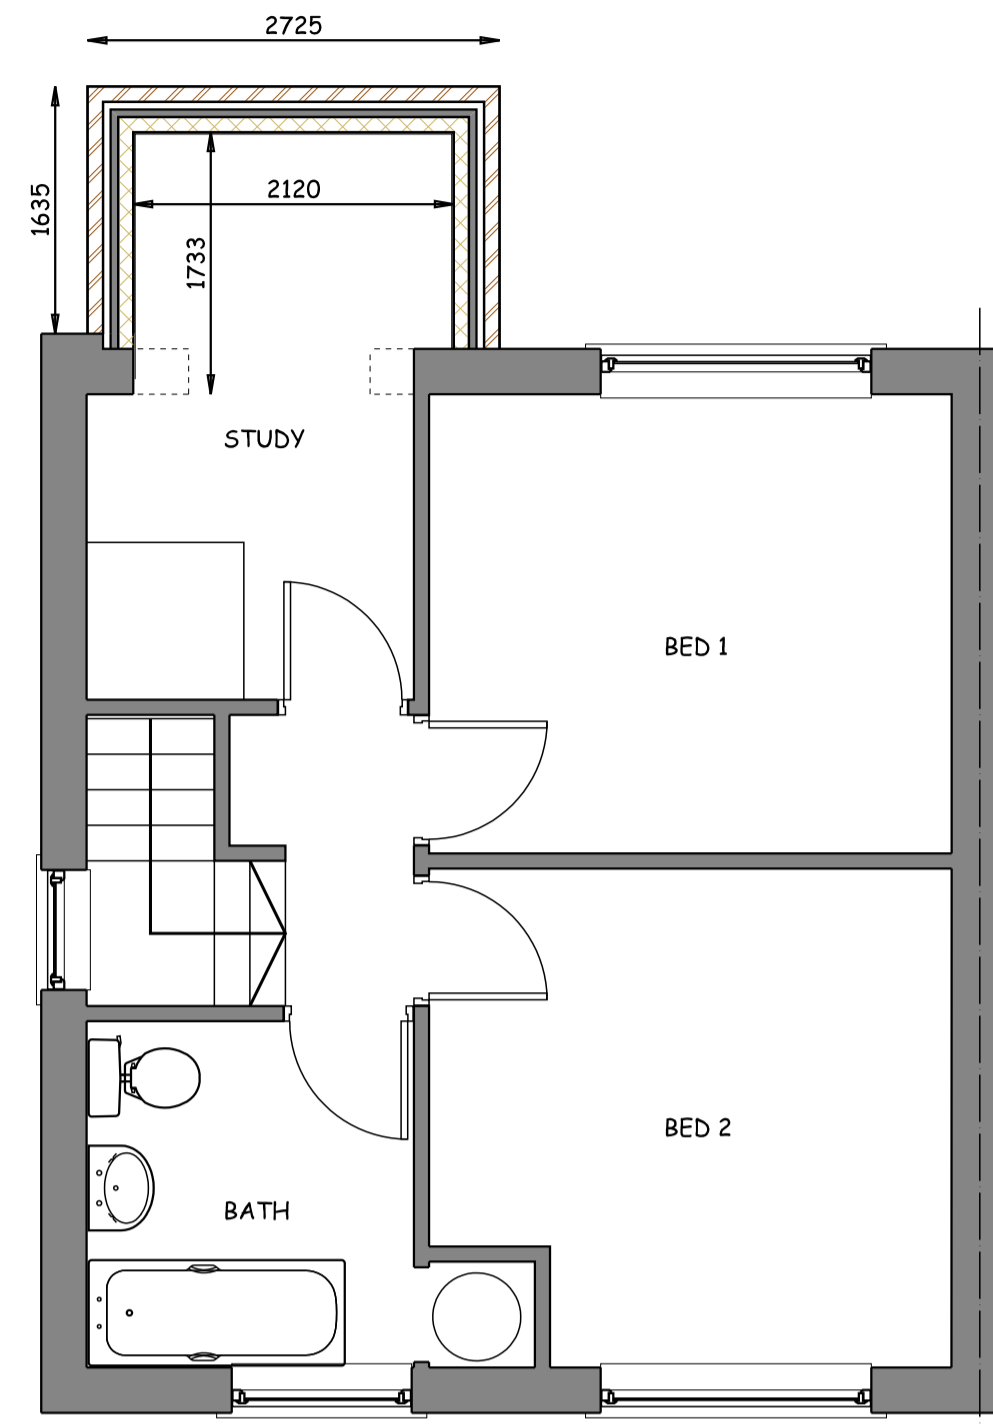


FIRST FLOOR PLAN

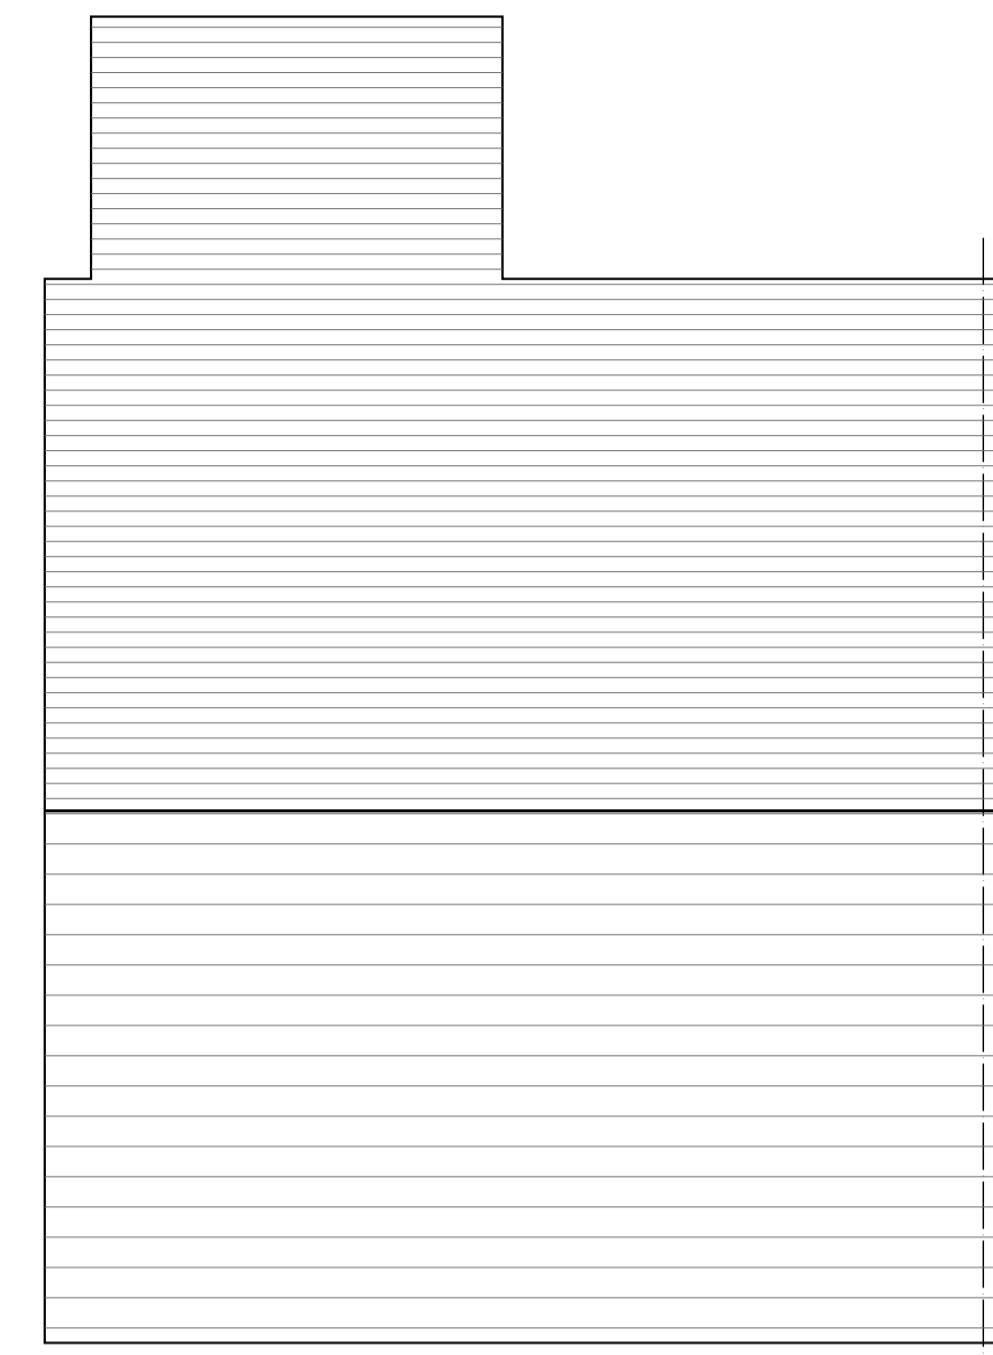

ROOF PLAN




FRONT ELEVATION

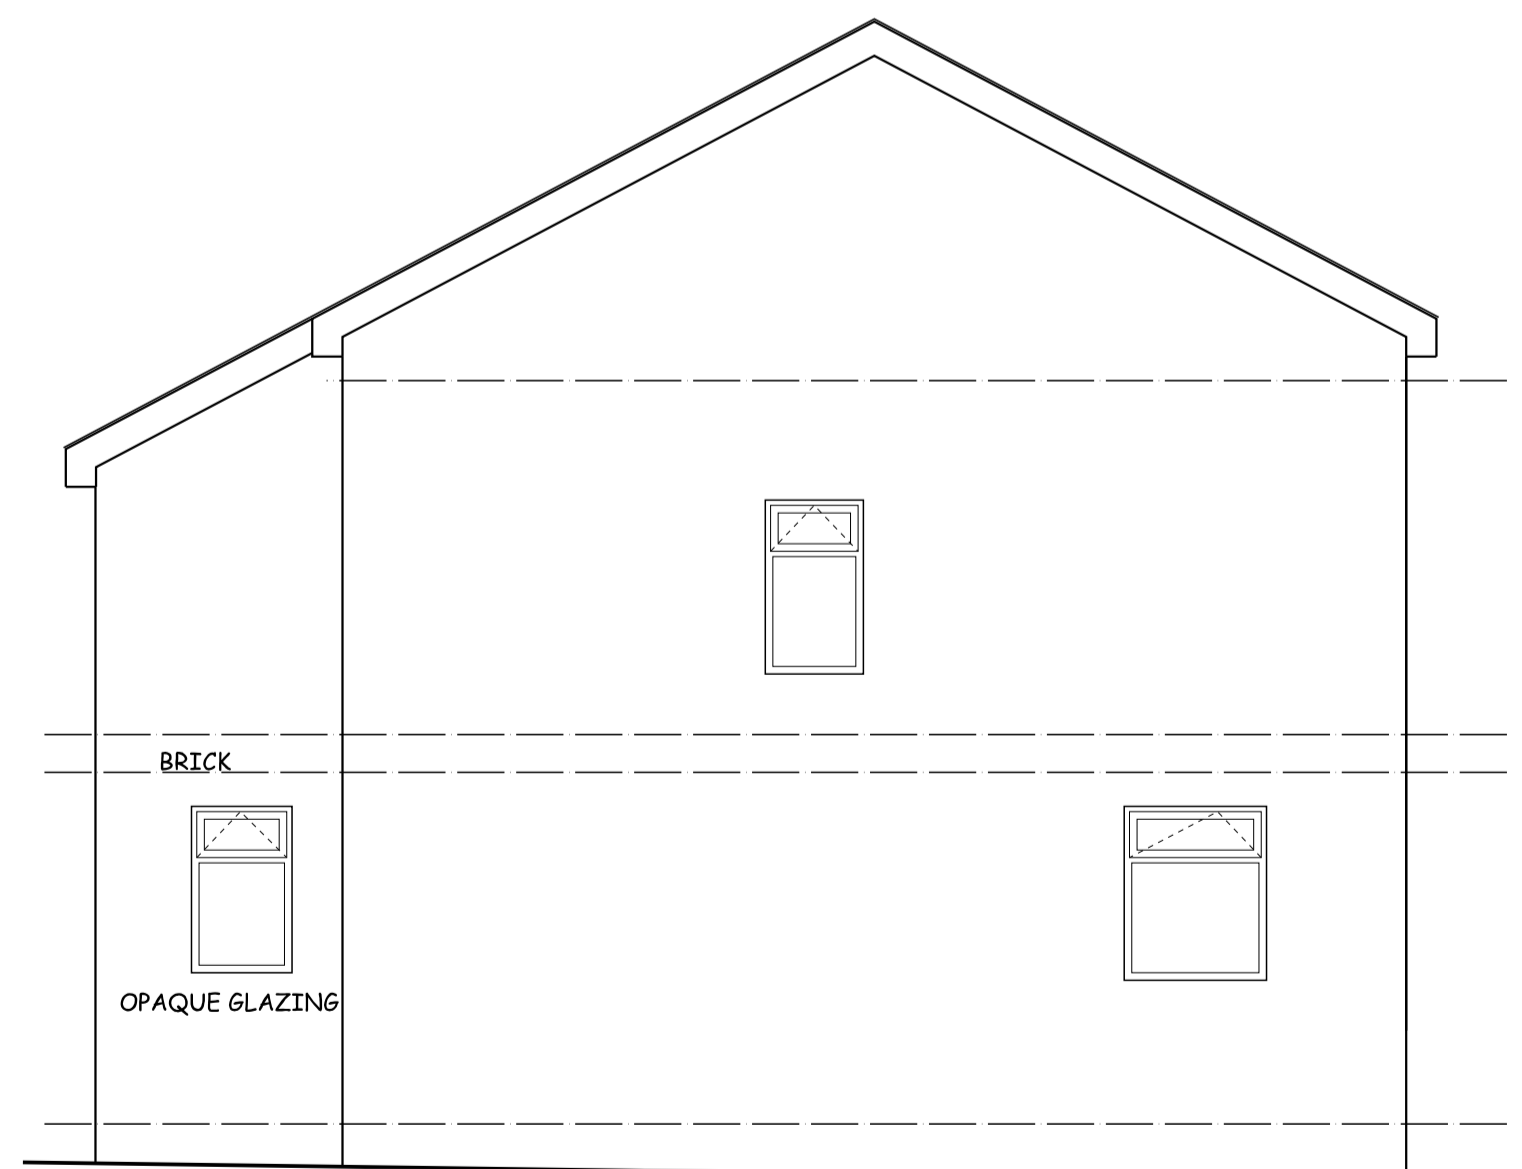

SIDE ELEVATION




REAR ELEVATION

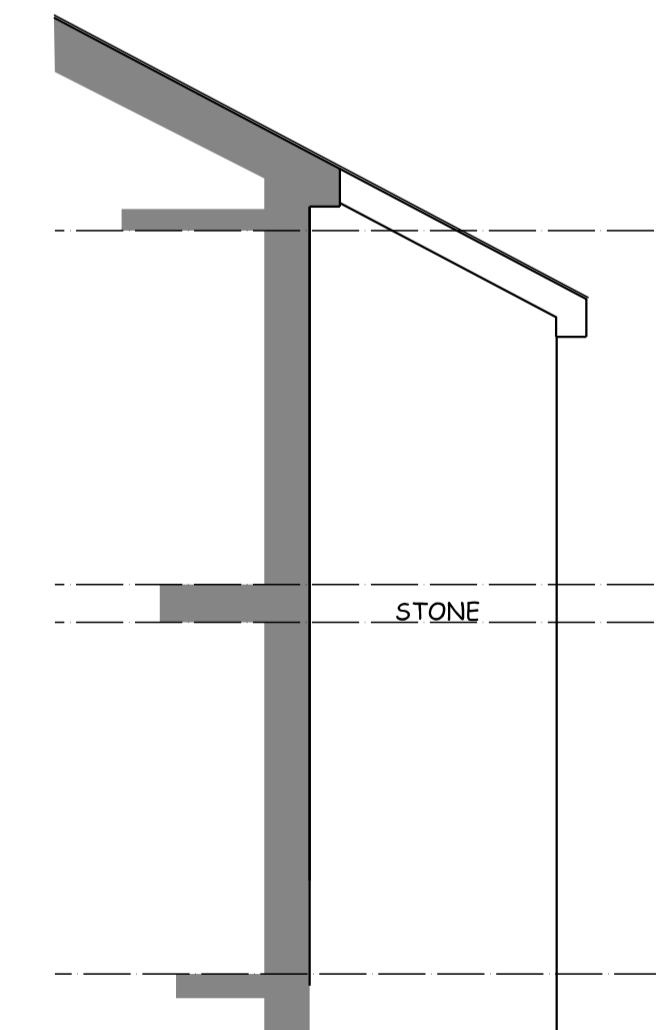

SIDE ELEVATION

- NOTES
1. CONTRACTORS AND SUB-CONTRACTORS MUST CHECK AND AGREE ALL DIMENSIONS BEFORE PREPARING DRAWINGS OR COMMENCING WORK ON SITE.
 2. CONTRACTORS ARE TO BE RESPONSIBLE FOR INFORMING THE DESIGNER OF ANY DISCREPANCY ON THIS DRAWING OR BETWEEN THIS DRAWING AND ANY OTHER RELATED DOCUMENT ISSUED UNDER THE STANDARD FORM OF CONTRACT.
 3. WRITTEN DIMENSIONS ONLY ARE TO BE USED FROM THIS DRAWING - IF ANY ANY DOUBTS EXIST-ASK FOR CLARIFICATION.

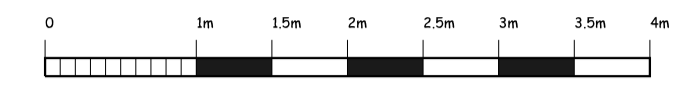

1:50 SCALE IN METRES

- MATERIALS
1. ROOF TO BE TILES TO MATCH EXISTING.
 2. WALLS TO BE BRICK SIDE WALL WITH STONE FRONT ALL TO MATCH EXISTING.
 3. WINDOWS TO BE UPVC FRAMED TO MATCH EXISTING.

DATE	LET	REVISION	DWN	CHK

CONTRACT
FRONT EXTENSION
32 AVON CLOSE
BARNSELEY
MR T ILLSLEY

DRAWING
PROPOSED
PLANS & ELEVATIONS

SCALE	DRAWN	DATE
1:50	PDS	May 10
DRAWING NUMBER	CHECKED	REVISION
32AC-PS-02		

THIS DRAWING AND THE COPYRIGHTS AND PATENTS THEREIN ARE THE DESIGNER PROPERTY AND MAY BE USED OR REPRODUCED ONLY UNDER CONTRACT