




Existing Front Elevation
Scale 1:100

Proposed Front Elevation
Scale 1:100

- Existing front door to be retained
- New openable windows
- Replace existing secondary front door
- Stonework infill to match existing

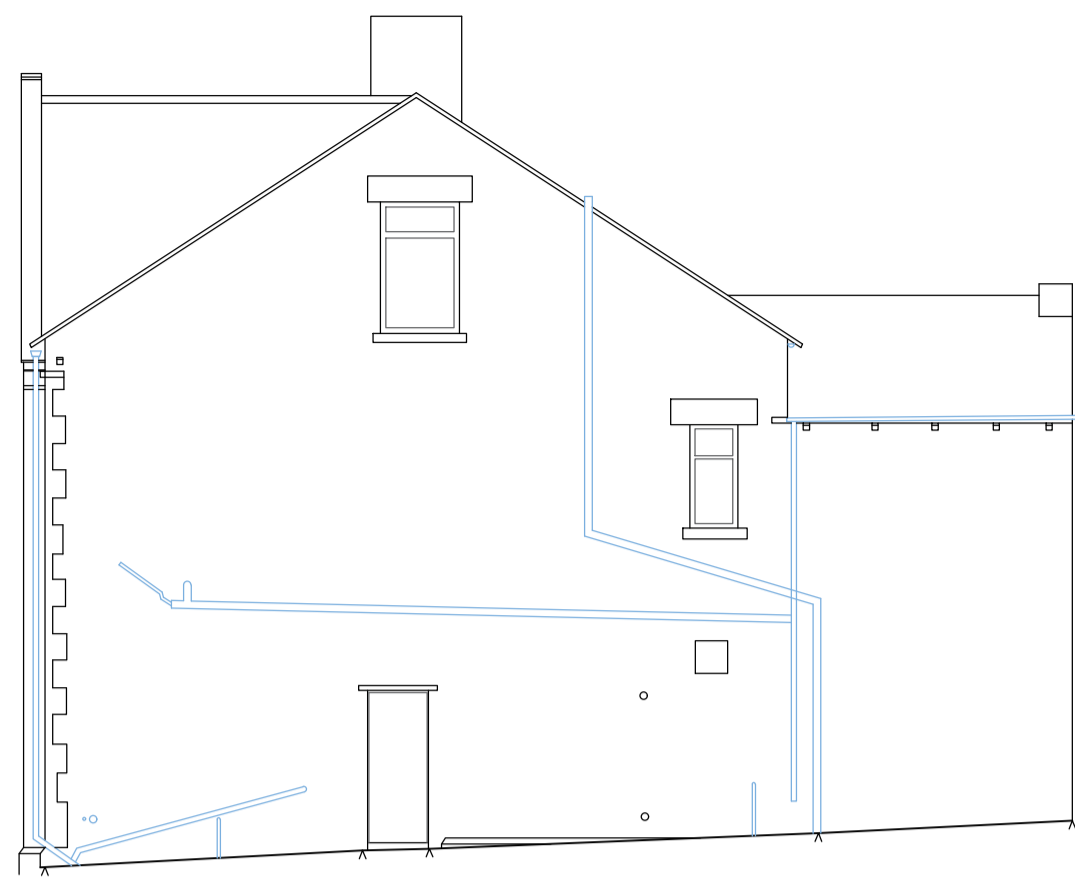


Existing Side Elevation
Scale 1:100




Proposed Side Elevation
Scale 1:100


- New side entrance doors to rear flat and stairs.

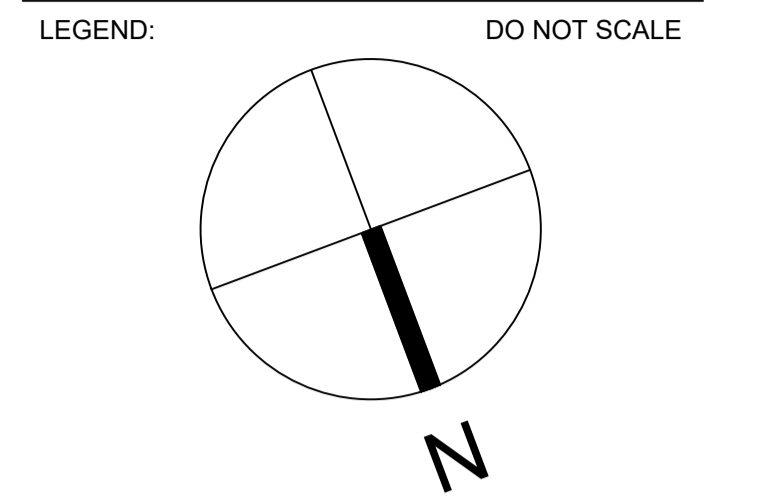


LEGEND: DO NOT SCALE

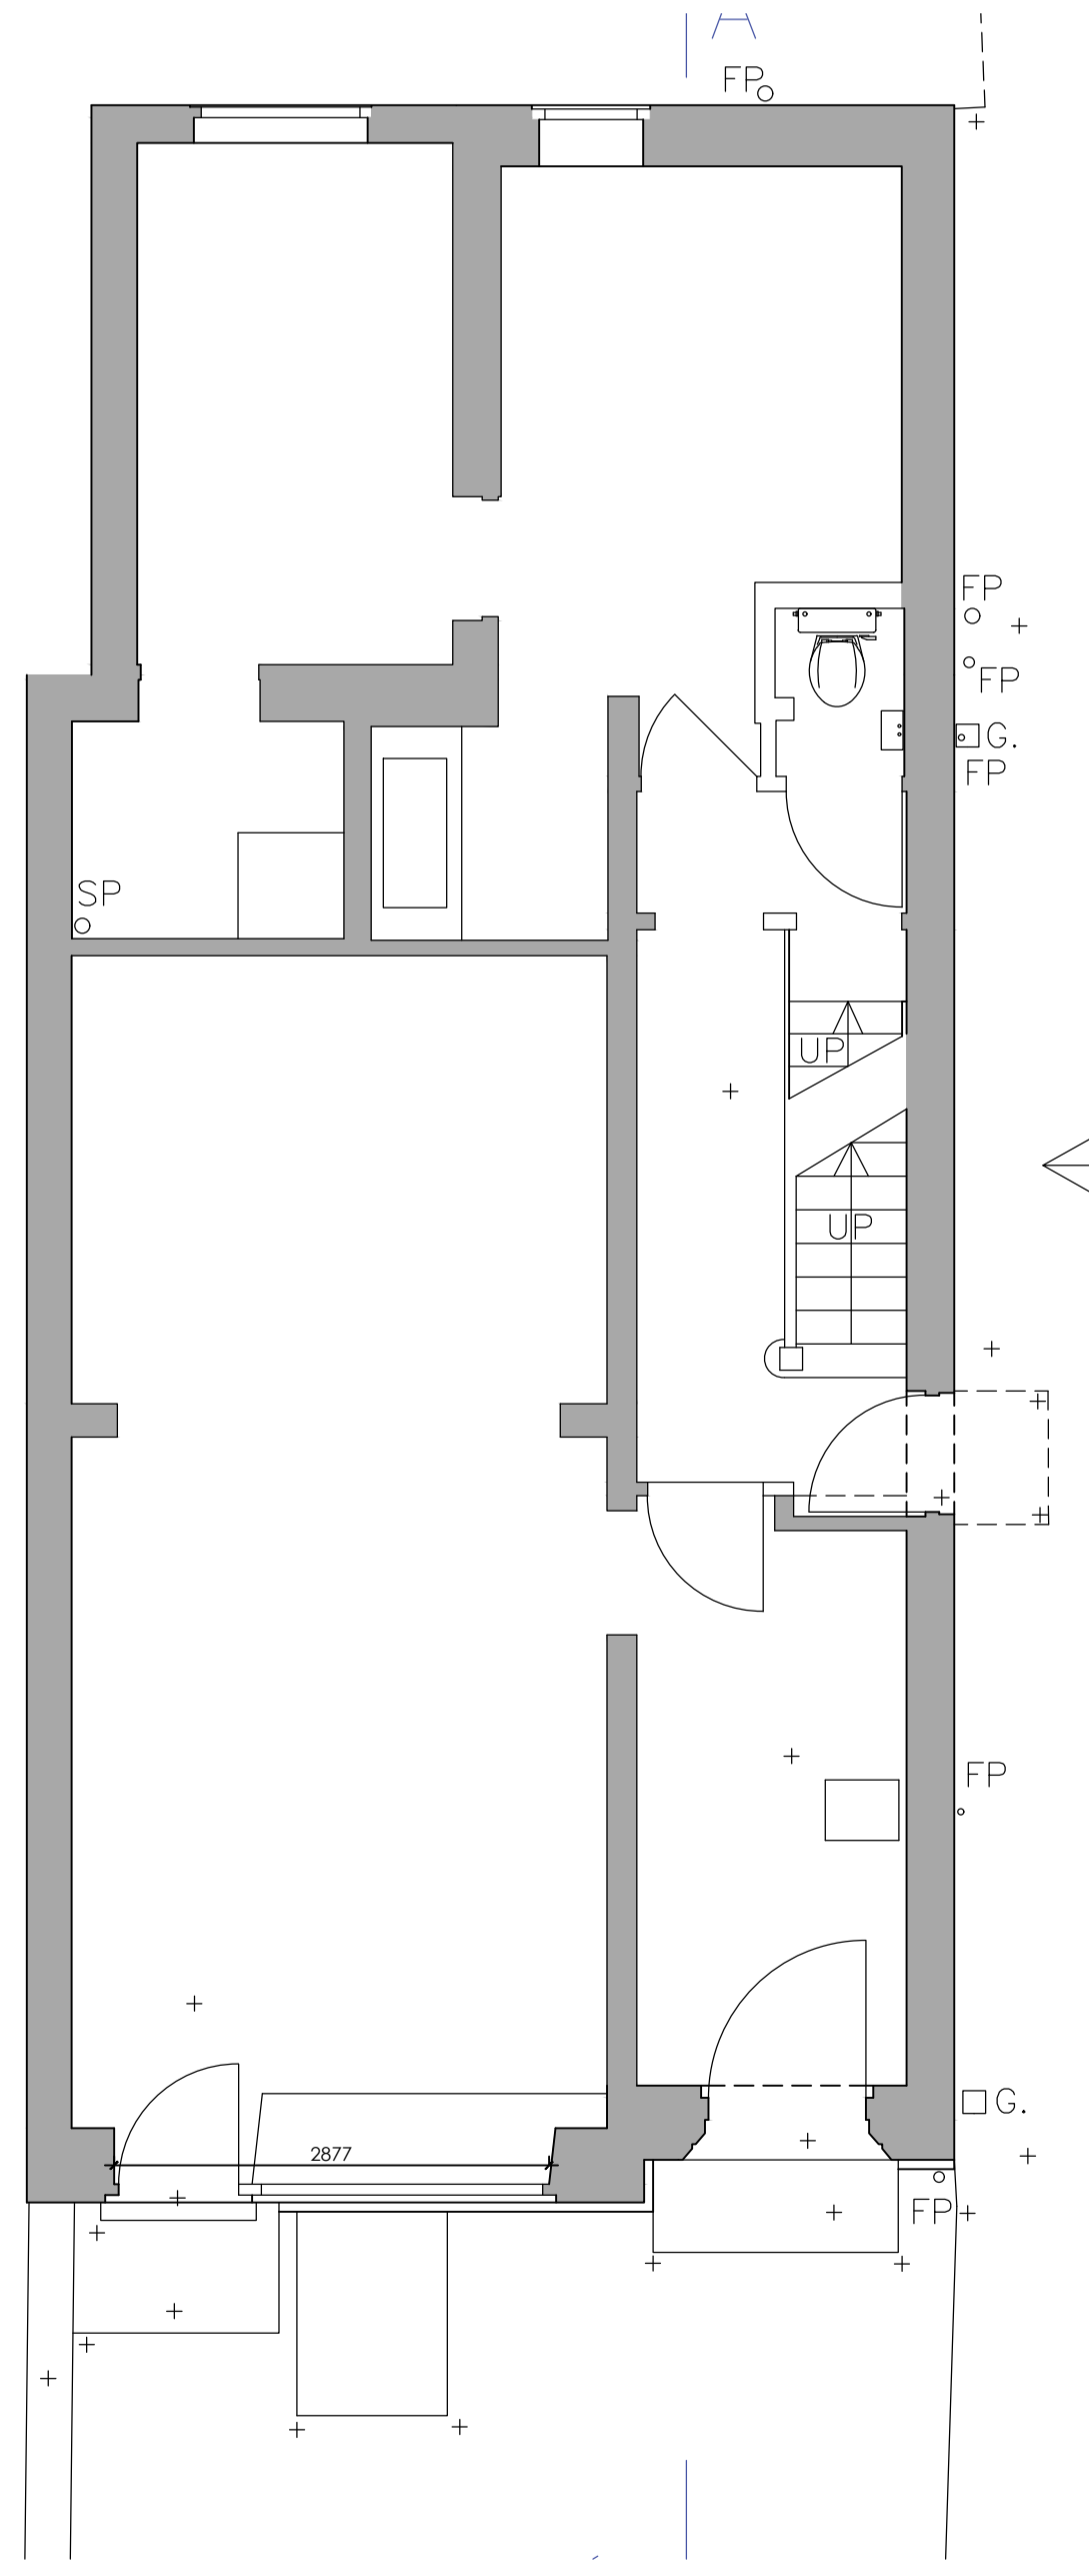

Existing Ground Floor Plan
Scale 1:50

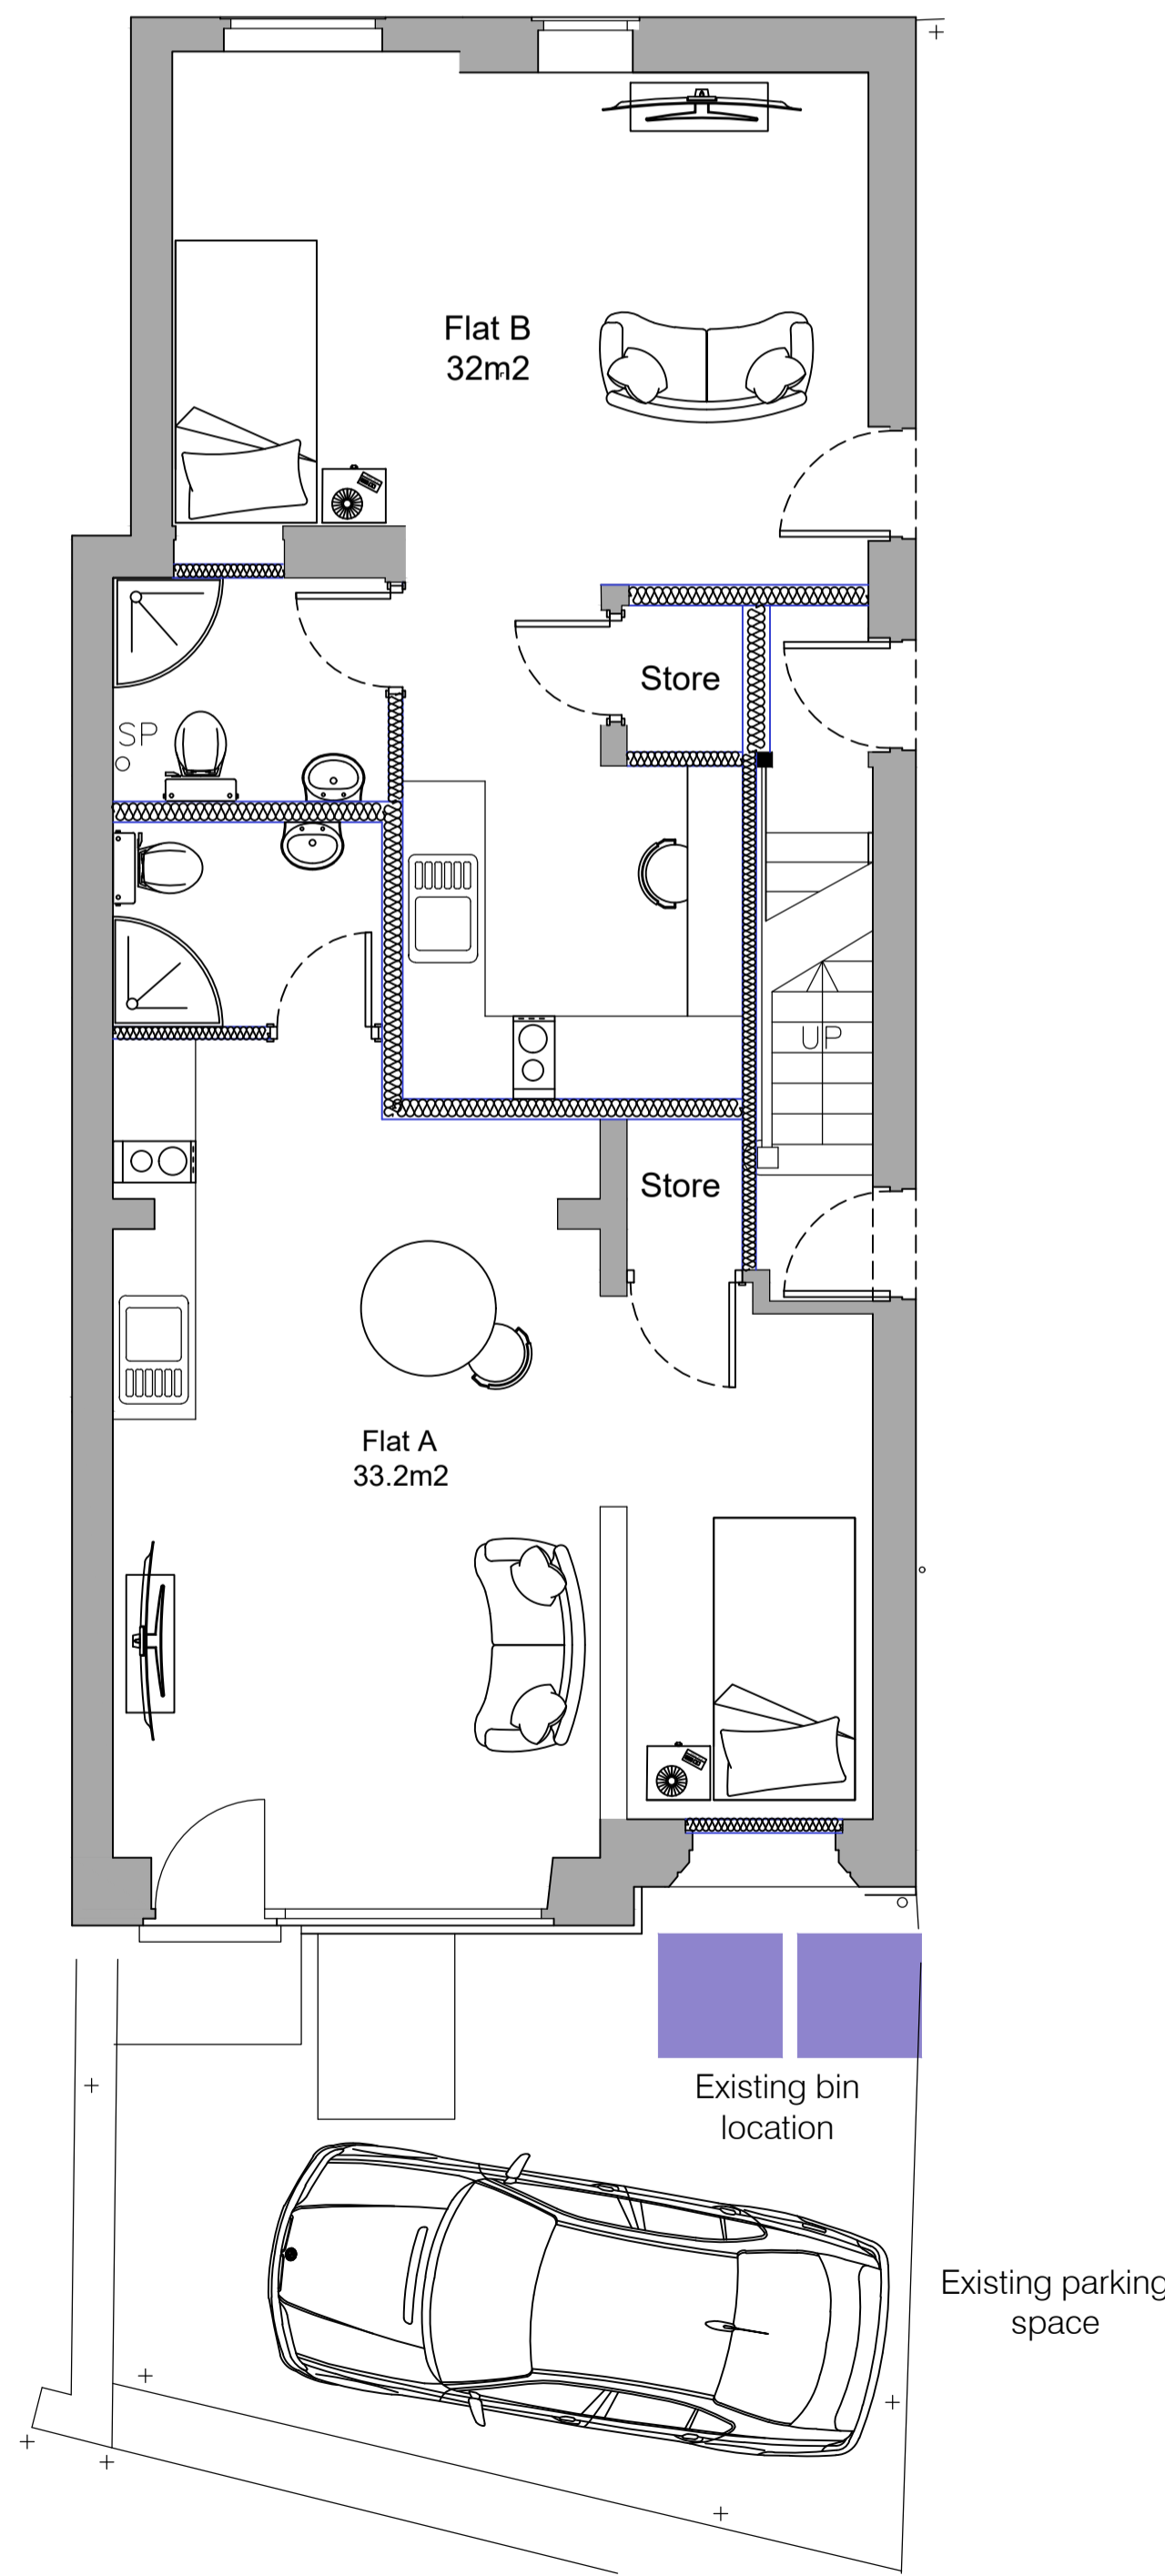


Existing bin location
Existing parking space

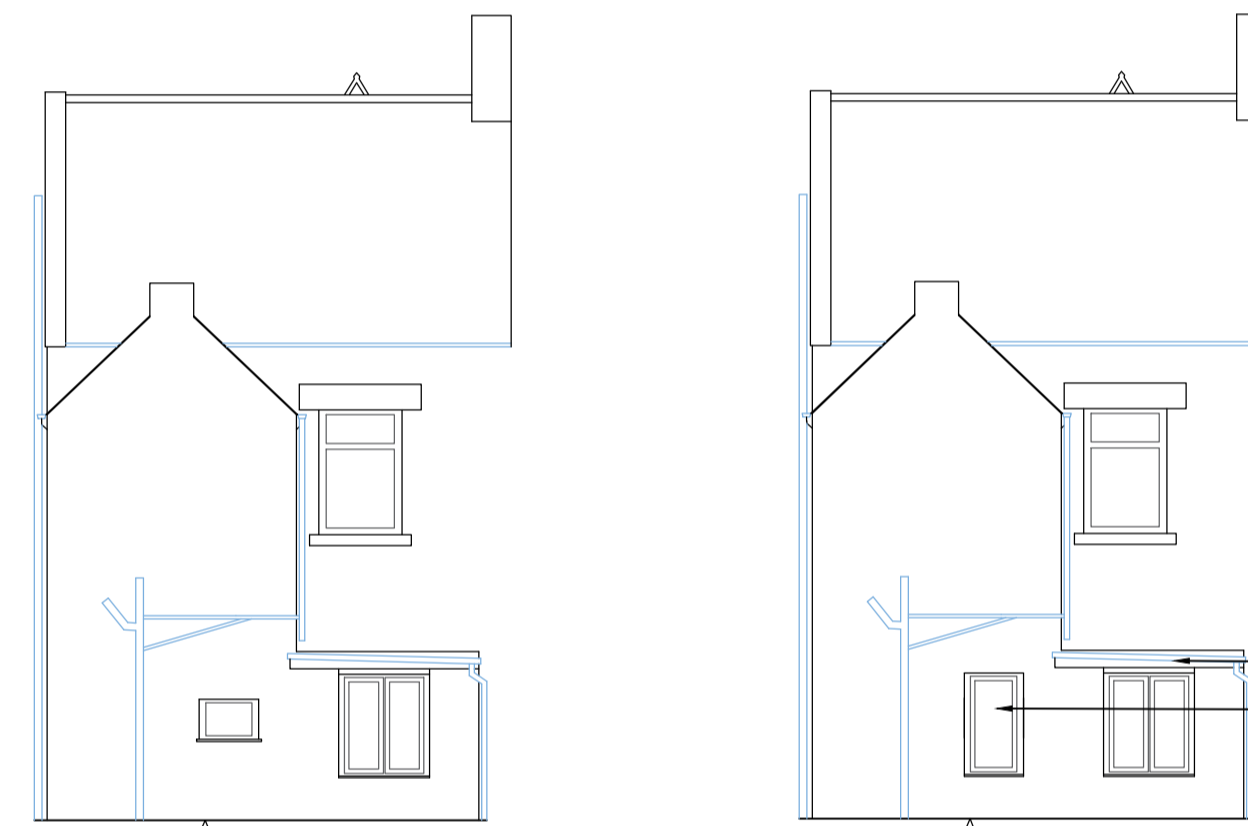

Existing Rear Elevation
Scale 1:100

Proposed Rear Elevation
Scale 1:100

- Replace existing flat roof
- Enlarge existing window opening and install new window

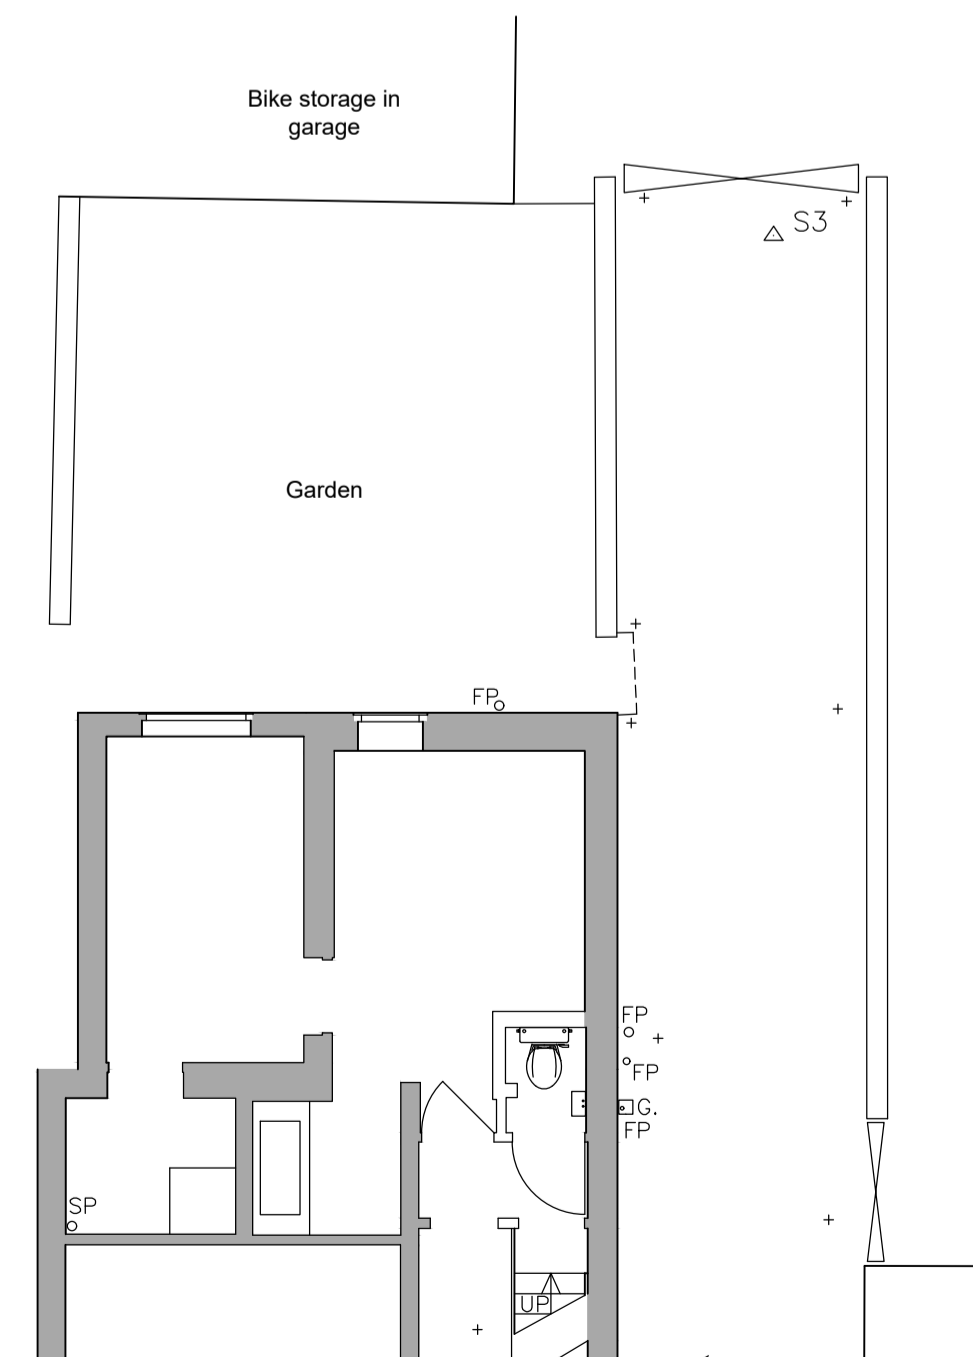

Revision: Date: Description: Draw: CHK:

Project: 129 Doncaster Road
Barnsley
S70 1UF

Drawing Title: Planning drawings

Client: C&G Property

Drawn: SC	Checked:	Date: 11.05.25	Scale: As shown	Paper Size: A1
Job No.: N/A	Dwg No.: 1	Stage: Planning	Revision:	