





NORTH ELEVATION  
1:100

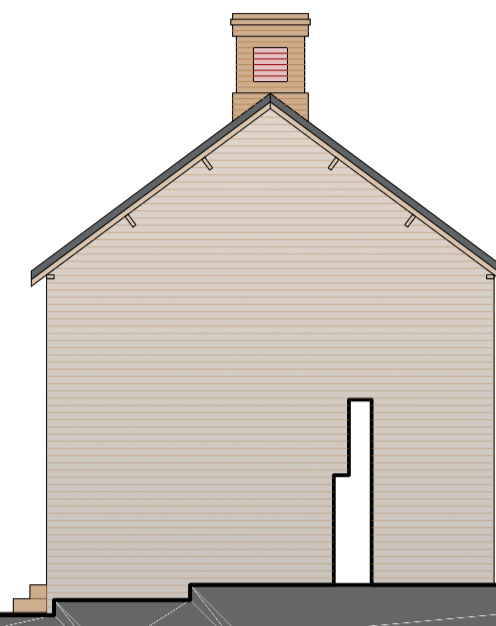


WEST ELEVATION  
1:100




SOUTH ELEVATION  
1:100

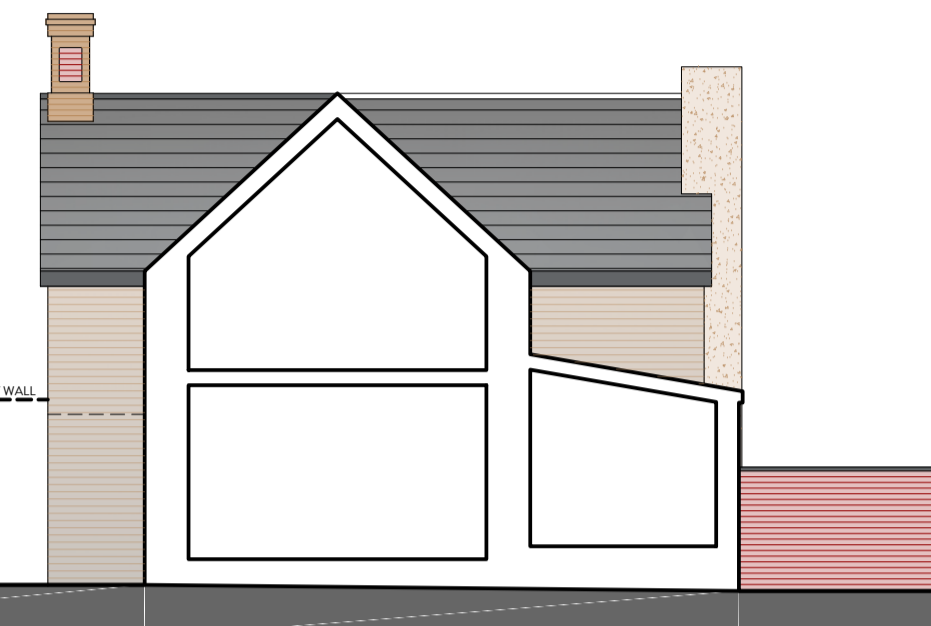

EAST ELEVATION  
1:100

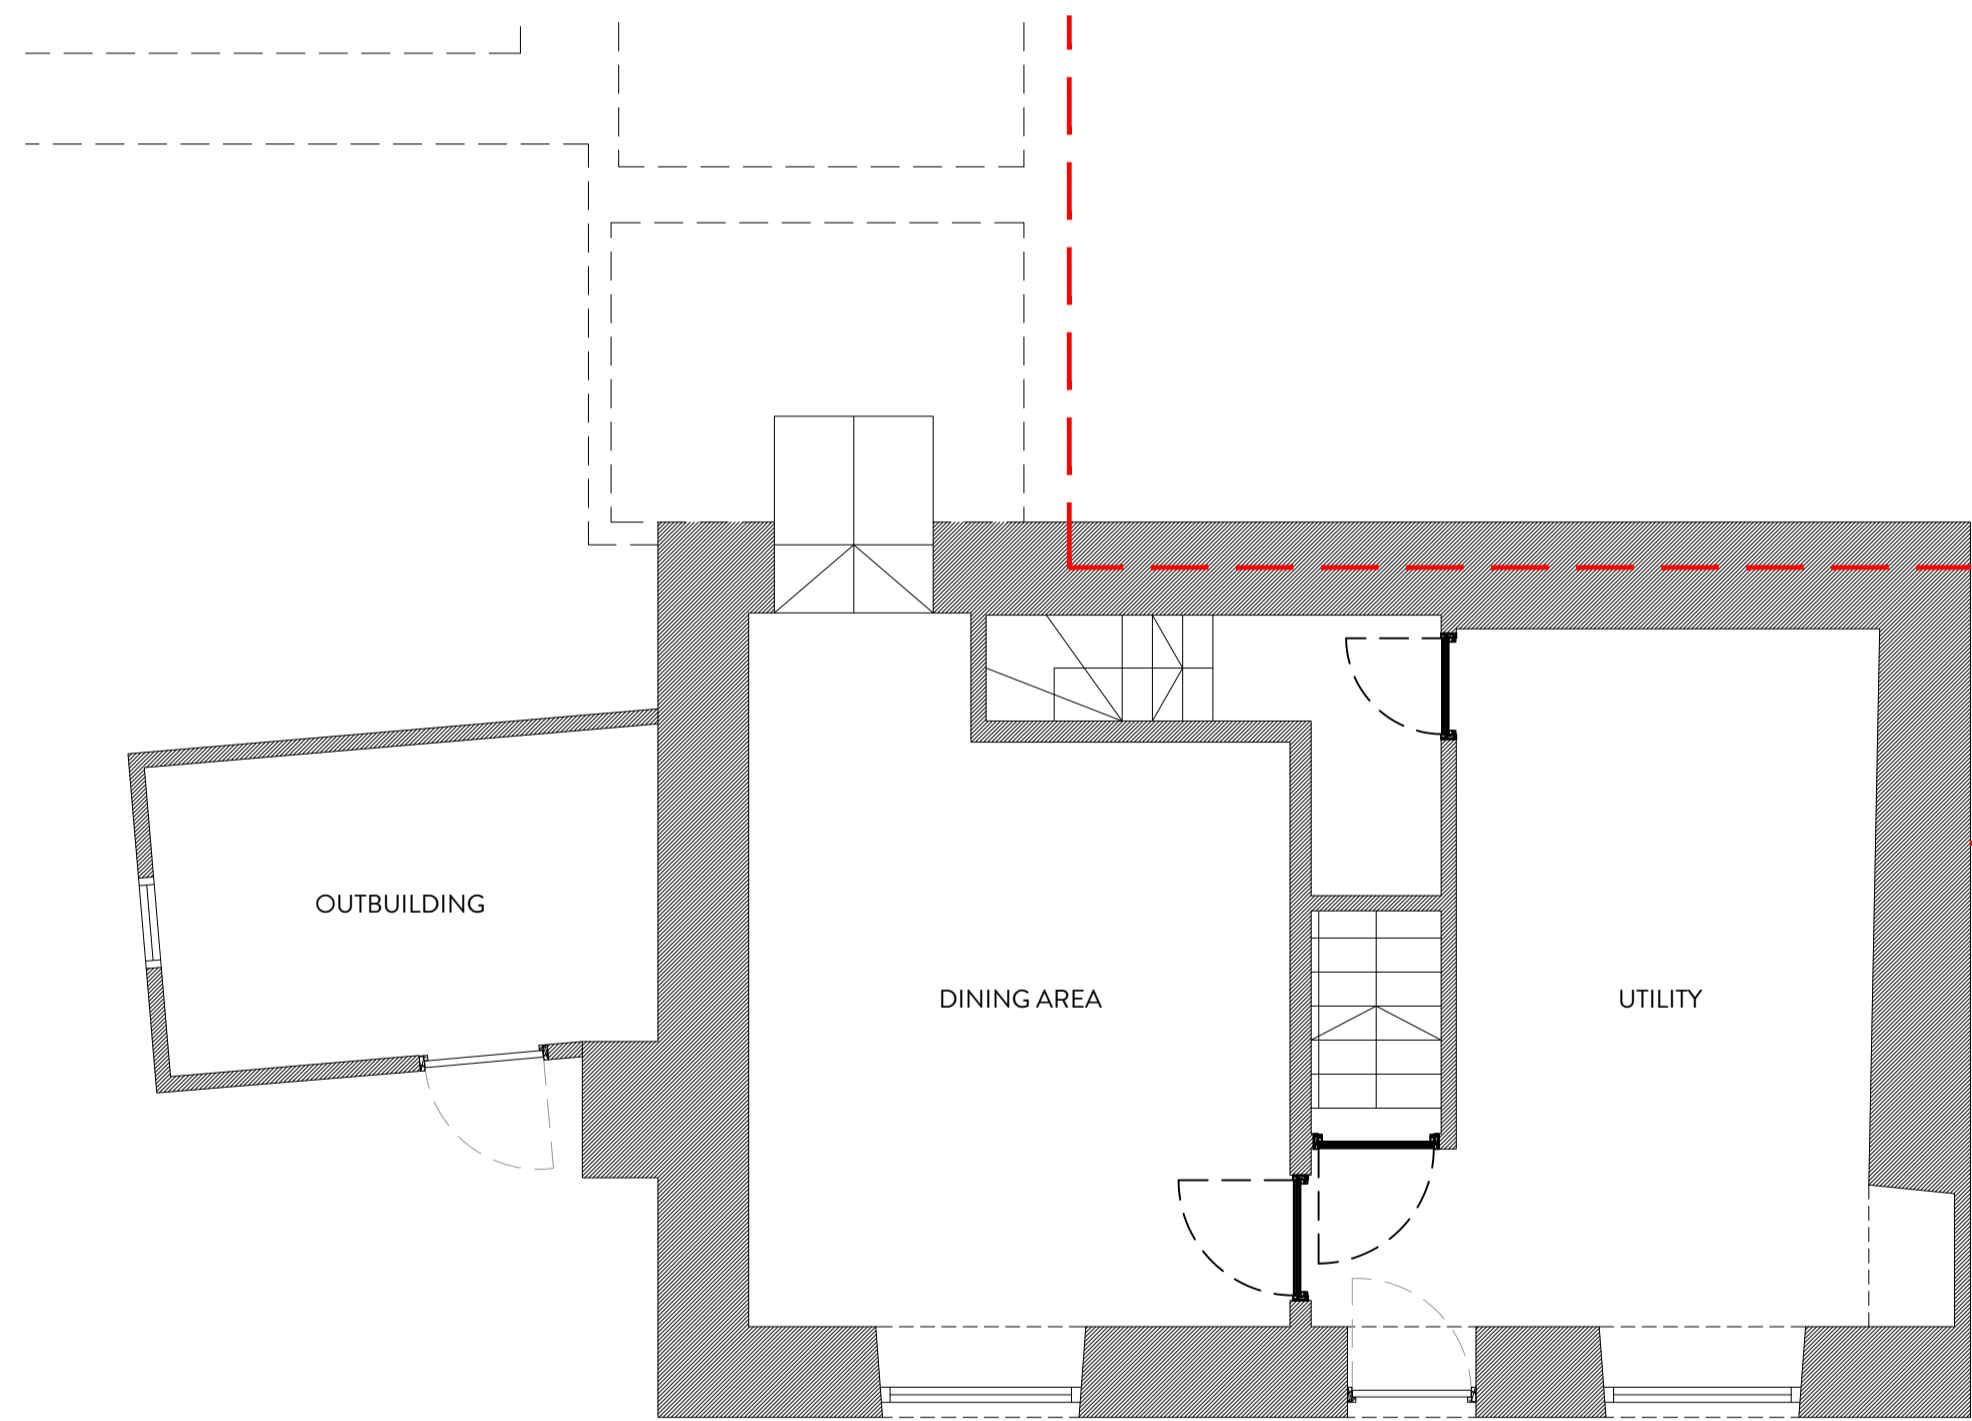

GROUND FLOOR PLAN  
1:50

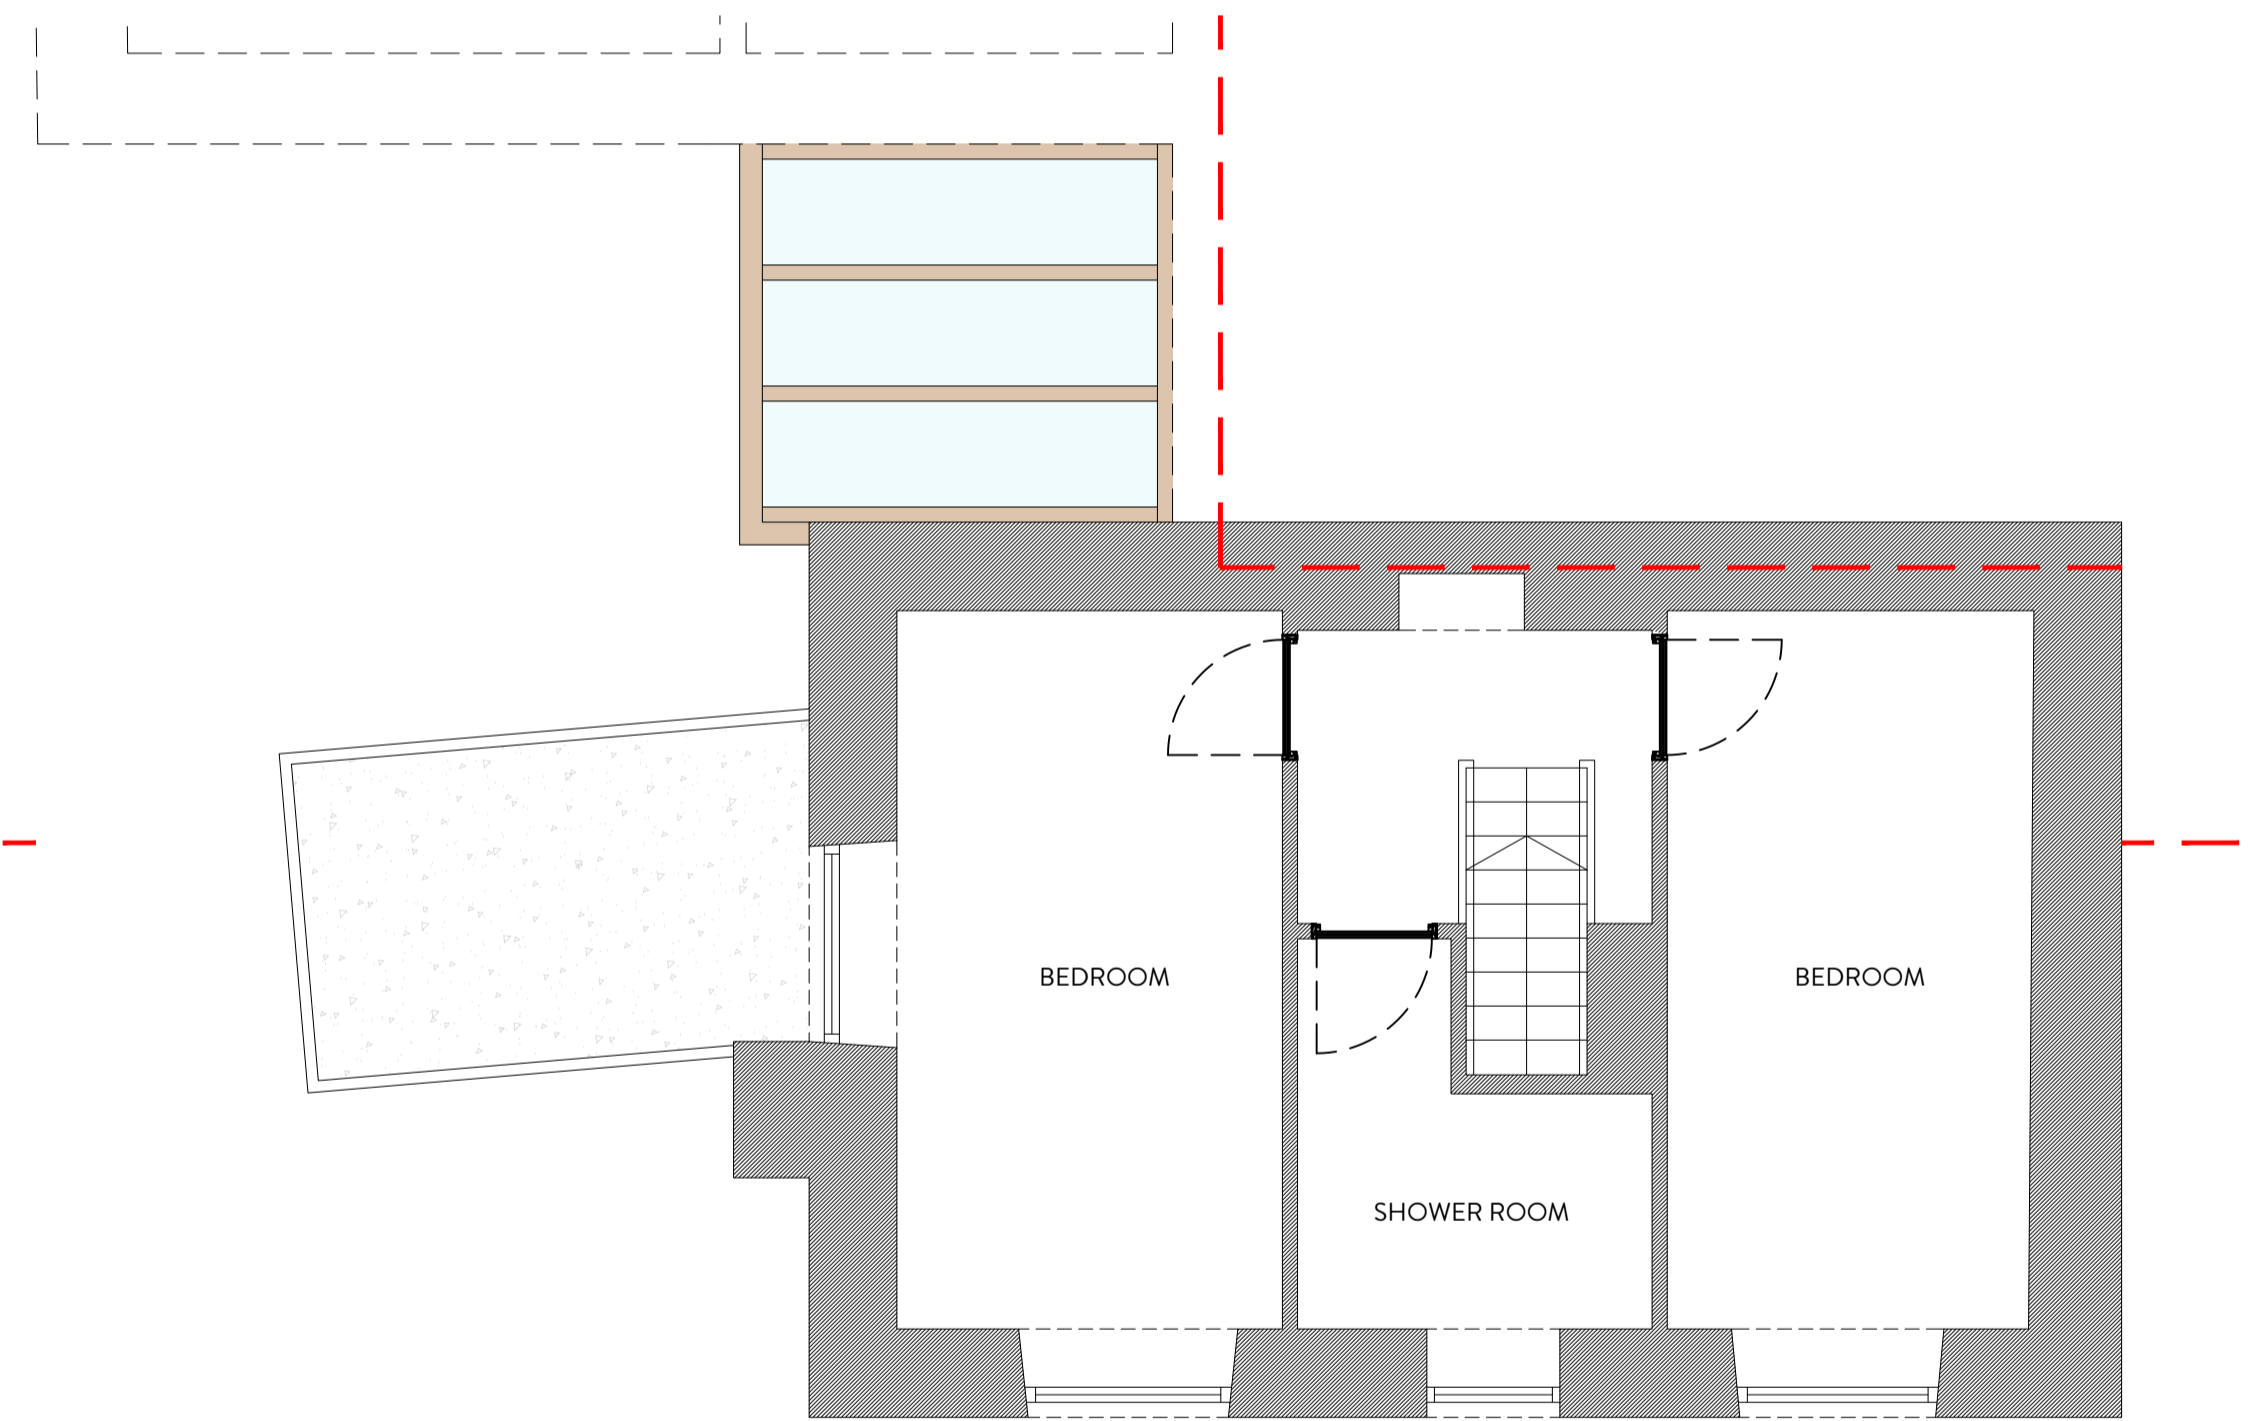

FIRST FLOOR PLAN  
1:50



| REVISION | DESCRIPTION | DATE | NOTES |
|----------|-------------|------|-------|
|          |             |      |       |
|          |             |      |       |
|  |  |  |  |
|--|--|--|--|
| <b>PLANNING DRAWING</b><br><b>ORANGE DESIGN STUDIO.</b><br>ARCHITECTURAL PRACTICE<br>hello@orangedesignstudio.co.uk<br>59A, Huddersfield Road, Mirfield, WF14 8AA<br>01924 650930<br><small>COPYRIGHT © ORANGE DESIGN STUDIO LIMITED</small> |  | <b>PROJECT TITLE</b><br>5 CLIFFE HILL LANE<br><b>DRAWING TITLE</b><br>EXISTING GA<br><small>SCALE</small> 1:50<br><small>DRAWN</small> EG<br><small>CHECKED</small> JH<br><small>PAPER SIZE</small> A1<br><small>DWG NUMBER</small> (EX)001<br><small>DATE</small> 11/03/26<br><small>REVISION</small> /<br><small>PROJECT REFERENCE</small> ODS 25/1105<br><small>CLIENT</small> MR & MRS BOTTOMLEY |  |
|--|--|--|--|