


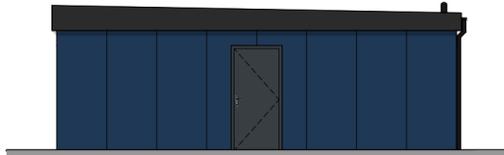

PROPOSED FRONT ELEVATION
SCALE: 1:100



PROPOSED SIDE ELEVATION
SCALE: 1:100




PROPOSED REAR ELEVATION
SCALE: 1:100



PROPOSED SIDE ELEVATION
SCALE: 1:100

FINISHES LEGEND

- PRE-FABRICATED WALL PANEL BY OTHERS. COLOUR TBC
- PRE-FABRICATED ROOF BY OTHERS. COLOUR TBC
- ALUMINIUM GLUTTERING / RWP'S. COLOUR TBC
- ALUMINIUM WINDOWS / DOORS. COLOUR TBC

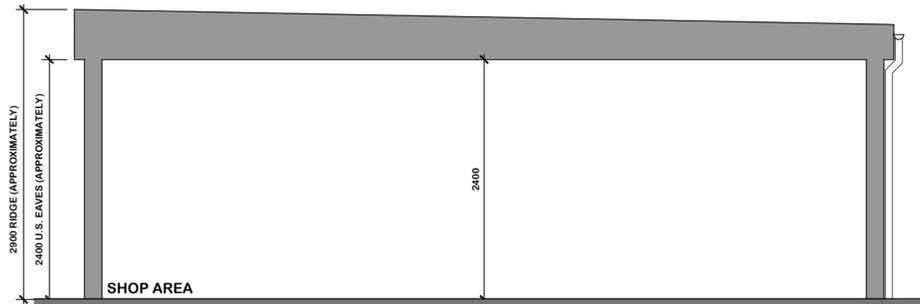

PROPOSED TYPICAL SECTION A-A
SCALE: 1:50

Notes:

This document is the property of David Trundle Design Services Ltd and may not be reissued, loaned or copied in part or in whole without written permission © 2025

All dimensions are in millimetres unless stated otherwise.

It is recommended that information is not scaled off this drawing.

This drawing should be read in conjunction with all other relevant information, specifications & schedules.

If this drawing is received electronically it is the recipients responsibility to print the document at the correct scale.

All dimensions to be checked on site prior to commencing work and any discrepancies to be advised immediately.


CONSTRUCTION (Design & Management) REGULATIONS 2015: David Trundle Design Services Ltd are employed as 'Designer' and will provide information to those responsible for the 'Principal Designer' and to the client.

David Trundle Design Services Ltd are responsible for the 'Architectural' design of the elements included on this drawing only.

Architectural design has been carried out with due consideration for the safety during construction, occupation and maintenance of the finished structure.



The works contain no extraordinary hazards or risks that are not present during routine construction operations that would not readily be apparent to a competent contractor.

This information should be included as part or commencement of the Health and safety file for the project.

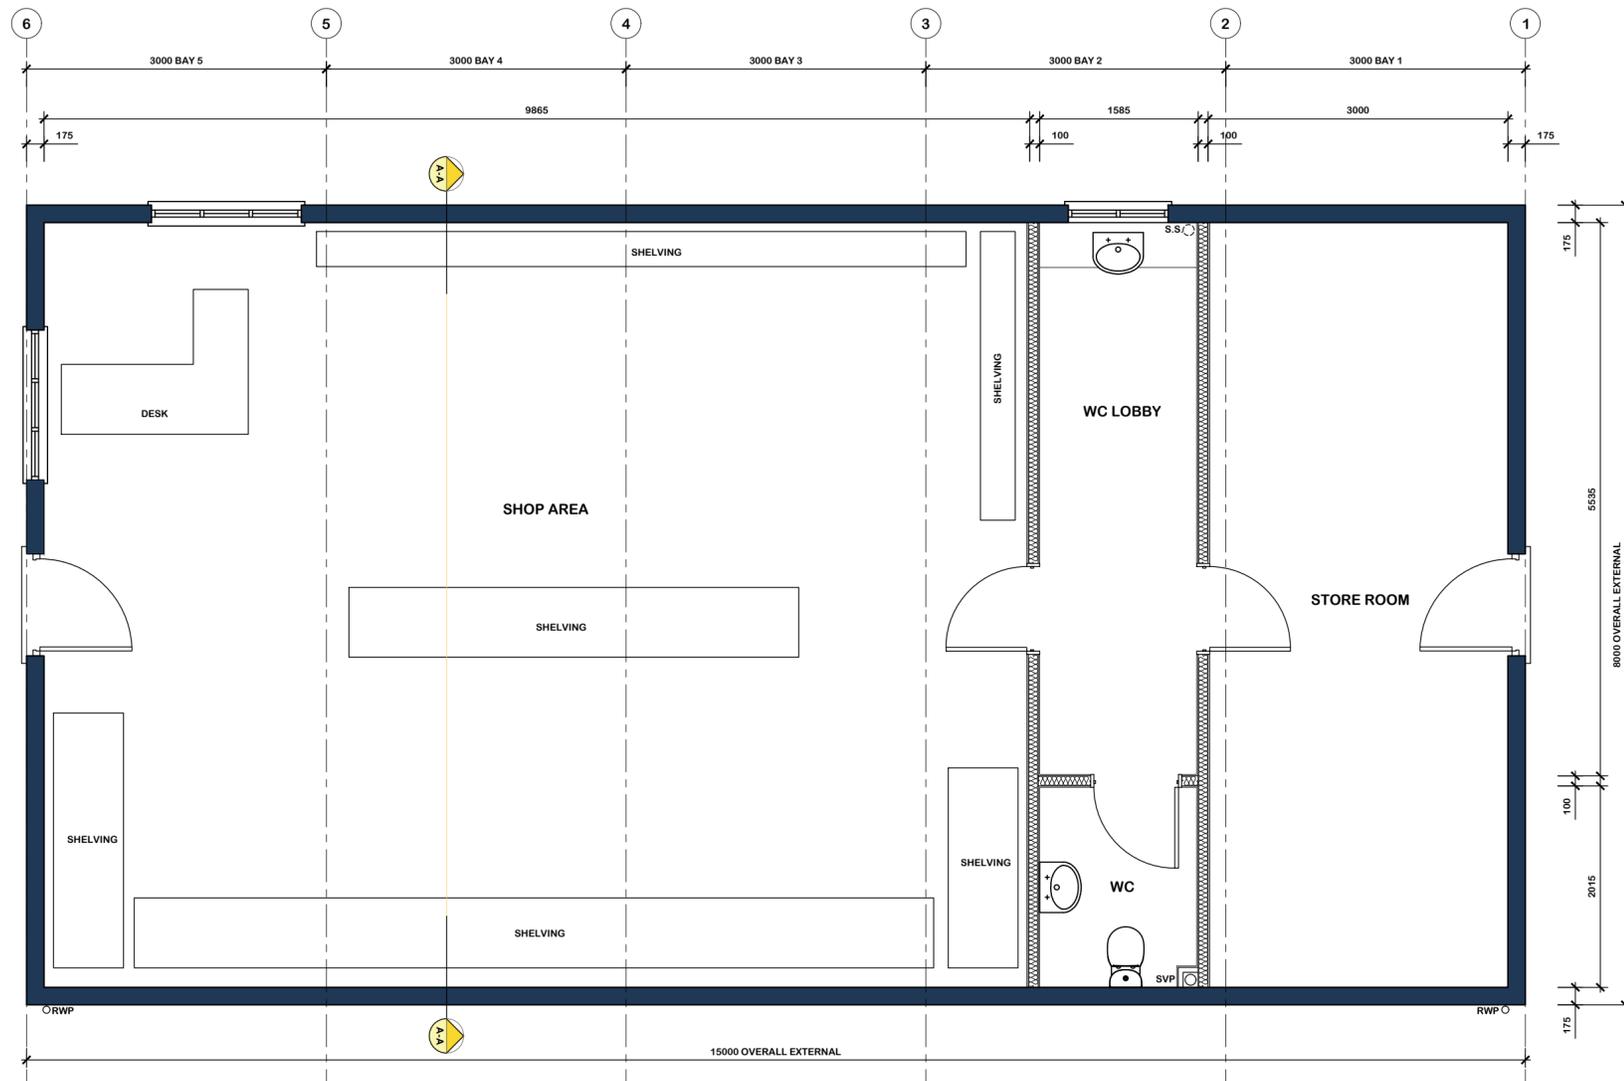

PROPOSED FLOOR PLAN
SCALE: 1:50

*** NB: ALL PROPOSED SITE AND FLOOR LEVELS TO MATCH EXISTING LEVEL HEIGHTS. ALL LEVELS ABOVE GROUND LEVEL WILL MATCH EXISTING.**

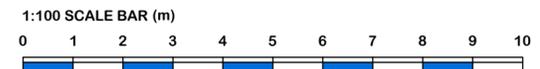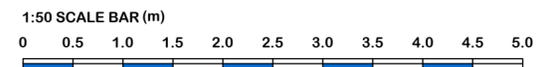

no	date	amendment description
A	24.07.2025	LAYOUT MIRRORED AND ELEVATIONS UPDATED.

Revisions

Drawing Status: **PLANNING**

trundle
DESIGN SERVICES
www.trundle.com

Salgate Barn
Islington Road
Tilney All Saints
King's Lynn
Norfolk
PE34 4RY
Tel: 01553 617700
Fax: 01553 617874
Email: enquiries@trundle.com

Project Title:
**CRANSWICK CONVENIENCE FOODS
VALLEY PARK
WOMBWELL
BARNWELL
S73 0UN**

**PROPOSED PRE-FABRICATED
BUILDING TO CREATE STAFF SHOP**

Drawing Title:
**PROPOSED FLOOR PLANS,
ELEVATIONS, AND TYPICAL SECTION**

Scale: **AS STATED @ A2** Date: **JULY 2025** Drawn: **AK**

Drawing Number: **25-L68-PL002A** Revision: