





FRONT ELEVATION
AS EXISTING

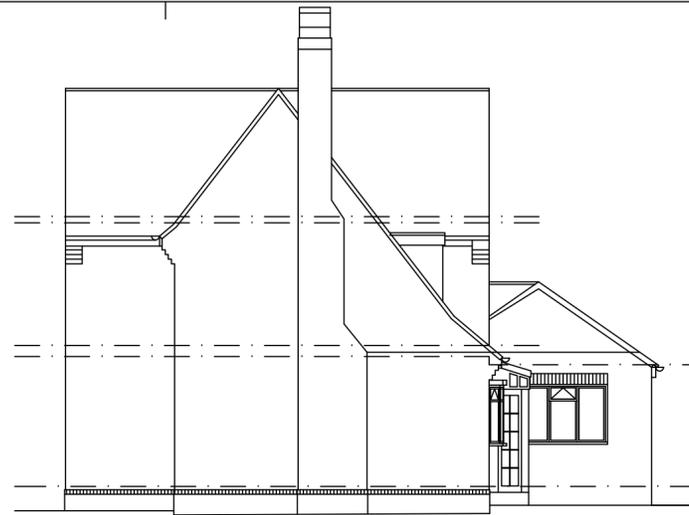


SIDE ELEVATION
AS EXISTING




REAR ELEVATION
AS EXISTING

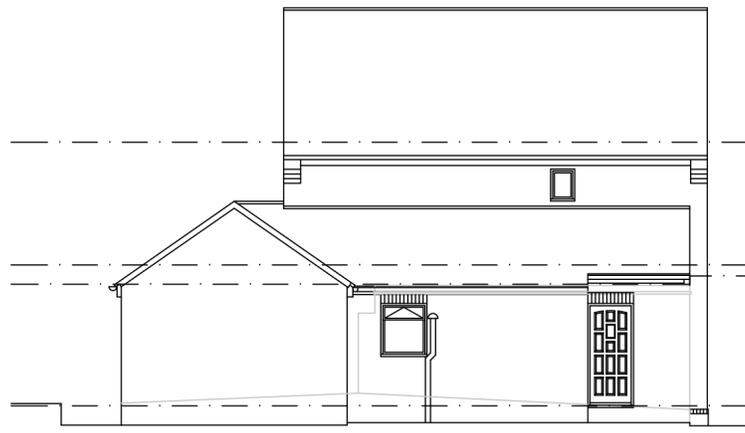

SIDE ELEVATION
AS EXISTING

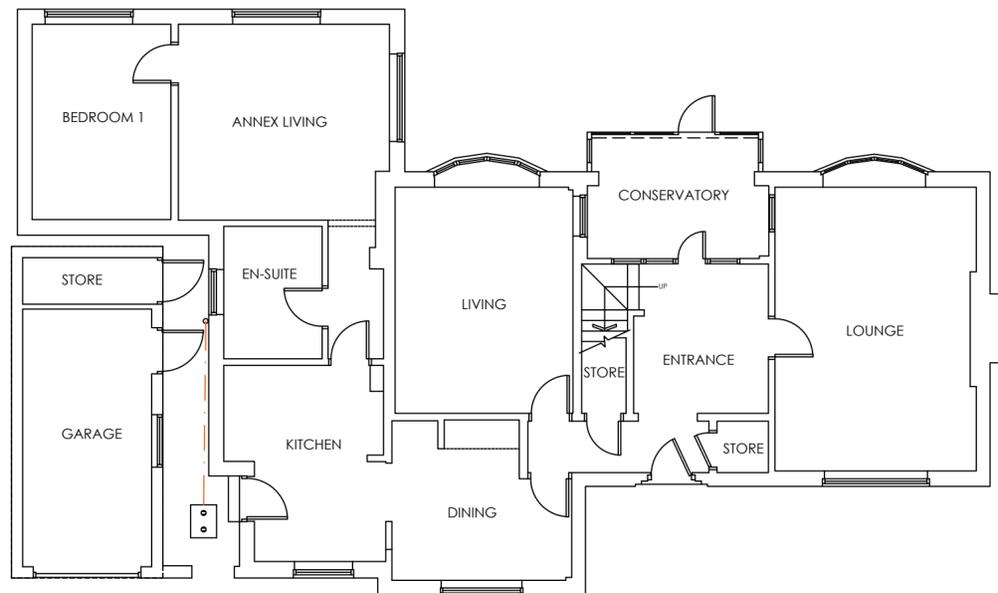

GROUND FLOOR PLAN
AS EXISTING

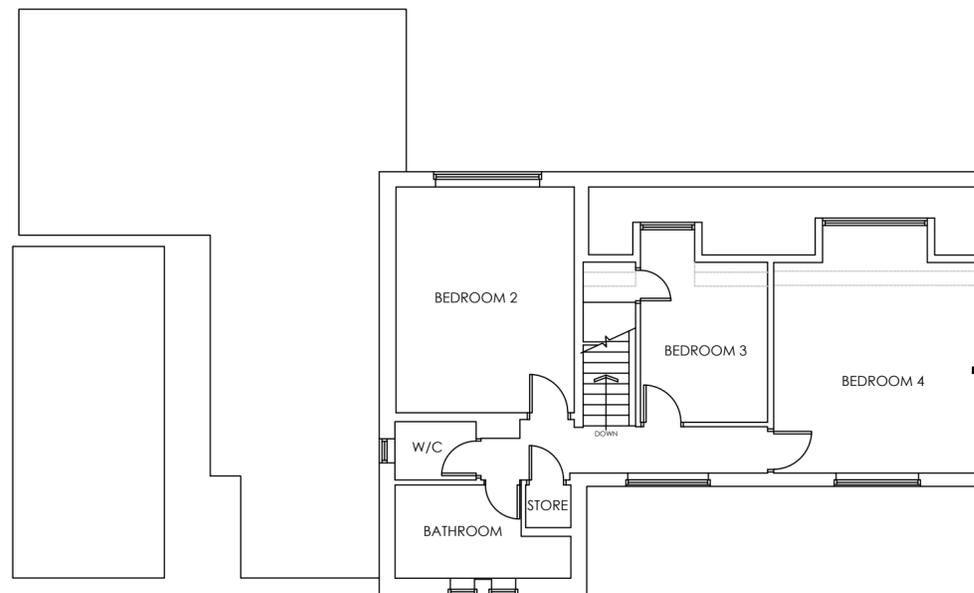

FIRST FLOOR PLAN
AS EXISTING

		OFFICE ONE, DRILL HALL, 11 EASTGATE, BARNSELEY, S70 2EU		Phone: 01226 208482 Email: info@whiteagus.co.uk Web: www.whiteagus.co.uk	
Project: EXTENSIONS AND ALTERATIONS 379 CARLTON ROAD, BARNSELEY			Client: MR & MRS DOBSON		
Drawing Title: PLANS AND ELEVATIONS AS EXISTING			Date: JULY 2025		Scale: 1:100 @ A2
Ref: 25-035			Dwg. No. 01	Rev. A	
Date	Suffix	Description	Date	Suffix	Description
03-11-25	A	REAR ELEVATION TITLE CORRECTED			