



EAST ELEVATION 1:100

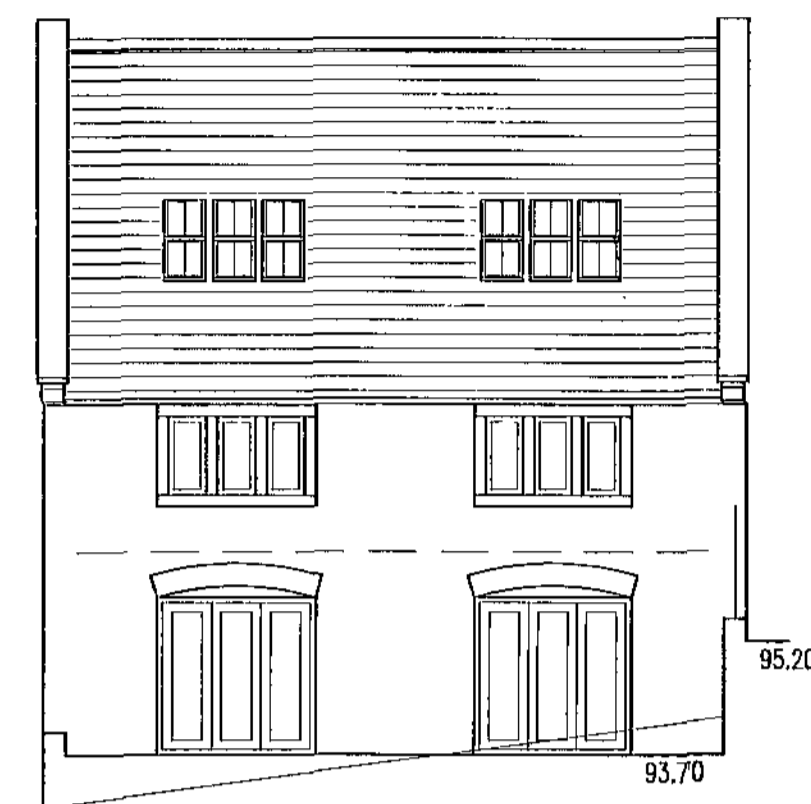


NORTH ELEVATION 1:100




WEST ELEVATION 1:100

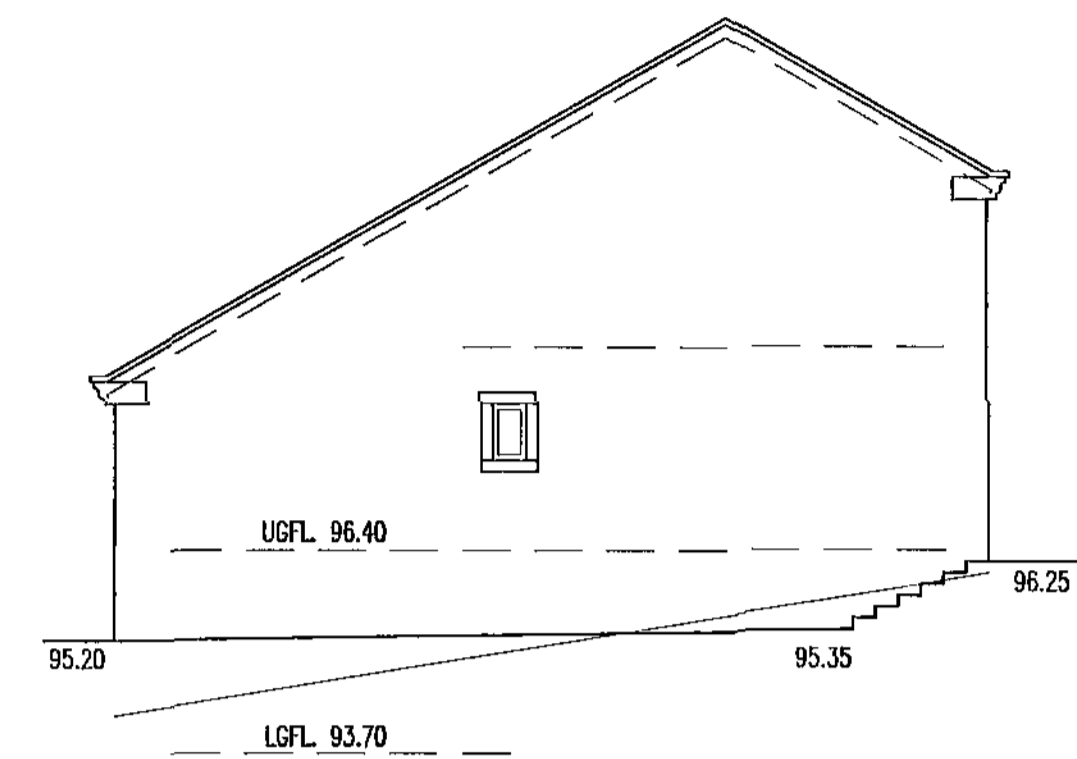


SOUTH ELEVATION 1:100

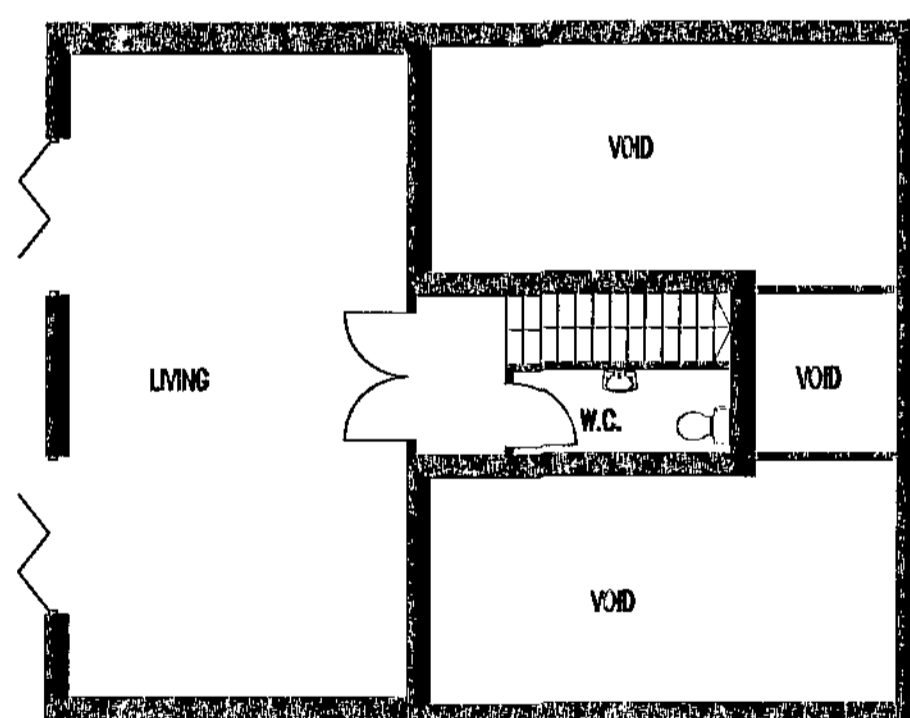


LOWER GROUND FLOOR PLAN 1:100

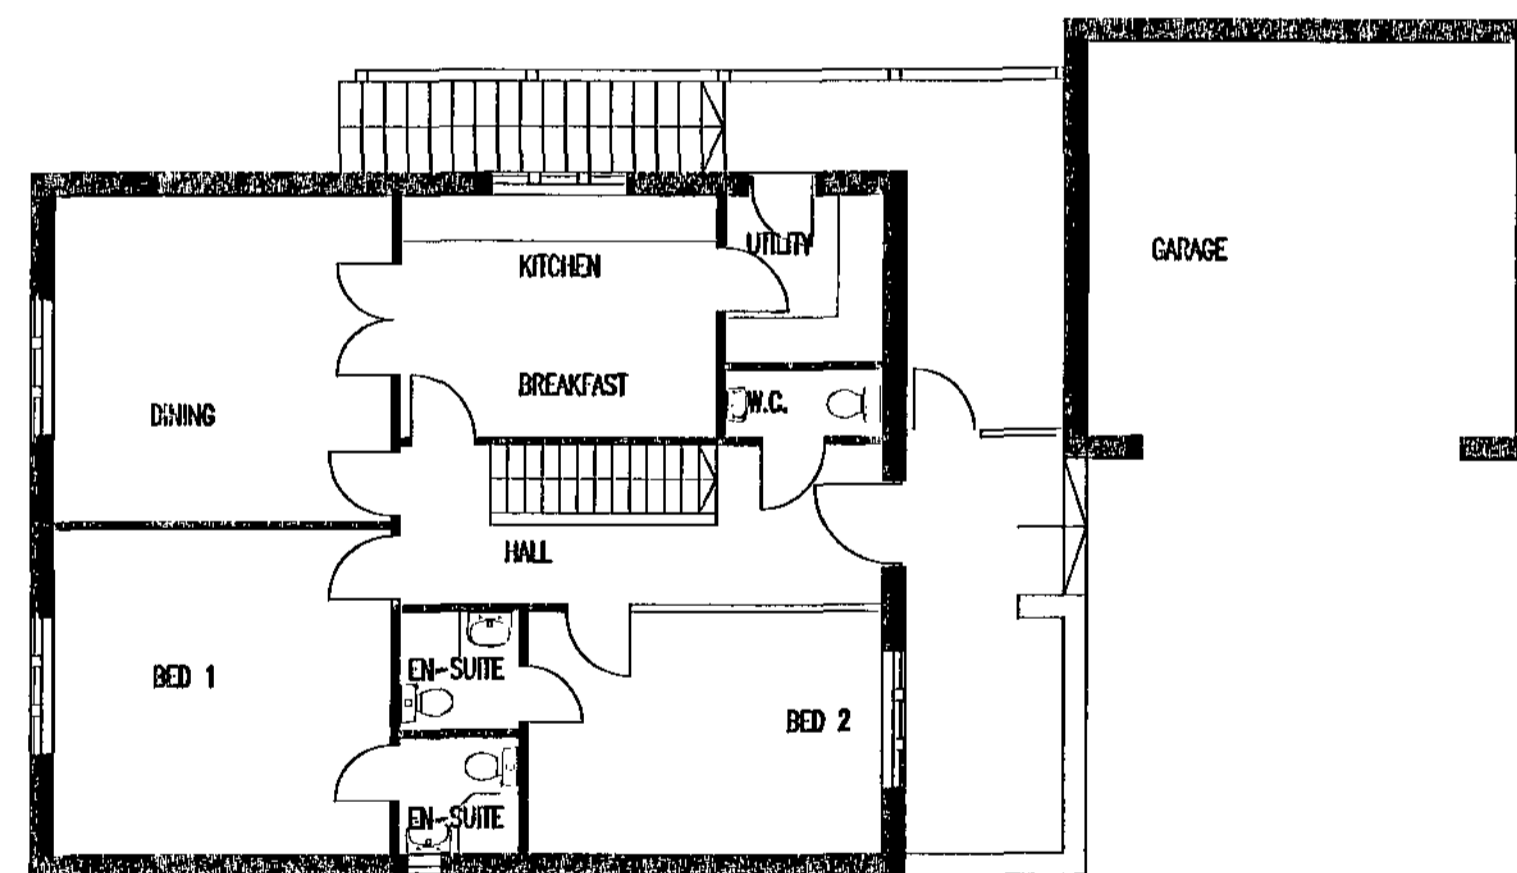

UPPER GROUND FLOOR PLAN 1:100

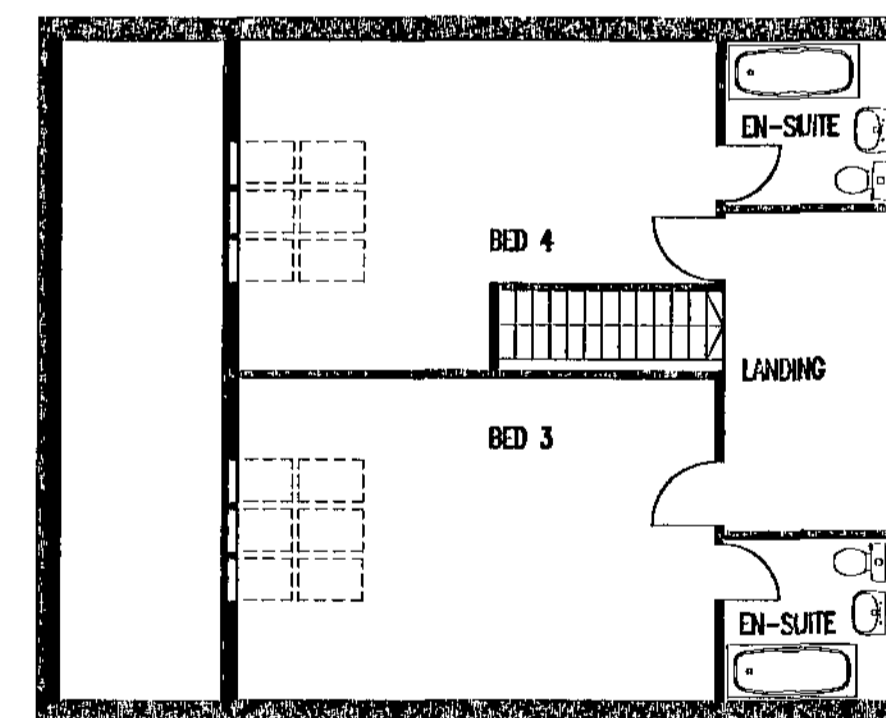


FIRST FLOOR PLAN 1:100

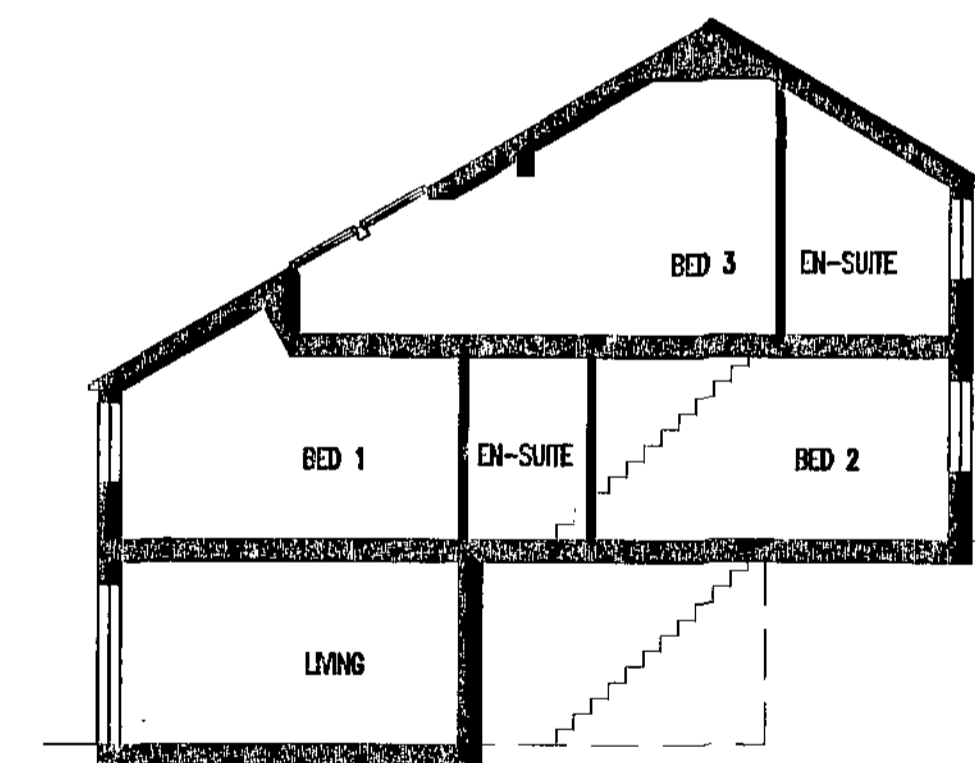

TYPICAL SECTION 1:100

Barnsley Moor
27 MAY 2010

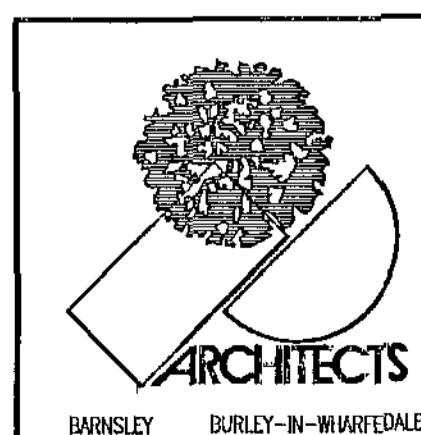

1. THIS DRAWING AND THE COPYRIGHTS AND PATENTS THEREIN ARE THE PROPERTY OF NUTTALL YARWOOD & PARTNERS LIMITED REGISTERED IN ENGLAND AND WALES No. 4631330 AND MAY BE USED OR REPRODUCED ONLY UNDER CONTRACT.
2. CONTRACTORS AND SUB-CONTRACTORS MUST CHECK AND AGREE ALL DIMENSIONS BEFORE PREPARING SHOP DRAWINGS OR COMMENCING WORK ON SITE.
3. CONTRACTORS ARE RESPONSIBLE FOR INFORMING THE ARCHITECT OF ANY DISCREPANCY DISCOVERED ON THIS DRAWING OR BETWEEN THIS DRAWING AND ANY OTHER RELATED DOCUMENT ISSUED UNDER THE STANDARD FORM OF CONTRACT IN RESPECT OF THE WORK.
4. WRITTEN DIMENSIONS ONLY ARE TO BE USED FROM THIS DRAWING IF IN ANY DOUBT ASK FOR CLARIFICATION.

Notes.


Revisions.

Date	Suffix	Description	Date	Suffix	Description
25/3/10	A	STONEWORK			


NUTTALL YARWOOD & PARTNERS LIMITED
CHARTERED ARCHITECTS

The Grove, High Street, Dodworth, Barnsley, S75 3RQ. Tel: 01226 208771. Fax: 01226 200989. E-mail: ryp.barnsley@btconnect.com
120 Main Street, Burley-in-Wharfedale, LS29 7JX. Tel: 01943 864441. Fax: 01943 862300. E-mail: ryp.burley@btconnect.com

Project.	PROPOSED RESIDENTIAL DEVELOPMENT, 7 CLIFFE HILL, CAWTHORNE.	Client.	D. M. ASQUITH
Drawing Title.	UNIT 2 PLANS, ELEVATIONS, SECTION	Date.	MAR 10
Ref.	40/56	Scale.	1:100
Dwg. No.	P2	Rev.	A

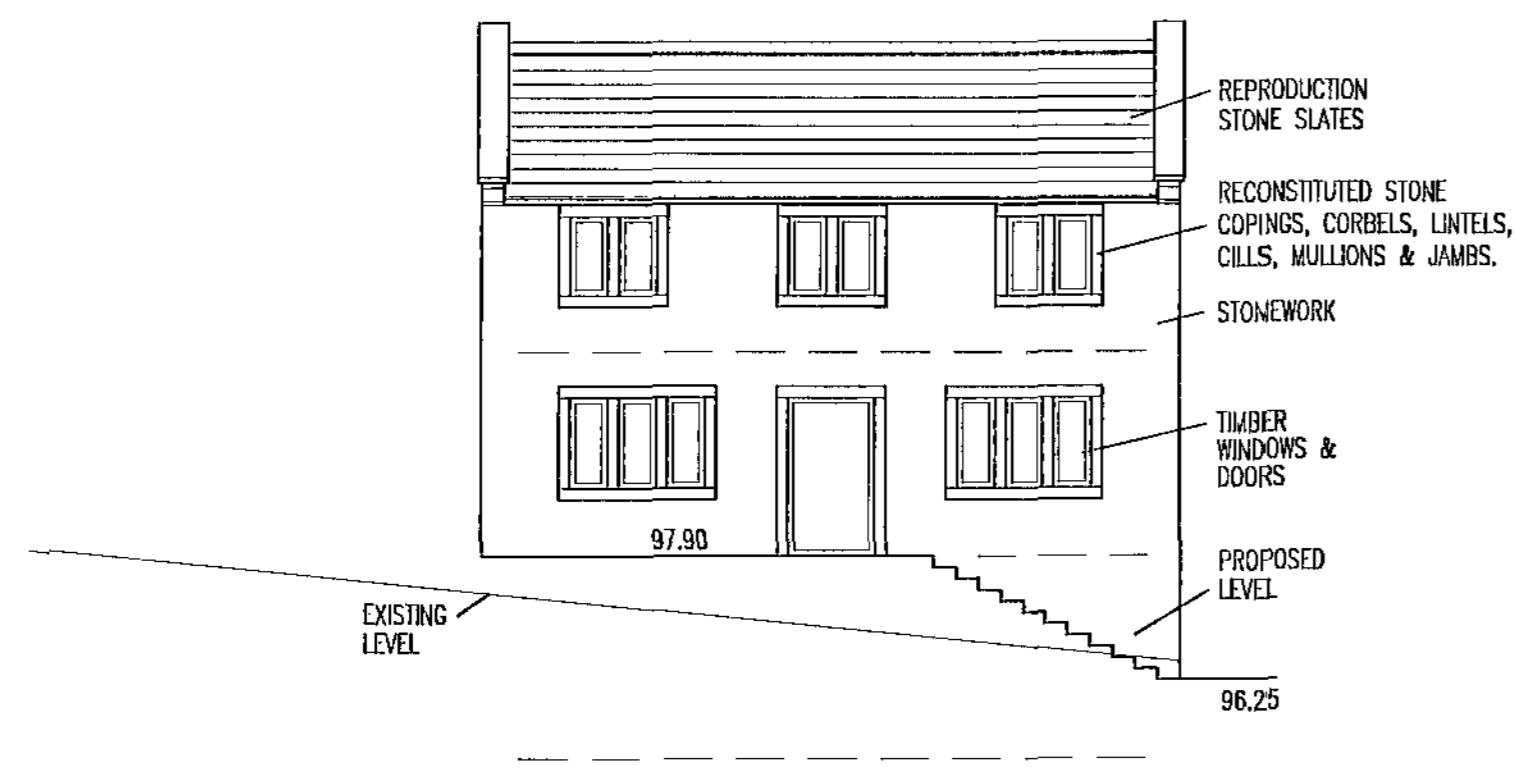


EAST ELEVATION 1:100

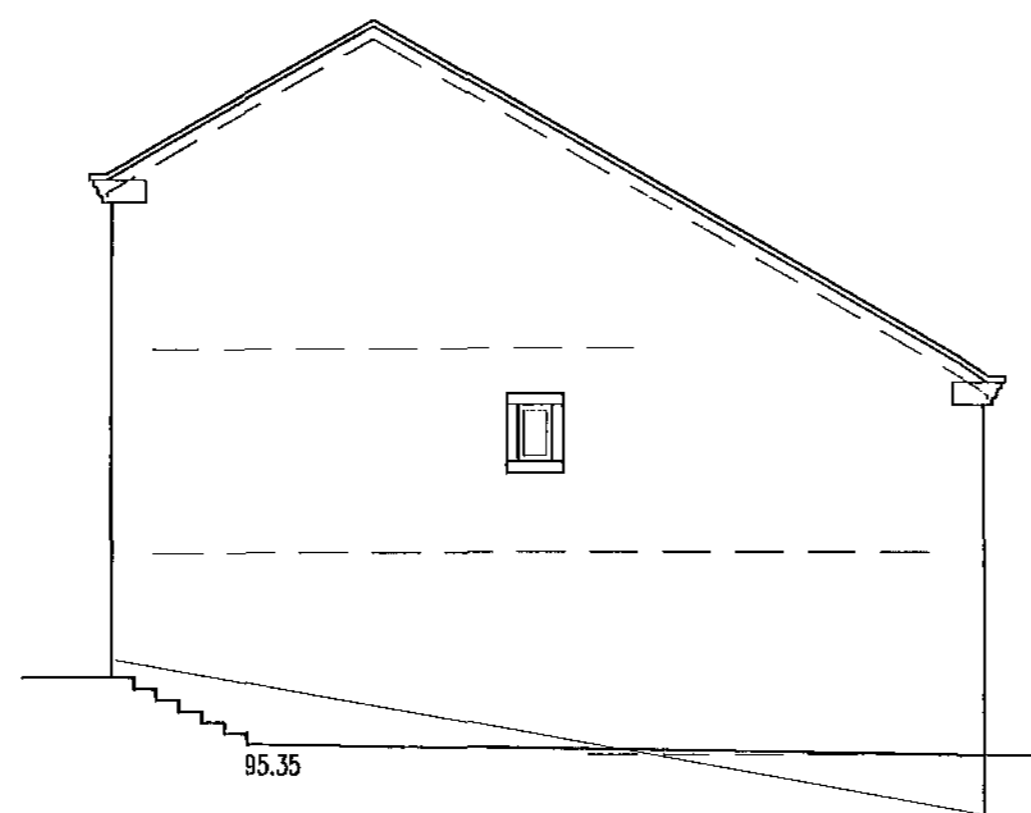


NORTH ELEVATION 1:100




WEST ELEVATION 1:100

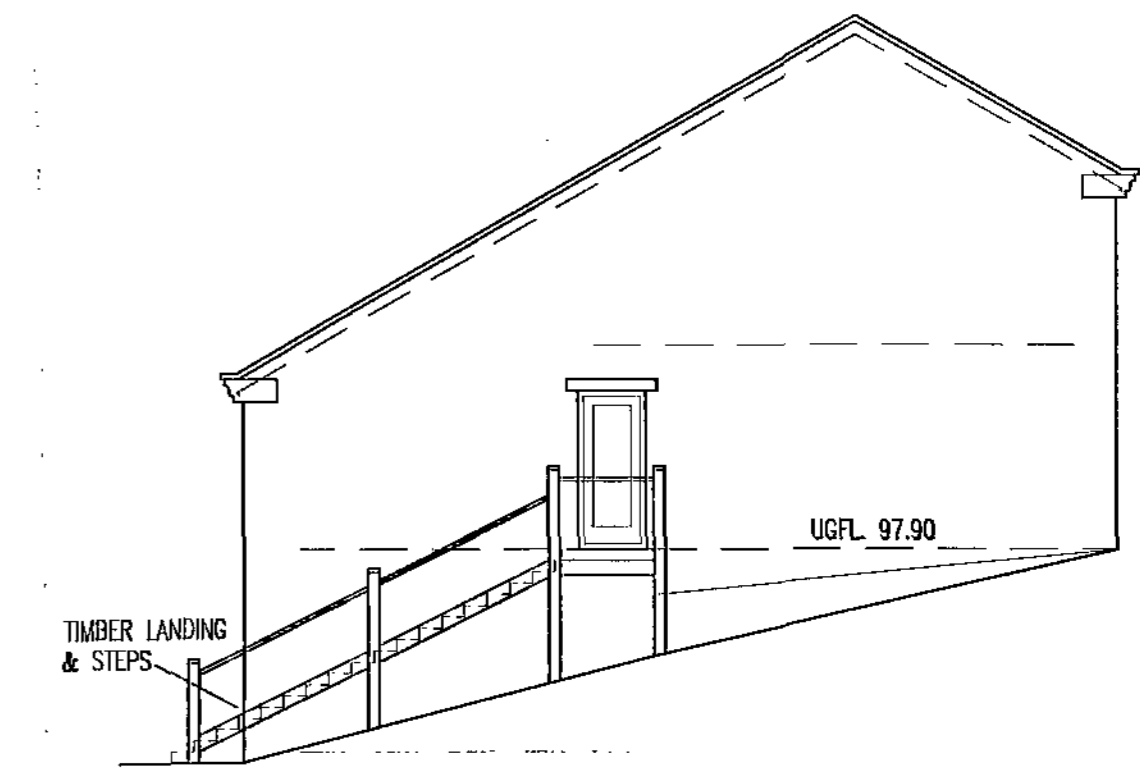


SOUTH ELEVATION 1:100

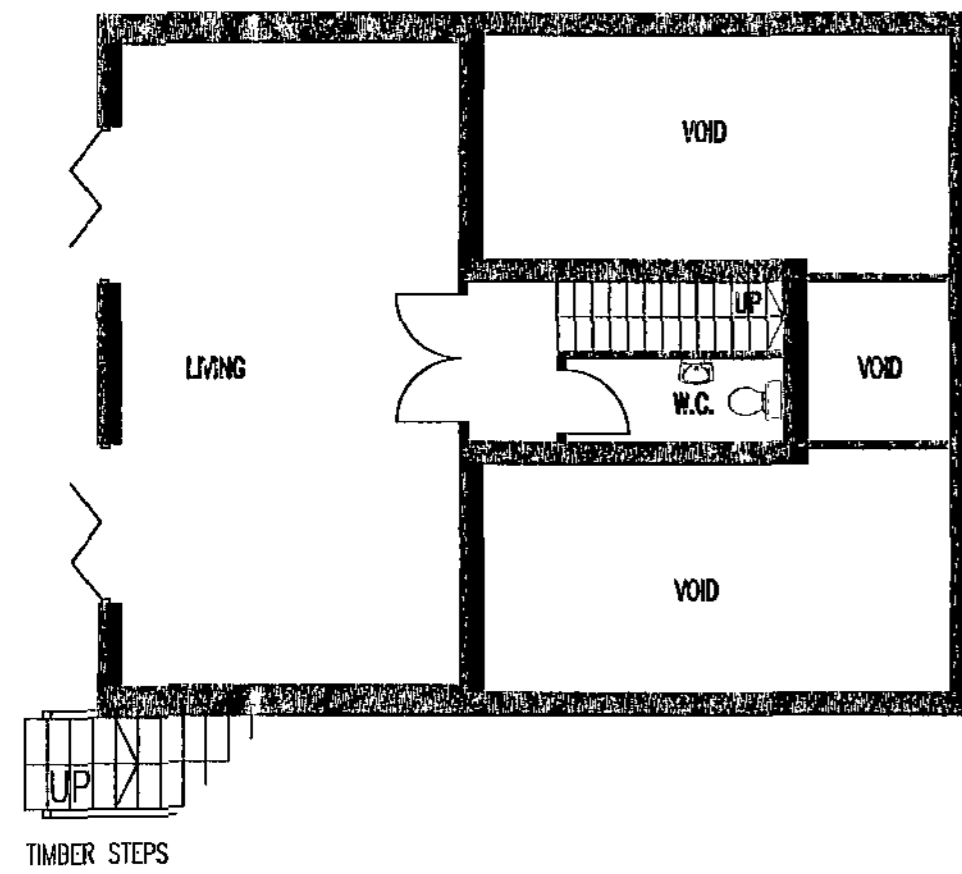


LOWER GROUND FLOOR PLAN 1:100

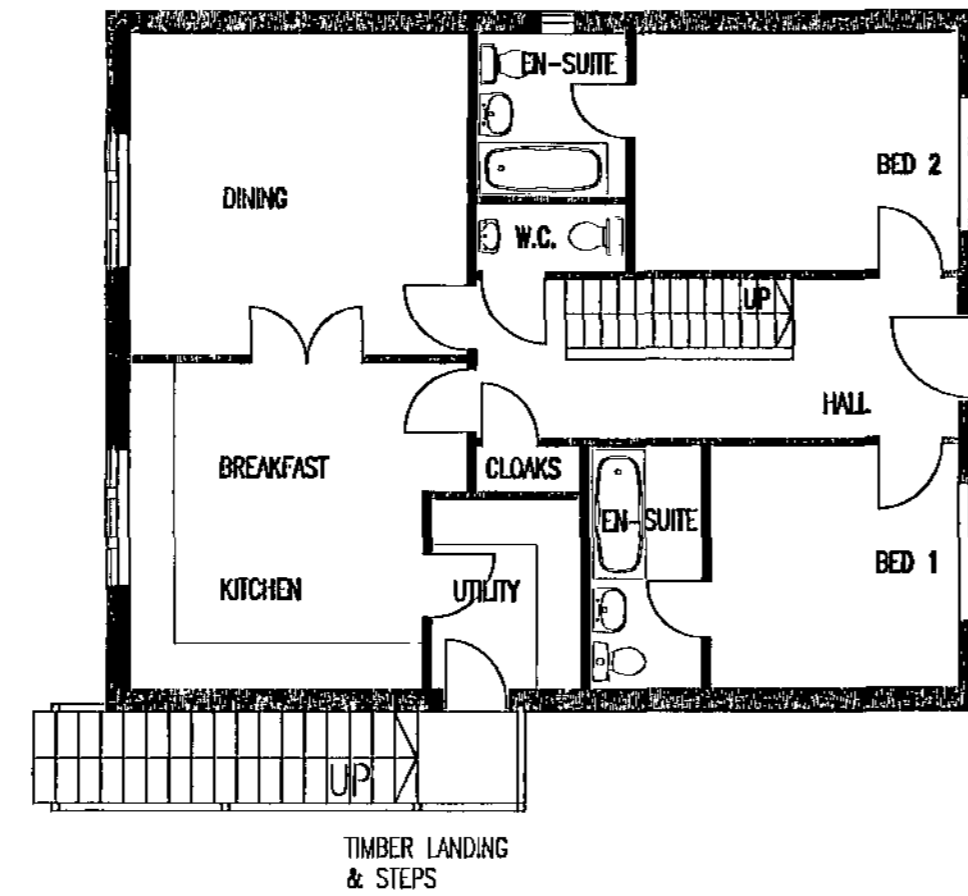

UPPER GROUND FLOOR PLAN 1:100

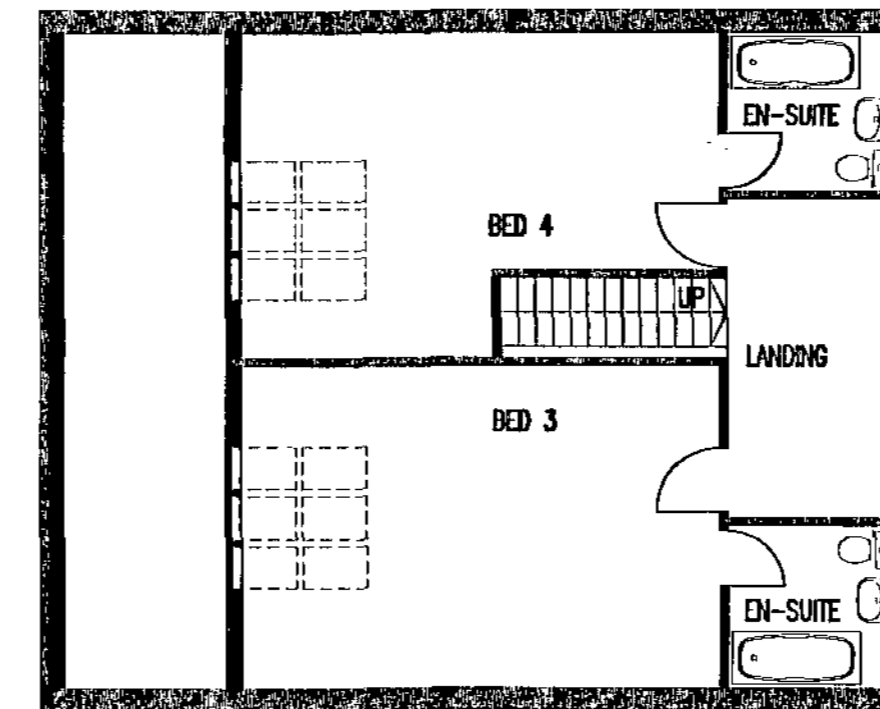


FIRST FLOOR PLAN 1:100

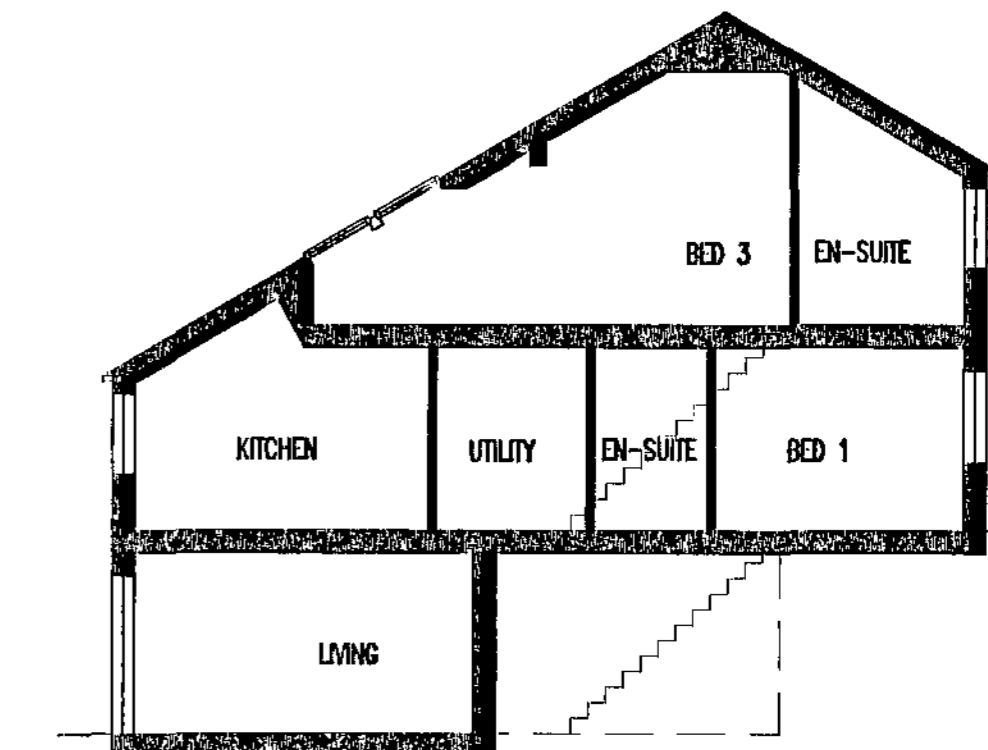

TYPICAL SECTION 1:100

Barnley Moor
27 MAY 2010

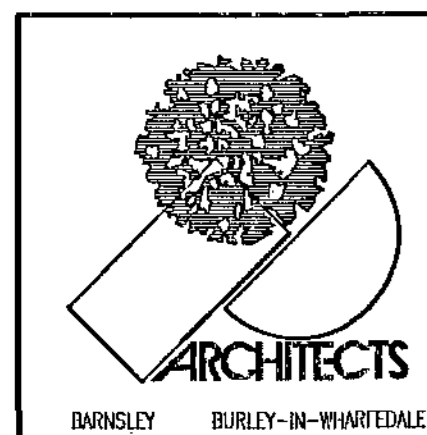

1. THIS DRAWING AND THE COPYRIGHTS AND PATENTS THEREIN ARE THE PROPERTY OF NUTTALL YARWOOD & PARTNERS LIMITED REGISTERED IN ENGLAND AND WALES No. 4611330 AND MAY BE USED OR REPRODUCED ONLY UNDER CONTRACT.
2. CONTRACTORS AND SUB-CONTRACTORS MUST CHECK AND AGREE ALL DIMENSIONS BEFORE PREPARING SHOP DRAWINGS OR COMMENCING WORK ON SITE.
3. CONTRACTORS ARE RESPONSIBLE FOR INFORMING THE ARCHITECT OF ANY DISCREPANCY DISCOVERED ON THIS DRAWING OR BETWEEN THIS DRAWING AND ANY OTHER RELATED DOCUMENT ISSUED UNDER THE STANDARD FORM OF CONTRACT IN RESPECT OF THE WORK.
4. WRITTEN DIMENSIONS ONLY ARE TO BE USED FROM THIS DRAWING. IF IN ANY DOUBT ASK FOR CLARIFICATION.

Notes.

Revisions.

Date	Suffix	Description	Date	Suffix	Description


NUTTALL YARWOOD & PARTNERS LIMITED
CHARTERED ARCHITECTS

■ The Grove, High Street, Dodworth, Barnsley, S75 3RD. Tel: 01228 206771. Fax: 01228 200909. E-mail: nyp.barnsley@btconnect.com
□ 120 Main Street, Burley-in-Wharfedale, LS29 7JX. Tel: 01943 864441. Fax: 01943 862300. E-mail: nyp.burley@btconnect.com □


Project: PROPOSED RESIDENTIAL DEVELOPMENT, 7 CLIFFE HILL, CAWTHORNE. Client: D. M. ASQUITH

Drawing Title: UNIT 1 PLANS, ELEVATIONS, SECTION Date: MAY 2010 Scale: 1:100

Ref: 40/56 Dwg. No. P5 Rev.

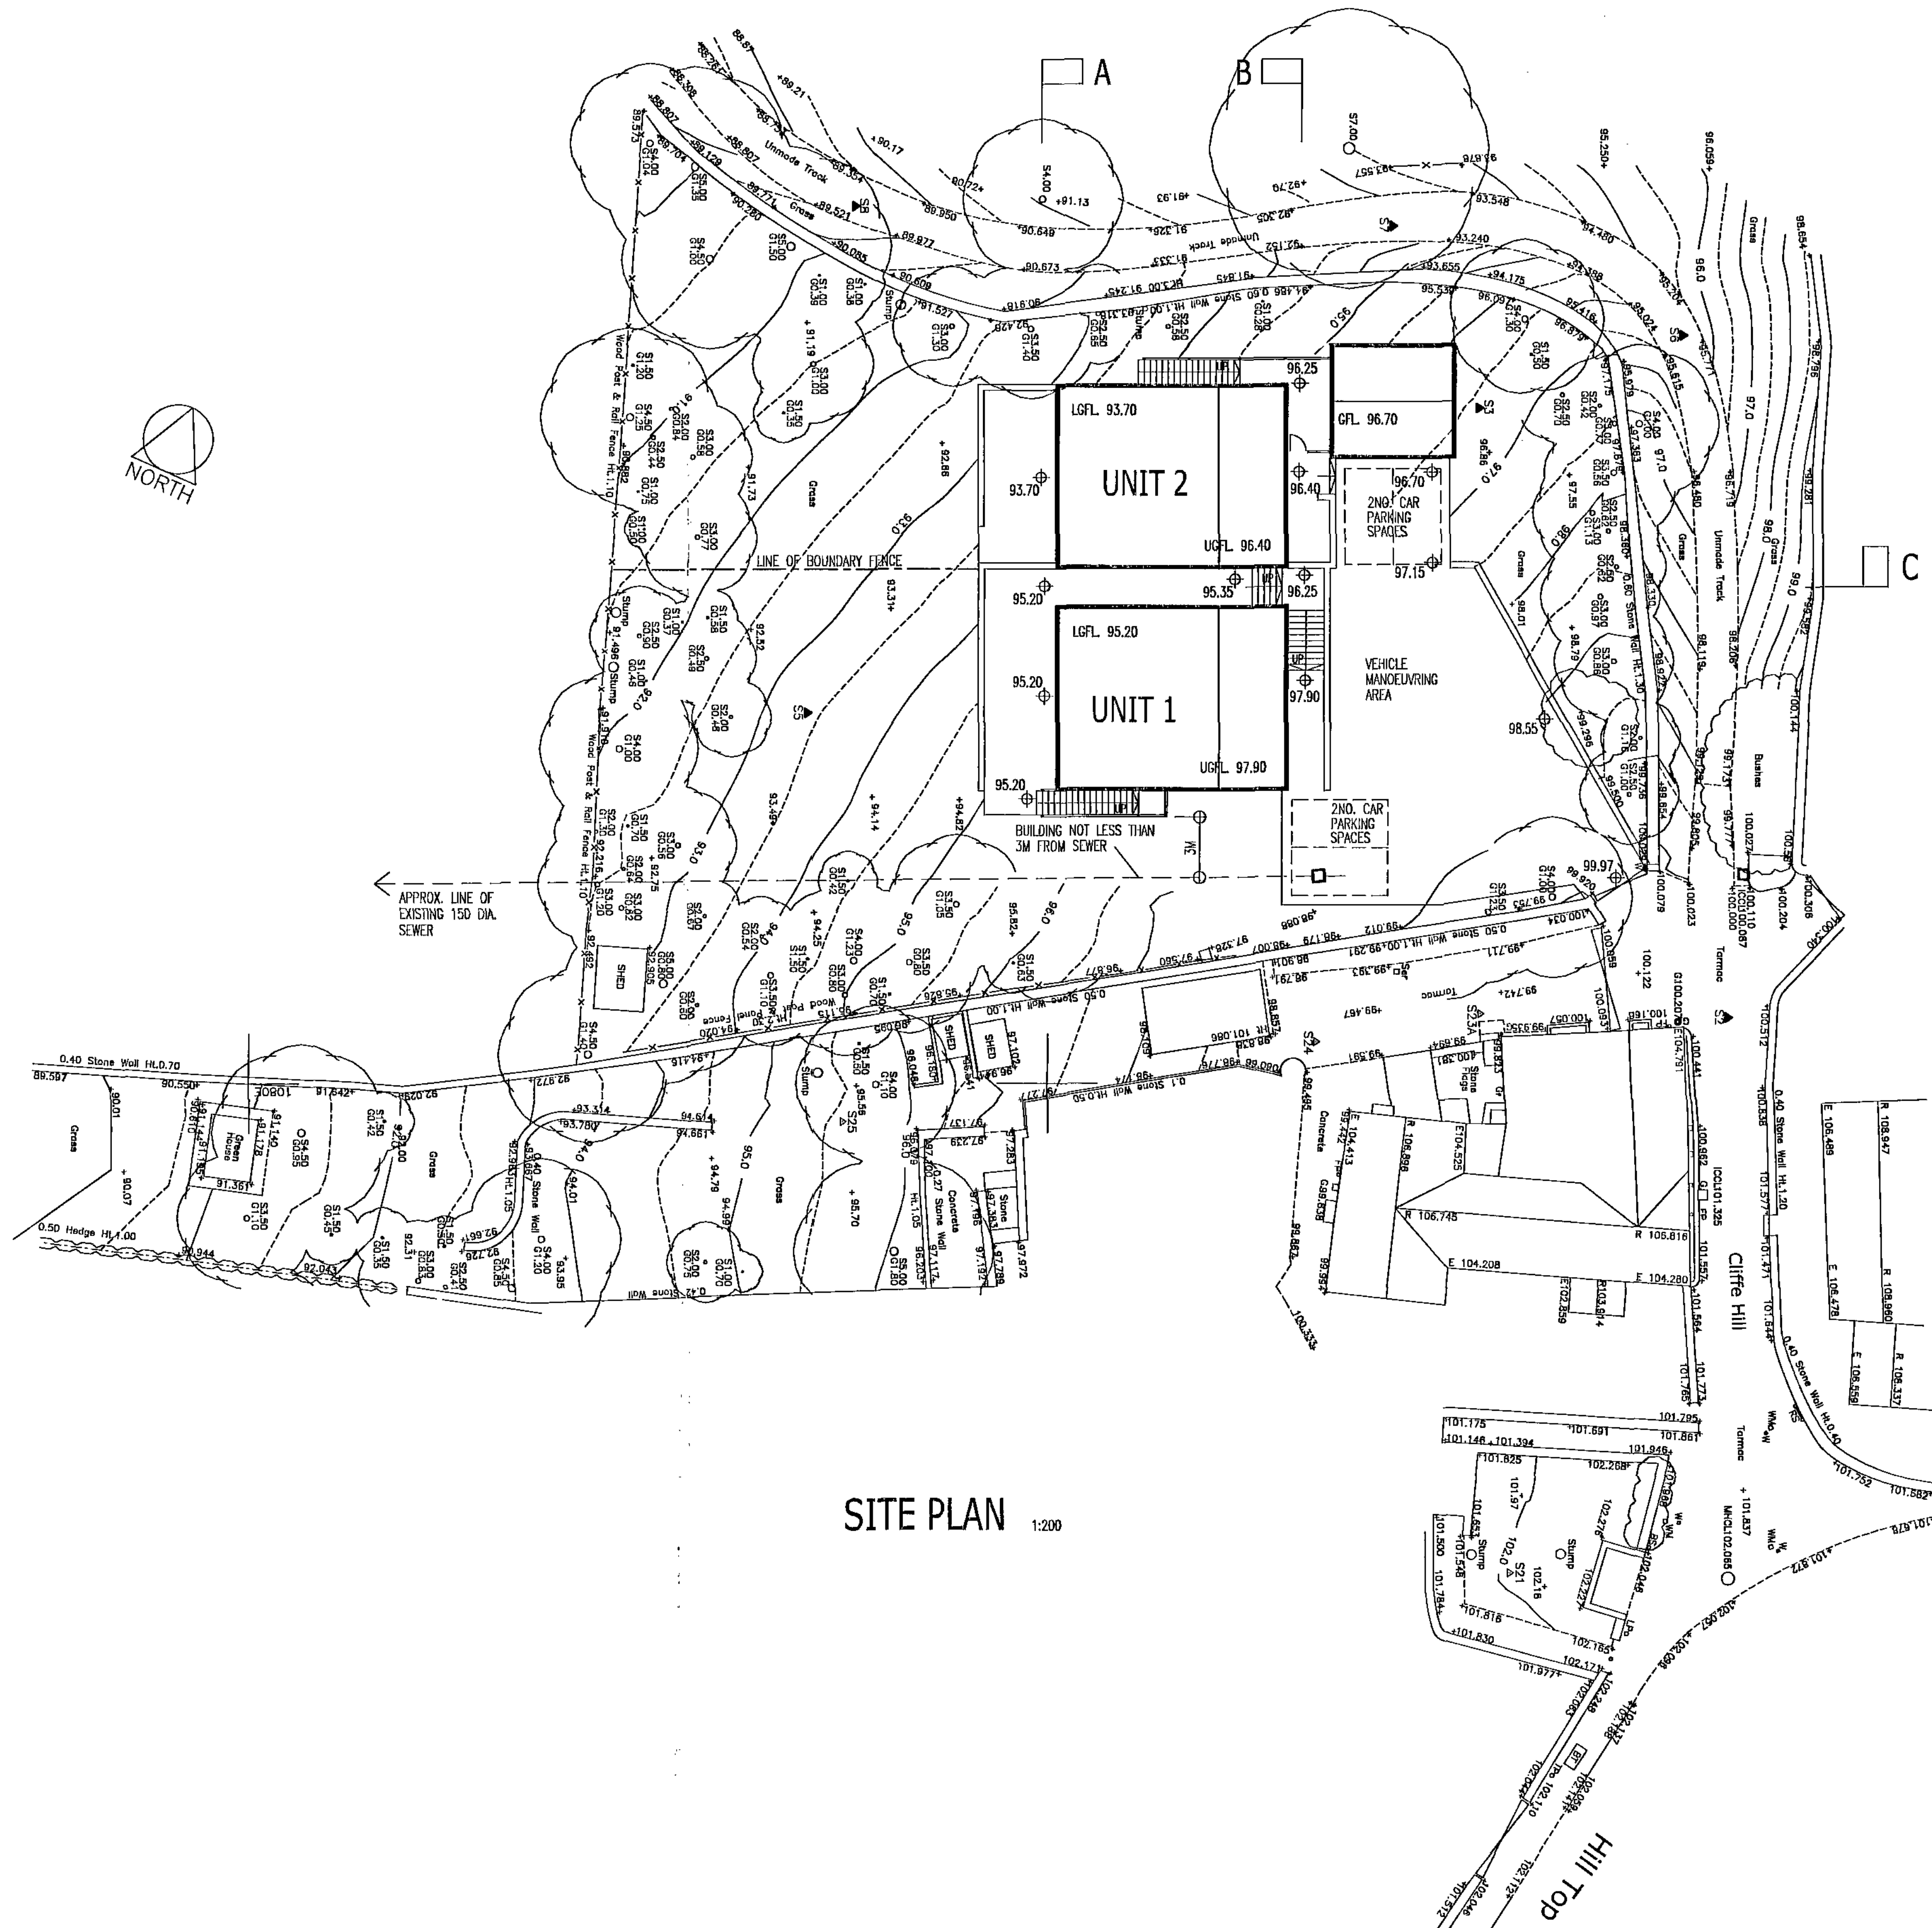

SITE PLAN 1:200

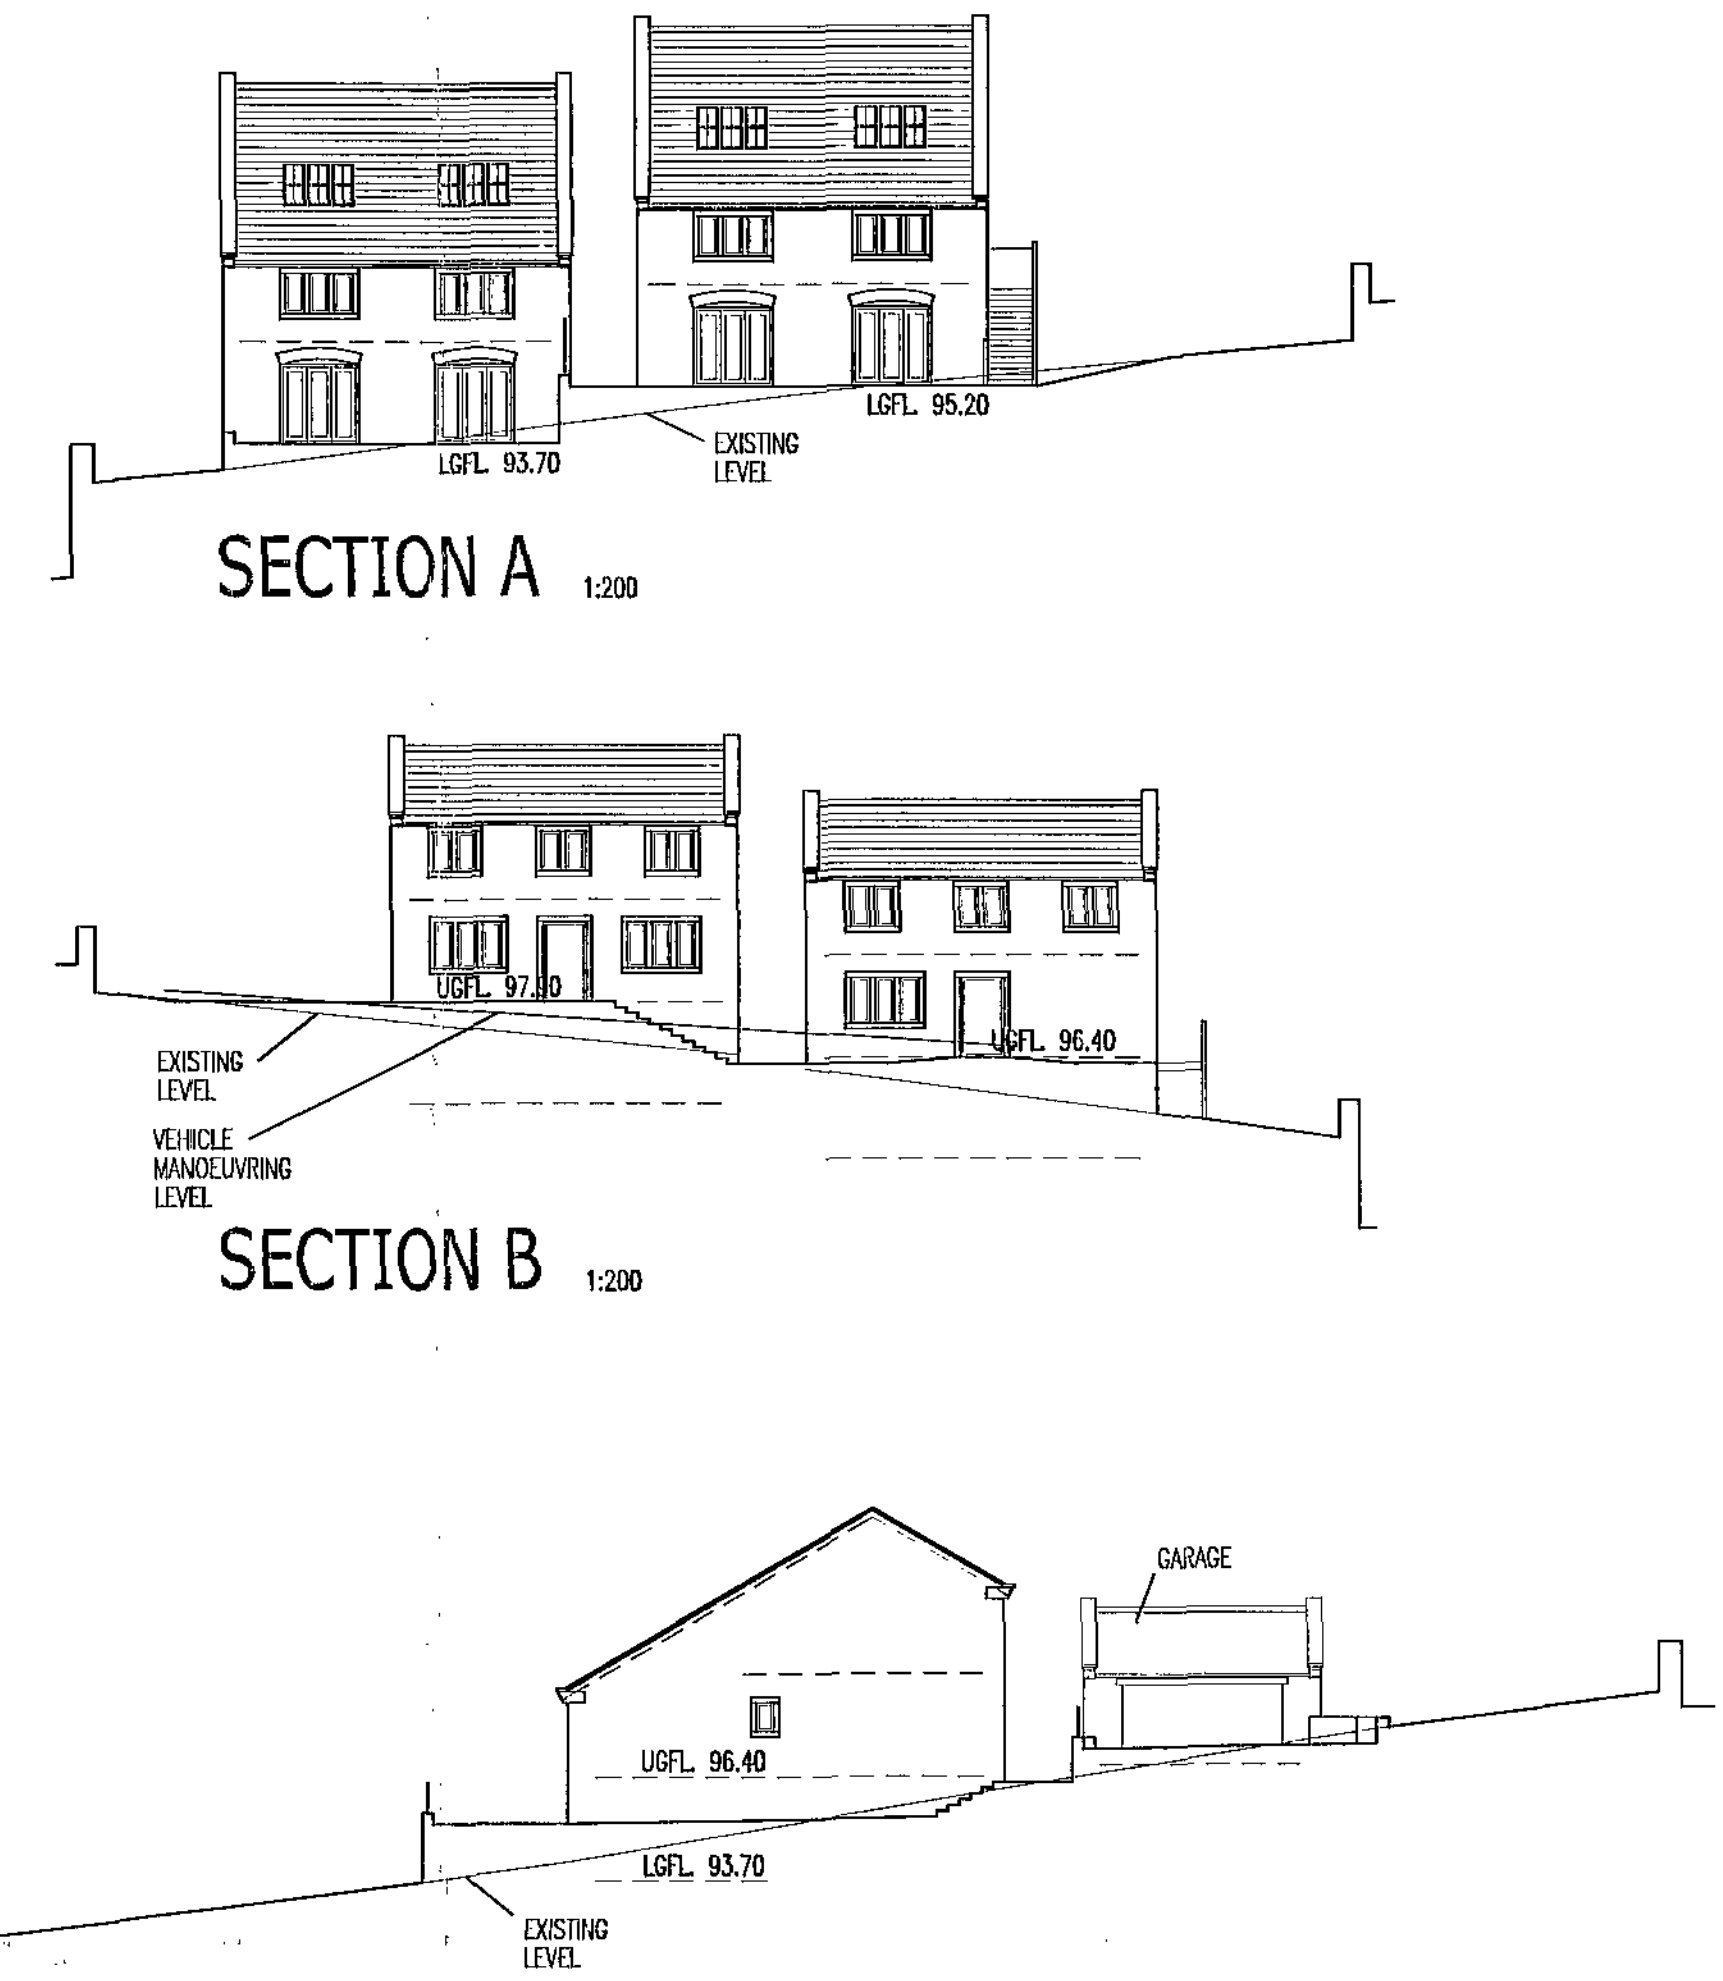

SECTION A 1:200


SECTION B 1:200

SECTION C 1:200

GENERAL NOTES

- RETAINING WALLS
STONEMWORK WITH RECONSTITUTED STONE COPINGS TO MATCH DWELLINGS.
- VEHICLE MANOEUVRING & PARKING AREA
PERMEABLE BLOCK PAVING
- PATH & PATIO AREAS
CONCRETE PAVING SLABS. EXACT COLOUR/FINISH TO BE AGREED WITH THE PLANNING DEPT.

Barnsley Moorpark
27 MAY 2010

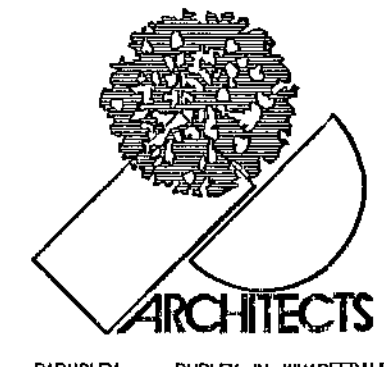 ARCHITECTS BARNSELEY BURLEY-IN-WHAITFORDLE	1. THIS DRAWING AND THE COPYRIGHTS AND PATENTS THEREIN ARE THE PROPERTY OF NUTTALL YARWOOD & PARTNERS LIMITED REGISTERED IN ENGLAND AND WALES NO. 4631338 AND MAY BE USED OR REPRODUCED ONLY UNDER CONTRACT. 2. CONTRACTORS AND SUB-CONTRACTORS MUST CHECK AND AGREE ALL DIMENSIONS BEFORE PREPARING SHOP DRAWINGS OR COMMENCING WORK ON SITE. 3. CONTRACTORS ARE RESPONSIBLE FOR INFORMING THE ARCHITECT OF ANY DISCREPANCY DISCOVERED ON THIS DRAWING OR BETWEEN THIS DRAWING AND ANY OTHER RELATED DOCUMENT ISSUED UNDER THE STANDARD FORM OF CONTRACT IN RESPECT OF THE WORK. 4. WRITTEN DIMENSIONS ONLY ARE TO BE USED FROM THIS DRAWING. IF IN ANY DOUBT ASK FOR CLARIFICATION.	Notes.	Revisions: <table border="1" style="width: 100%; border-collapse: collapse;"> <thead> <tr> <th>Date</th> <th>Suffix</th> <th>Description</th> <th>Date</th> <th>Suffix</th> <th>Description</th> </tr> </thead> <tbody> <tr> <td> </td> <td> </td> <td> </td> <td> </td> <td> </td> <td> </td> </tr> </tbody> </table>	Date	Suffix	Description	Date	Suffix	Description							NUTTALL YARWOOD & PARTNERS LIMITED CHARTERED ARCHITECTS ■ The Grove, High Street, Dodworth, Barnsley, S75 3RD. Tel: 01226 206771. Fax: 01226 209909. E-mail: nyp.barnsley@btconnect.com ■ □ 120 Main Street, Burley-in-Waitefordale, LS29 7JX. Tel: 01943 884441. Fax: 01943 882300. E-mail: nyp.burley@btconnect.com □	
	Date	Suffix	Description	Date	Suffix	Description											
Project: PROPOSED RESIDENTIAL DEVELOPMENT, 7 CLIFFE HILL, CAWTHORNE. Drawing Title: SITE PLAN	Client: D. M. ASQUITH Date: MAY 2010 Ref: 40/56	Scale: 1:200 Dwg. No: P6 Rev:															