


FRONT ELEVATION (W)
SCALE 1:100

REAR ELEVATION (E)
SCALE 1:100



SIDE ELEVATION (N)
SCALE 1:100

SIDE ELEVATION (S)
SCALE 1:100

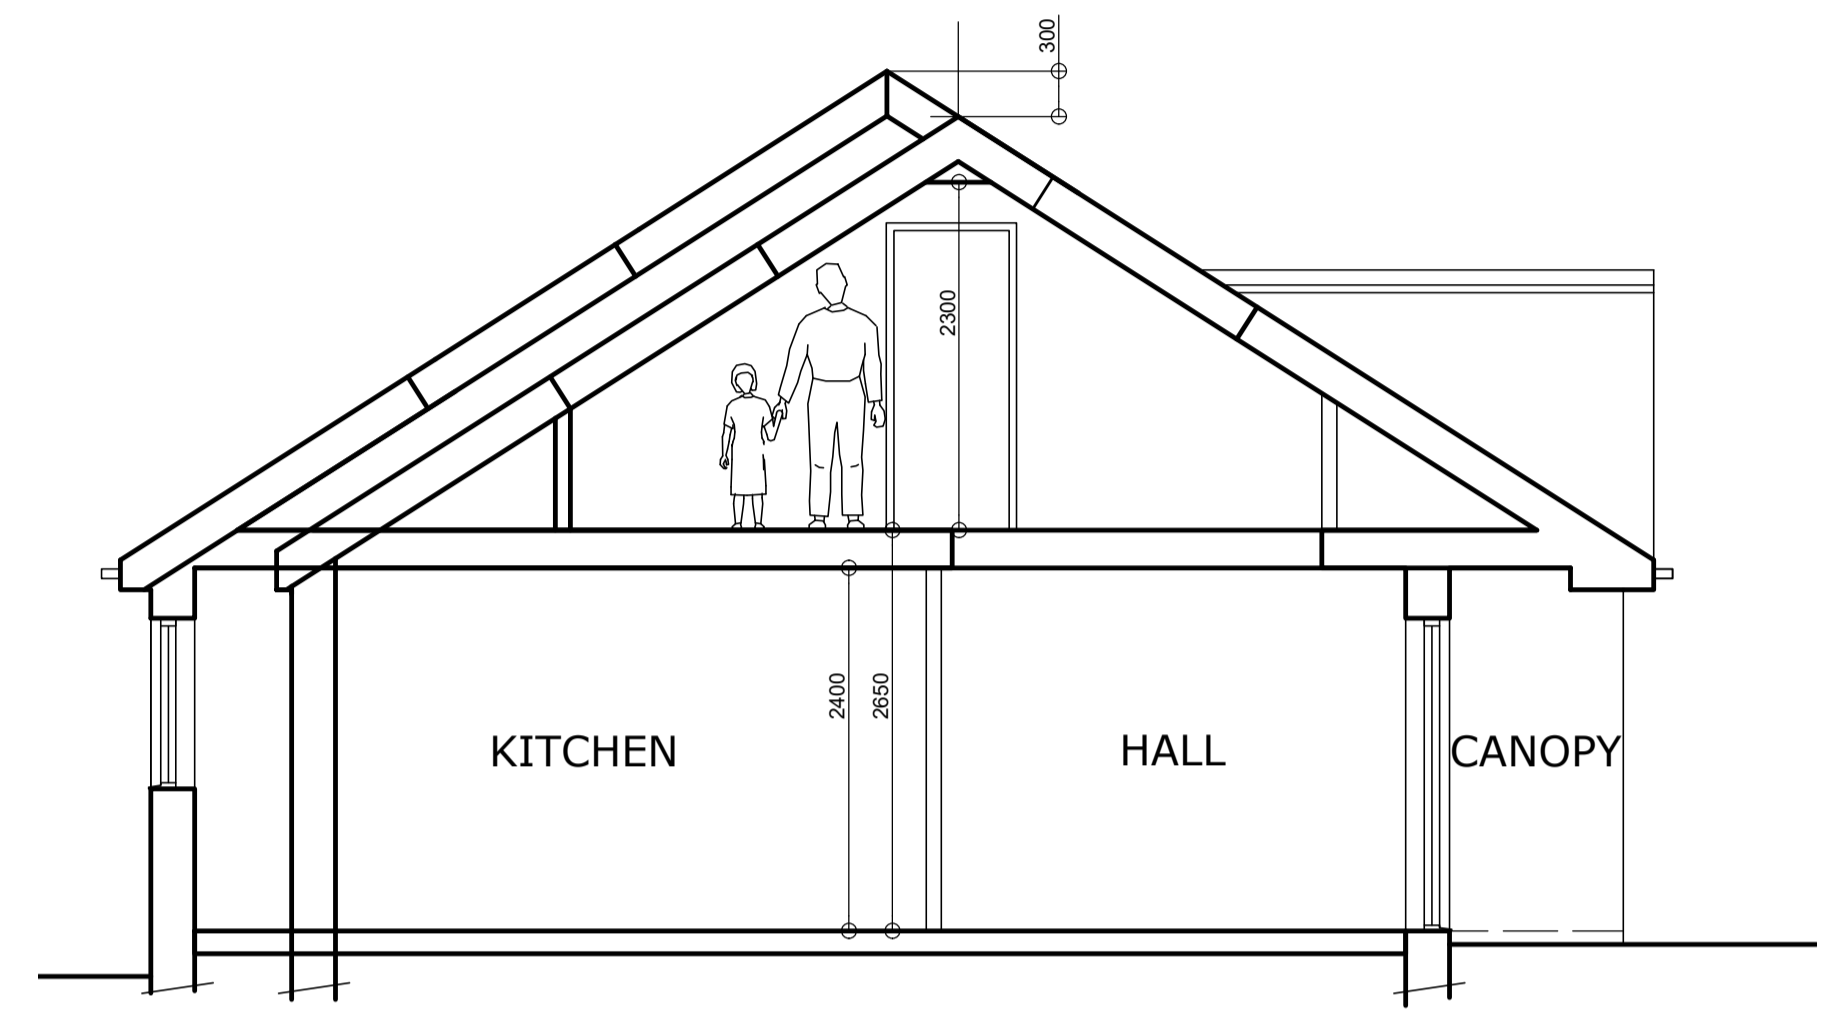

TYPICAL SECTION
SCALE 1:50


- MATERIALS :**
1. WALLS : BRICKWORK TO MATCH EXISTING (Reclaimed from existing property)
 2. WALLS : PITCHED STONEWORK TO MATCH EXISTING
 3. WALLS : RENDER (LIGHT GREY)
 4. ROOF : MARLEY MODERN SMOOTH (GREY)
 5. UPVC WINDOWS (ANTHRACITE GREY)
 6. UPVC/ALUMINIUM DOORS (ANTHRACITE GREY)
 7. GARAGE DOOR (ANTHRACITE GREY)
 8. VELUX ROOF LIGHTS (GREY)
 9. RWP GOODS (BLACK)
 10. FASCIAS & SOFFITS (ANTHRACITE GREY)

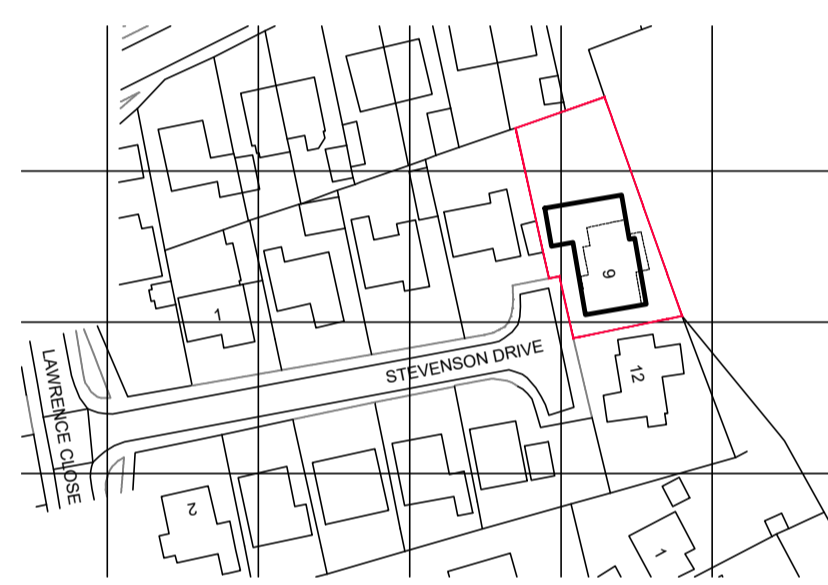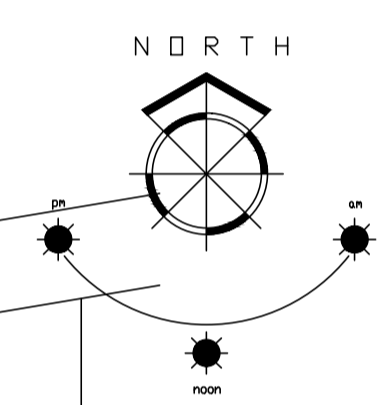


LOCATION PLAN
SCALE 1:1250




BLOCK PLAN SCALE 1:500

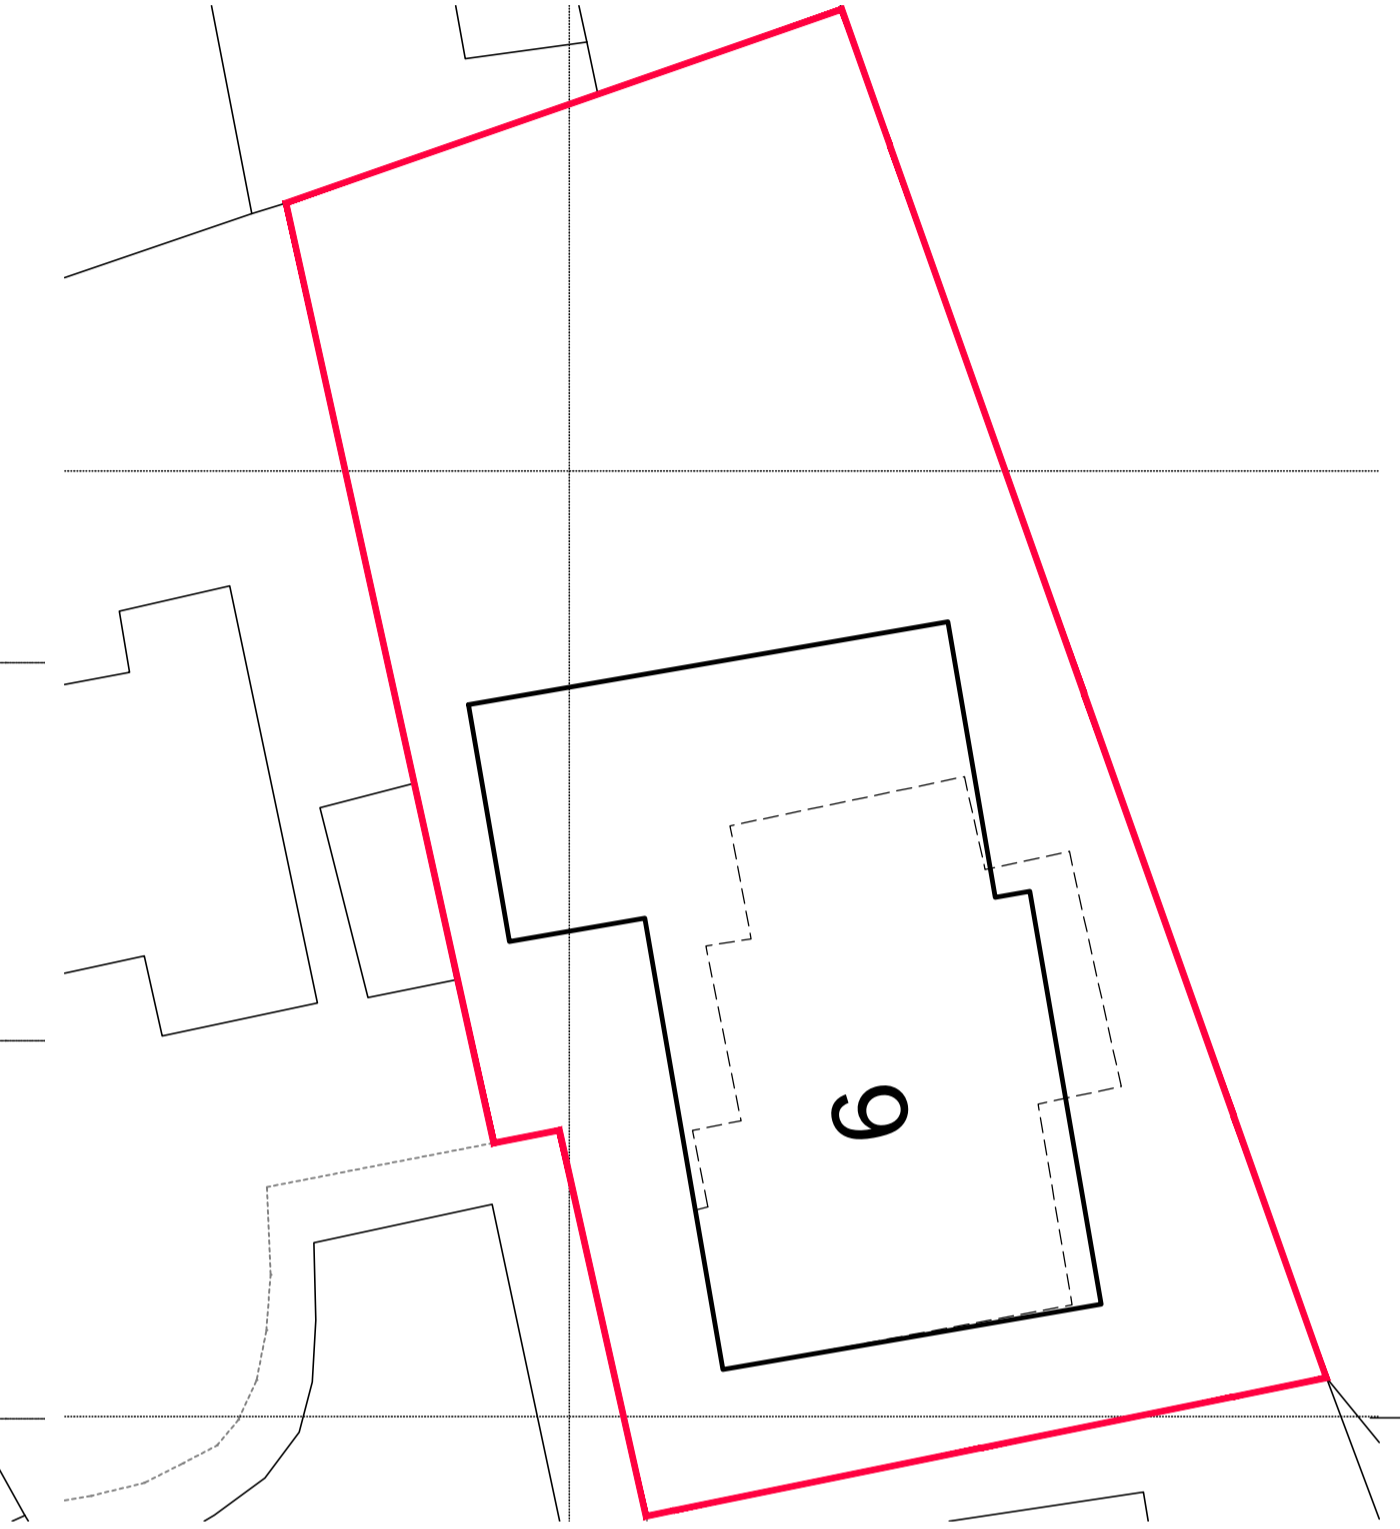


SITE PLAN SCALE 1:200

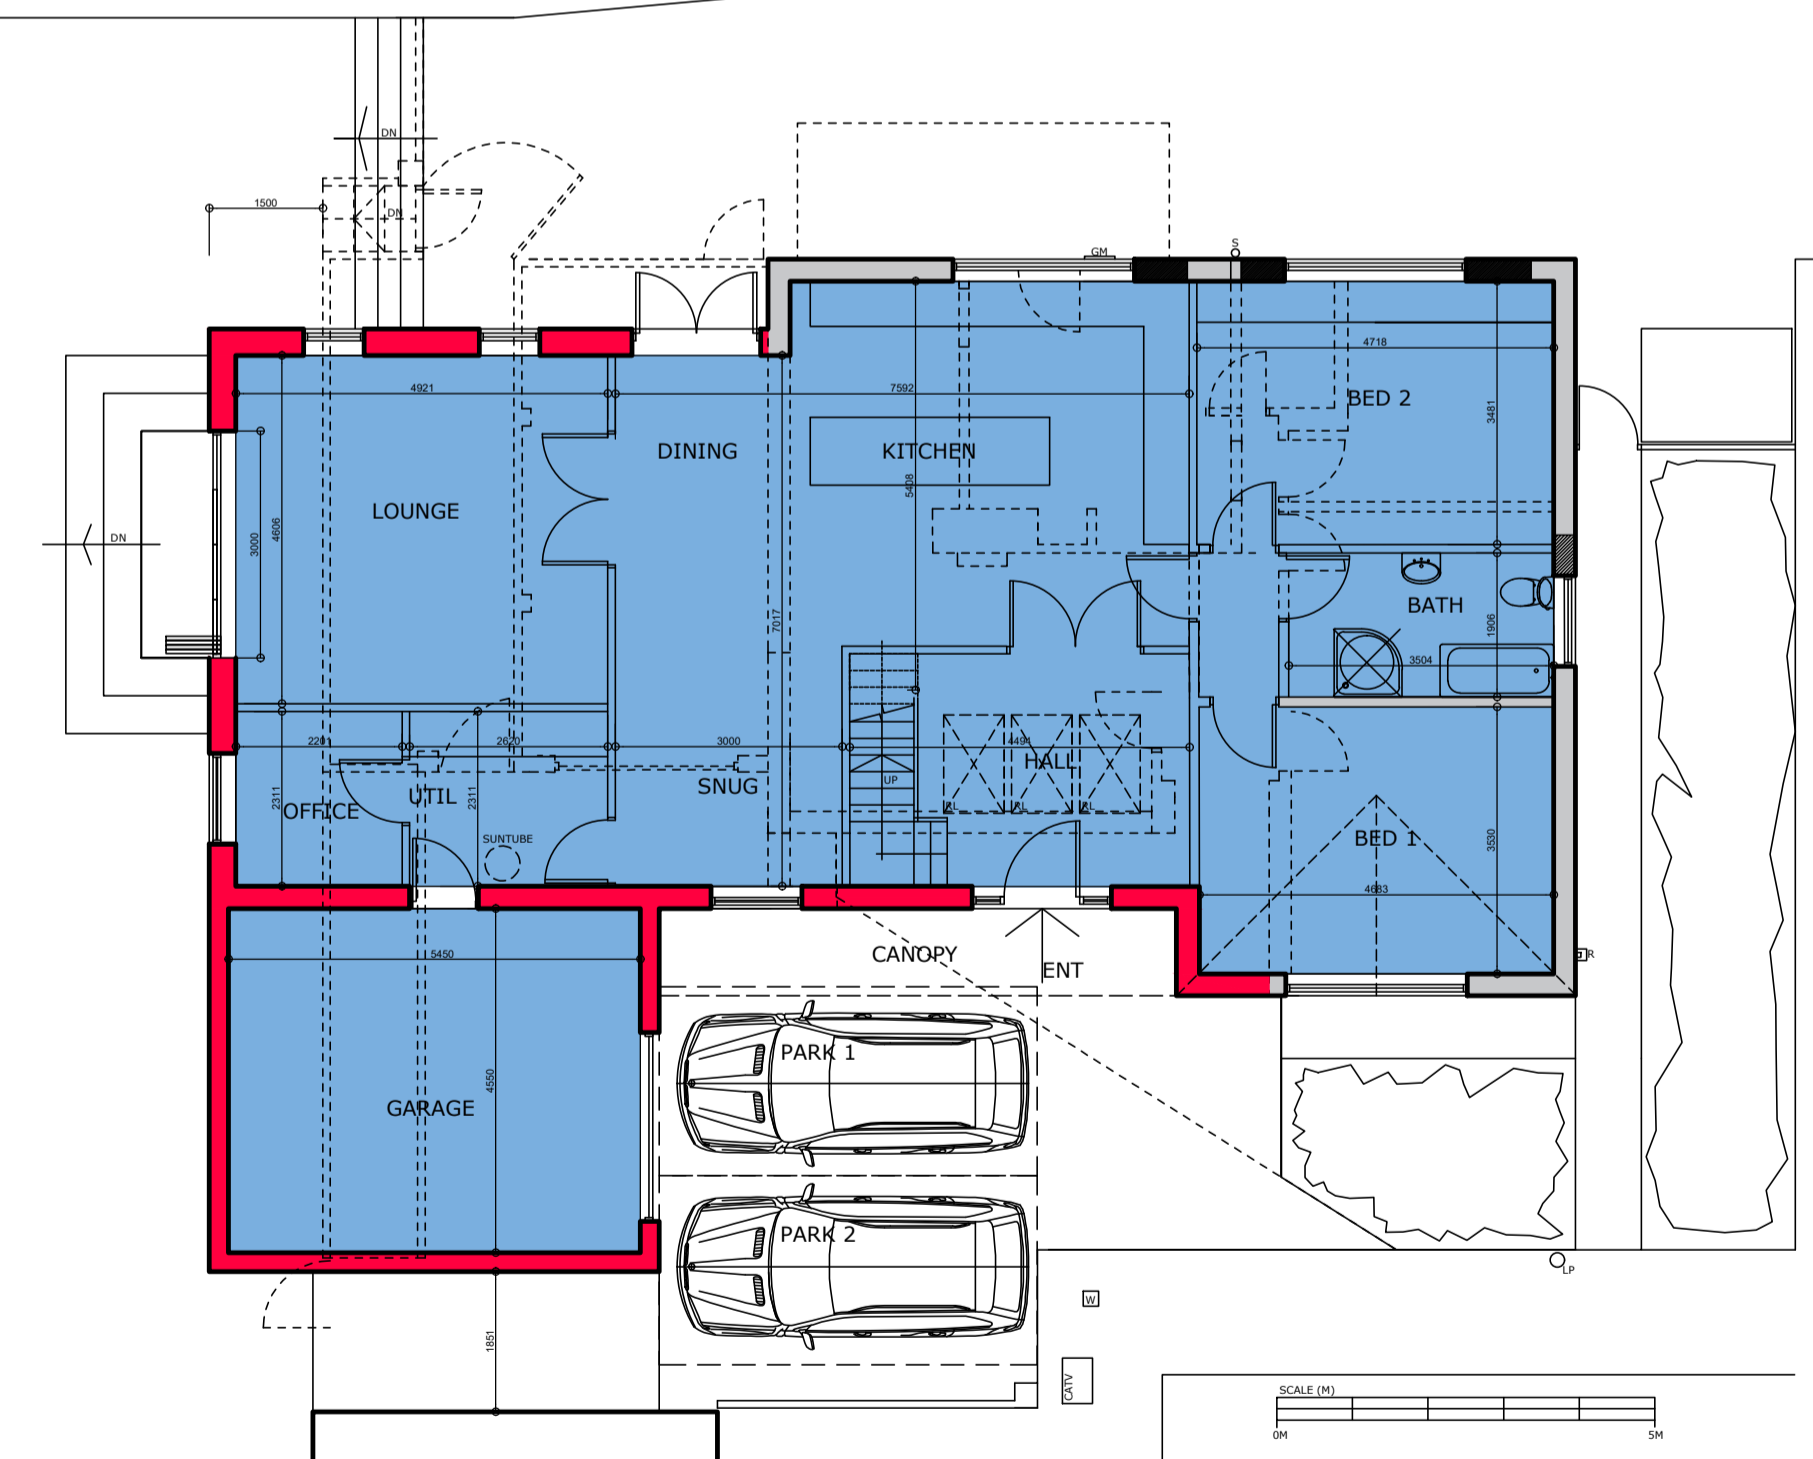

GROUND FLOOR PLAN
SCALE 1:100

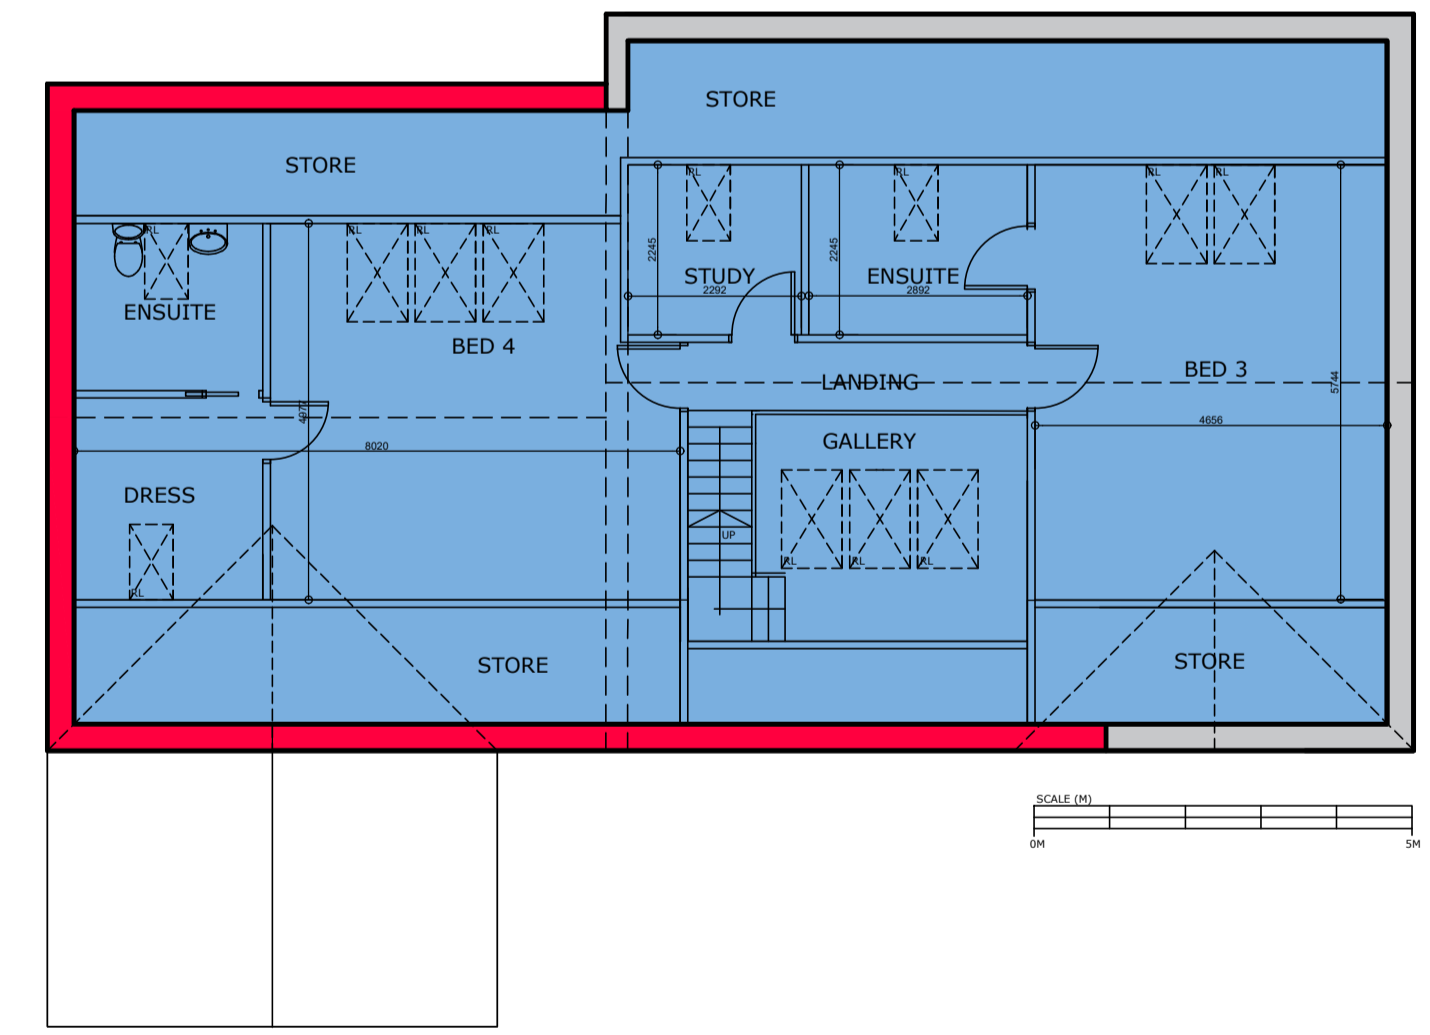

ATTIC FLOOR PLAN SCALE 1@100

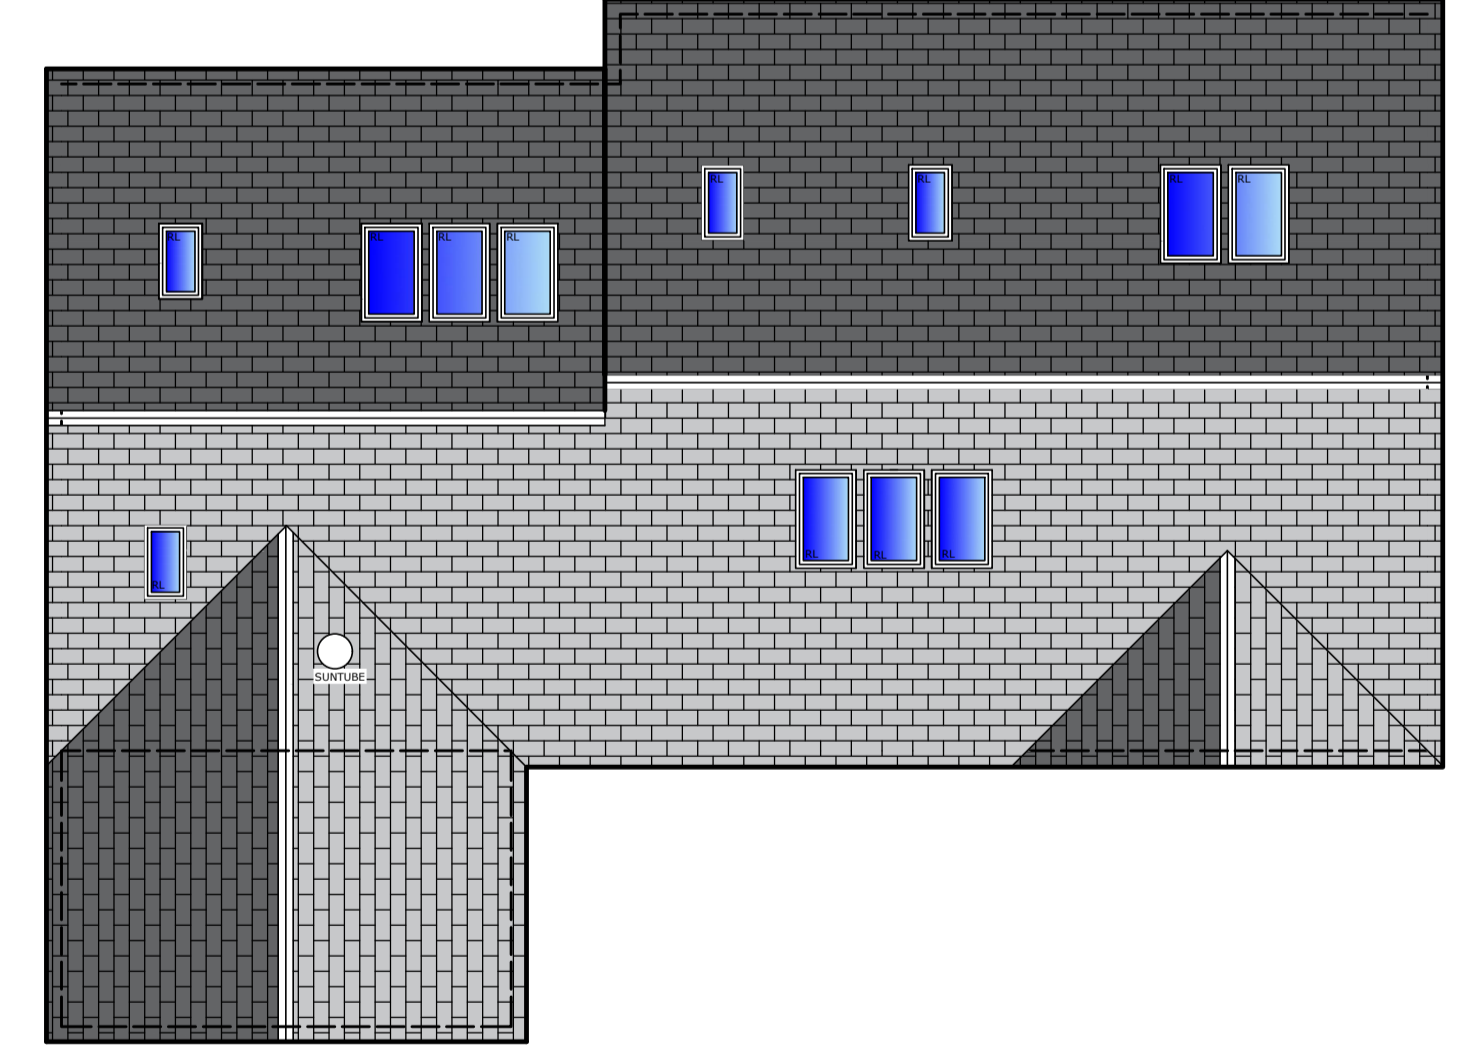

ROOF PLAN SCALE 1:100

1. THIS DRAWING AND THE COPYRIGHTS AND PATENTS THEREIN ARE THE PROPERTY OF NYP ARCHITECTURAL SERVICES LLP REGISTERED IN ENGLAND AND WALES No. 4631338 AND MAY BE USED OR REPRODUCED ONLY UNDER CONTRACT.

2. CONTRACTORS AND SUB-CONTRACTORS MUST CHECK AND AGREE ALL DIMENSIONS BEFORE PREPARING SHOP DRAWINGS OR COMMENCING WORK ON SITE.

3. CONTRACTORS ARE RESPONSIBLE FOR INFORMING THE DESIGNER OF ANY DISCREPANCY DISCOVERED ON THIS DRAWING OR BETWEEN THIS DRAWING AND ANY OTHER RELATED DOCUMENT ISSUED UNDER THE STANDARD FORM OF CONTRACT IN RESPECT OF THE WORK.

4. WRITTEN DIMENSIONS ONLY ARE TO BE USED FROM THIS DRAWING. IF IN ANY DOUBT ASK FOR CLARIFICATION.

Notes.

Revisions.			Revisions.		
Date	Suffix	Description	Date	Suffix	Description

NYP ARCHITECTURAL SERVICES LIMITED
 88C, Innovation Way, Barnsley, S75 1JL. Tel: 01226 200893. E-mail: scott@nypas.co.uk / stephen@nypas.co.uk

Project: **9 STEVENSON DRIVE HIGHAM, BARNSELY, S75-1PA** Client: **C & J BELL**

Drawing Title: **PLANNING MATERIALS DRAWING PLANS, ELEVATIONS & SECTION** Date: **MAY 2024** Scale: **AS INDICATED**

Ref: **104-104** Dwg. No. **M01** Rev.

SHEET SIZE: A1