




EXISTING FRONT ELEVATION
SCALE 1:100

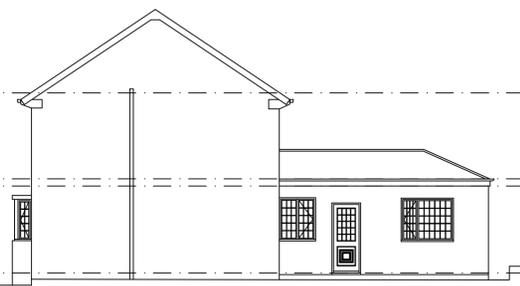

EXISTING SIDE ELEVATION
SCALE 1:100

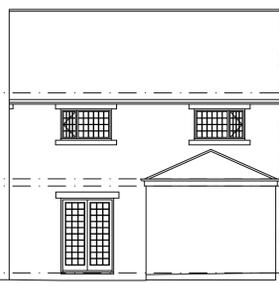

EXISTING REAR ELEVATION
SCALE 1:100

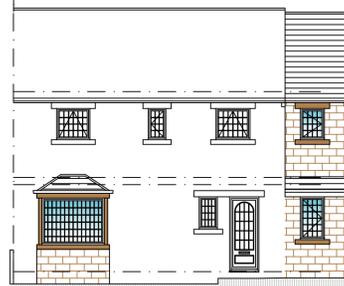


PROPOSED FRONT ELEVATION
SCALE 1:100




PROPOSED SIDE ELEVATION
SCALE 1:100




PROPOSED REAR ELEVATION
SCALE 1:100

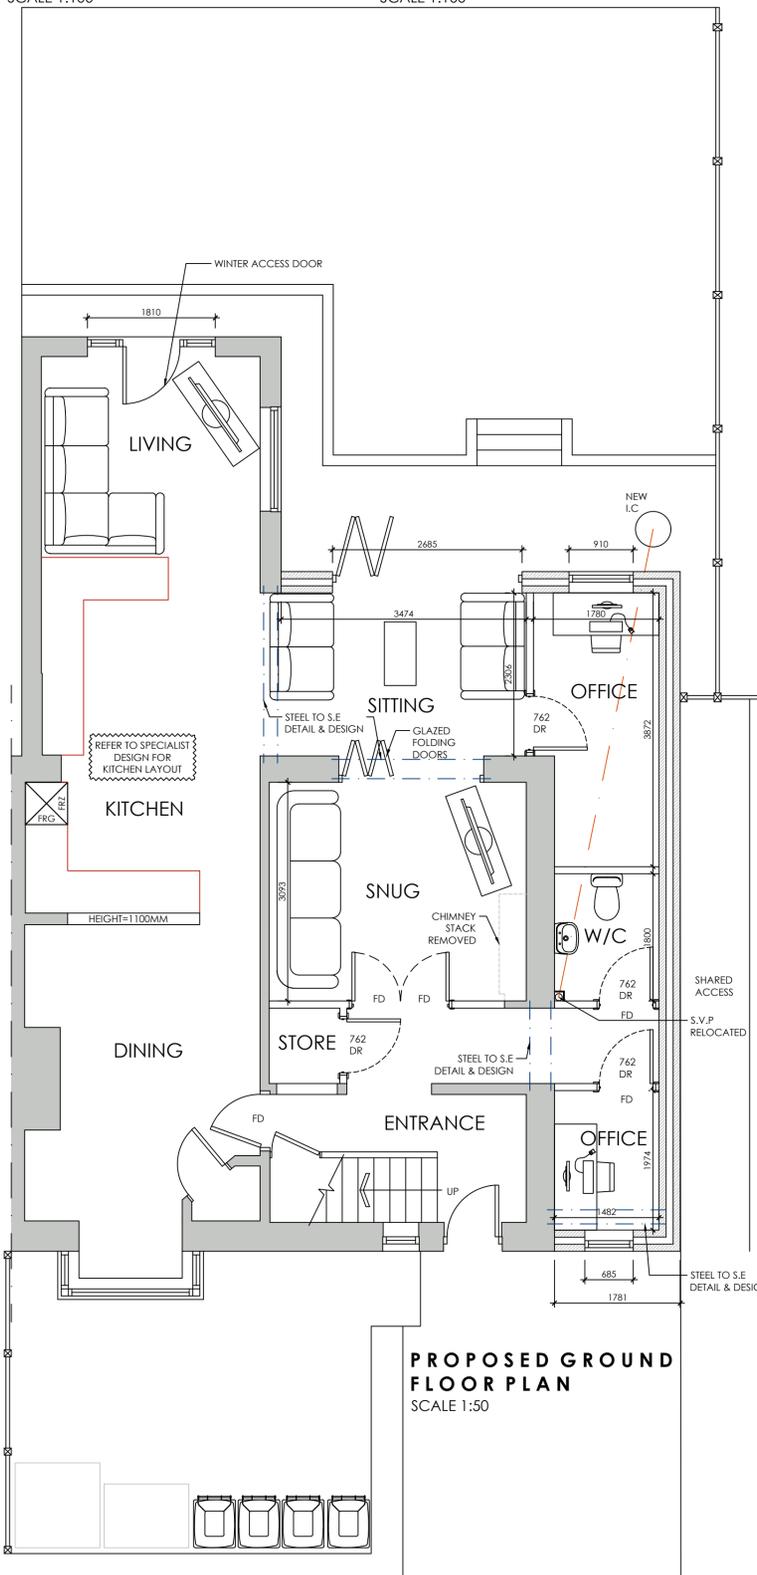


PROPOSED GROUND FLOOR PLAN
SCALE 1:50

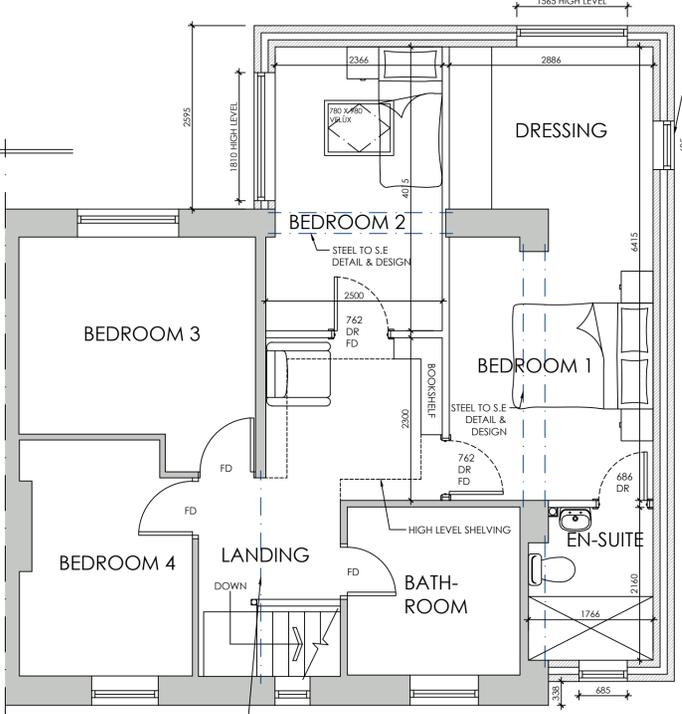


PROPOSED FIRST FLOOR PLAN
SCALE 1:50

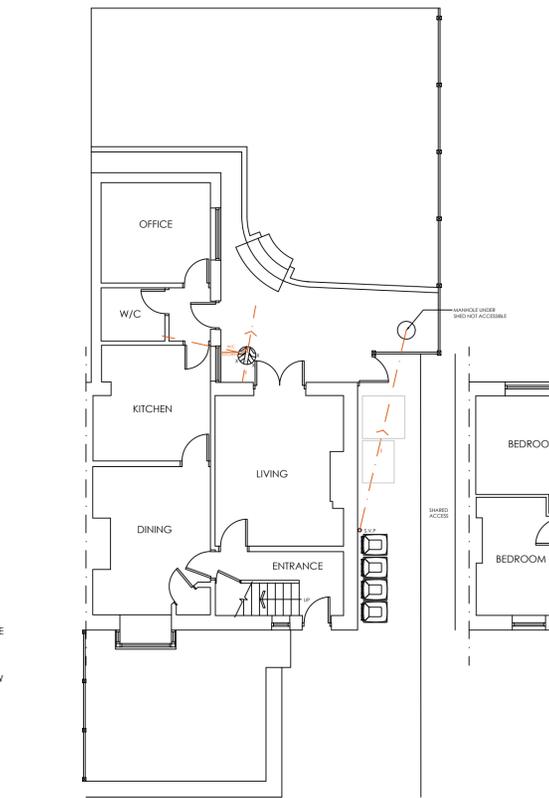

EXISTING FLOOR PLANS
SCALE 1:100

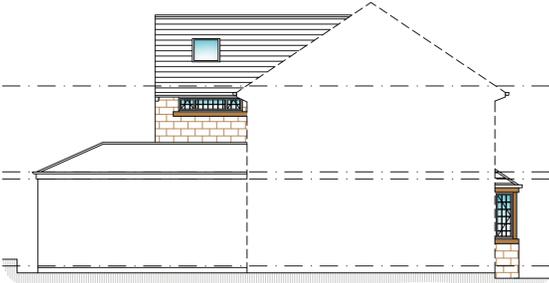

PROPOSED SIDE ELEVATION
SCALE 1:100

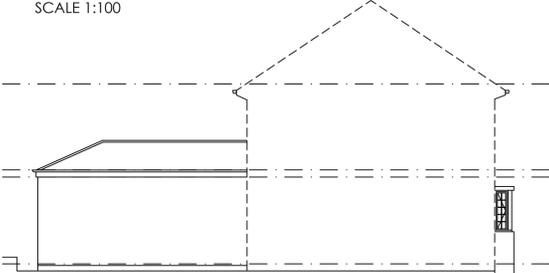

EXISTING SIDE ELEVATION
SCALE 1:100



LOCATION PLAN
SCALE 1:1250



BLOCK PLAN
SCALE 1:500

		OFFICE ONE, DRILL HALL, 11 EASTGATE, BARNSELEY, S70 2EU Phone: 01226 208482 Email: info@whiteagus.co.uk Web: www.whiteagus.co.uk			
Project: PROPOSED EXTENSION AT 31 WESTFIELD AVENUE THURLSTONE, SHEFFIELD, S36 9RL		Client: MR A. JOHNSON			
Drawing Title: EXISTING AND PROPOSED PLANS & ELEVATIONS		Date: JANUARY 2025	Scale: 1:50 & 1:100 @ A1		
Ref: 24-203		Dwg. No: 01	Rev: G		
Date	Suffix	Description	Date	Suffix	Description
15/05/2025	A	REVISED TO CLIENTS REQUIREMENTS	06/02/2026	F	REVISED FOR PLANNING
24/08/2025	B	REVISED TO CLIENTS REQUIREMENTS	09/02/2026	G	REVISED FOR PLANNING
18/01/2025	C	SITE ELEVATION ADDED FOR PLANNING			
13/10/2025	D	FIRST FLOOR SET-BACK FOR PLANNING			
14/01/2026	E	REVISED FOR PLANNING			