


# SITE PLAN 1:500

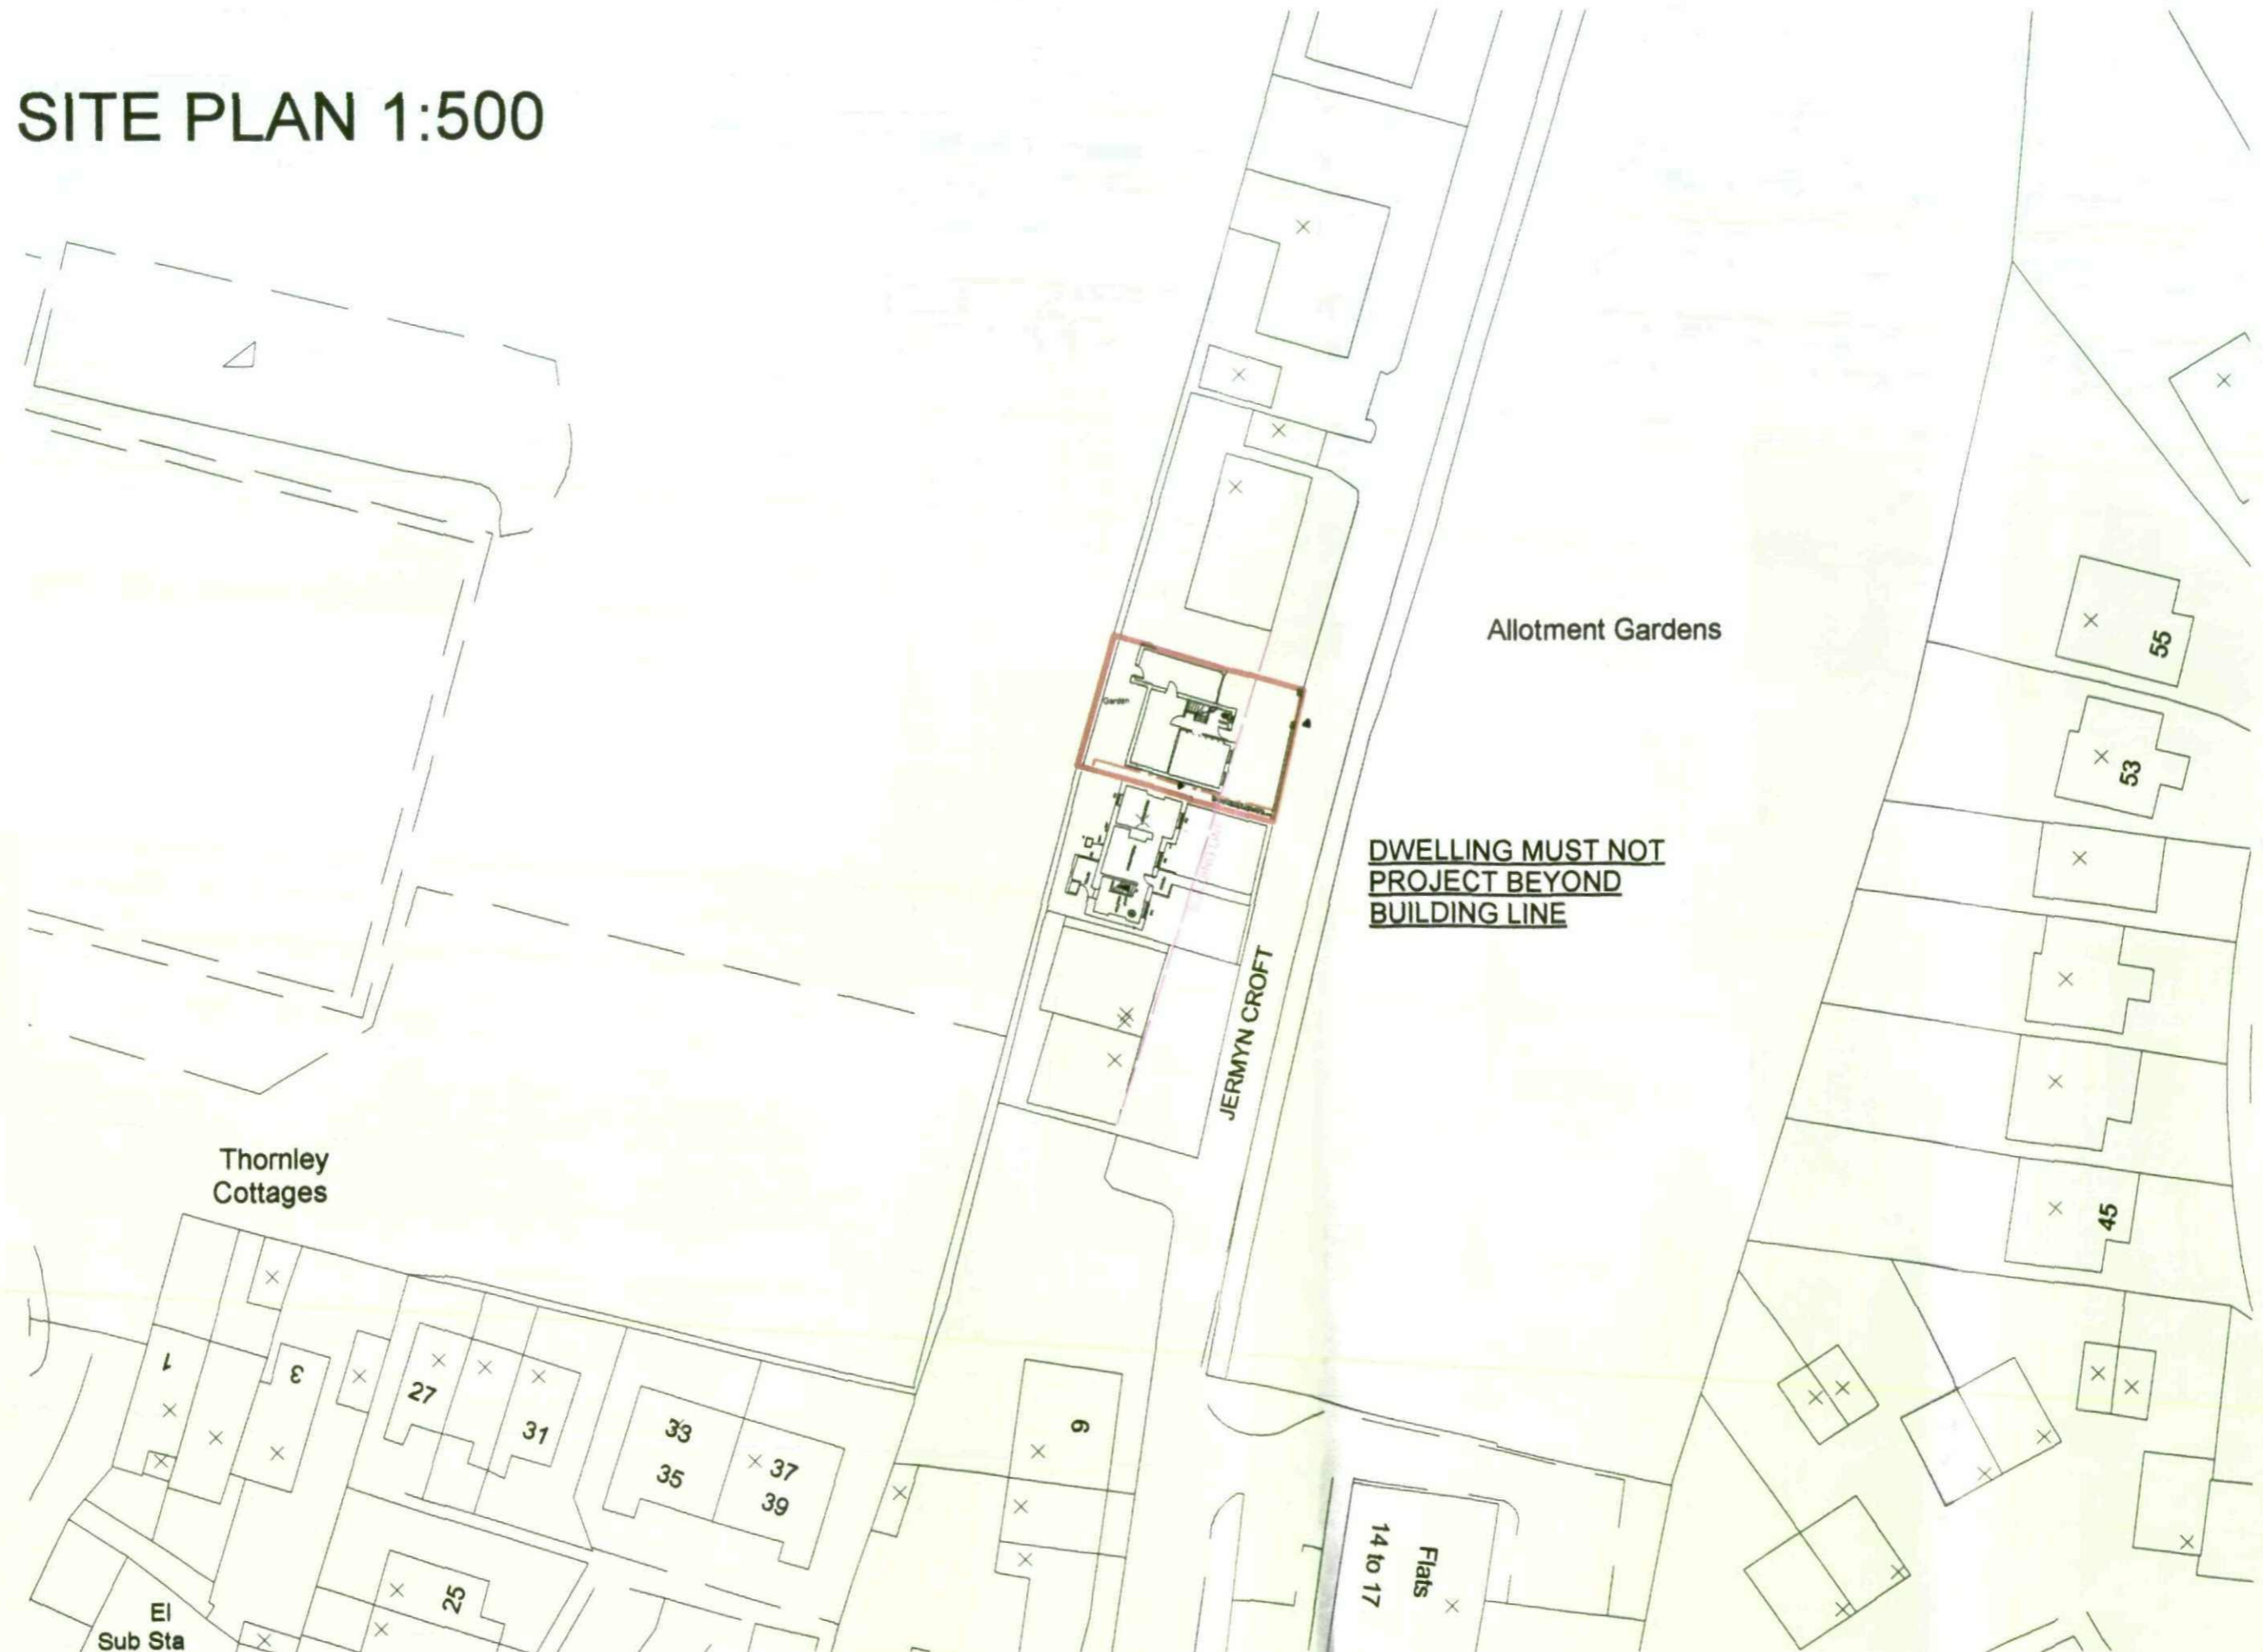

ALL DIMENSIONS TO BE CHECKED ON SITE

REVISION	DATE

PROJECT  
 DETACHED DWELLING LAND ADJACENT TO 12 JERMYN CROFT DODD WORTH S75 3LR (RESUBMITTED)

CLIENT  
 JEREMY THOMAS

DRAWING  
 SITE PLAN

DWG NO	JOB NO
02	1084128

REV	DATE

NOTES

Existing Building  
 Proposed Building  
 Local Planning Authority  
 Boundary S75 3LR  
 T.P. 100020449