




SOUTH ELEVATION

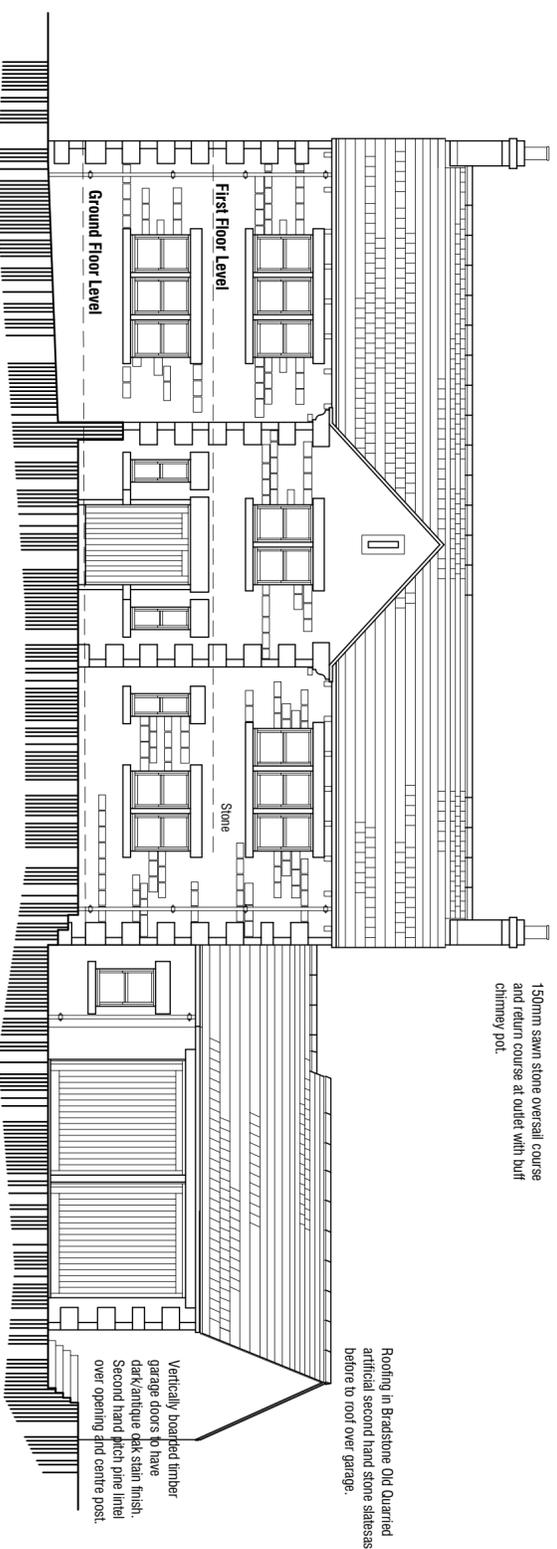


EAST ELEVATION

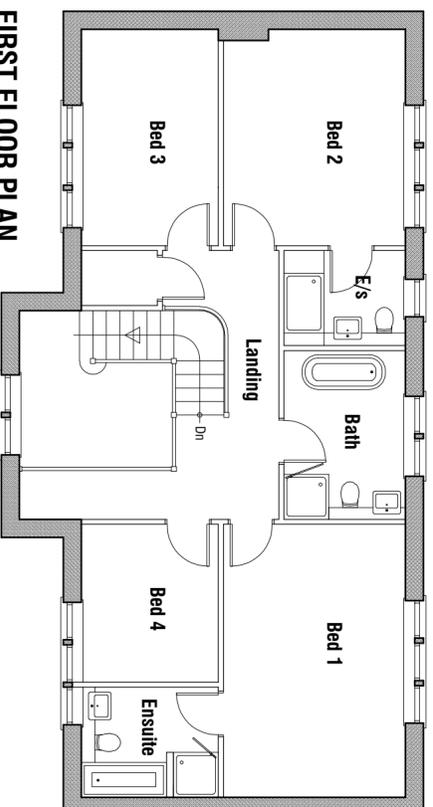


FIRST FLOOR PLAN
104 sqm

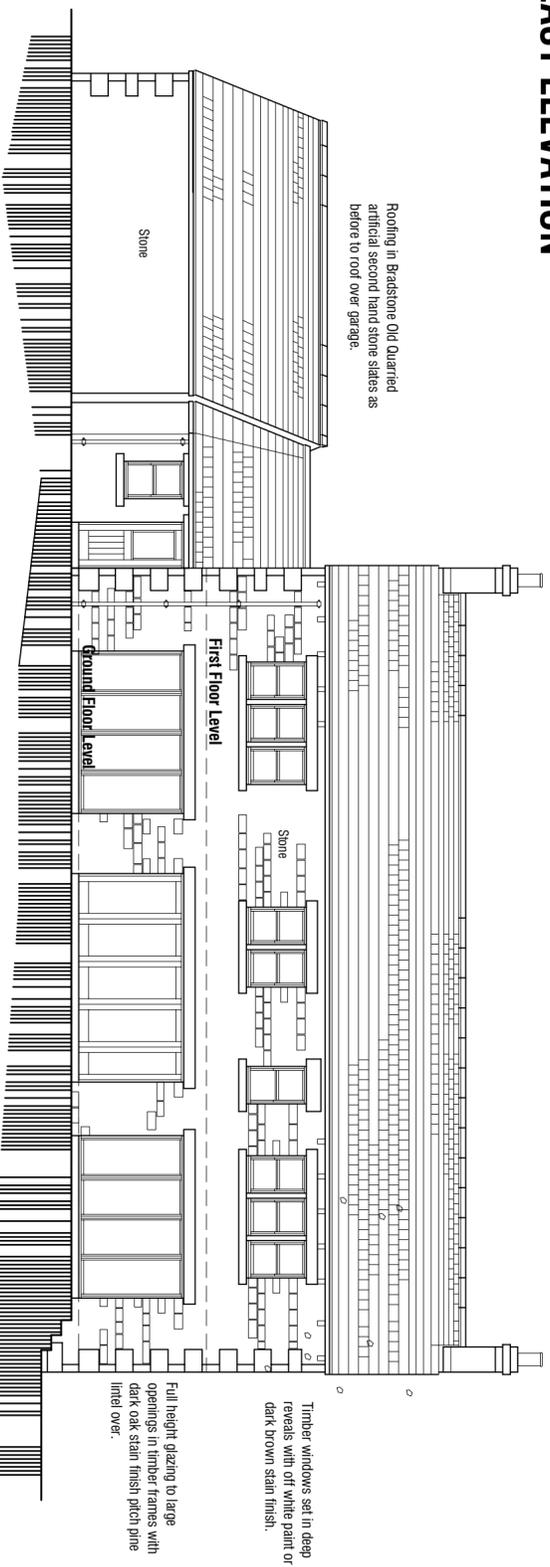

WEST ELEVATION

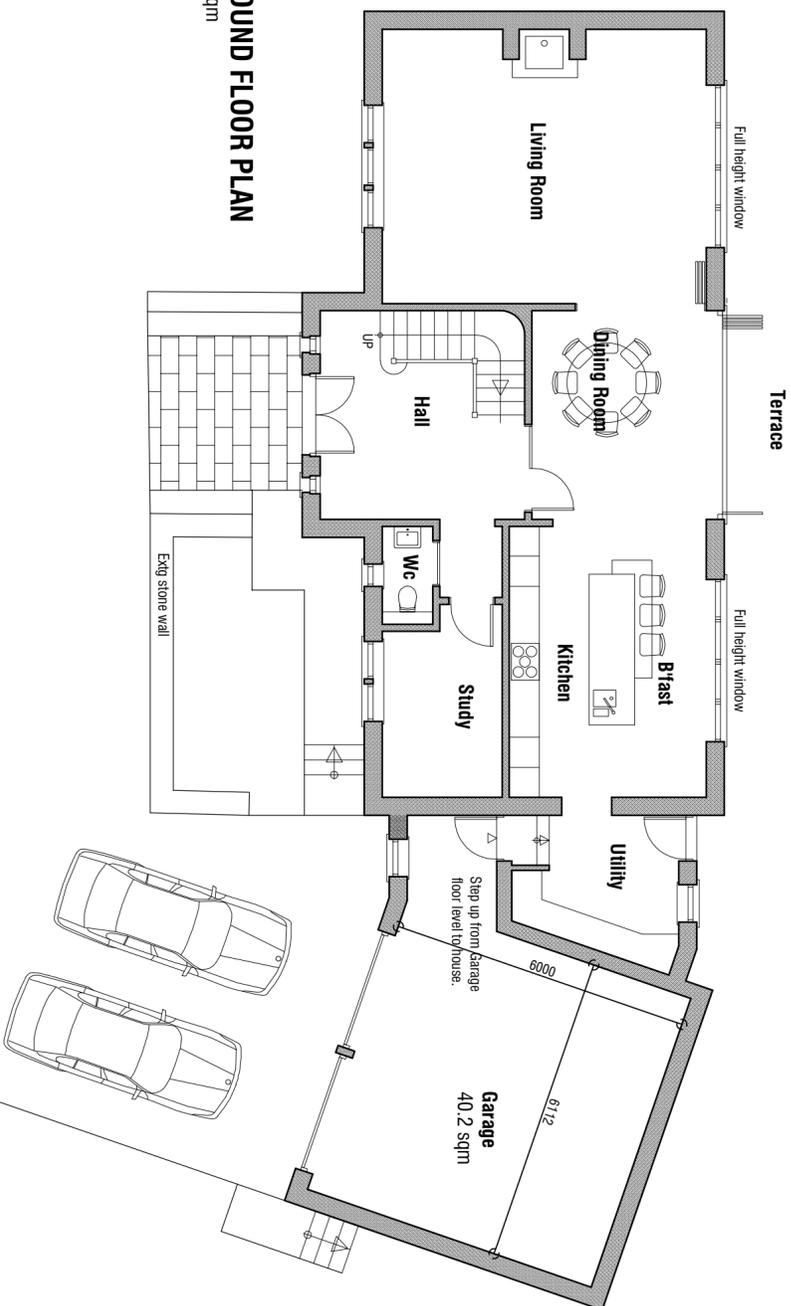

GROUND FLOOR PLAN
121 sqm

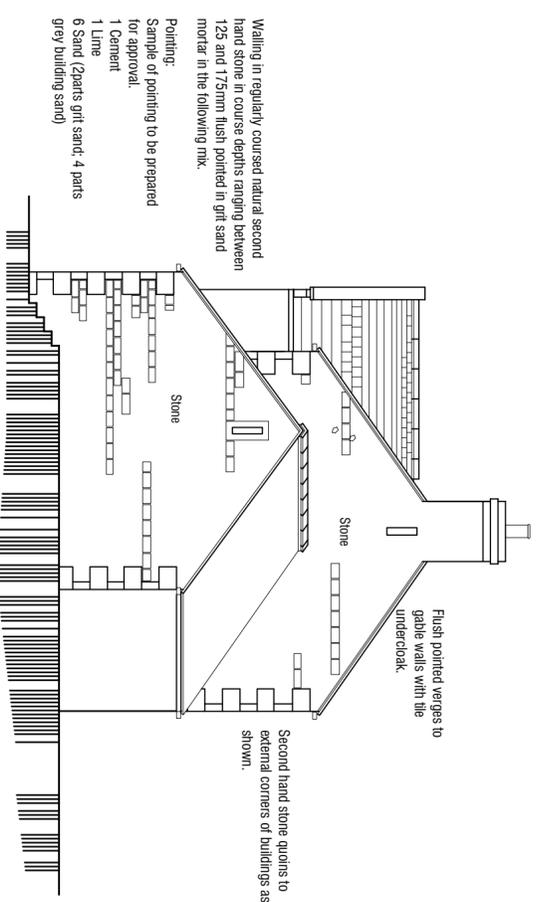

NORTH ELEVATION

Walling in regularly coursed natural second hand stone in course depths ranging between 125 and 175mm flush pointed in grit sand mortar in the following mix:
 Pointing:
 Sample of pointing to be prepared for approval.
 1 Cement
 1 Lime
 6 Sand (2parts grit sand: 4 parts grey building sand)

Second hand stone quoins to external corners of buildings as shown.

Flush pointed verges to gable walls with tile undercloak.

Full height glazing to large openings in timber frames with dark oak stain finish pitch pine lined over.

C 27.02.2019 - Amend Garage Design.
 B 17.12.2018 - Add South Elevation for Planning submission.
 A 09.04.2018 - Amend kitchen, omit rear bay window.

PROPOSED DWELLING ADJ TO

**THE CROFT FARM
HIGH STREET
BILLINGLEY**

PROPOSALS

PLANS AND ELEVATIONS

mboothdesign

architectural design and building consultants

Fairfield House
 Bernesal Close Barnsley
 S70 2PL
 T: 01226 286256
 M: 078831898300
 E: mboothdesign@btconnect.com

Scale 1:100 @ A2 Drawn MJB

Date MARCH 2018 Ref. 12.60

Dwg No. P06 Rev. C

Copyright mboothdesign. All dimensions in millimeters unless otherwise stated. Dimensions for setting out in existing buildings are to be checked and verified on site. To be checked on site.