




EXISTING FRONT ELEVATION

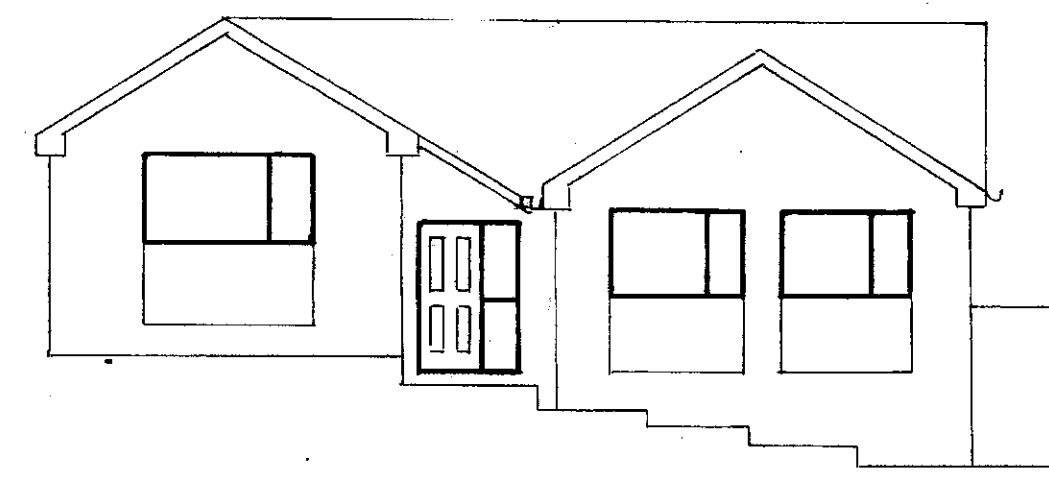


PROPOSED FRONT ELEVATION

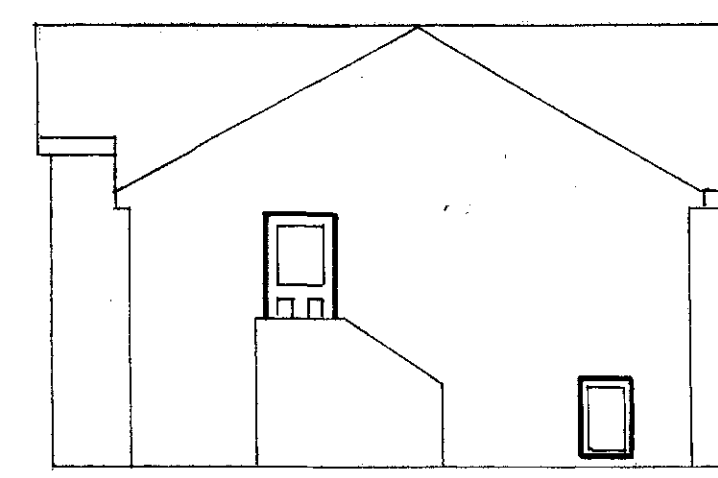


EXISTING SIDE ELEVATION

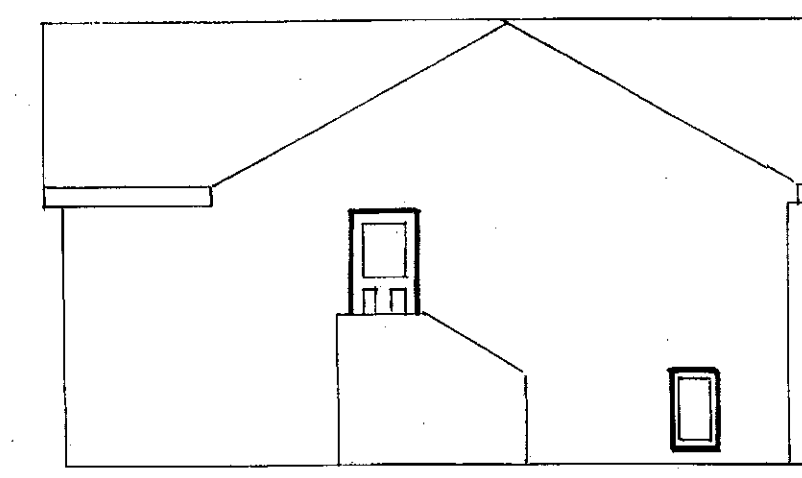

PROPOSED SIDE ELEVATION

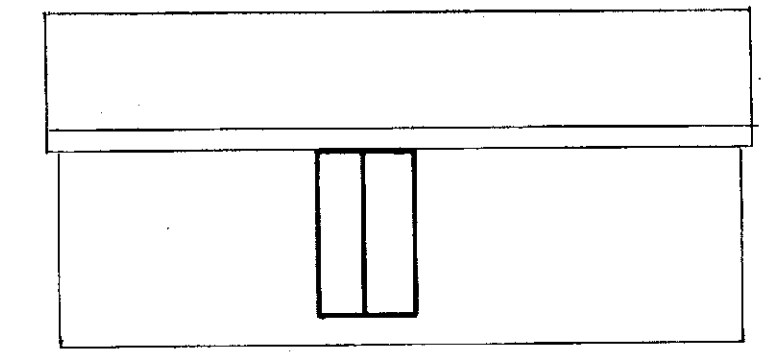


EXISTING SIDE ELEVATION

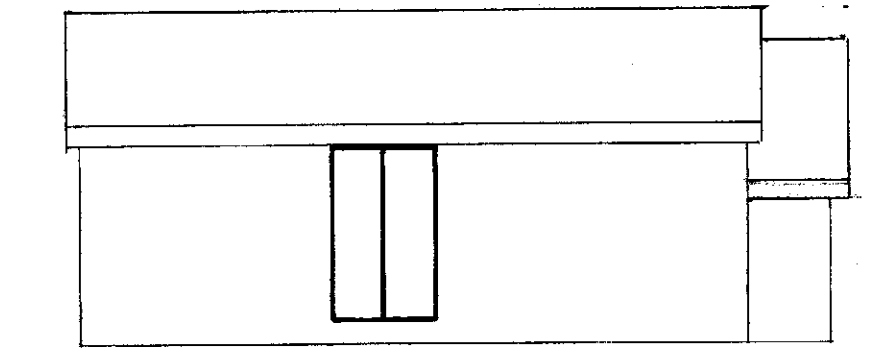


PROPOSED SIDE ELEVATION


ELEVATIONS SCALE 1:100

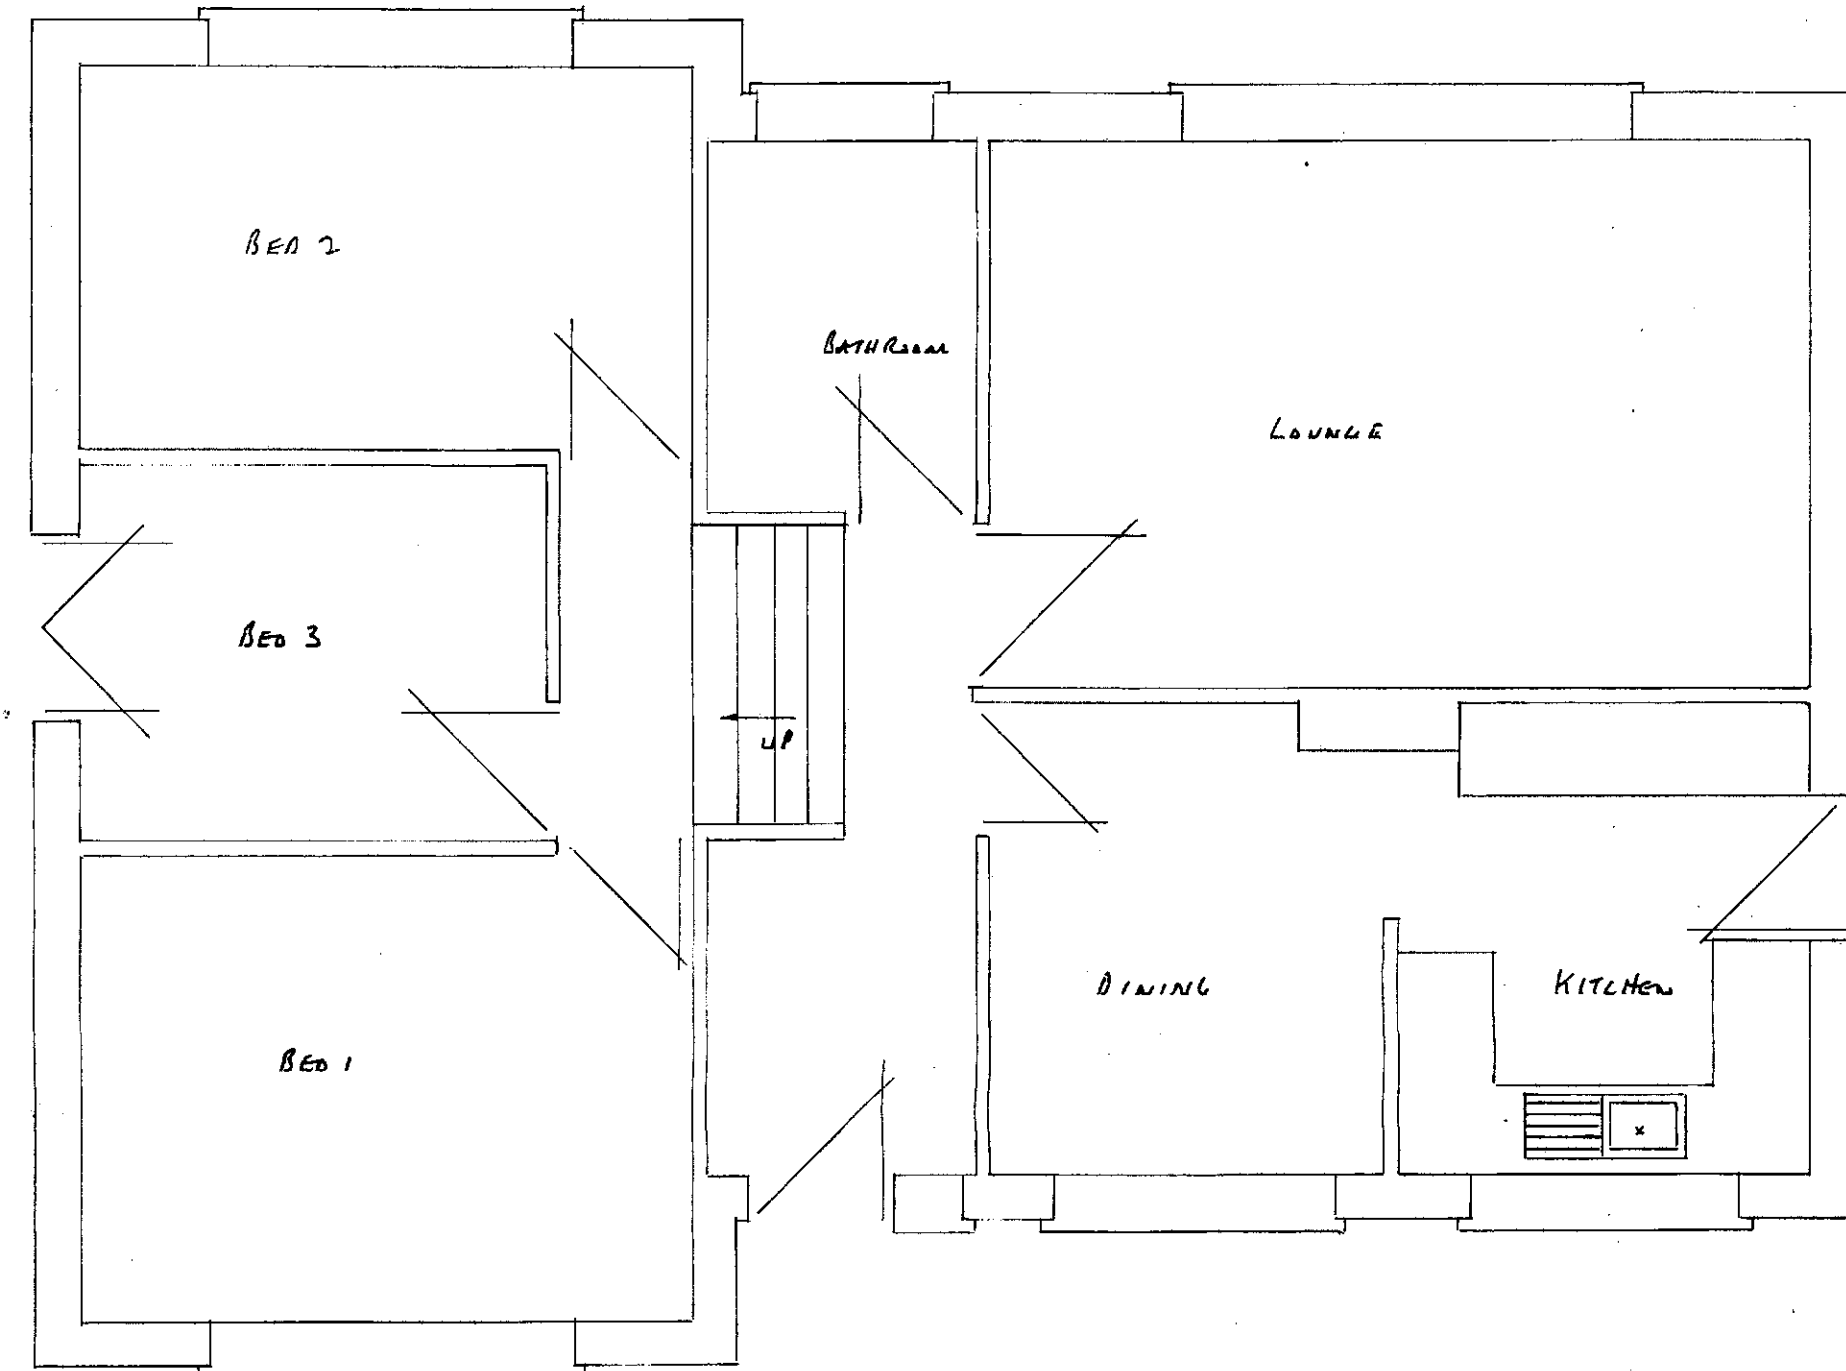

EXISTING PLAN SCALE 1:50

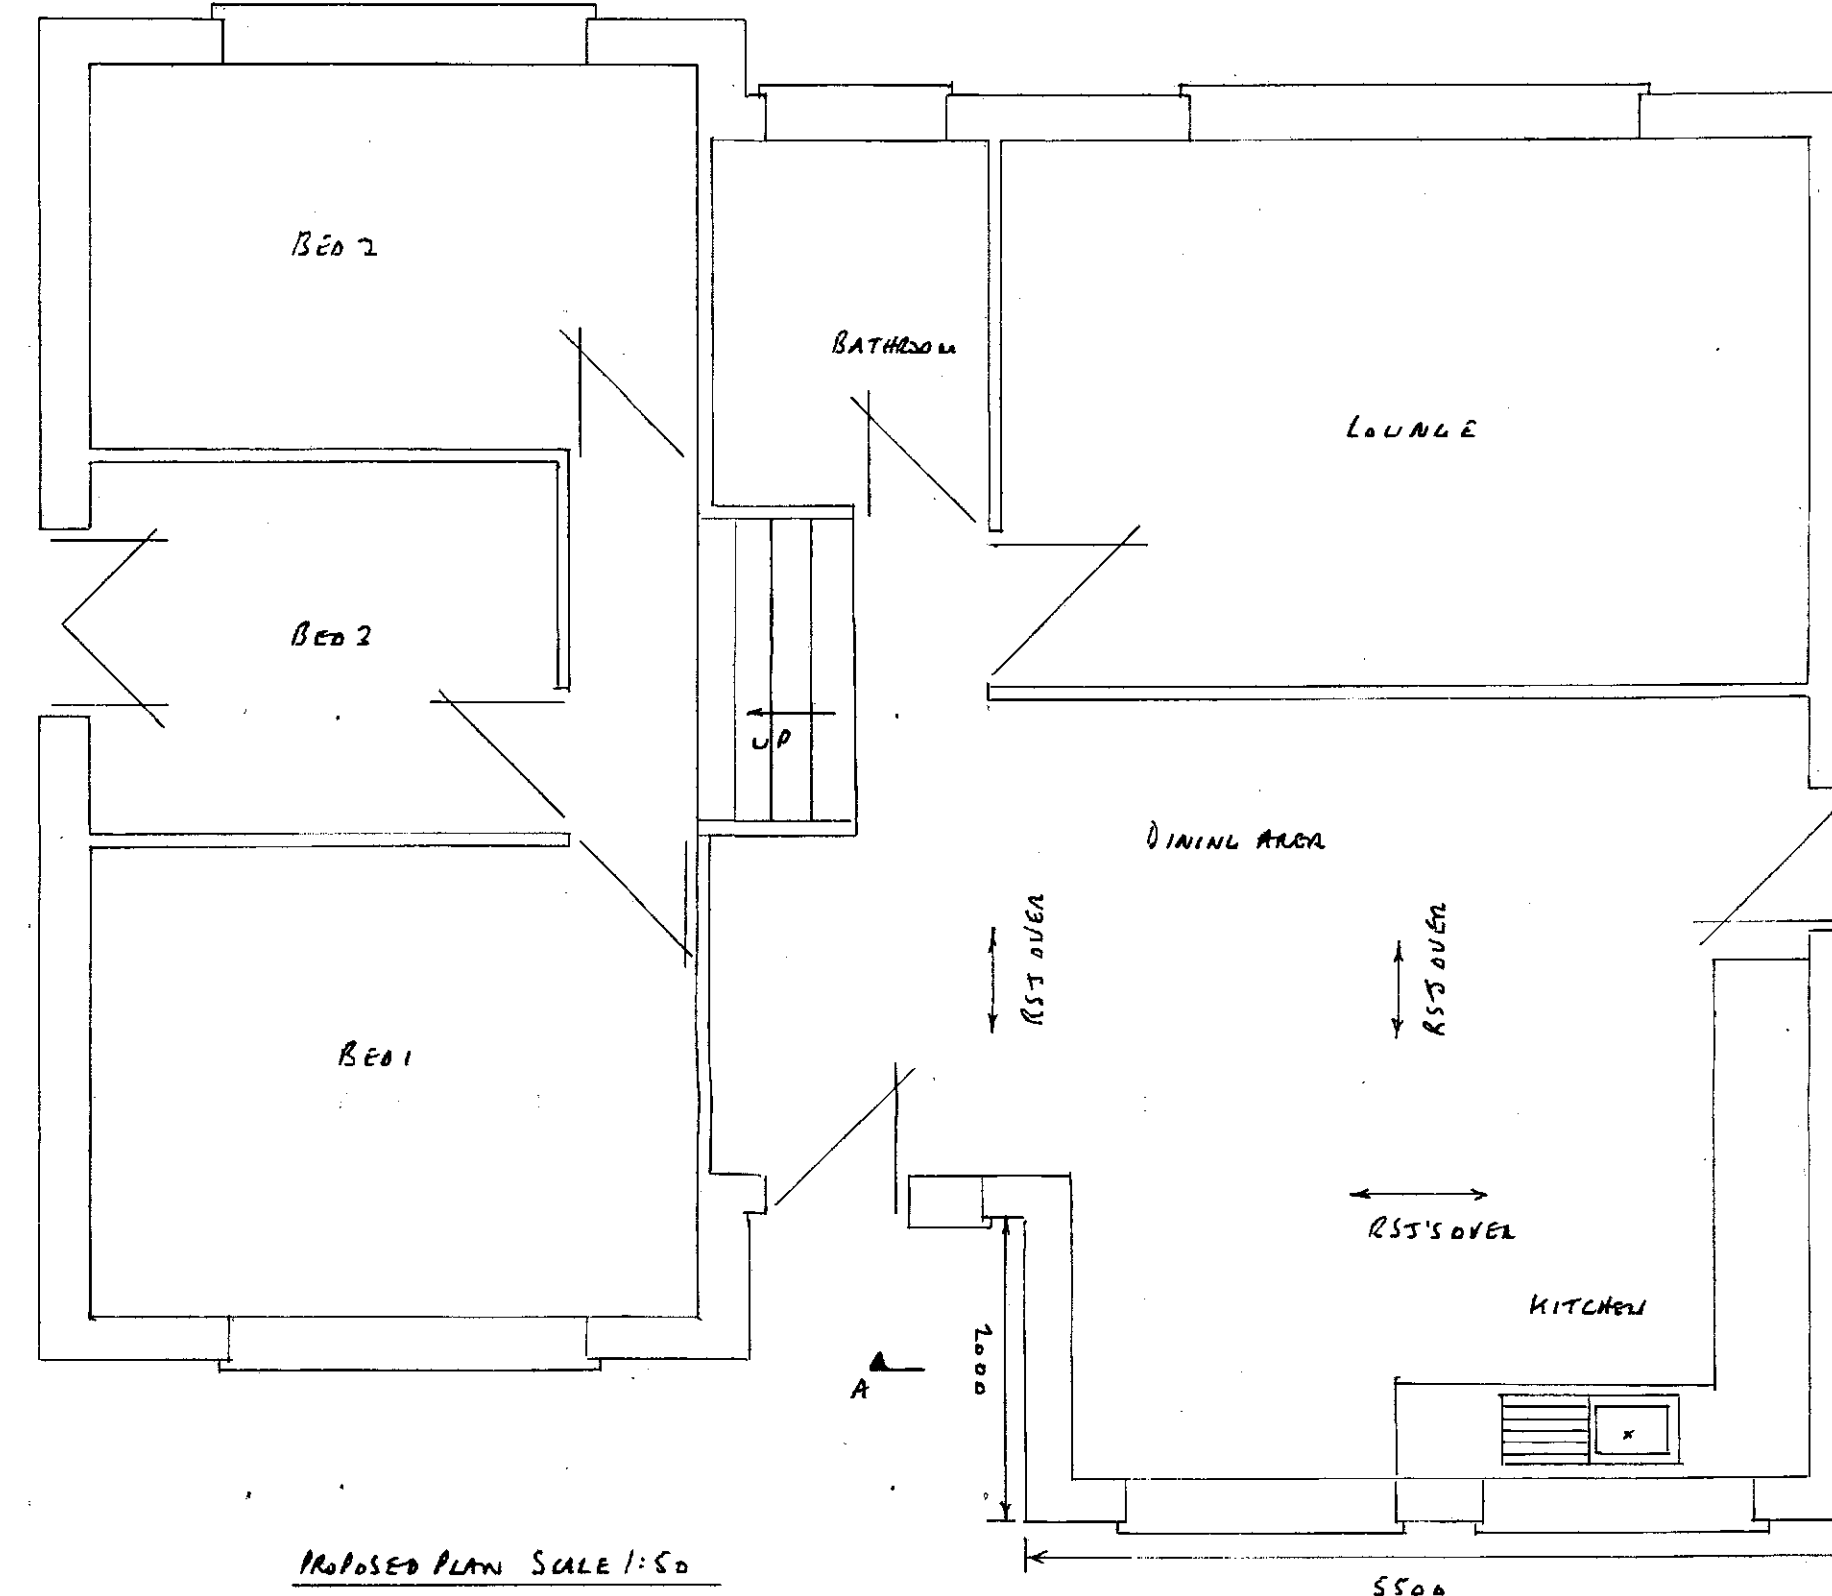


PROPOSED PLAN SCALE 1:50

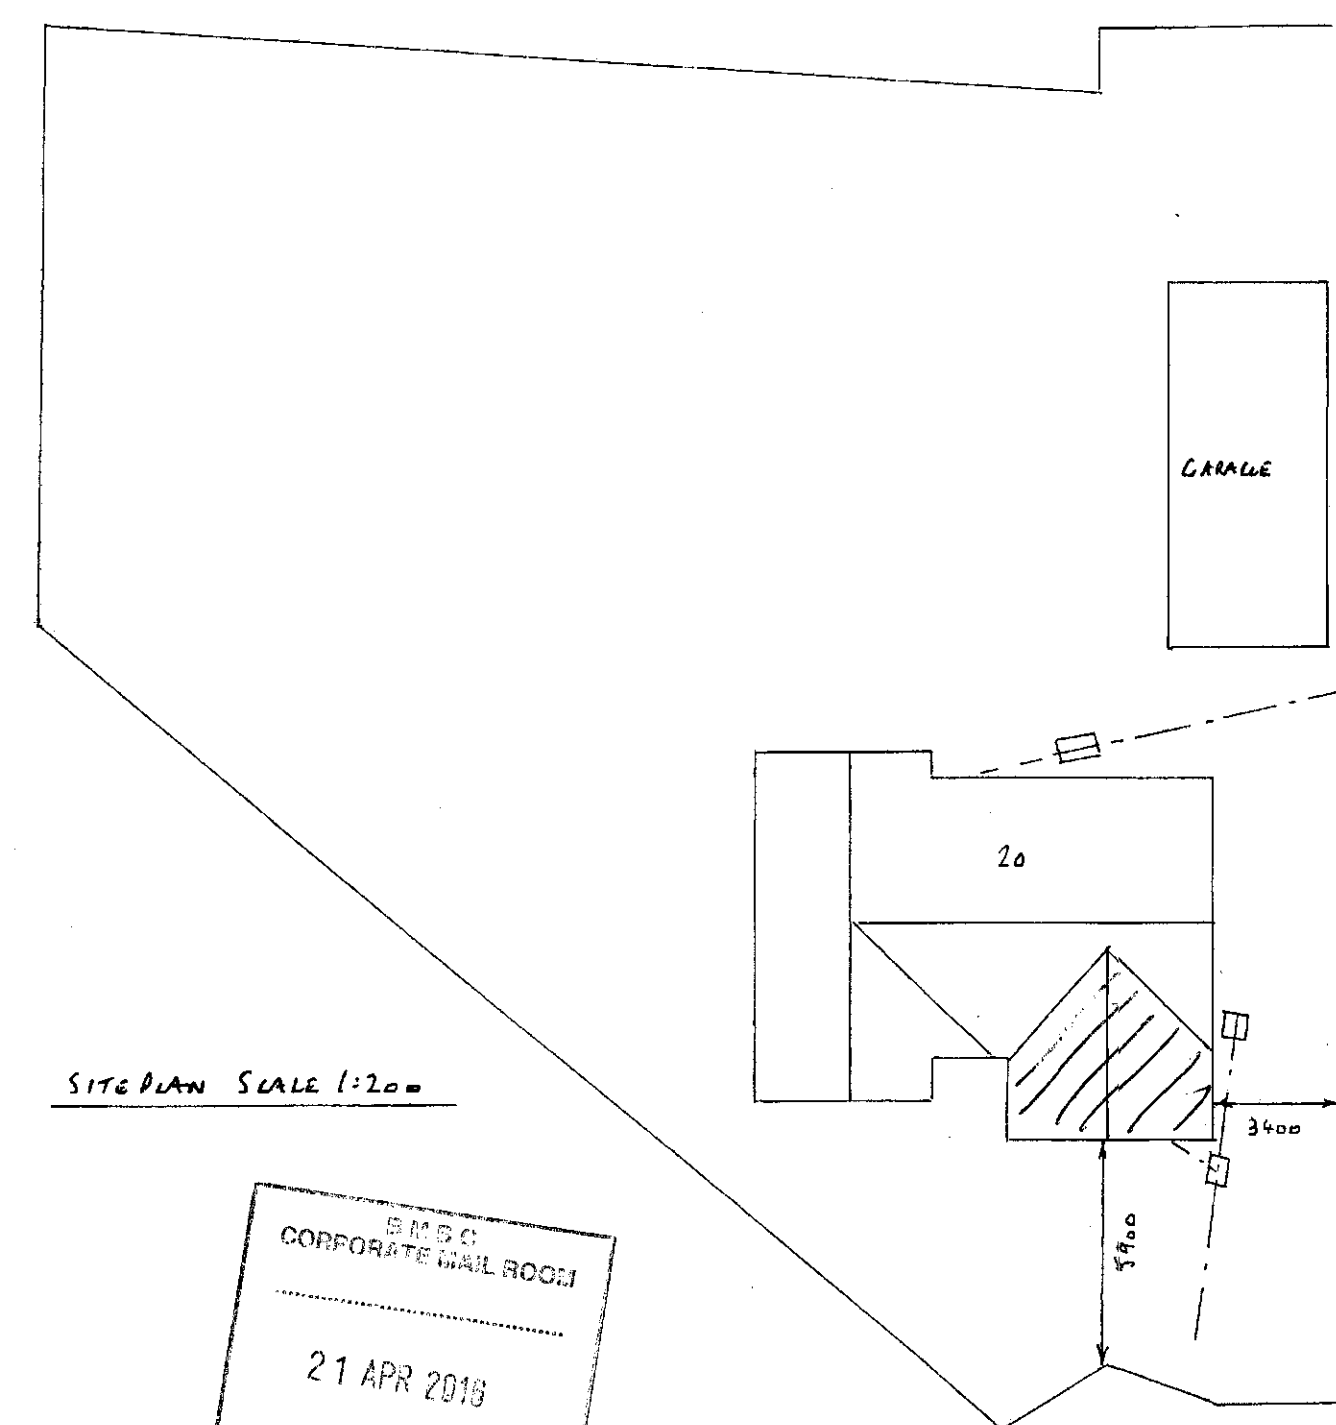

SITE PLAN SCALE 1:200

21 APR 2018
REMOVED BY: MELVINIA LARSEN
ORIGINAL COPY

MELVINIA LARSEN

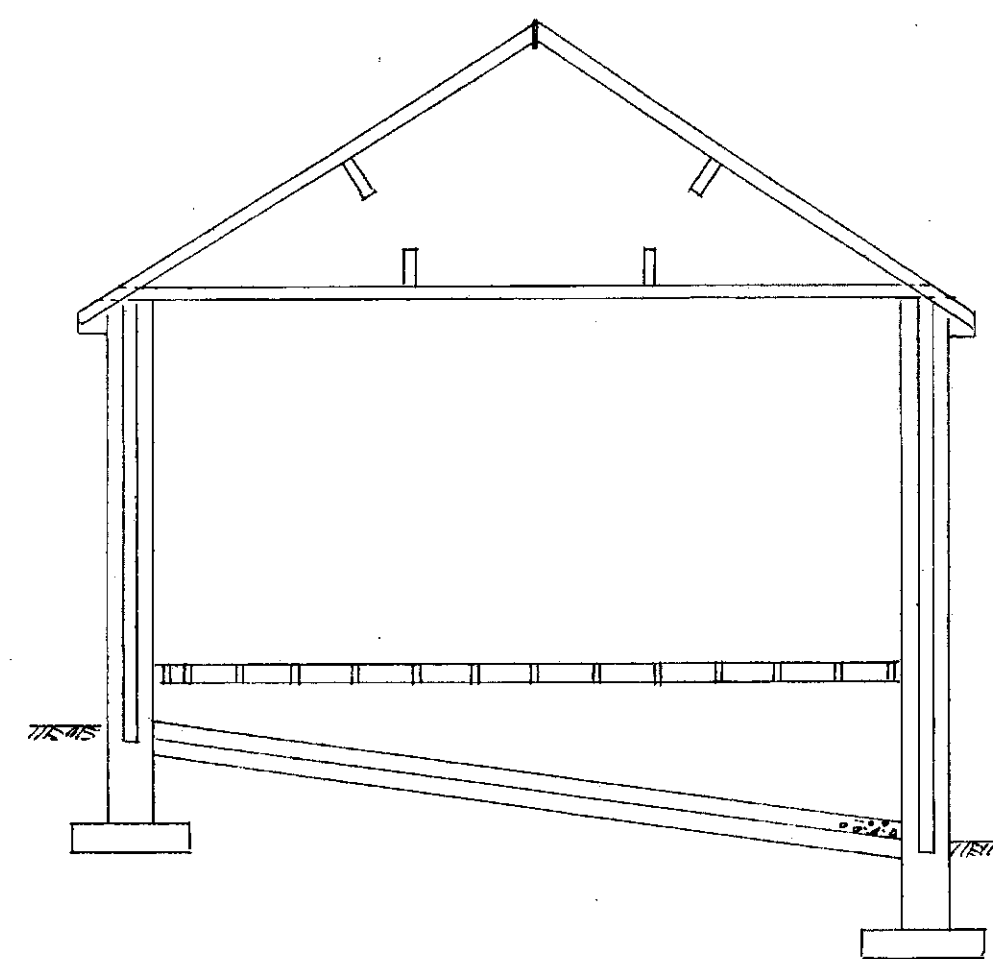

SECTION THROUGH A-A SCALE 1:50

PROPOSED SINGLE STOREY FRONT EXTENSION AT:-
20 MELVINIA LARSEN
BARNESLEY ST SIDZ