


Drawing No.	Rev No.
MNR001 -003	B /1

DO NOT SCALE: Contractor to check all dimensions and report any omissions or errors

**NOTES**

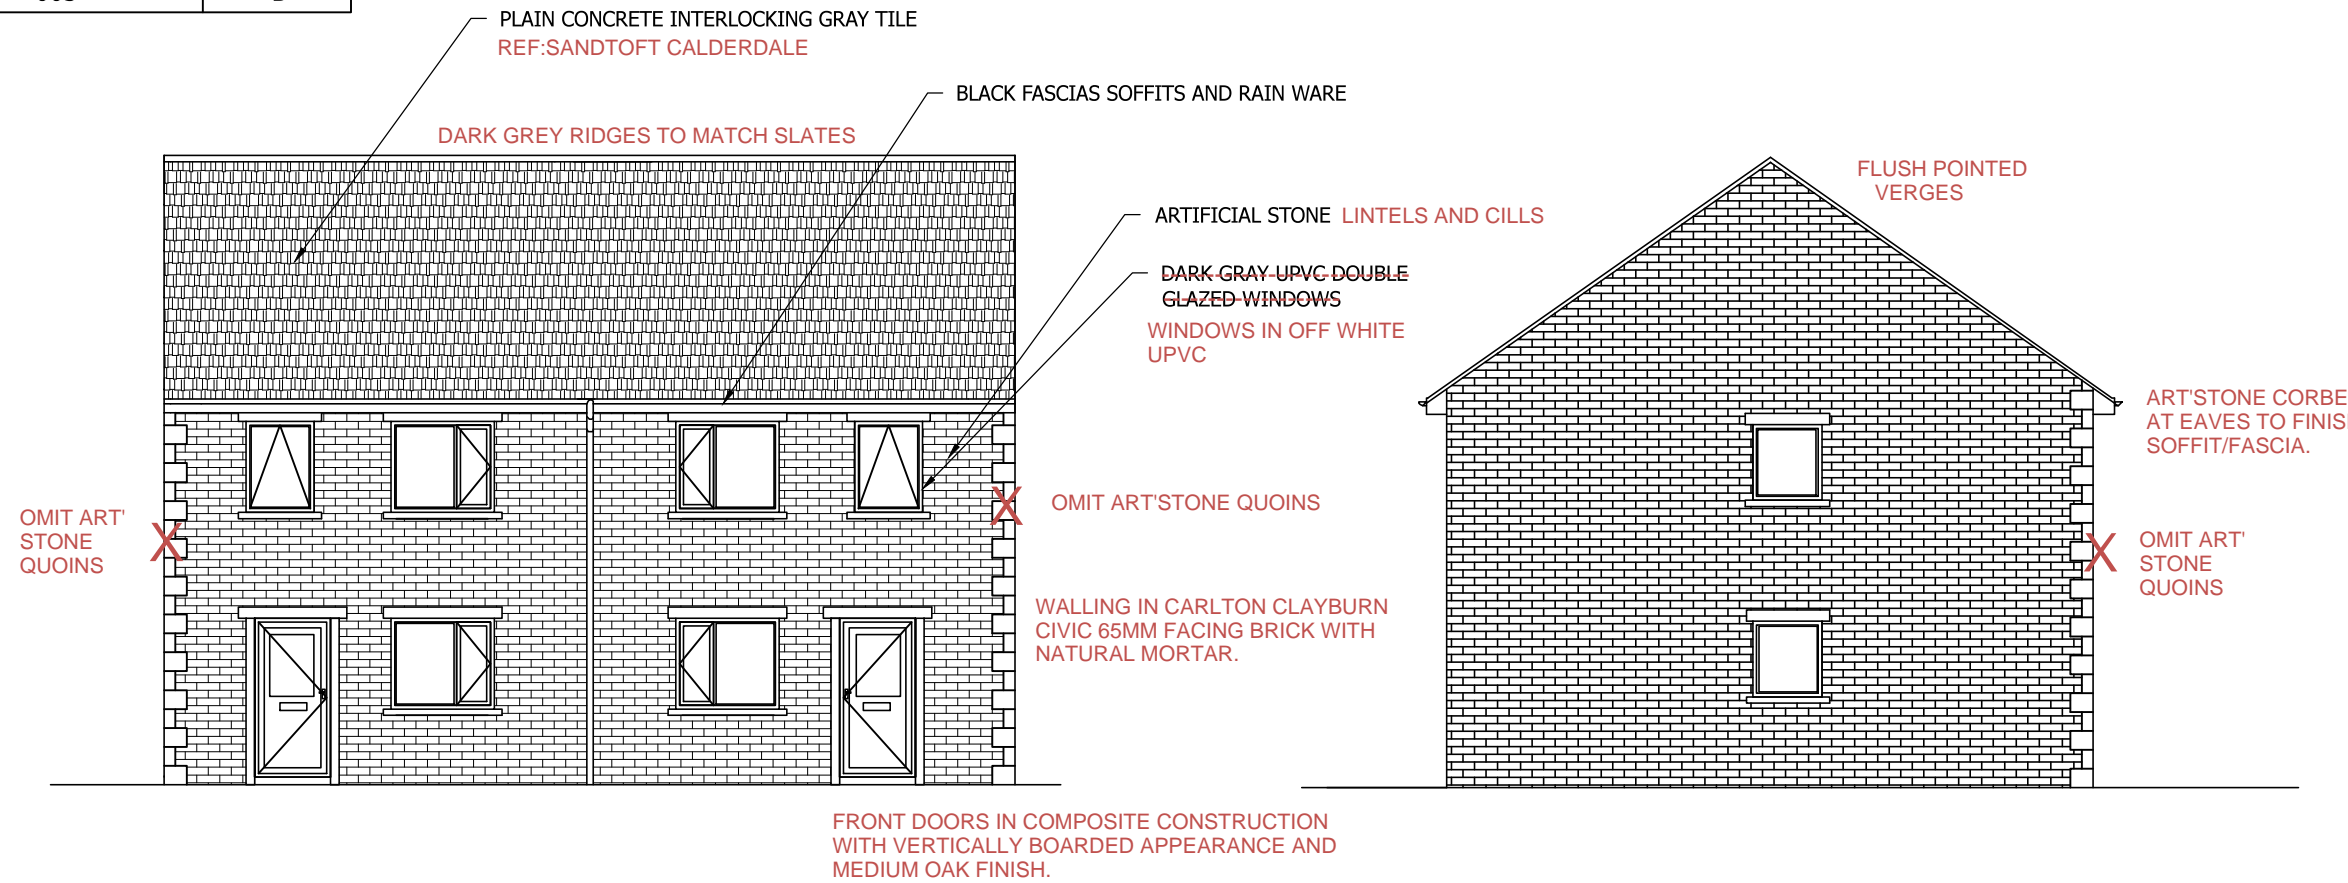


7 JULY 2018  
MATERIALS SPECIFICATION ADDED

Rev	Description	By	Chk	App	Date
B	Canopy removed	JRB			22/08/16
A	Blue line moved	JRB			27/05/16


JRB DESIGNS Ltd  
1 Saville Road  
Cudworth  
Barnsley  
S72 8LT  
Tel: 01226 383542  
Fax: 01226 380078  
Mob: 07970 541192  
Email: john@jrbdesigns.co.uk

This drawing is copyright. © jrbdesigns Ltd.

Client	MR. N ROBINSON				
Drawing Title	PROPOSED ELEVATIONS				
Address	21 ST. MARYS ROAD DARFIELD BARNSELY S73 9LQ				
Project Title:	PROPOSED NEW HOUSING DEVELOPMENT				
Purpose of Issue:	PLANNING				
Drawing Status	FIRST ISSUE				
Scale at A3 AS SHOWN	Drawn By JRB	Date 18/09/2015			
Checked By	Date 18/09/2015	Approved By	Date 18/09/2015		
Project No. MNR001	Drawing No. 003	Revision B			
APPROVAL <input type="checkbox"/>	INFORMATION <input type="checkbox"/>	TENDER <input type="checkbox"/>	CONTRACT <input type="checkbox"/>	CONSTRUCTION <input type="checkbox"/>	

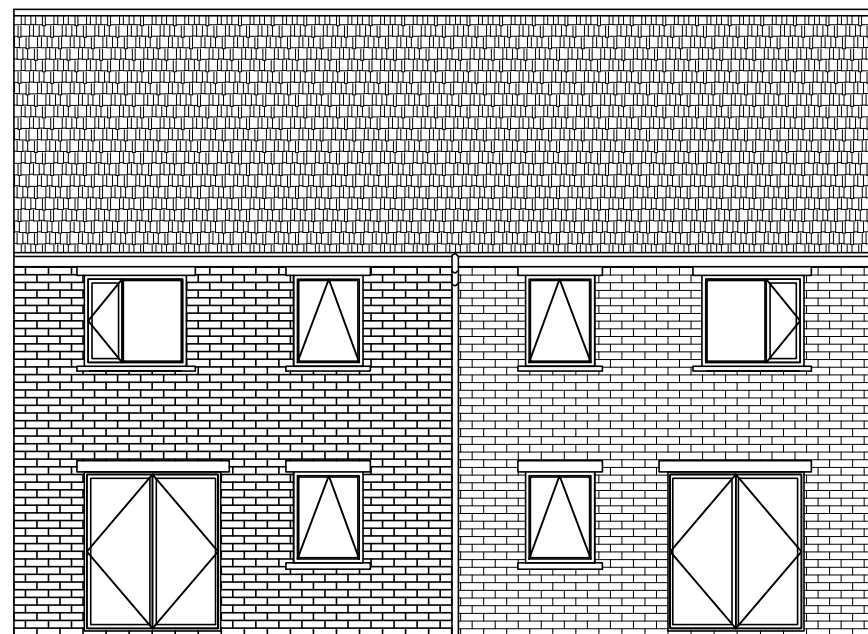

PROPOSED REAR ELEVATION  
SCALE 1:100 AT A3

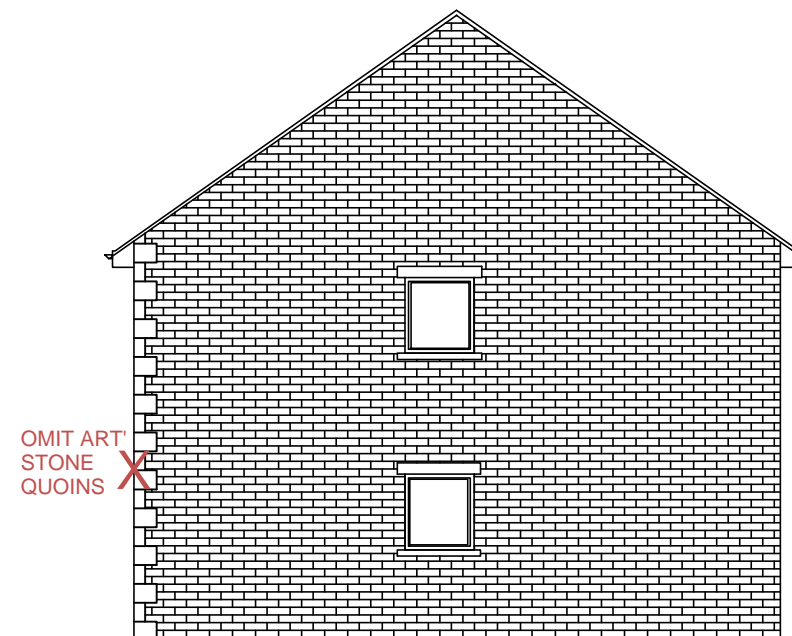

PROPOSED END ELEVATION  
SCALE 1:100 AT A3