




Existing Front Elevation
Scale 1:100

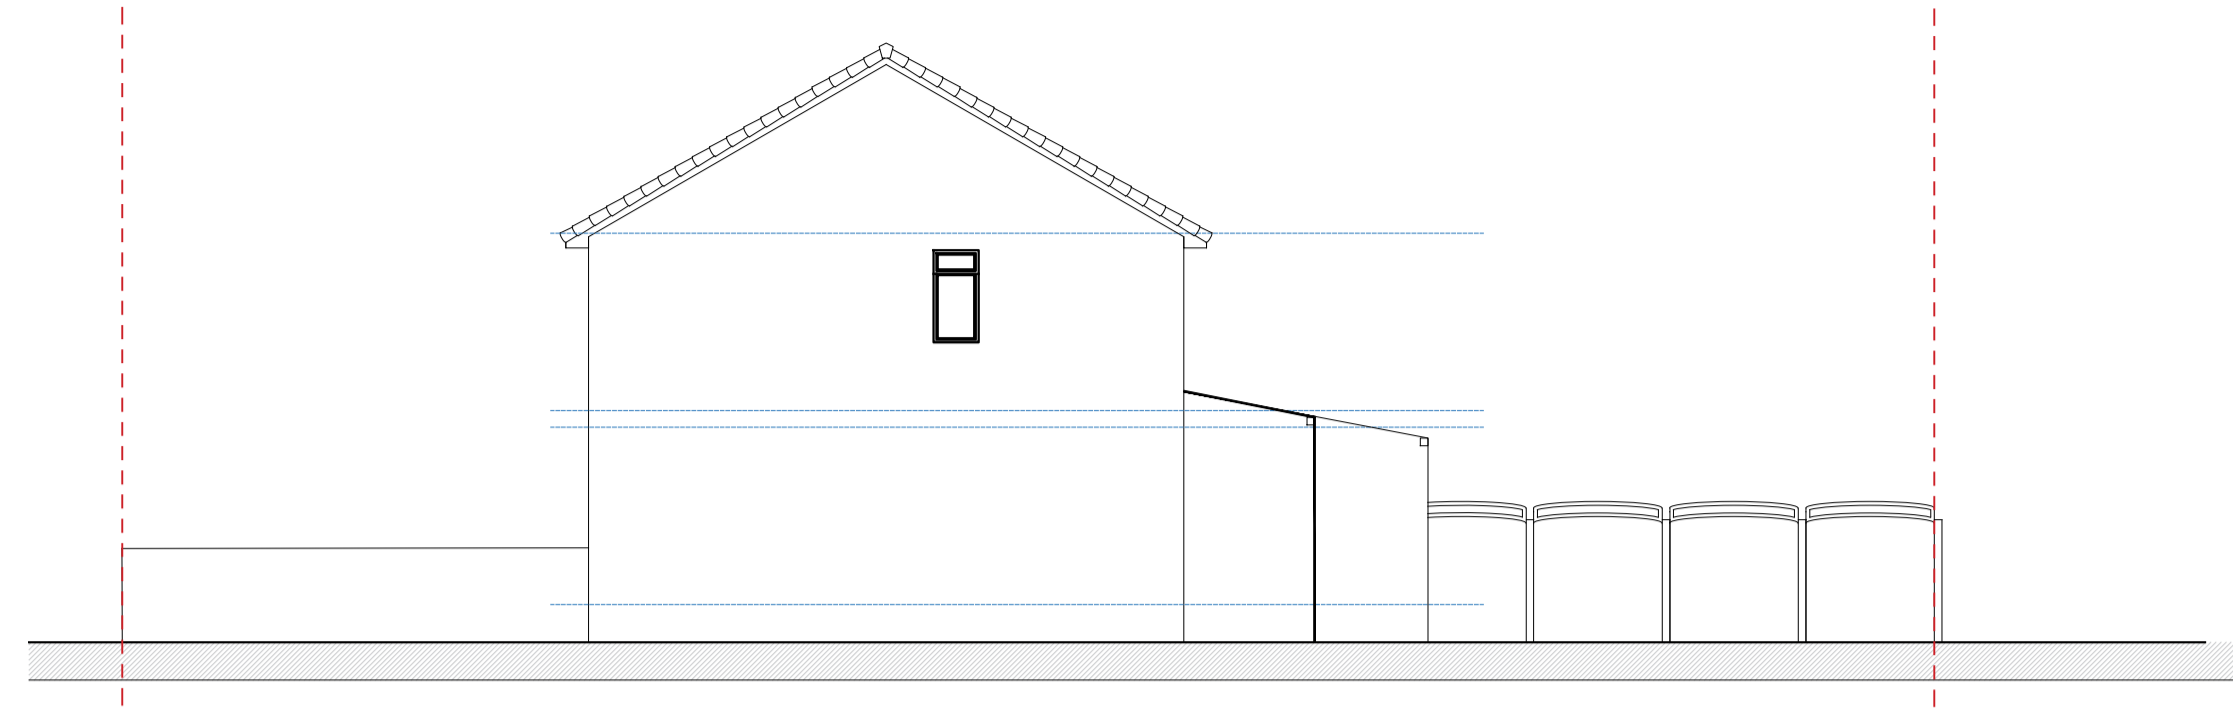


Existing Side Elevation
Scale 1:100

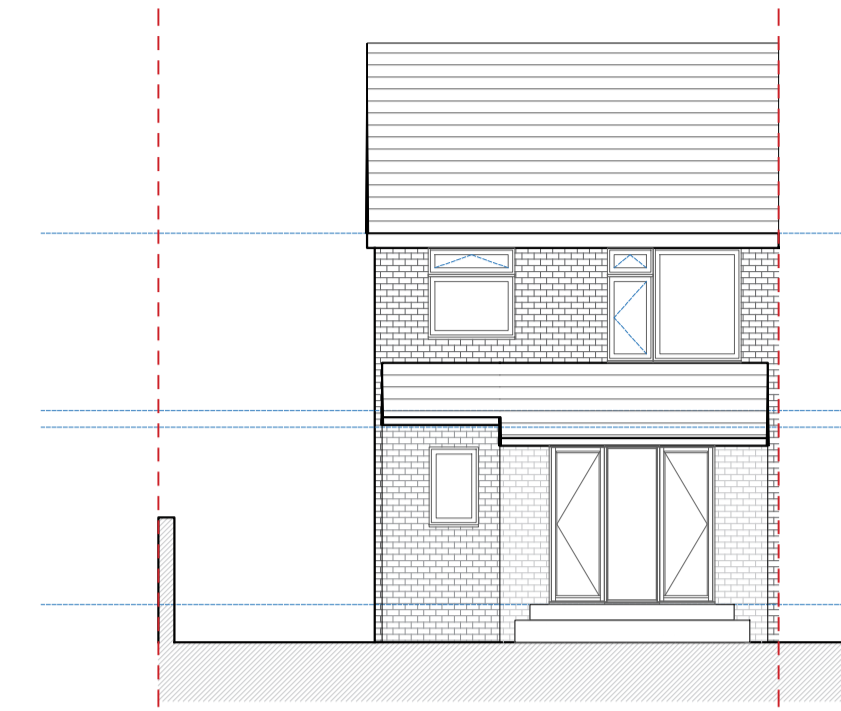


Existing Rear Elevation
Scale 1:100

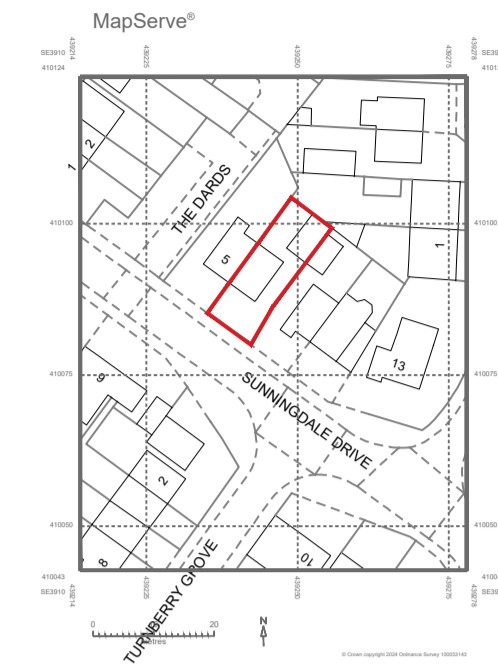


Location Plan
Scale 1:1250

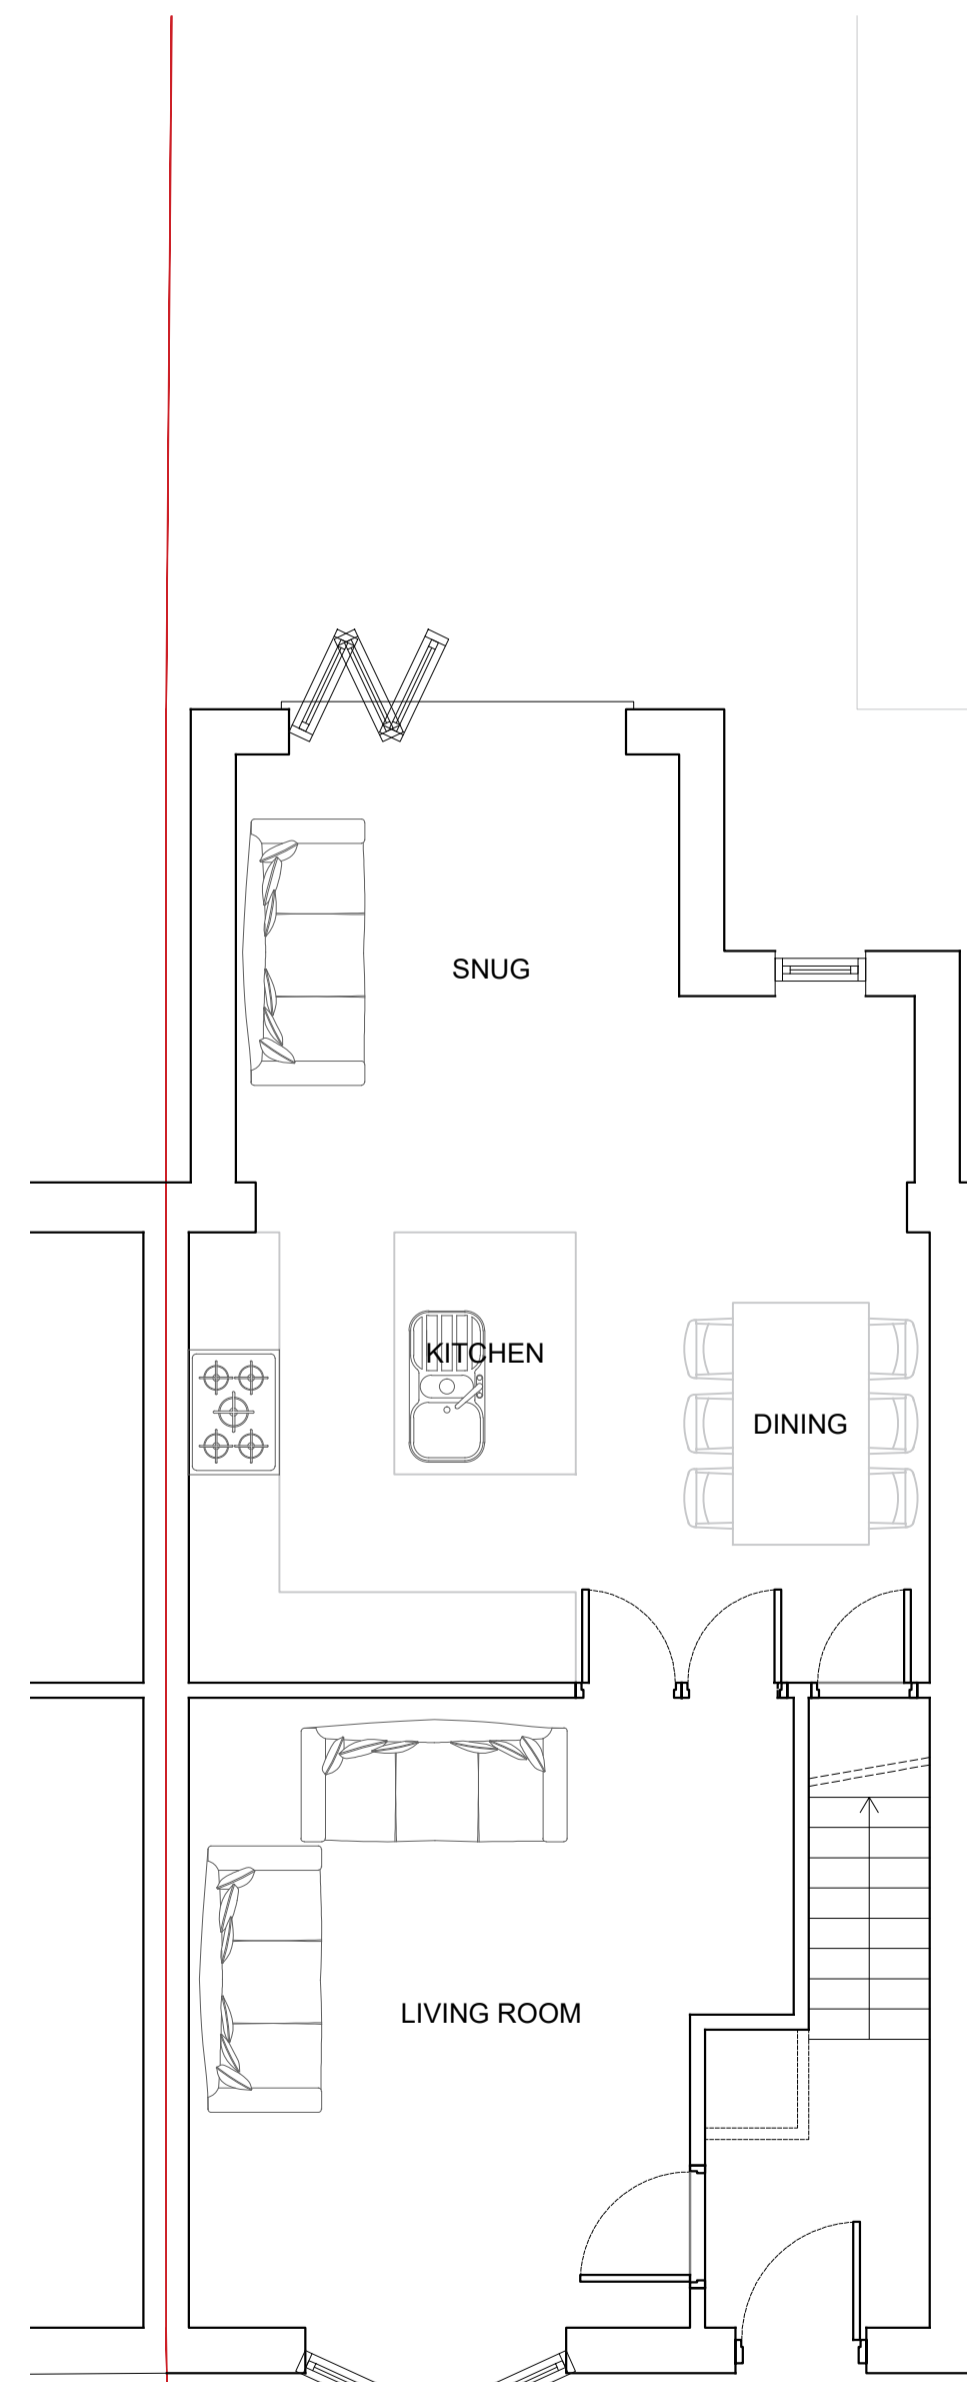

Existing Ground Floor Plan
Scale 1:50

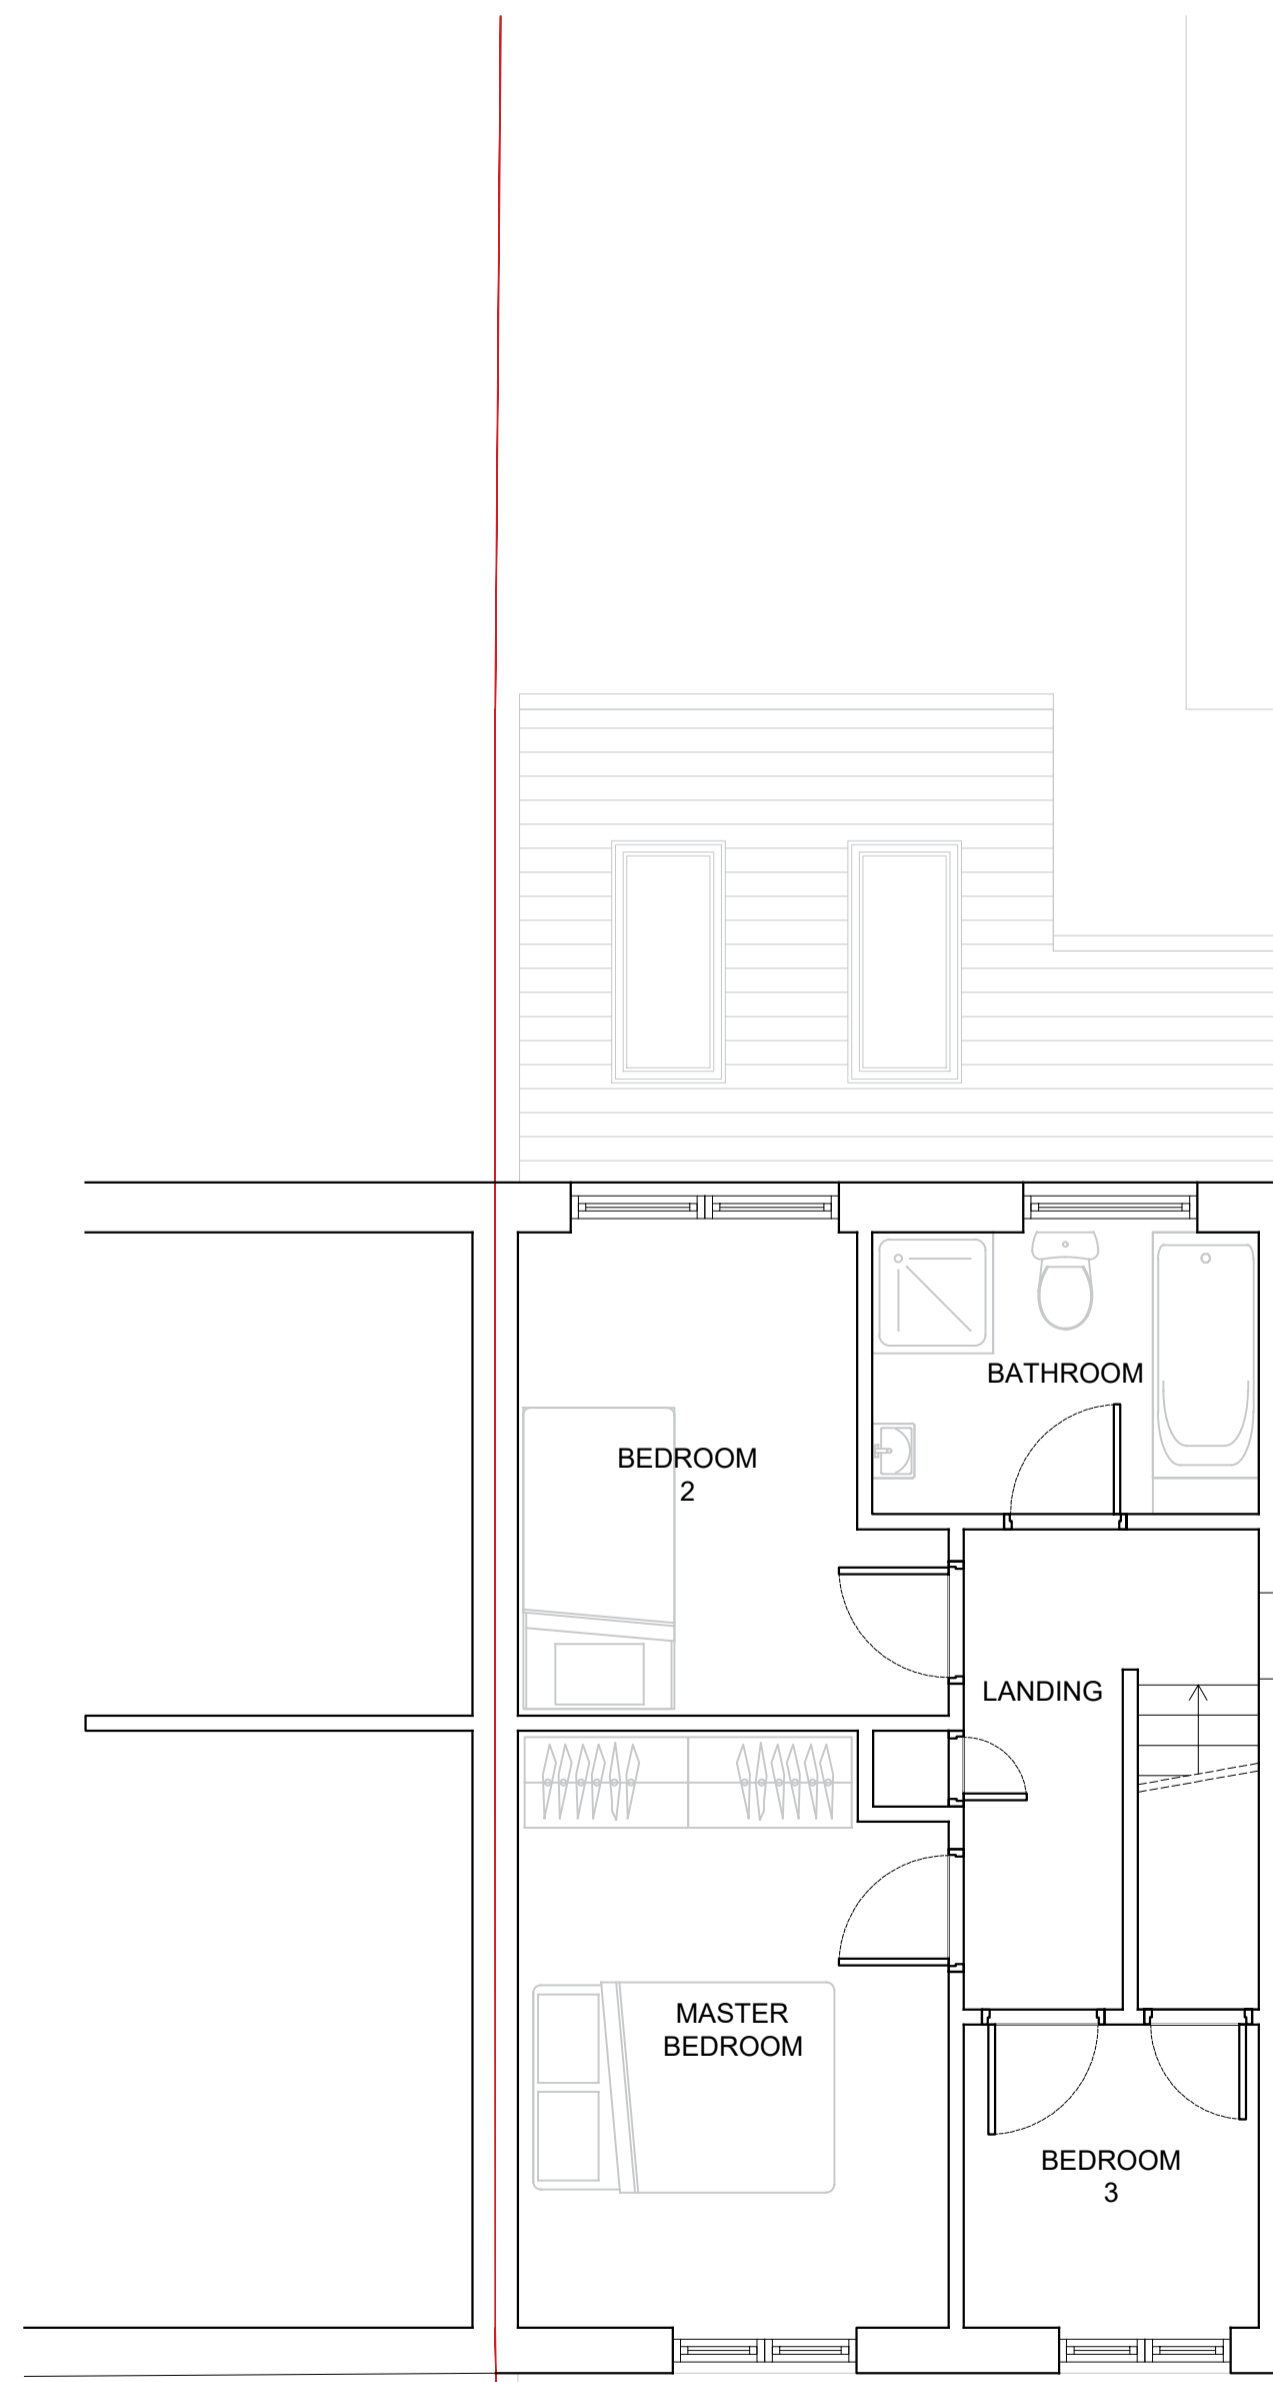


Existing First Floor Plan
Scale 1:50

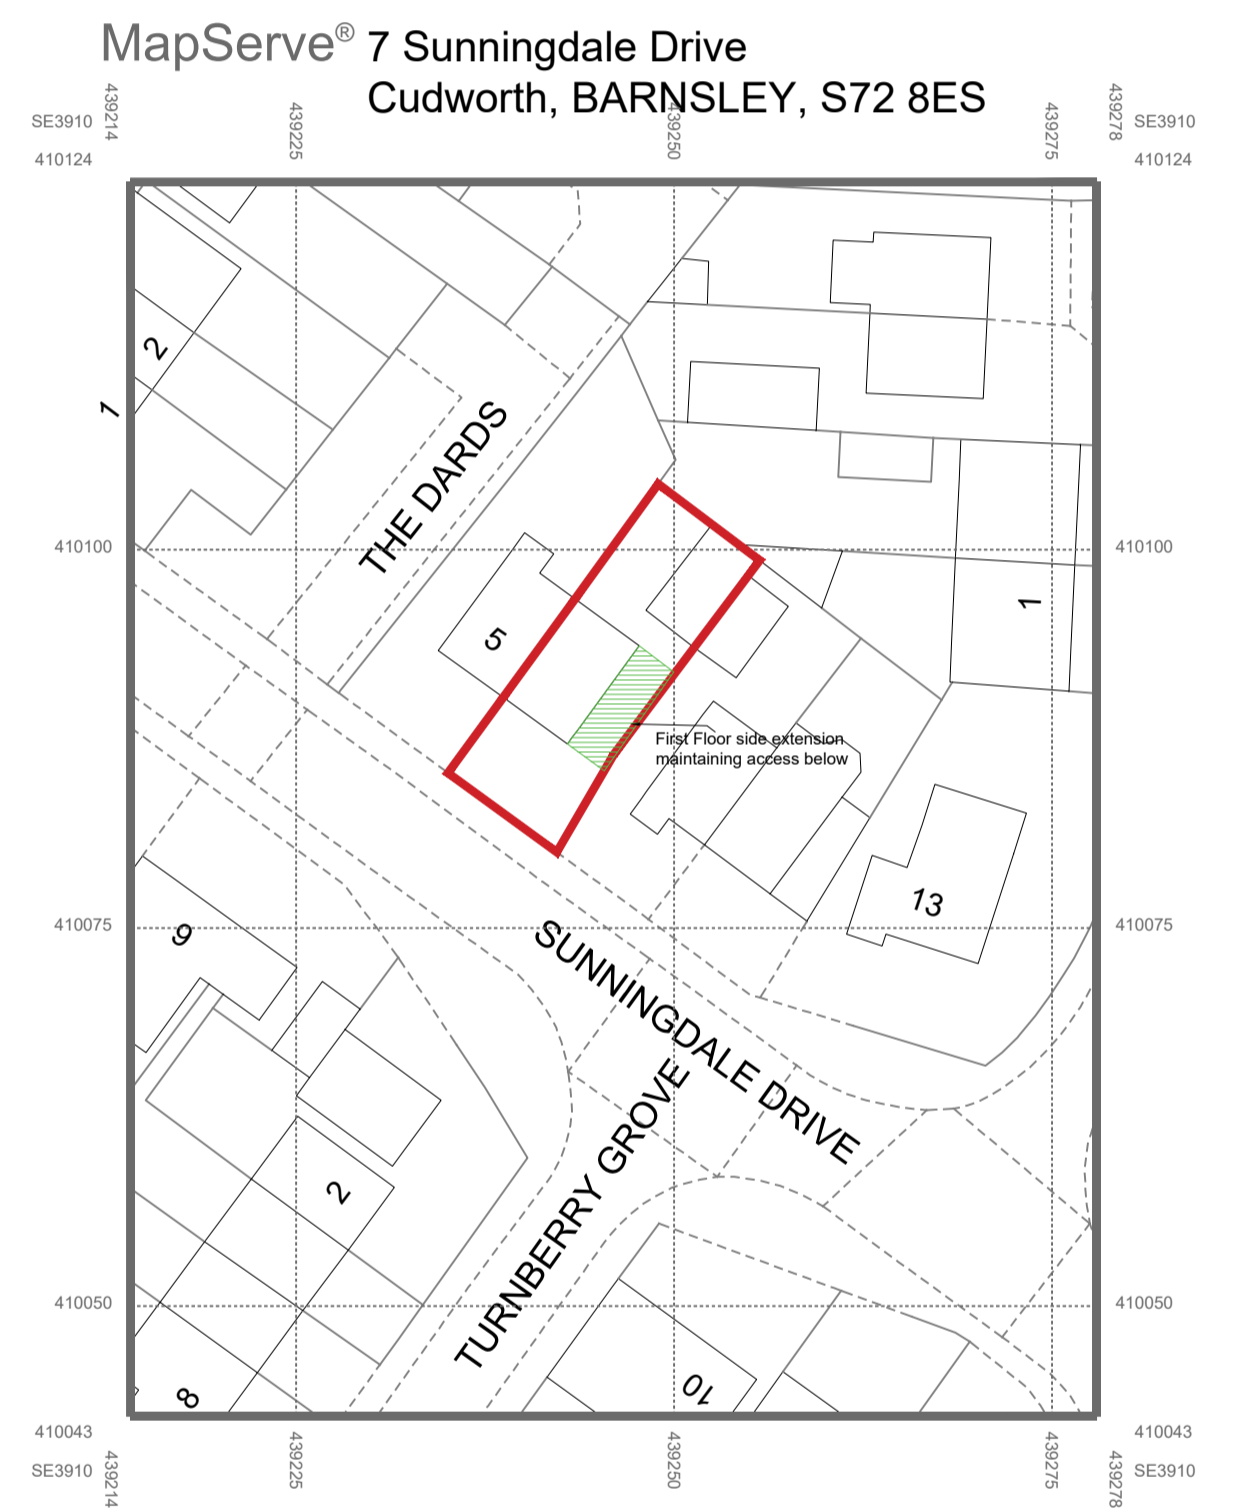

Proposed Site / Block Plan
Scale 1:500

BAPS DRAWING TERMS:
All measurements to be confirmed by the main contractor pre-commencement.
This drawing does not guarantee planning or building control approval.
This drawing should only be used for the purposes of which it has been expressly loaned to the client / applicant in support of the intended application.
It is the client / applicants responsibility to submit the appropriate documentation to the appropriate authorities before any start of construction on site.
This drawing is copyright of Barnsley Architects Plan Service and must not be copied, re-edited or re-distributed in any way without prior written consent.

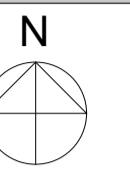

GENERAL:
Drawing Revisions & Notes:
Rev 00- Original Issue in support of the client / applicants planning application.



These drawings have been provided as part of THE DRAWINGS ONLY PACKAGE by Barnsley Architects Plan Service, a low cost effective solution for Planning & Building Control Applications.
www.BarnsleyArchitectsPlanService.com
Office@BarnsleyArchitectsPlanService.com
01226 491 777

PLANNING
DATE: 21st June 2023
PROJECT TITLE:
Mr & Mrs Gunning
7 Sunningdale Drive
Cudworth, BARNSLEY
S72 8ES
DRAWING TITLE:
01-Planning Combined Plans
Existing
DRAWING NUMBER:
BAPS-231101 -01
SCALE @ A1: **VARIES**
DRAWN BY: B.A.P.S Consultant 01