

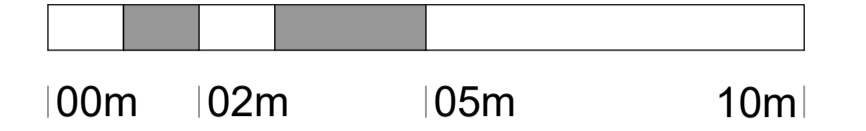


*For the purposes of Planning Consent the following applies to any copy of this drawing made by the Local Authority:
 This copy has been made by and with the authority of the person required to make the plan and drawing open to public inspection pursuant to Section 47 of the Copyright, Designs and Patents Act 1988. Unless that Act provides a relevant exception to copyright, the copy must not be copied without the prior permission of the copyright owner. If any copy is made under the authority only the whole drawing including the copyright holder's name and this notice, is to be copied.*

Drawn Scale 1:100

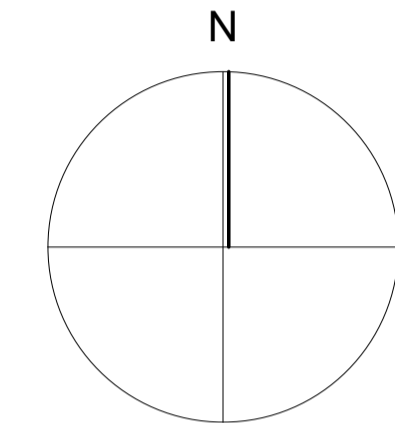

Drawn Scale 1:50

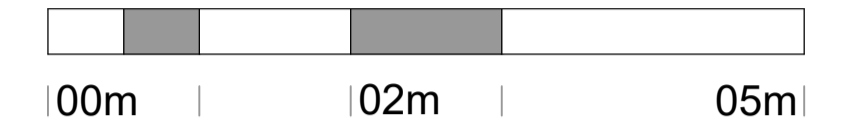

Rev B : 16.02.2025 : Garage style changed
 Rev A : 25.01.2025 : Garage and carport increased from 3 to 5 bays wide.

Issue Purpose: PLANNING APPLICATION

AHJ architects
 The Courtyard 12a Commercial Road Skeelthorpe Huddersfield HD8 9AA
 t | 07968944840 e | info@ahjarchitects.co.uk
 www.ahjarchitects.co.uk



Client Mr & Mrs Bentley
 Project 2381 : Woodley : Domestic Extension
 Title Proposed First Floor Plan

Issued From
 Date September 2023
 Scale 1:100 @ A1

Drawing Number 2381 - D - 20 - 009

Revision B

Do not scale from this drawing. Work to original dimensions, and any discrepancy to be reported to the Architect. Refer to larger scale drawings where available.

Proposed First Floor Plan 1:100 @ A1