




- NOTES**
- 1 © Saunders Architects LLP
  - 2 Figured dimensions must be taken in preference to scaled dimensions and site dimensions are to be checked before work is put in hand
  - 3 This drawing has been prepared from Ordnance Survey Superplan Data © Crown Copyright  
Topo survey information supplied by: Castle Surveys Ltd drawing 20314-20-01, dated 25.09.20.

- 4 KEY HARD LANDSCAPING TREATMENT**
-  NEW FOOTPATH/ PATIO - PAVING  
Concrete paving slabs
  -  EXISTING FOOTPATH - PAVING  
Concrete paving slabs
  -  CAR PARK  
Black bitumen with White thermoplastic line marking
  -  Bark Chippings
  -  Existing Landscaped areas to remain
  -  Washed pea gravel footpath
  -  Existing concrete surface

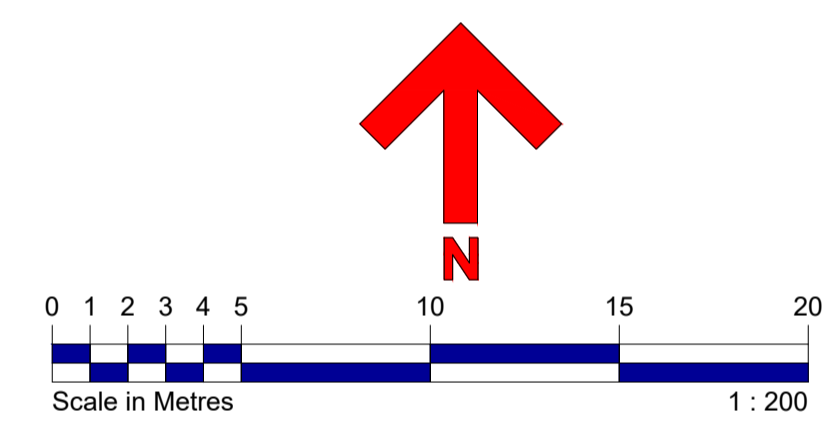

**AMENDMENTS**



5th Floor Eaton House 1 Eaton Road Coventry CV1 2FJ  
Telephone: 024 7622 0387 Email: email@saundersarchitects.co.uk  
Saunders Architects is a trading name of Saunders Architects LLP  
Registered in England & Wales Registered No OC307148

**PROPOSED SITE PLAN  
Showing Surface Treatments**

Proposed Alterations to Former F&B Unit  
Doncaster Road  
BARNSELY, S70 3PE  
for Four Oaks 5 Property Investment Ltd

SCALE 1:200 @ A1	
Drawn PAR	Date March 2021
DRAWING No <b>1974-P-37</b>	REVISION