






PROPOSED FRONT ELEVATION
SCALE 1:100

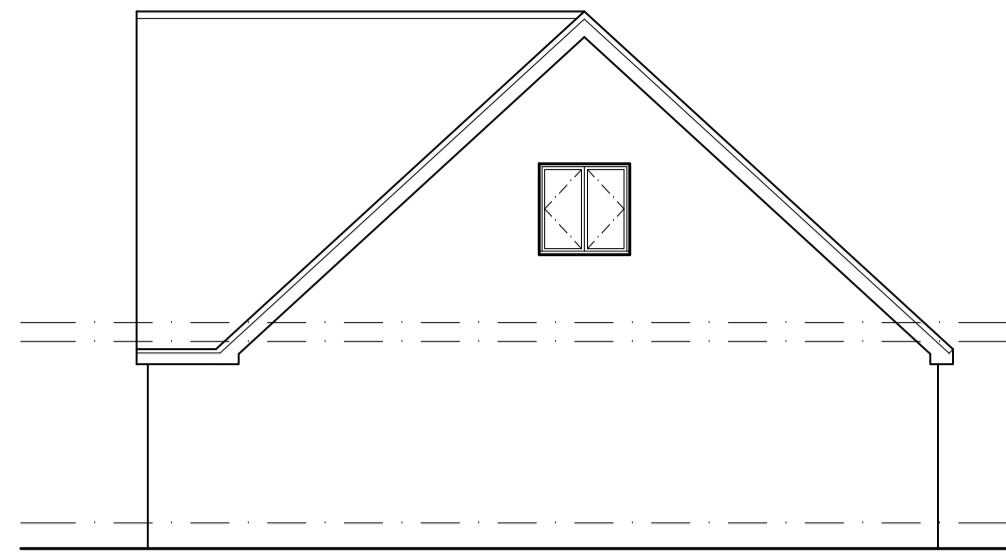

PROPOSED SIDE ELEVATION
SCALE 1:100

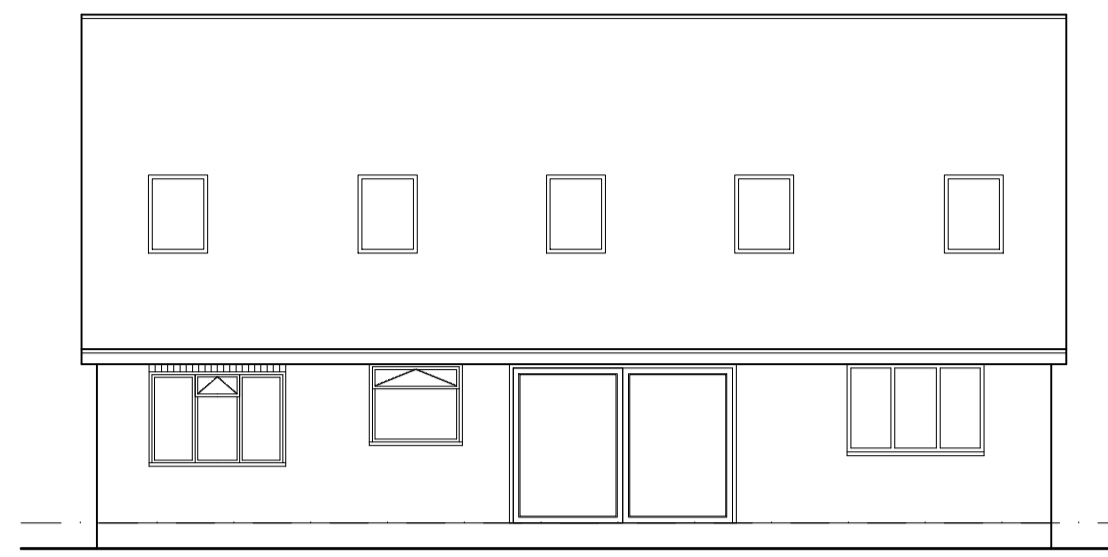

PROPOSED REAR ELEVATION
SCALE 1:100

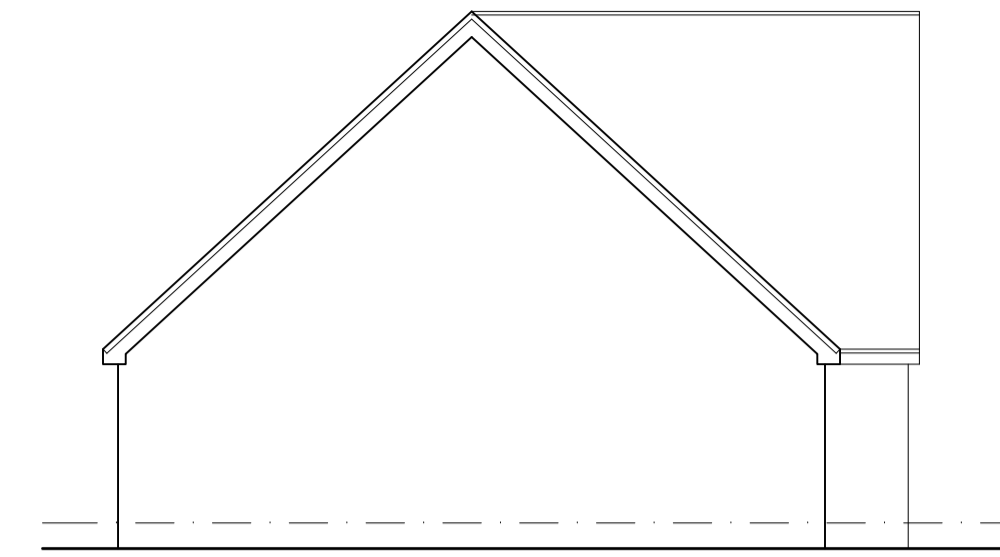


PROPOSED SIDE ELEVATION
SCALE 1:100




LOCATION PLAN
SCALE 1:1250




EXISTING FRONT ELEVATION
SCALE 1:100

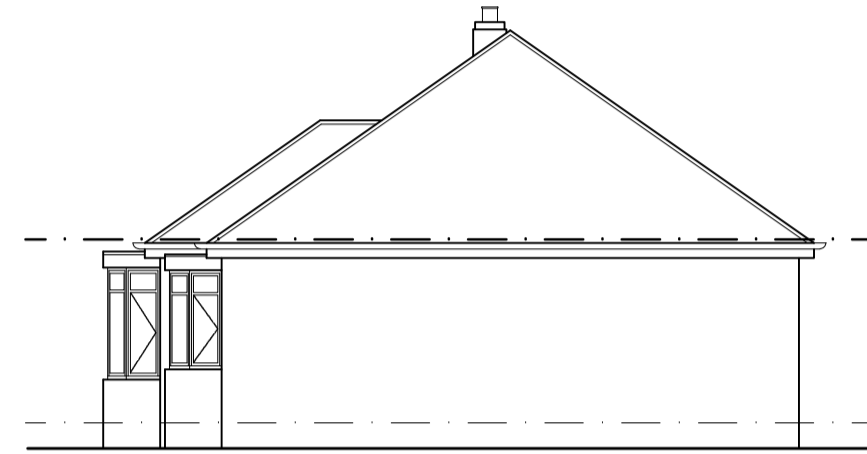


EXISTING SIDE ELEVATION
SCALE 1:100

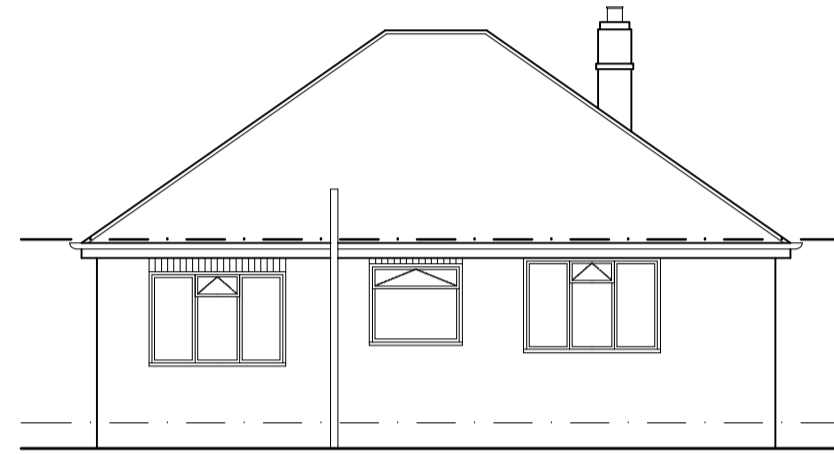


EXISTING REAR ELEVATION
SCALE 1:100

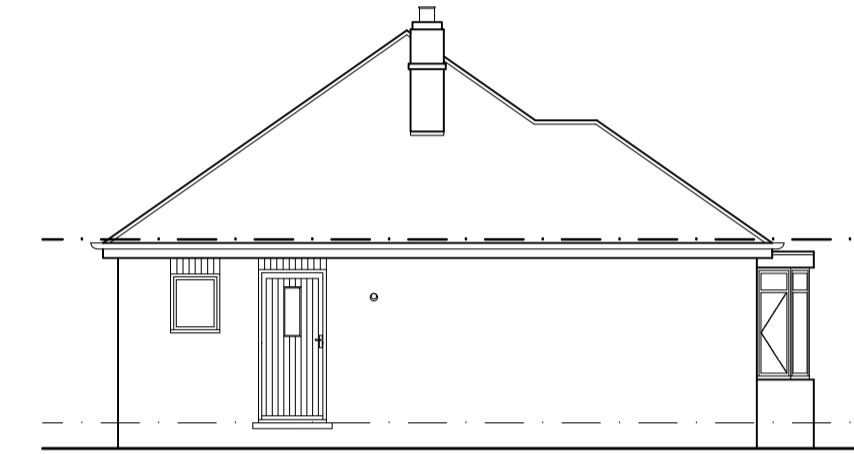


EXISTING SIDE ELEVATION
SCALE 1:100

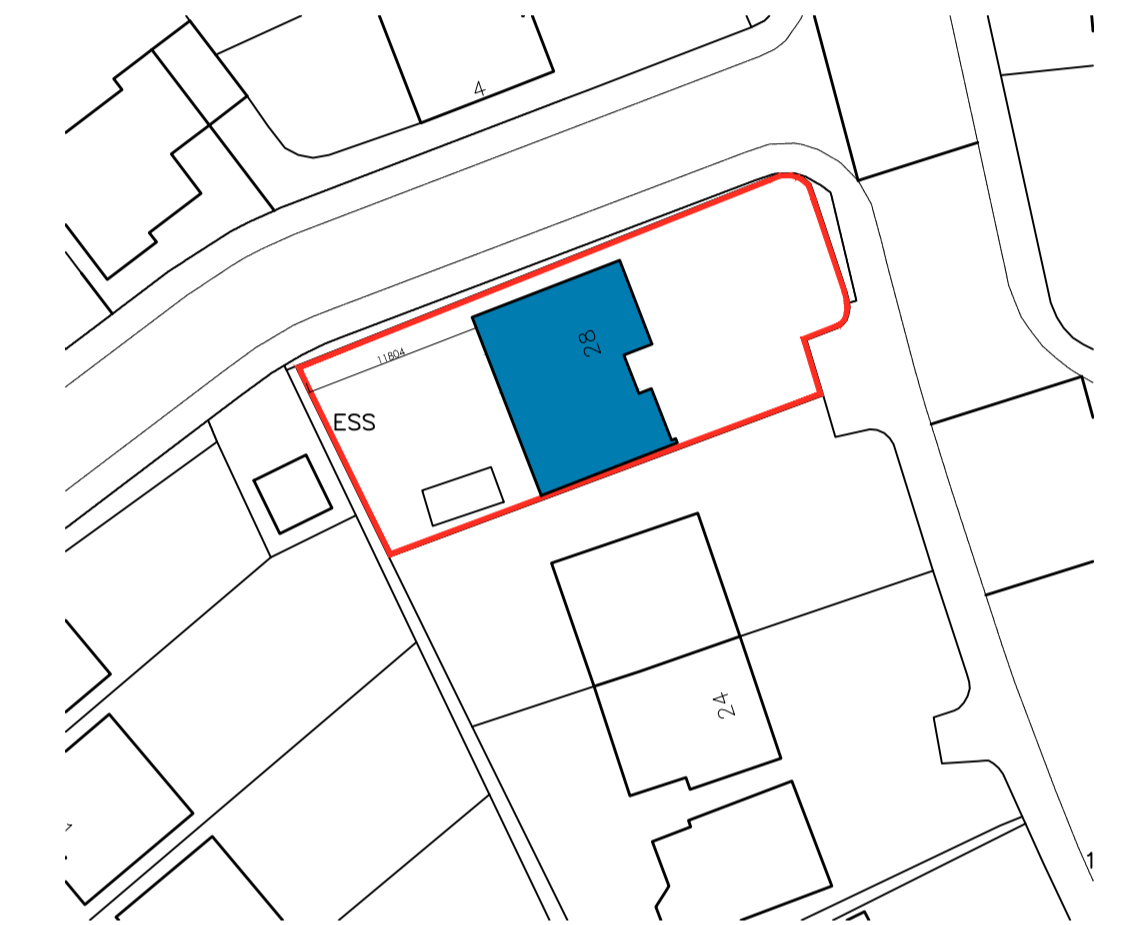


SITE PLAN
SCALE 1:500

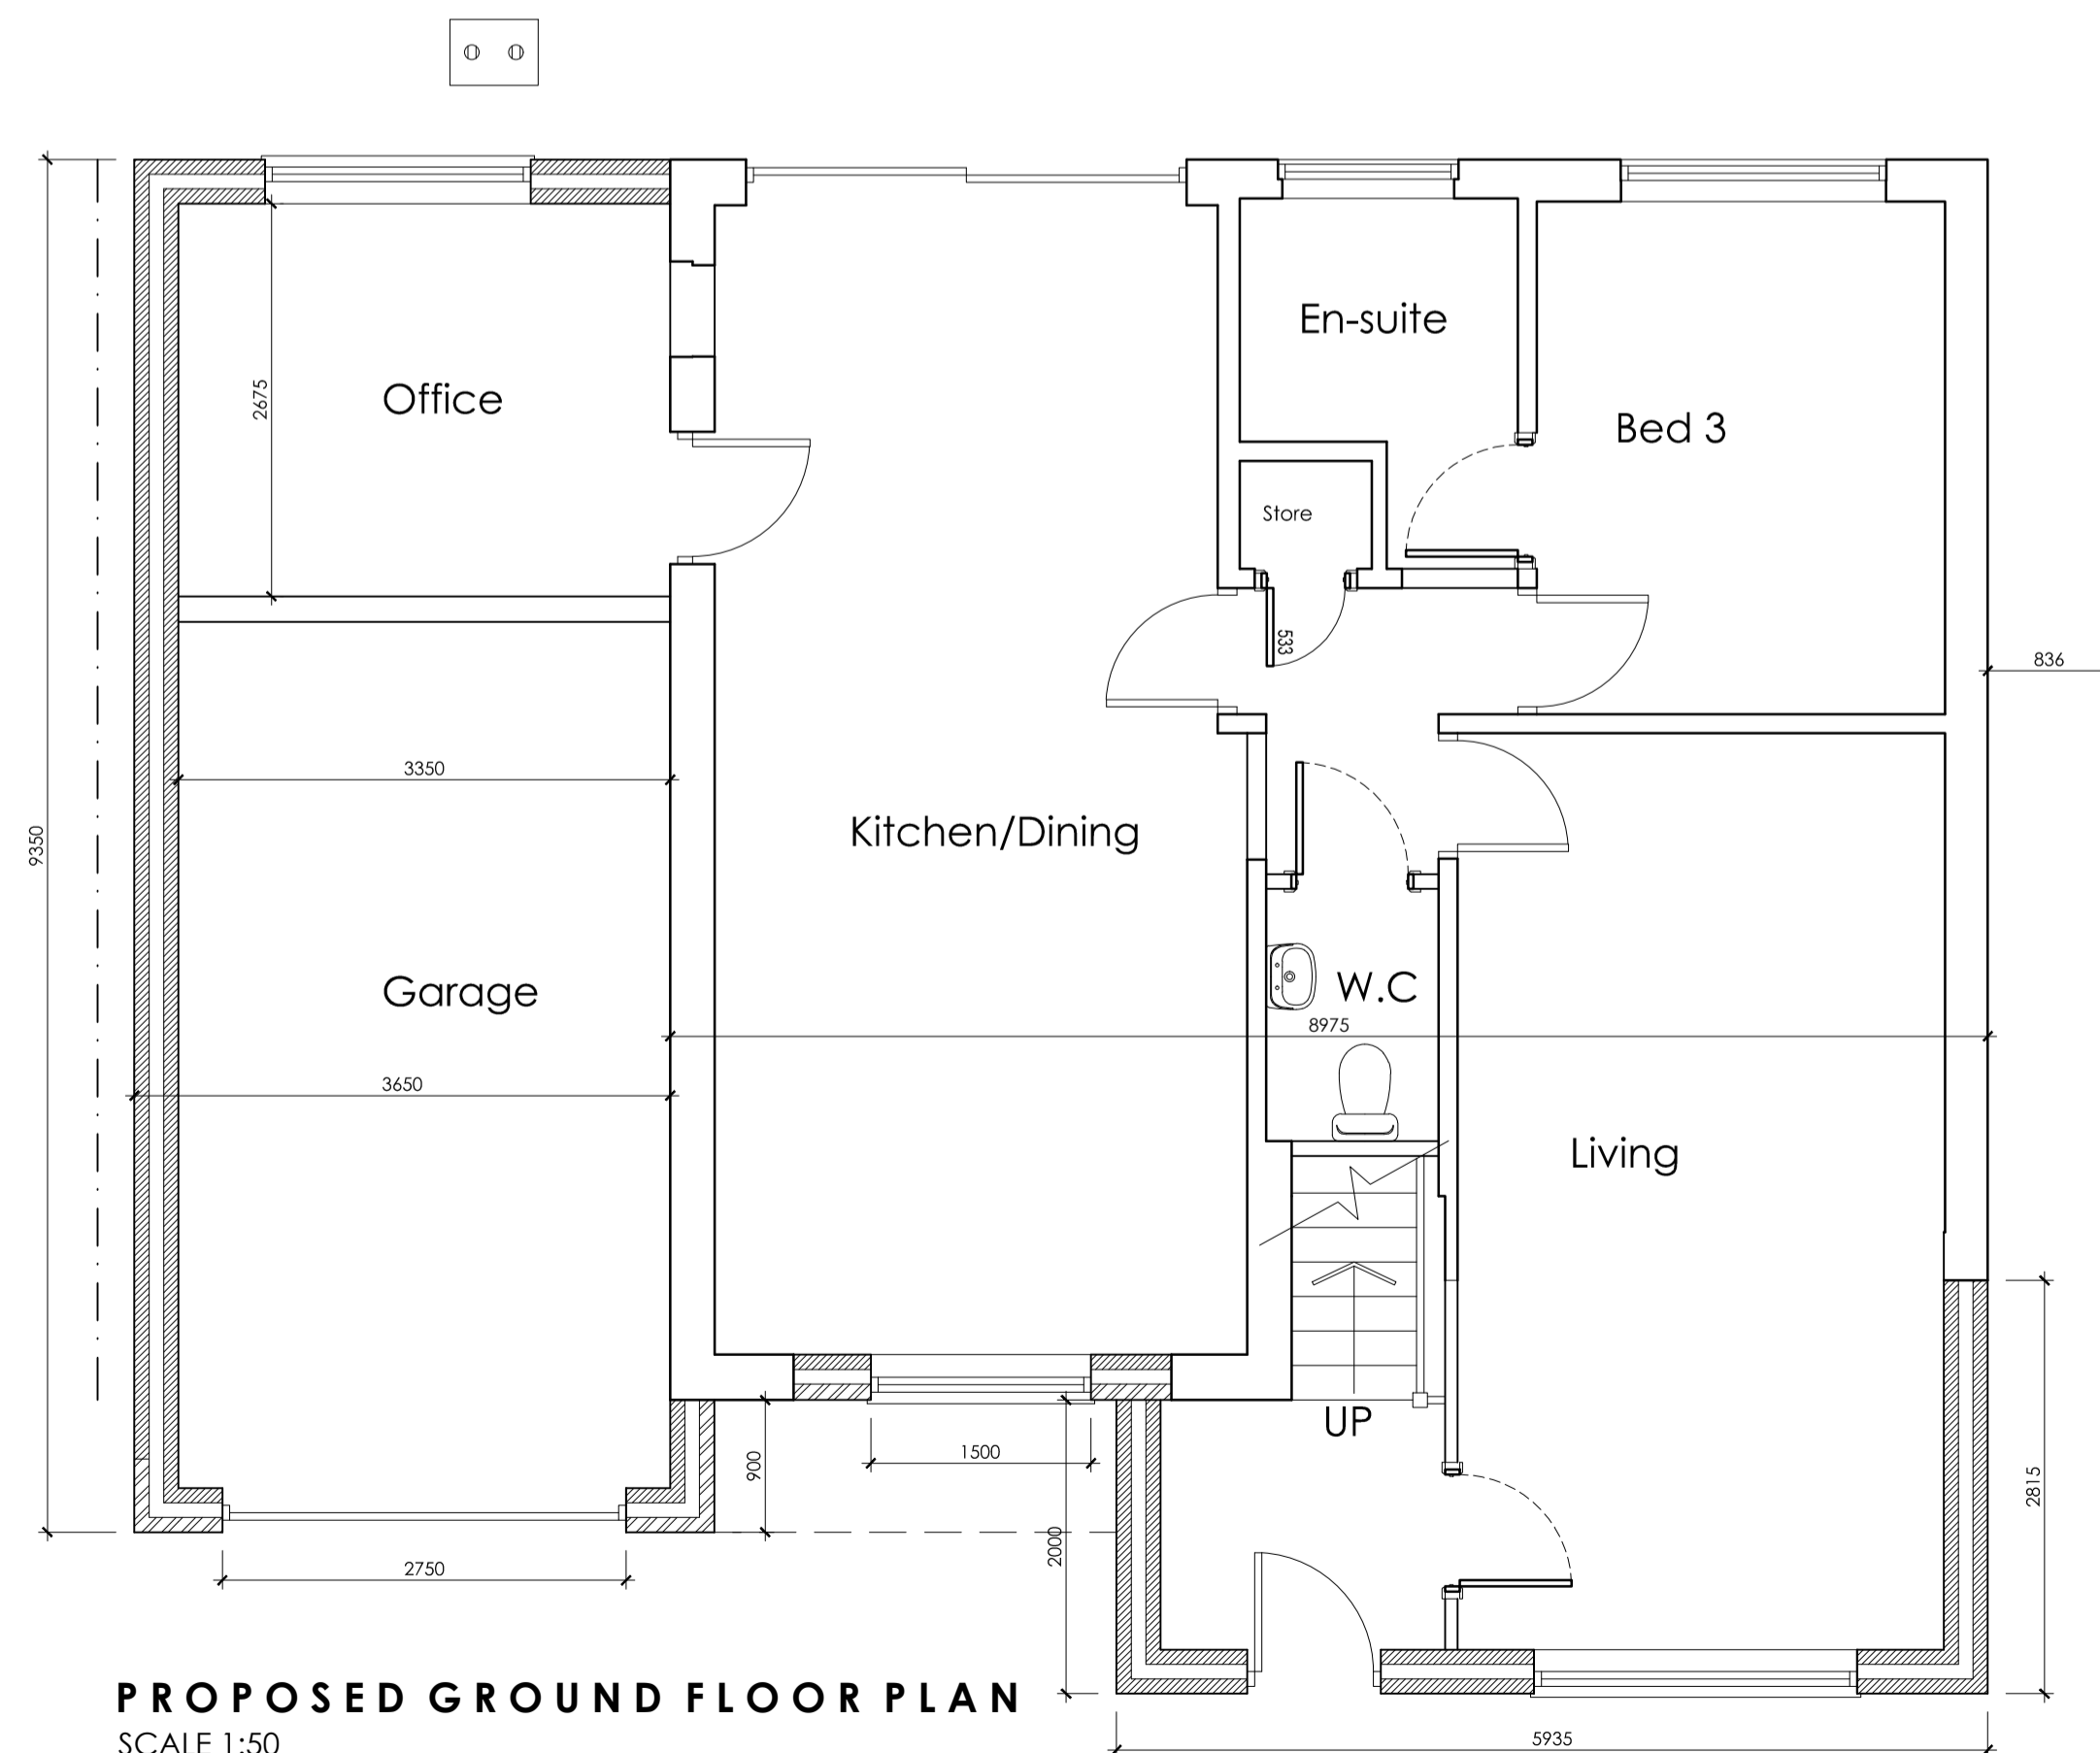

PROPOSED GROUND FLOOR PLAN
SCALE 1:50

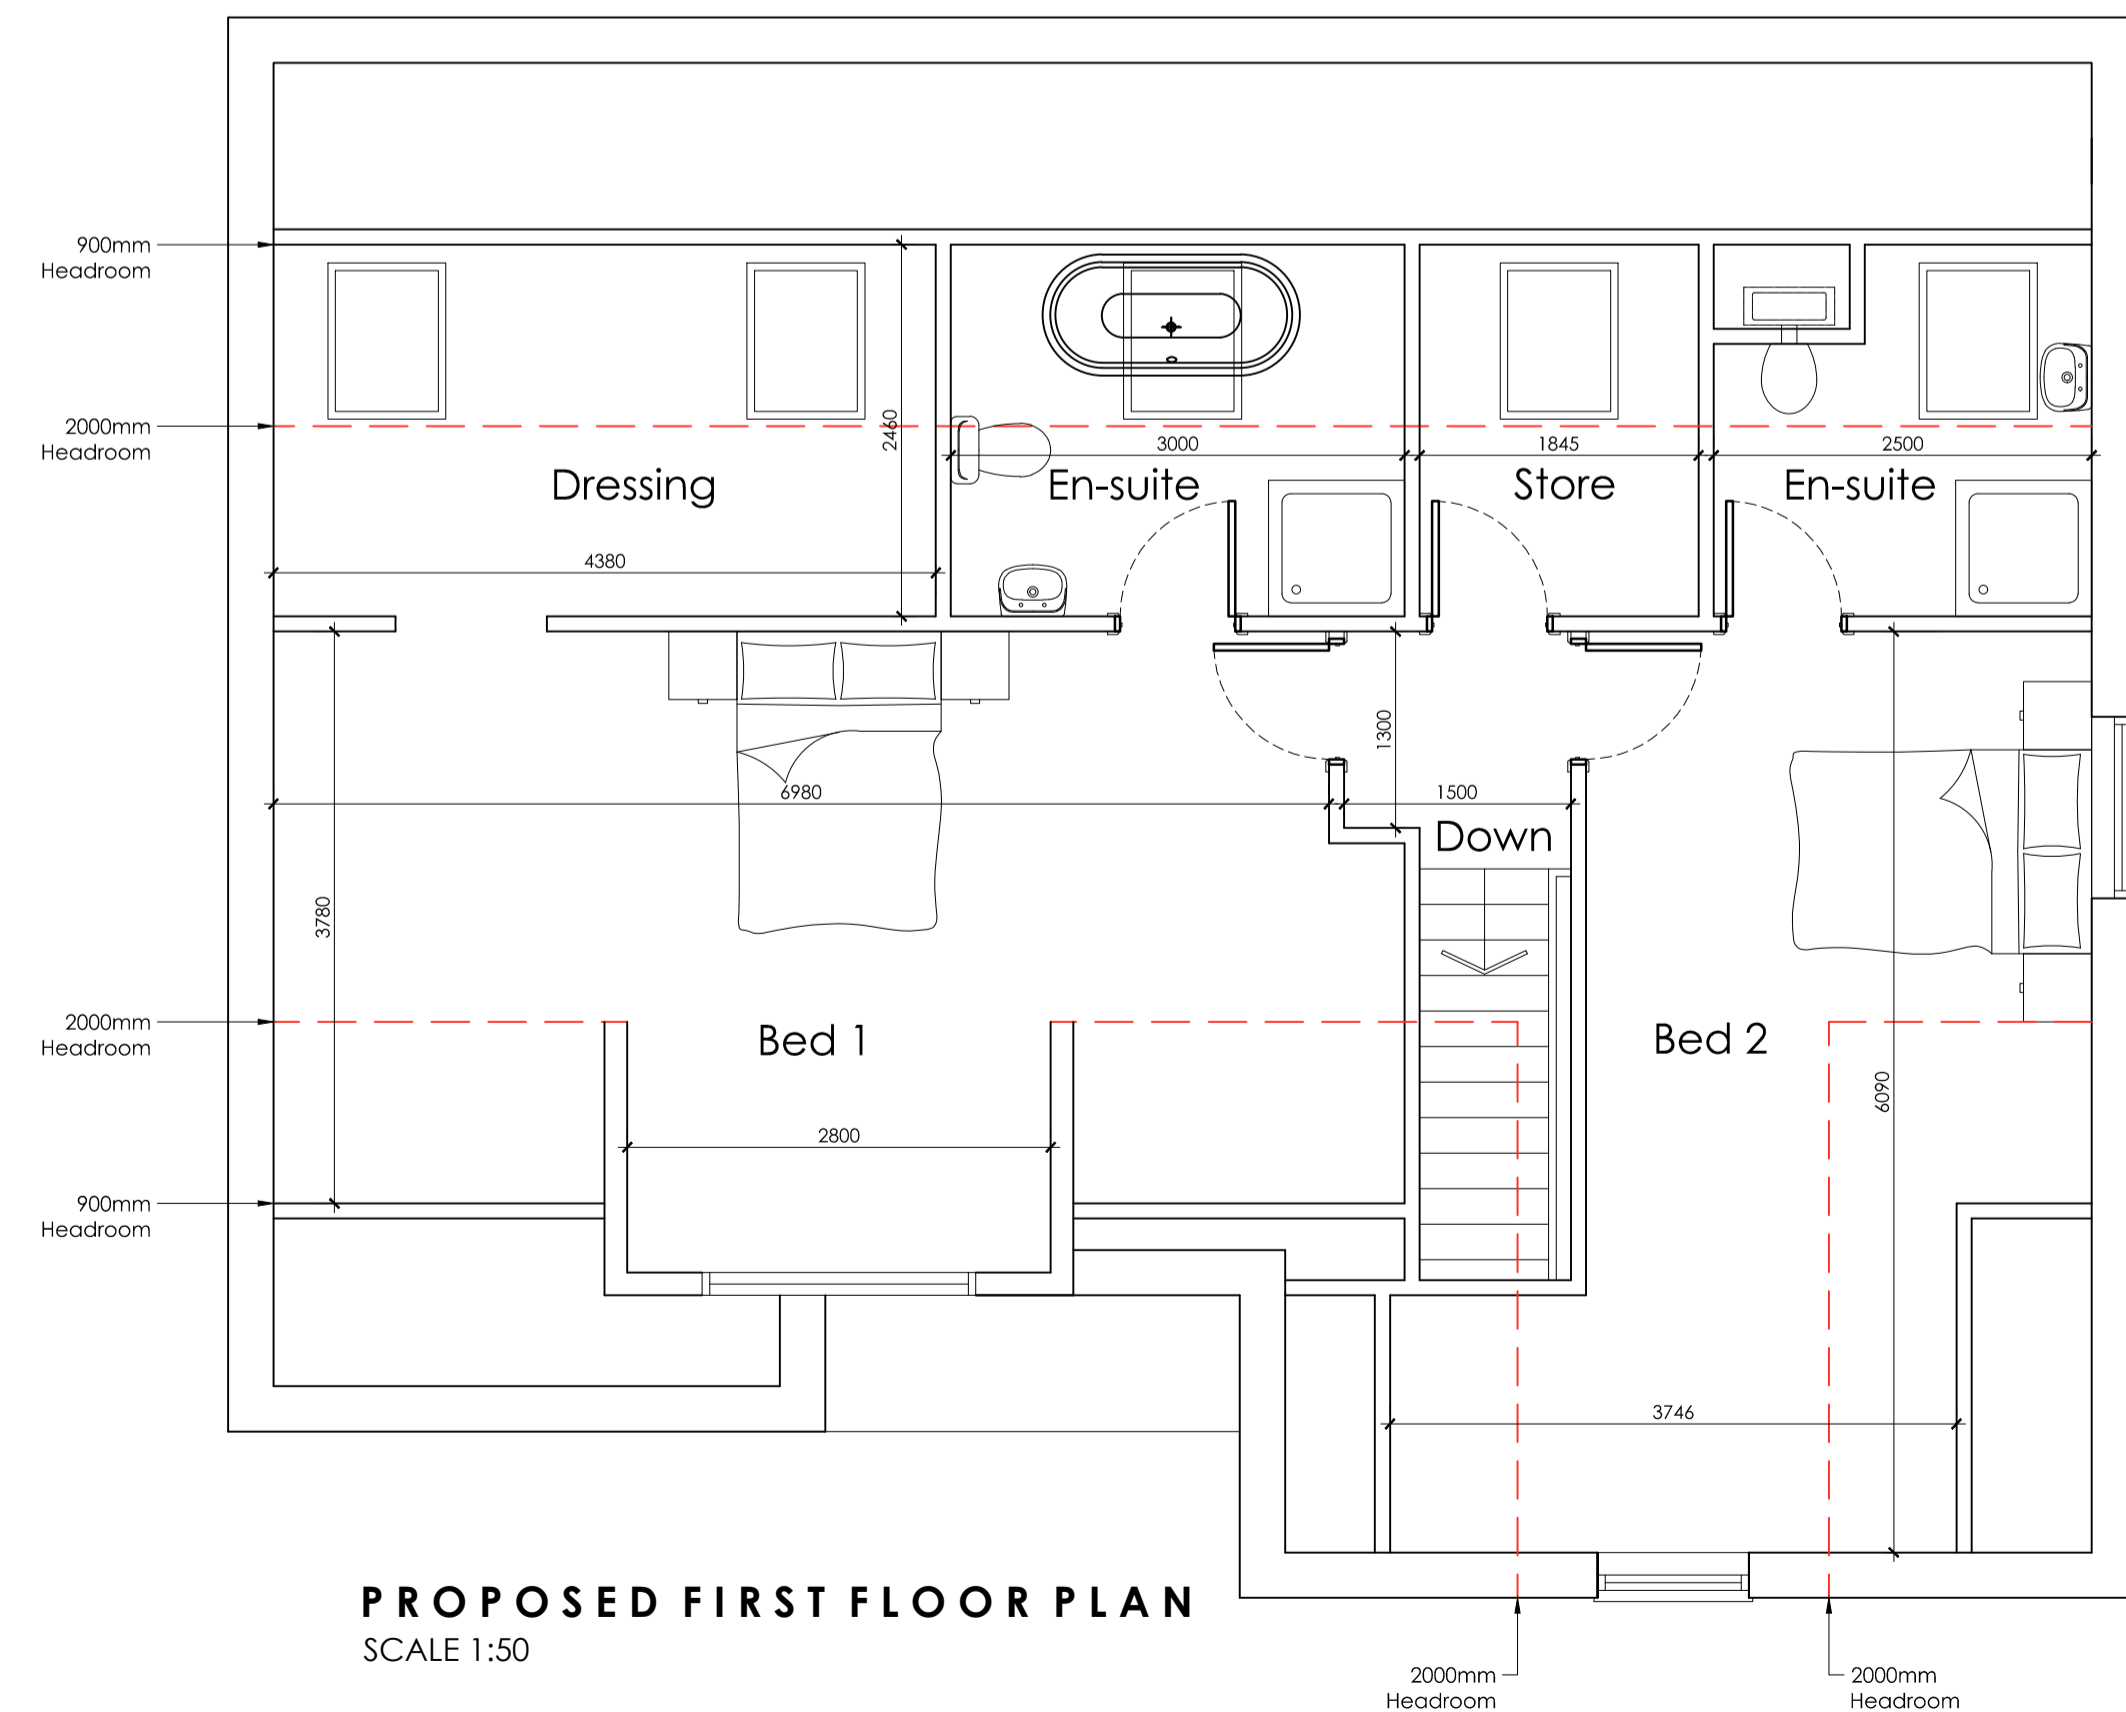

PROPOSED FIRST FLOOR PLAN
SCALE 1:50

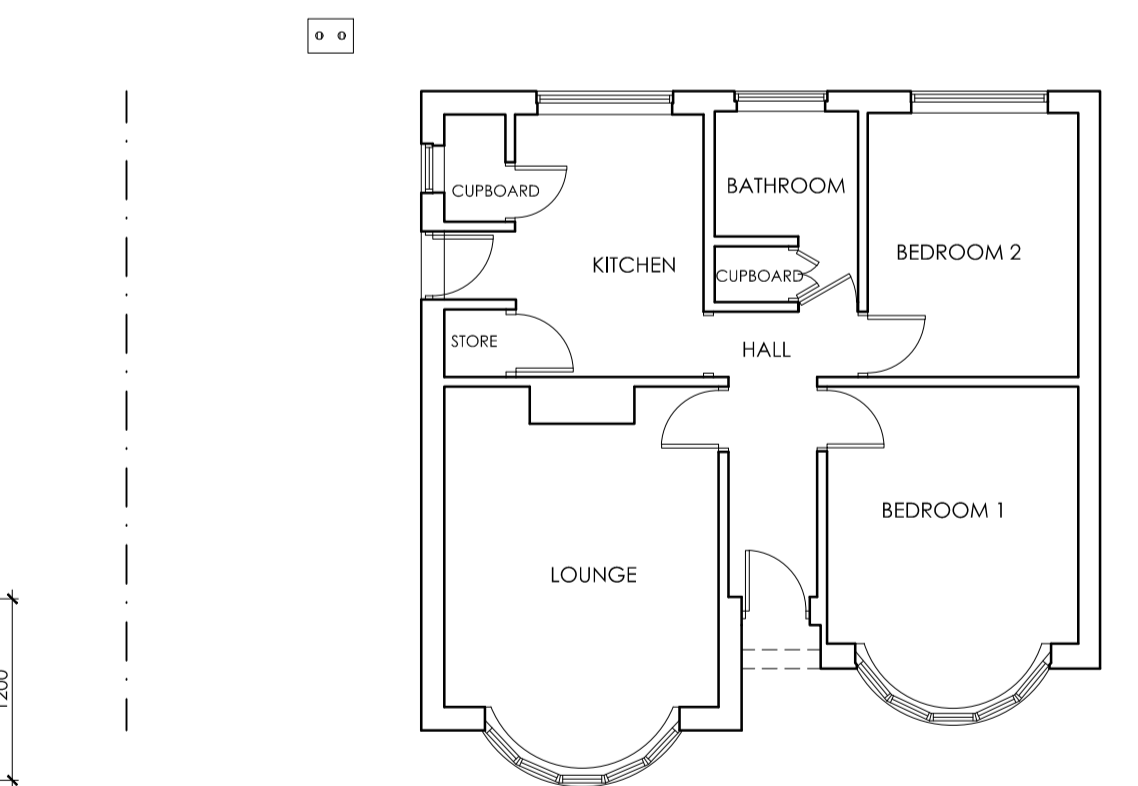

EXISTING FLOOR PLAN
SCALE 1:100

		OFFICE ONE, 34 VICTORIA ROAD, BARNSELY, S70 2BU		Phone: 01226 208482	
ARCHITECTURAL SERVICES		Project: PROPOSED EXTENSION AT 28 CROSS STREET, MONK BRETTON BARNSELY, S71 2EP		Client: MR OWEN	
Drawing Title: PLANS AND ELEVATIONS		Date: DECEMBER 2019		Scale: 1:50 & 1:100 @ A1	
Ref: 19-140		Dwg. No. 01		Rev. D	
Date	Suffix	Description	Date	Suffix	Description
17/01/2020	A	REVISED TO CLIENTS REQUIREMENTS			
20/01/2020	B	REVISED TO CLIENTS REQUIREMENTS			
11/02/2020	C	REVISED TO CLIENTS REQUIREMENTS			
28/04/2020	D	MATERIALS AMENDED			