




FRONT ELEVATION AS PROPOSED

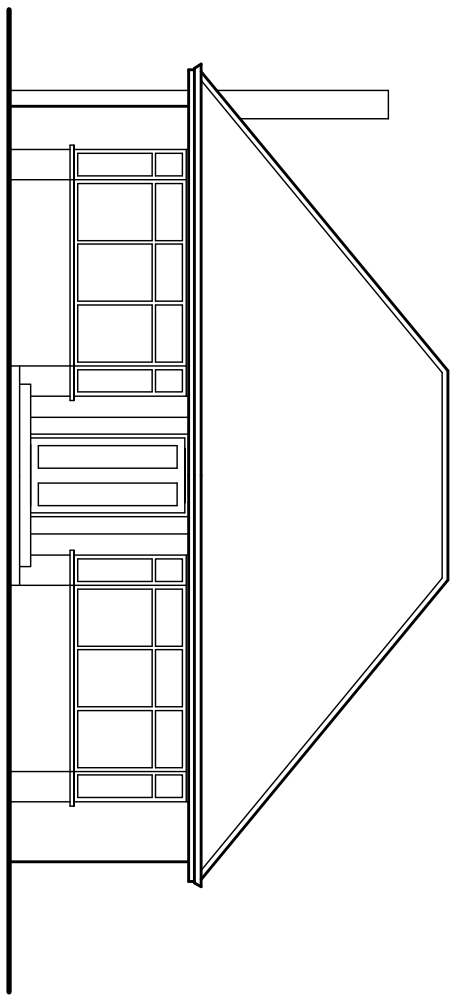


FRONT ELEVATION AS EXISTING

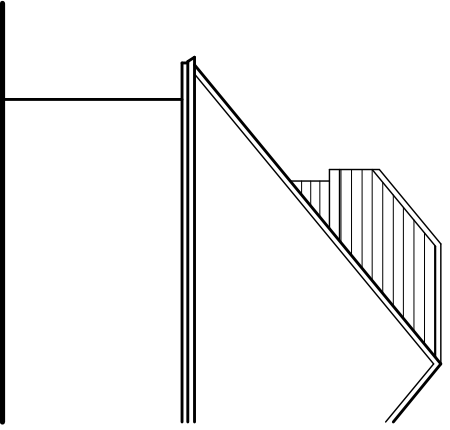

SIDE ELEVATIONS AS PROPOSED

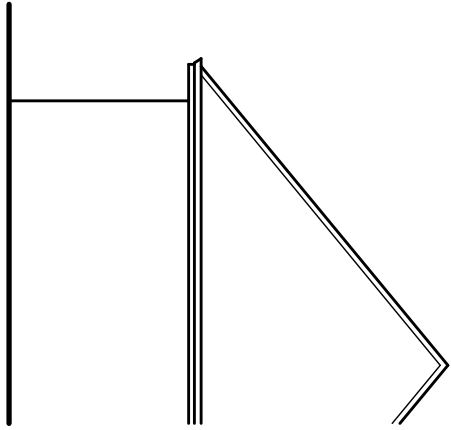

SIDE ELEVATION AS EXISTING

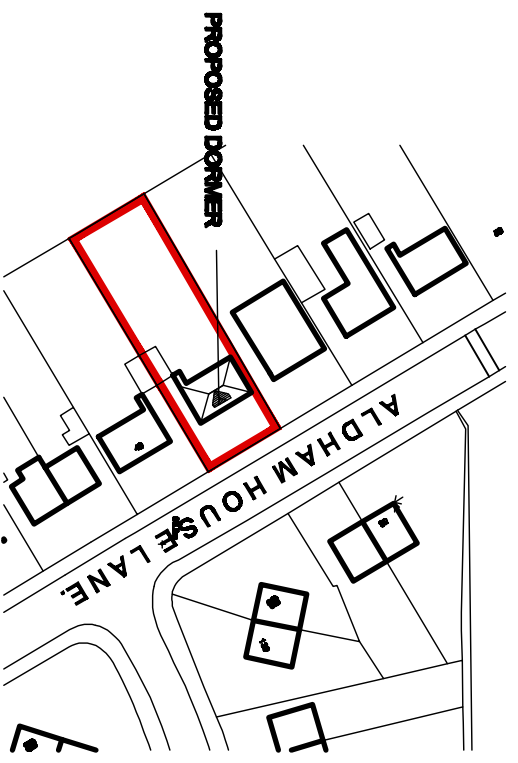

LOCATION PLAN
SCALE 1:1250

<p>White Agus Partnership</p> <p>128B, NEW ROAD, STAINCROSS, BARNLSLEY, S75 6PP</p> <p>CHARTERED SURVEYORS AND BUILDING DESIGN CONSULTANTS</p>		<p>PHONE/FAX: 01228 209482</p> <p>E mail: agus@btinternet.com</p>	
<p>Project:</p> <p>PROPOSED FRONT DORMER 51 ALDHAM HOUSE LANE WOMBWELL, BARNLSLEY</p>		<p>Client:</p> <p>MIR S. STOREY</p>	

<p>Drawing Title:</p> <p>ELEVATIONS</p>		<p>Date:</p> <p>FEB 2010</p>	<p>Scale:</p> <p>1:100 @ A3</p>
<p>Ref.:</p> <p>09-096</p>	<p>Dwg. No.:</p> <p>02</p>	<p>Rev.:</p>	