




SOUTH WEST ELEVATION - 1:100  
PROPOSED

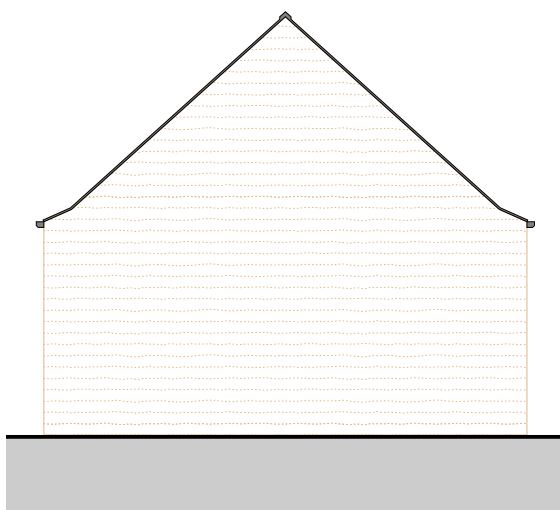


SOUTH EAST ELEVATION - 1:100  
PROPOSED

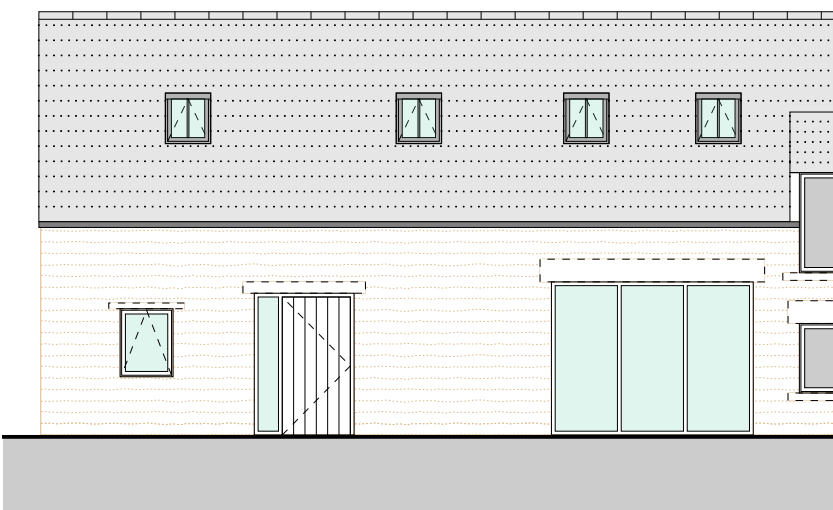


NORTH EAST ELEVATION - 1:100  
PROPOSED

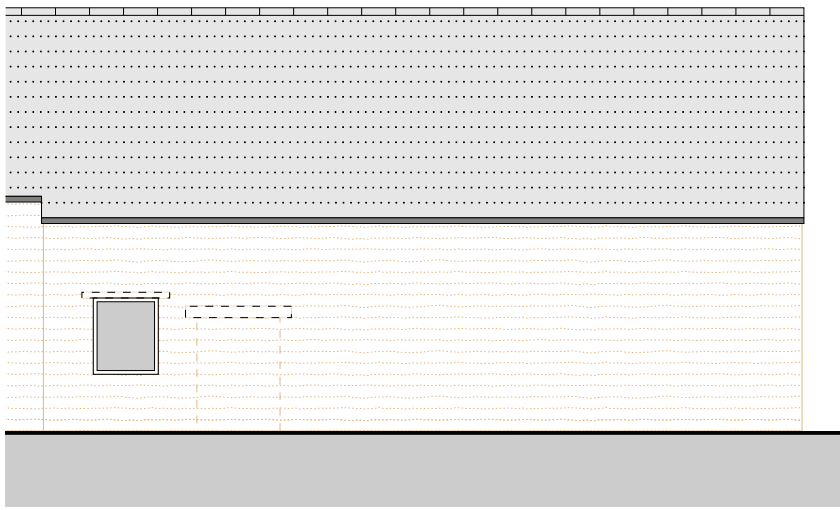


SOUTH WEST ELEVATION - 1:100  
EXISTING

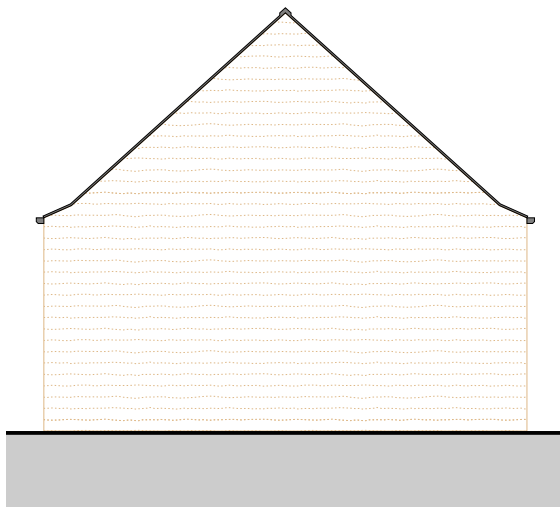


SOUTH EAST ELEVATION - 1:100  
EXISTING

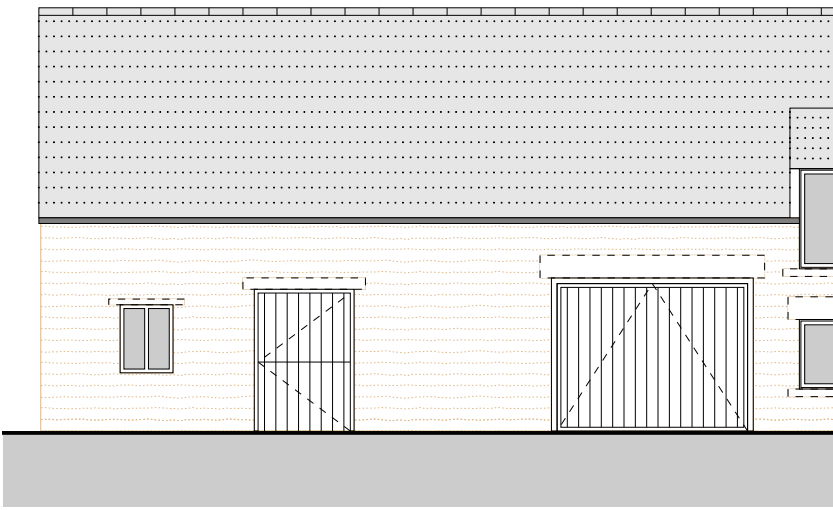


NORTH EAST ELEVATION - 1:100  
EXISTING

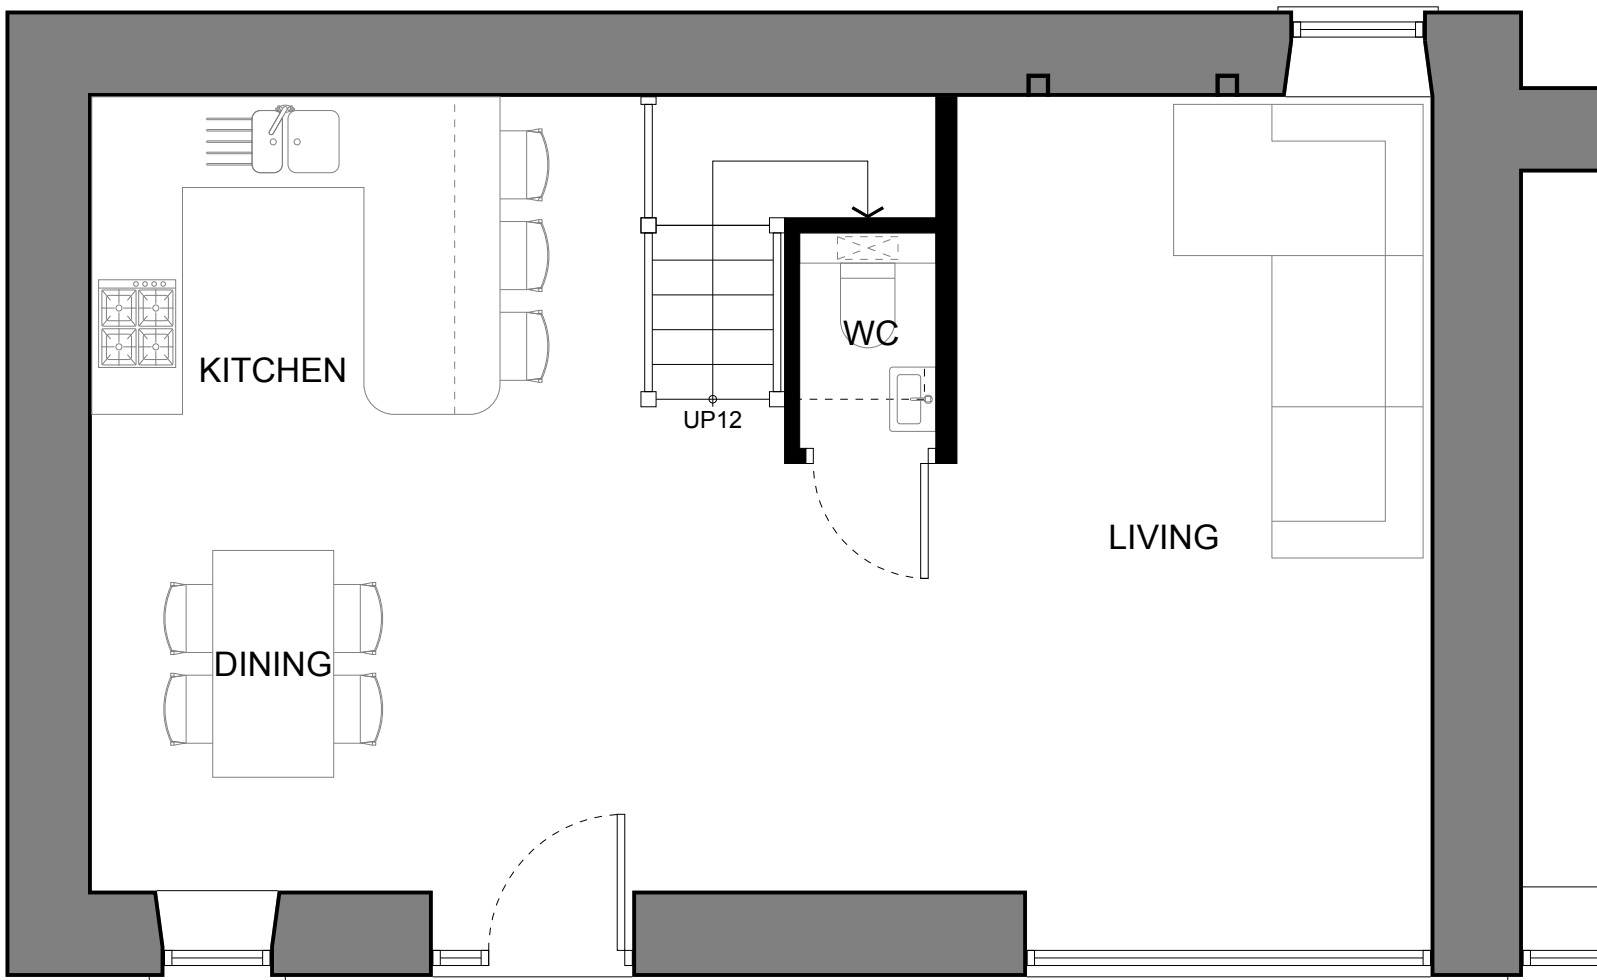


GROUND FLOOR PLAN - 1:50  
PROPOSED

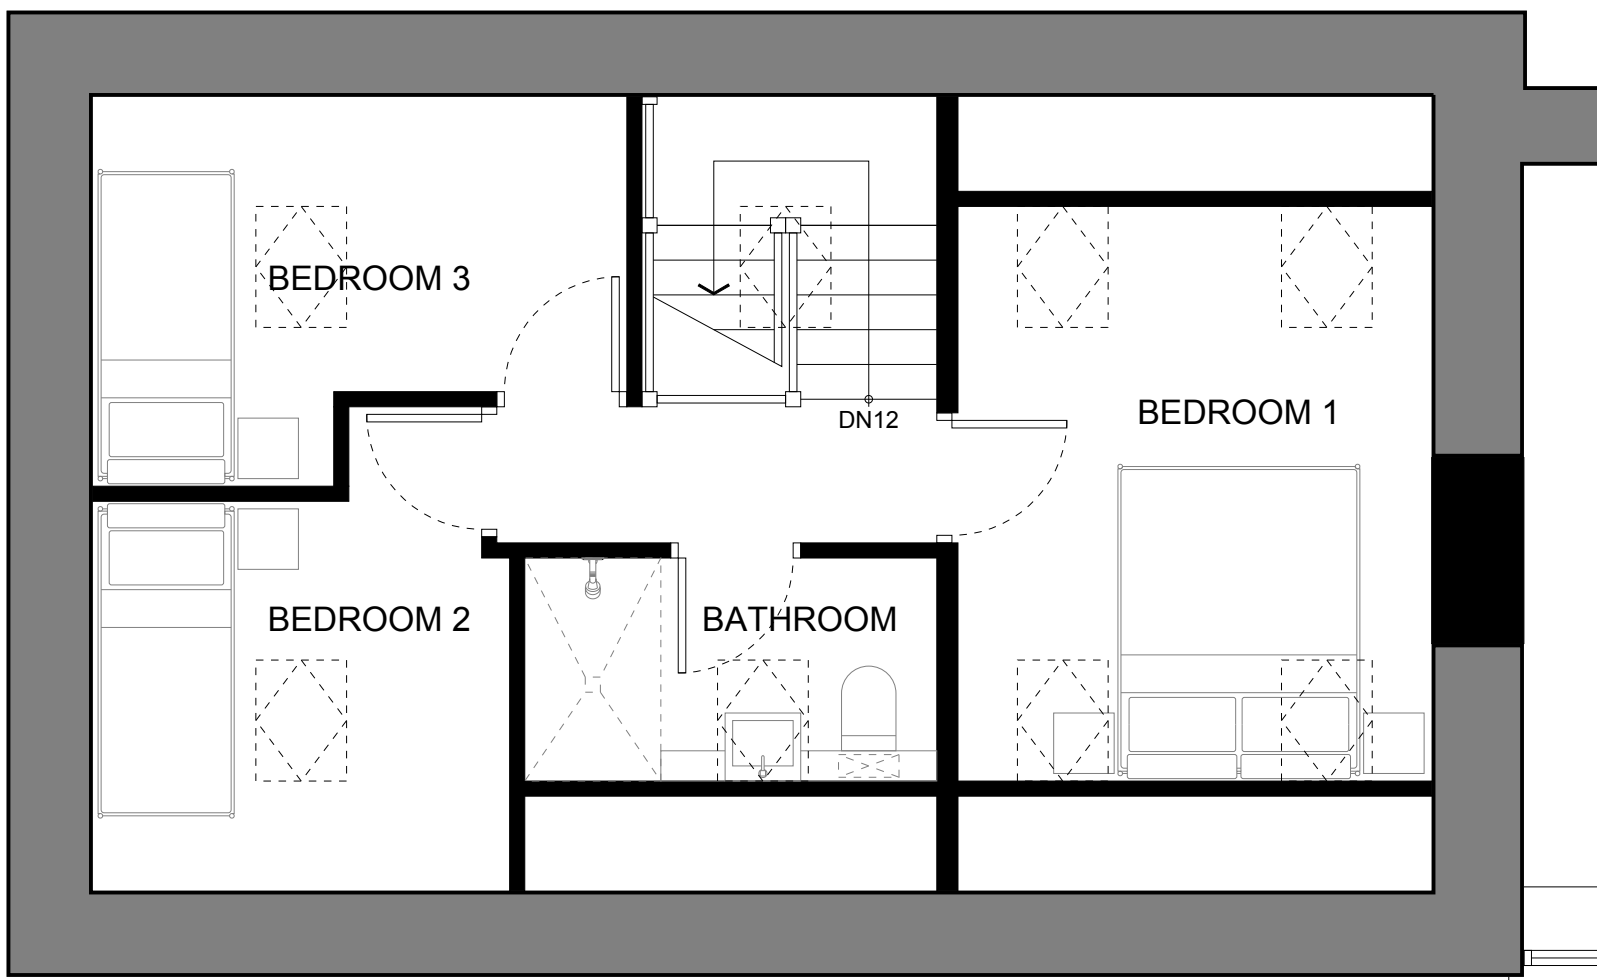


FIRST FLOOR PLAN - 1:50  
PROPOSED

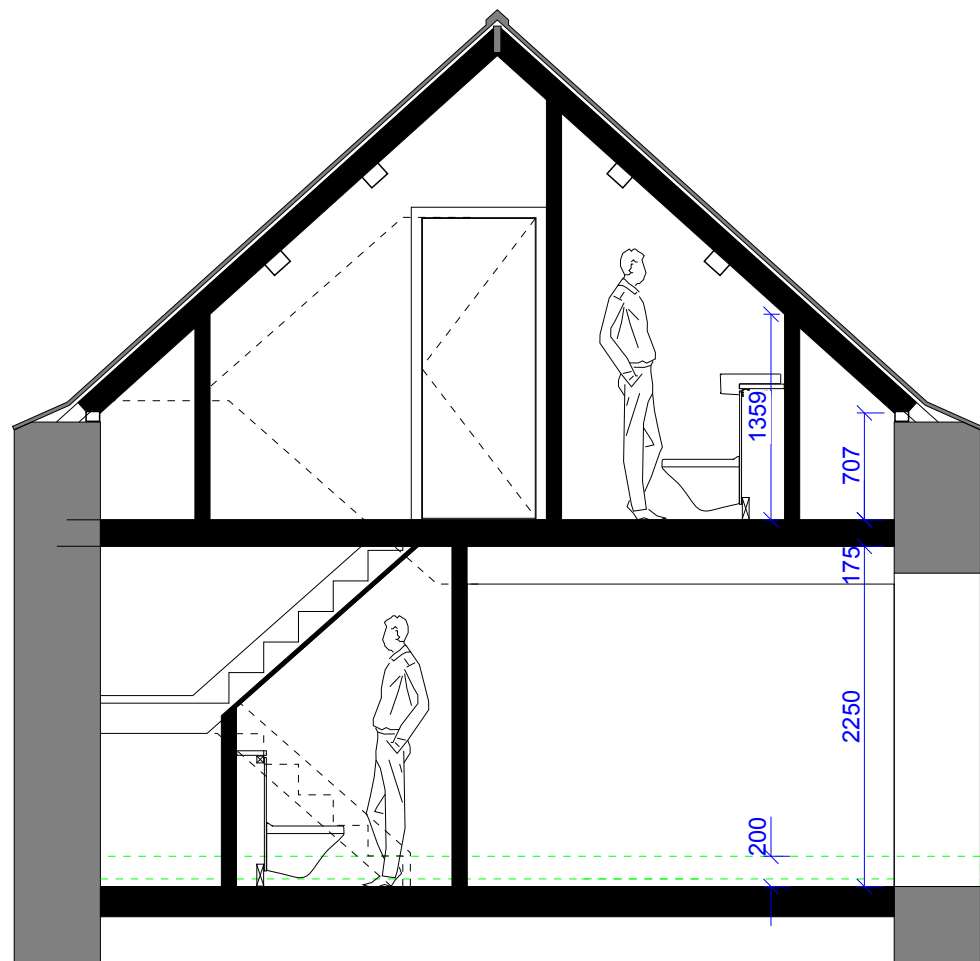


SECTION - 1:50  
PROPOSED

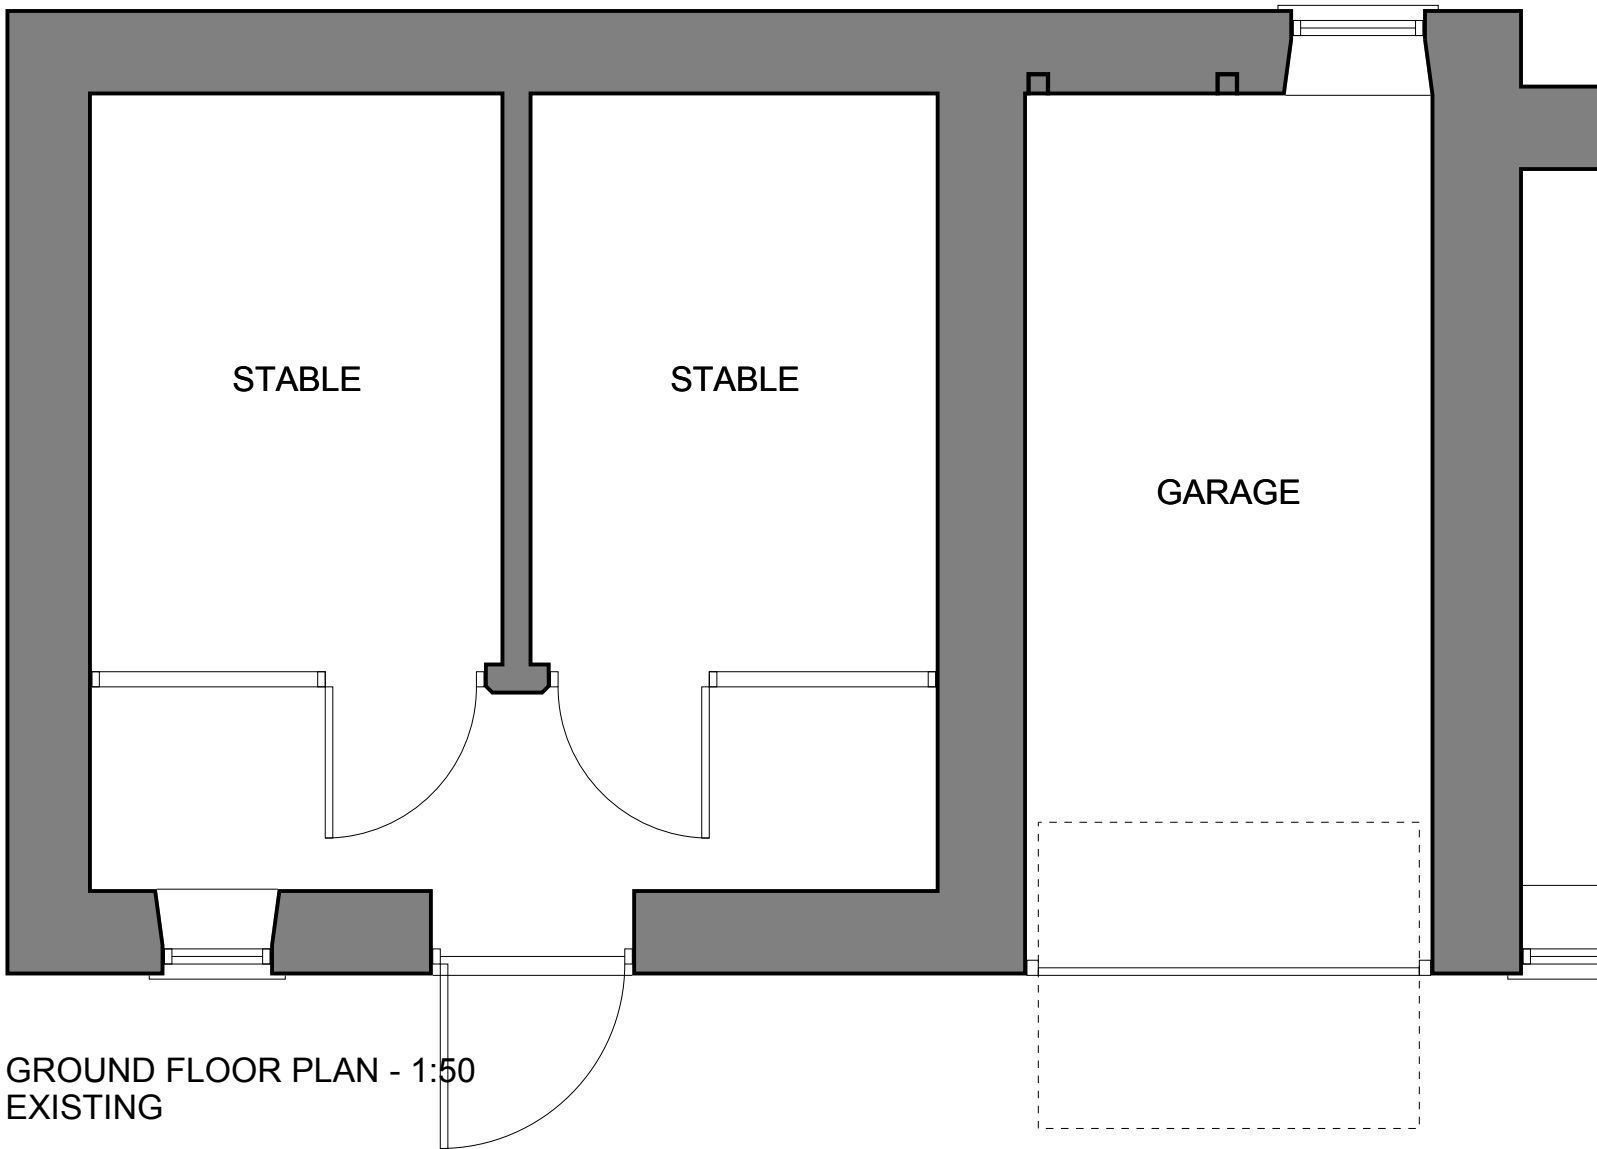

GROUND FLOOR PLAN - 1:50  
EXISTING

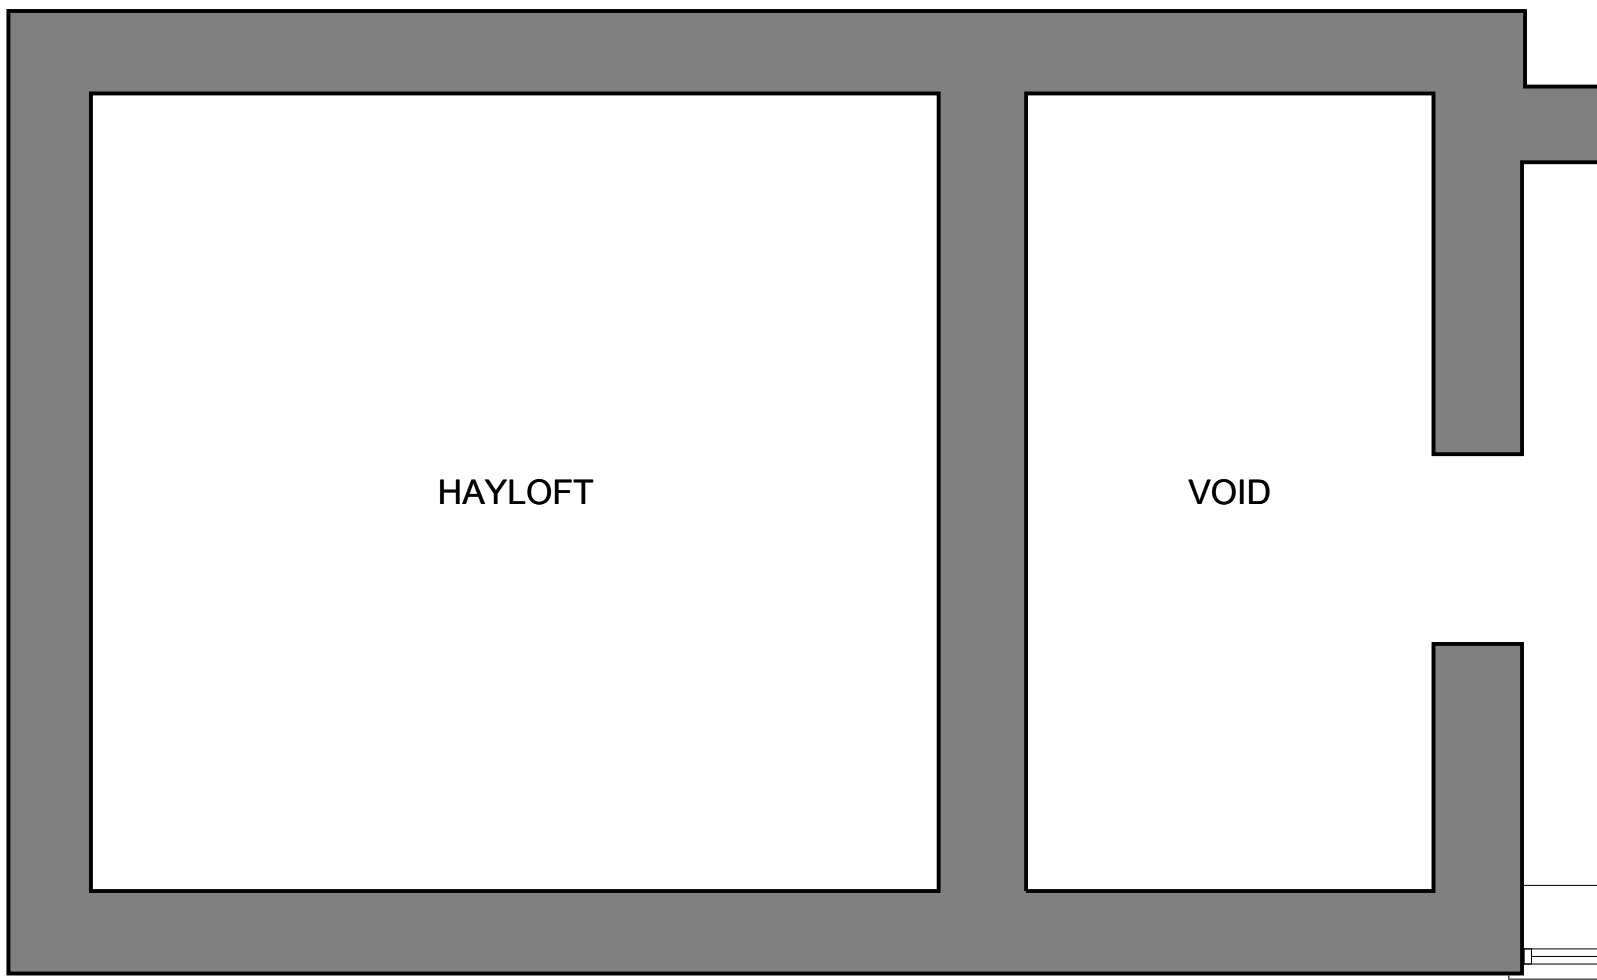

FIRST FLOOR PLAN - 1:50  
EXISTING

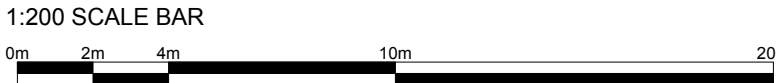

CLIENT

MR & MRS HARDCASTLE

PROJECT

COMMONSIDE FARM, NORTH LANE,  
CAWTHORNE, BARNSELEY, S75 4AQ

DRAWING TITLE

BARN - GA DRAWING

JOB NO	DRG NO	REV	SCALE @A1	DATE
WHPG	101	-	AS	24 01 25
25-0043				

This drawing is the property and copyright of WHP Group Ltd, Stockmoor, Huddersfield, Tel: 01780683755, Email: tom.edwards@wheatorhordale.co.uk and must not be amended or reproduced without written consent. Use only figured dimensions, do not scale and report any anomalies.