
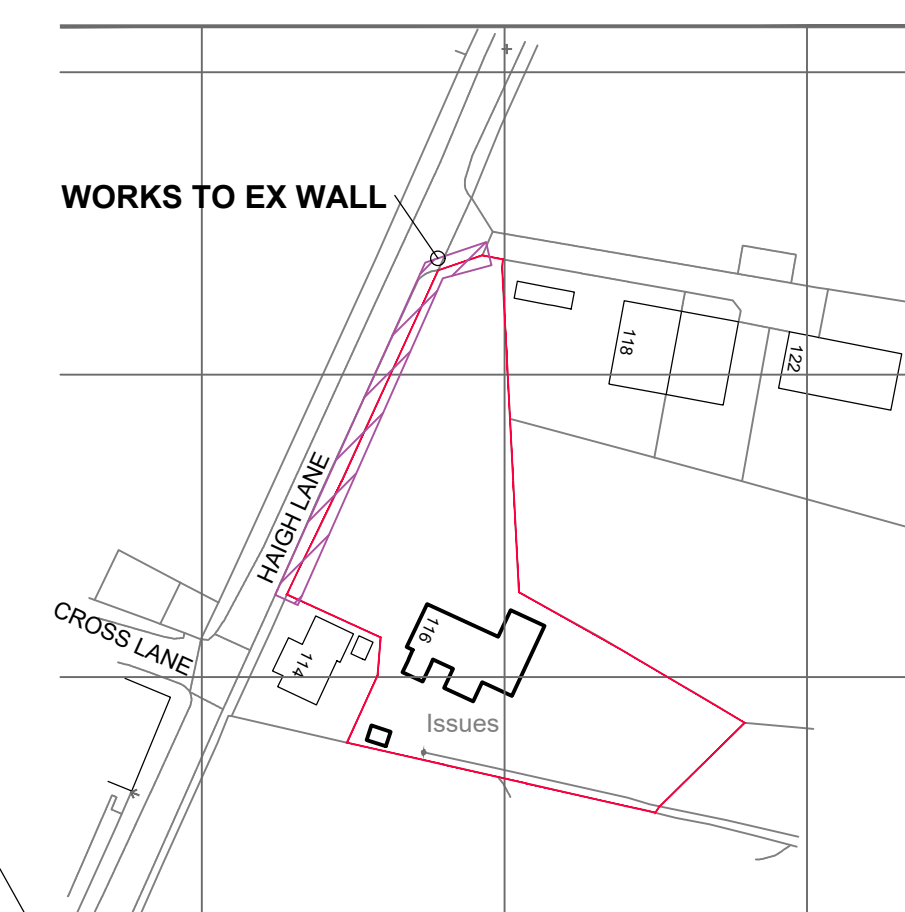
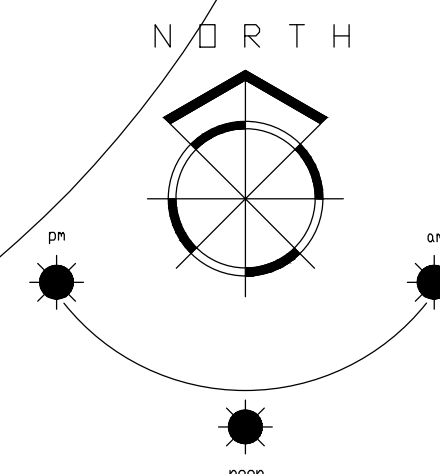


1. THIS DRAWING AND THE COPYRIGHTS AND PATENTS THEREIN ARE THE PROPERTY OF NYP ARCHITECTURAL LTD REGISTERED IN ENGLAND AND WALES NO. PENDING AND MAY BE USED OR REPRODUCED ONLY UNDER CONTRACT.
2. CONTRACTORS AND SUB-CONTRACTORS MUST CHECK AND AGREE ALL DIMENSIONS BEFORE PREPARING SHOP DRAWINGS OR COMMENCING WORK ON SITE
3. CONTRACTORS ARE RESPONSIBLE FOR INFORMING THE DESIGNER OF ANY DISCREPANCY DISCOVERED ON THIS DRAWING OR BETWEEN THIS DRAWING AND ANY OTHER RELATED DOCUMENT ISSUED UNDER THE STANDARD FORM OF CONTRACT IN RESPECT OF THE WORK.
4. WRITTEN DIMENSIONS ONLY ARE TO BE USED FROM THIS DRAWING, IF IN ANY DOUBT ASK FOR CLARIFICATION.

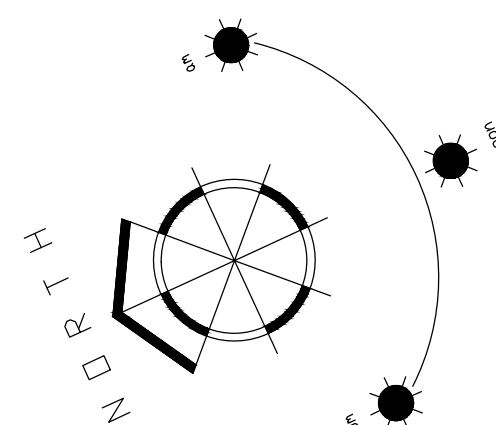

LOCATION PLAN

SCALE 1:1250

Project.
**116 HAIGH LANE
HOYLANDSWAINE
BARNSELY
S36-7JQ**

Drawing Title.


**PLAN, ELEVATION
& SITE PLAN AS
PROPOSED**

Client.
SALWASH

Date. **APRIL 2025**


Scale.
AS INDICATED

Ref.	Dwg. No.	Rev.
2025/77	02	

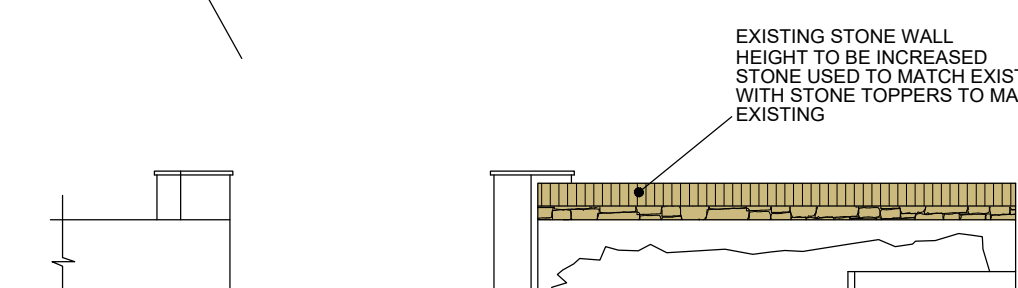


ENT GATE ELEVATION

SCALE 1:100

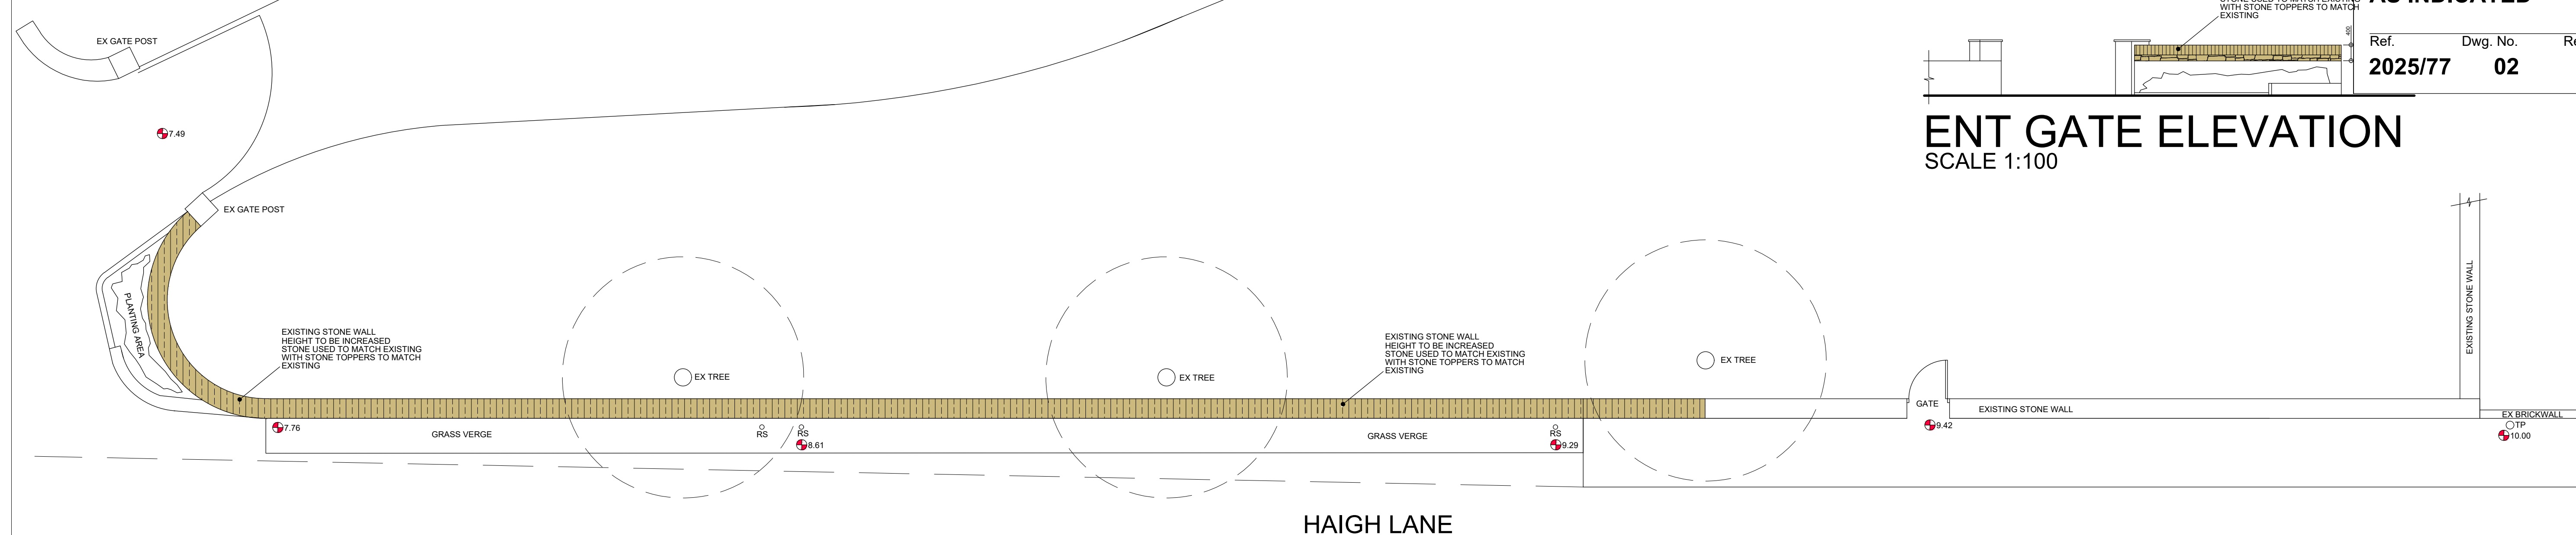

WALL PLAN AS EXISTING SCALE 1:100

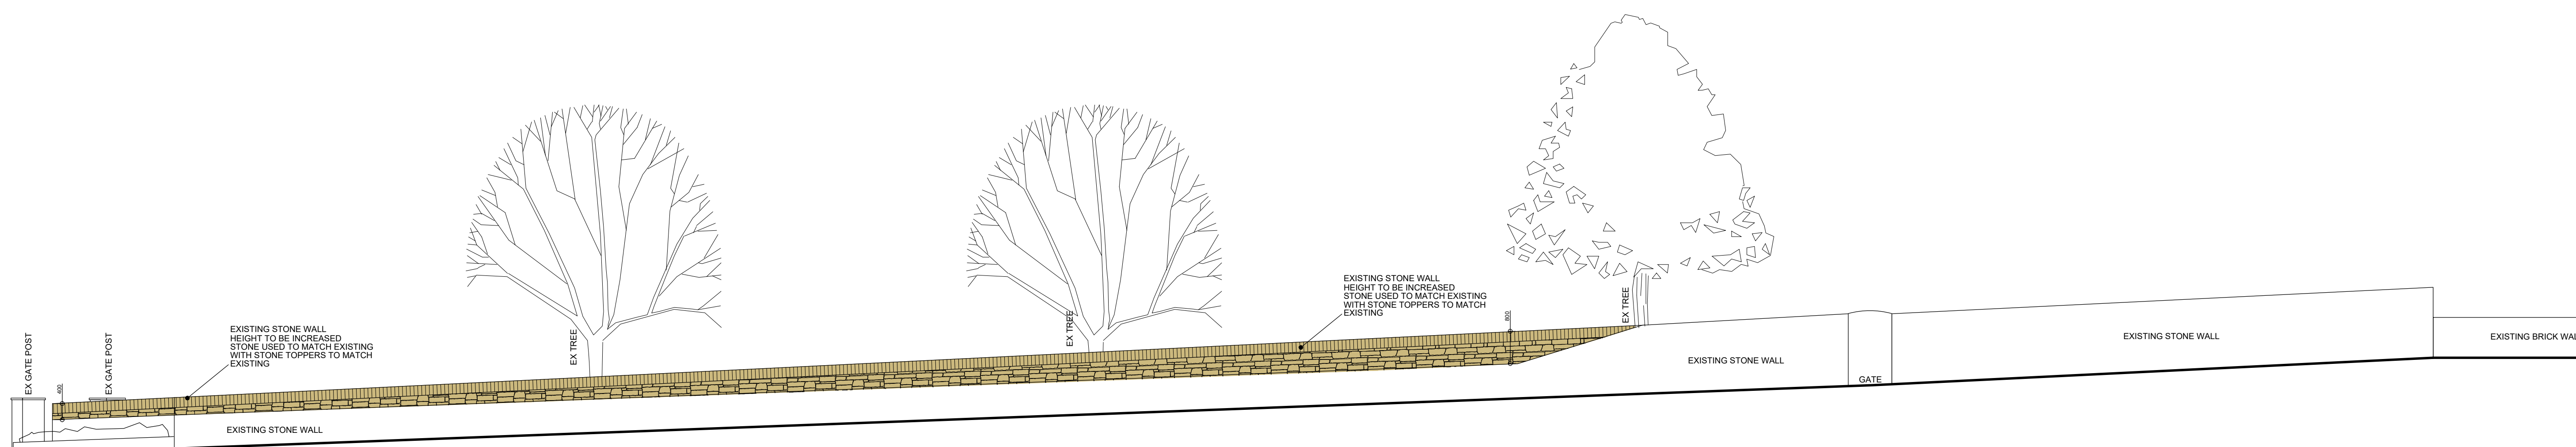

ROAD ELEVATION AS EXISTING