




FRONT ELEVATION

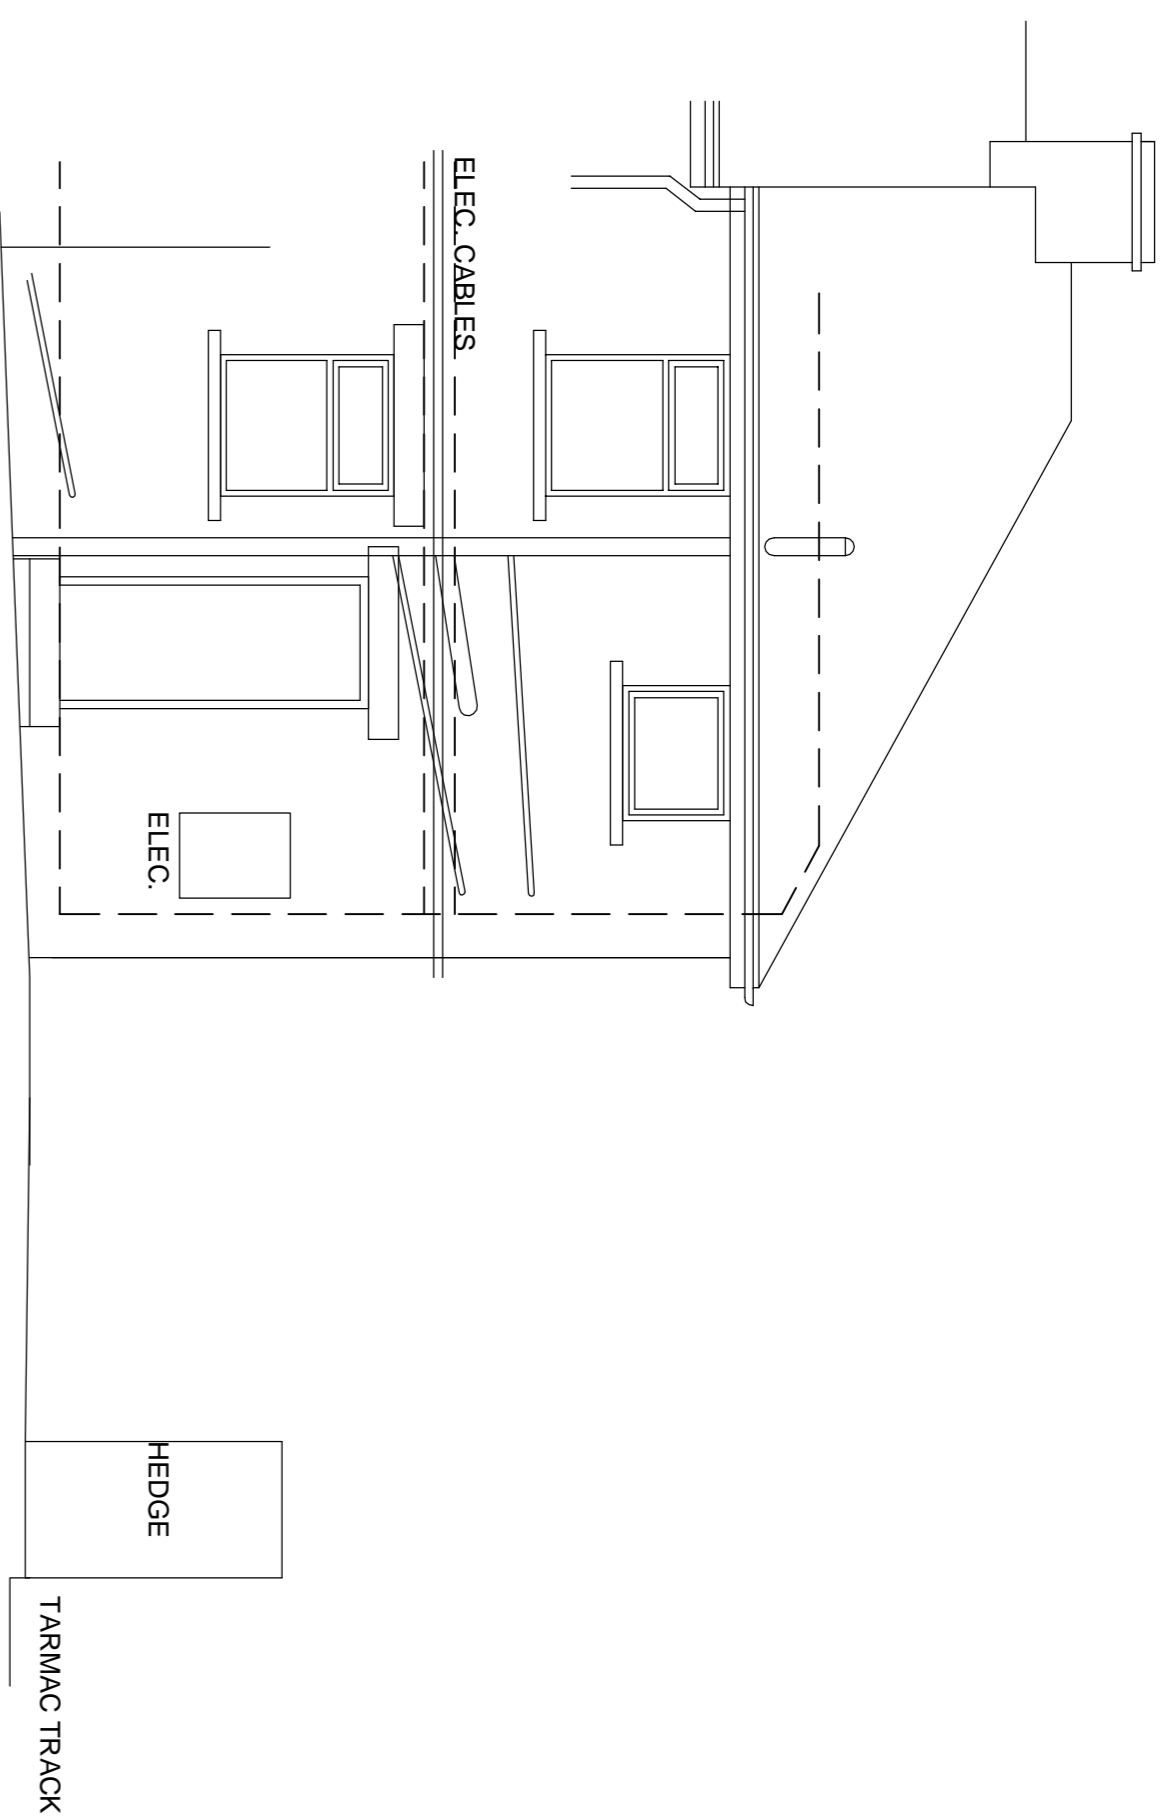


REAR ELEVATION

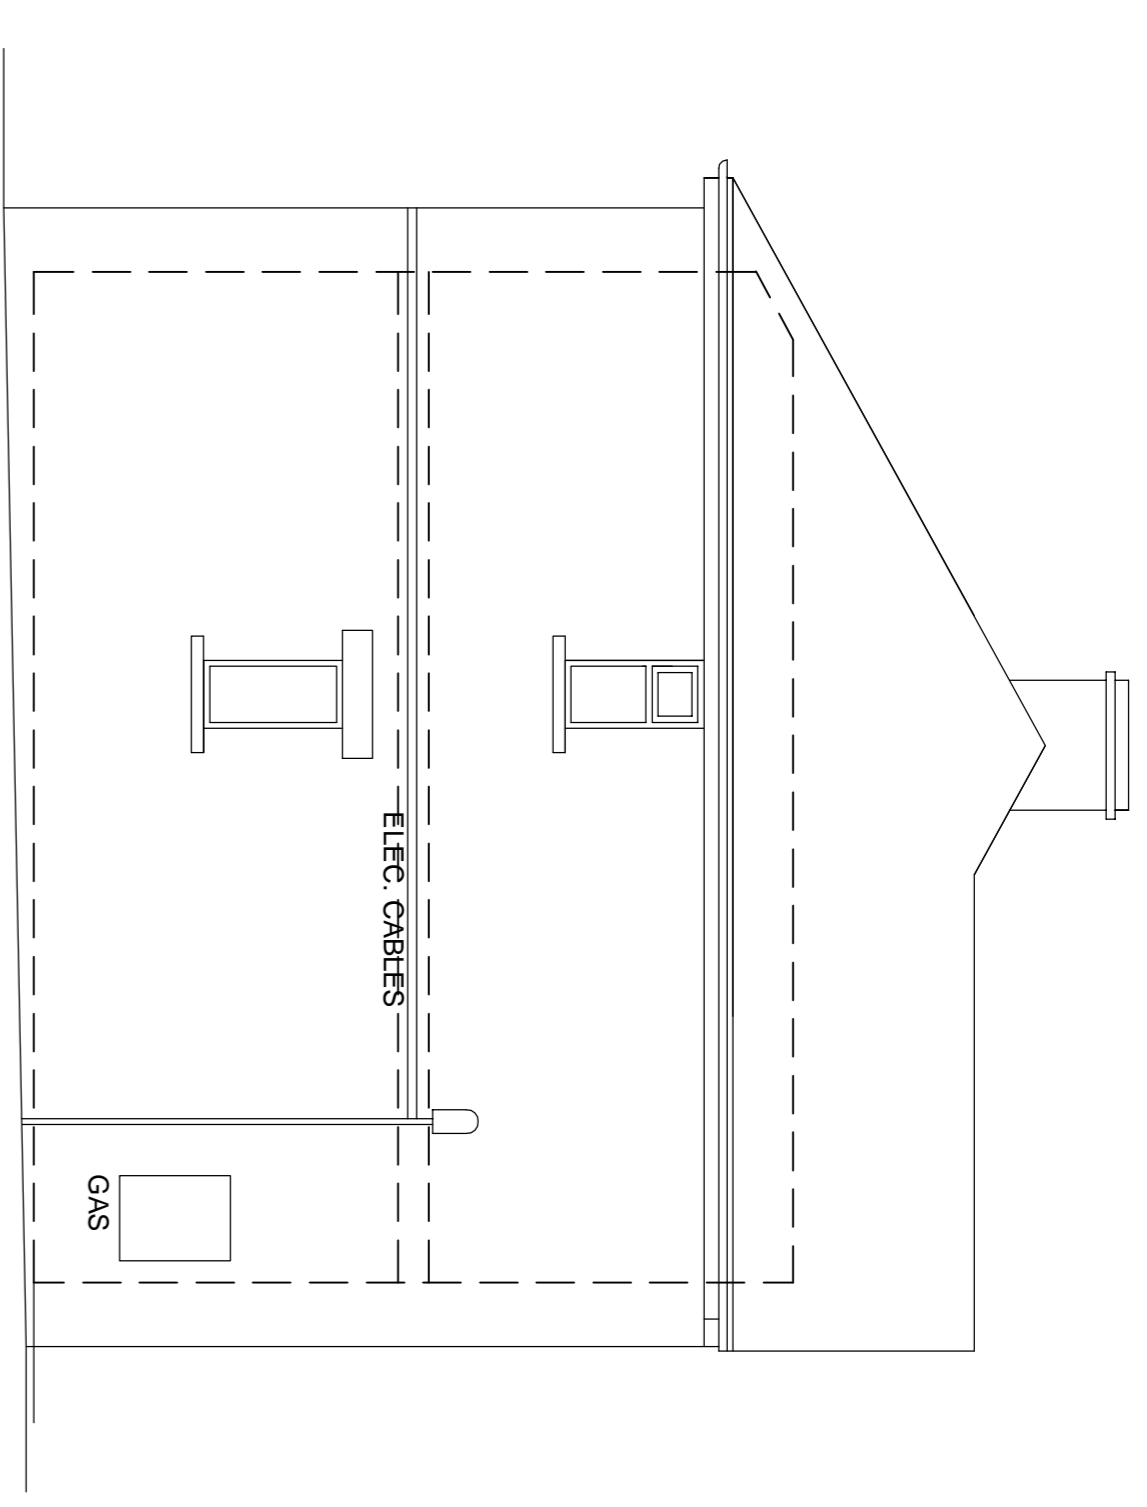

SIDE ELEVATION

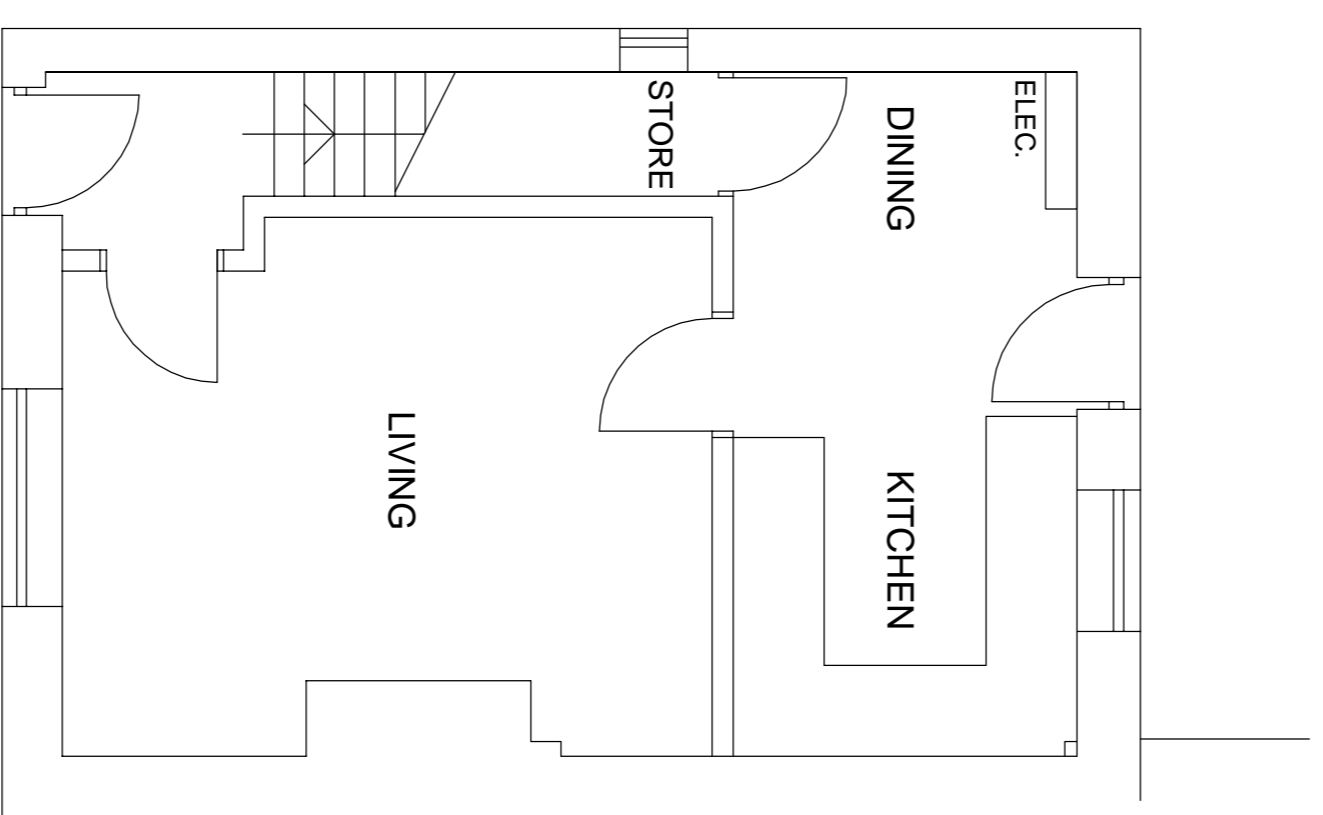

GROUND FLOOR PLAN

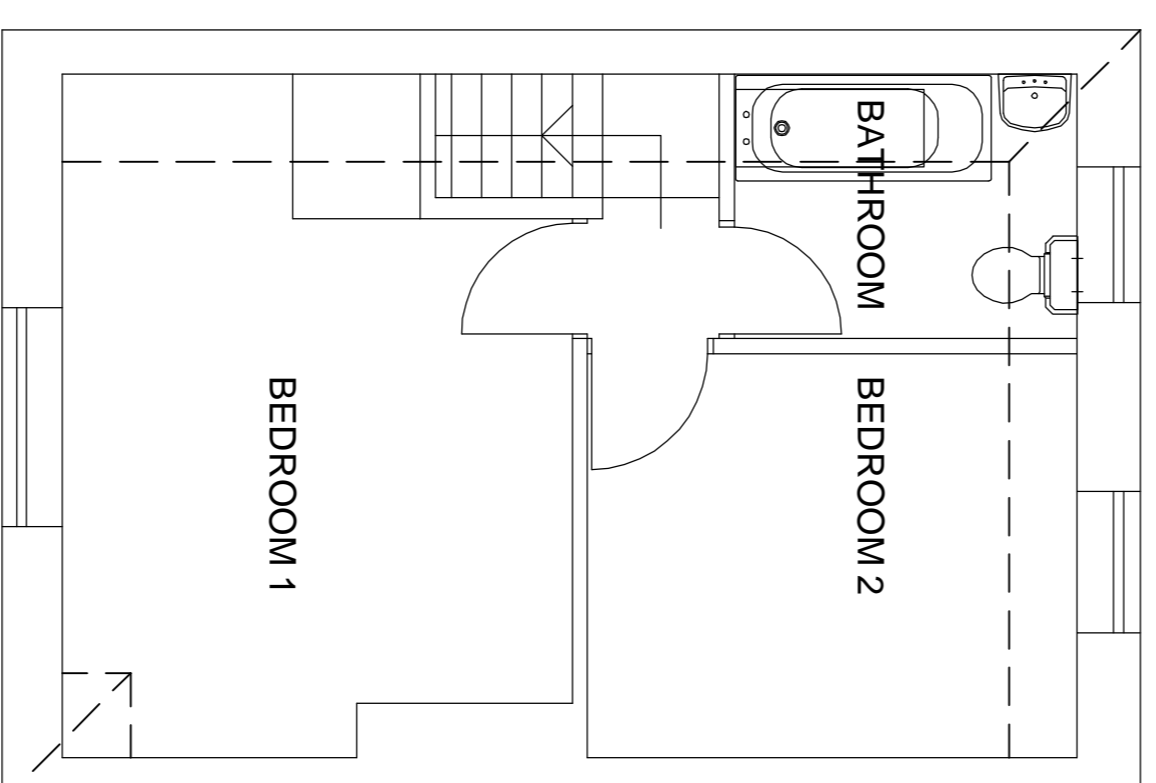

FIRST FLOOR PLAN



Notes:

1. THE DRAWING AND THE COMMENTS AND NOTES HEREON ARE THE PROPERTY OF NYP ARCHITECTURAL SERVICES AND ARE NOT TO BE REPRODUCED OR TRANSMITTED IN ANY FORM OR BY ANY MEANS, ELECTRONIC OR MECHANICAL, INCLUDING PHOTOCOPYING, RECORDING, OR BY ANY INFORMATION STORAGE AND RETRIEVAL SYSTEM, WITHOUT THE WRITTEN PERMISSION OF NYP ARCHITECTURAL SERVICES.
2. CONTRACTORS AND SUB-CONTRACTORS MUST CHECK AND VERIFY ALL DIMENSIONS BEFORE PROCEEDING WITH WORK OR COMMENCING WORK ON SITE.
3. CONTRACTORS ARE RESPONSIBLE FOR INFORMING THE DESIGNER OF ANY DISCREPANCY, OMISSION OR CONFLICT IN THE DRAWING OR BETWEEN THE DRAWING AND THE STANDARD FORM OF CONTRACT IN RESPECT OF THE WORK.
4. WRITTEN DIMENSIONS ONLY ARE TO BE USED FROM THIS DRAWING. IF ANY DIMENSION IS IN CONFLICT WITH THE DRAWING, THE WRITTEN DIMENSIONS SHALL TAKE PRECEDENCE.

Revisions:

Date Suffix Description

Date

Suffix

Description

**NYP ARCHITECTURAL SERVICES**  
 The Grove, High Street, Osneyville, Bromley, S17 3JG. Tel: 01726 200898. E-mail: [sales@nypservices.co.uk](mailto:sales@nypservices.co.uk) / [info@nypservices.co.uk](mailto:info@nypservices.co.uk)

Project: **1 ORCHARD TERRACE**

**CAMTHORNE**

**BARNSELY S75 4HN**

**PLANS AND ELEVATIONS AS EXISTING**

Client:

Date:

**MAY 2016**

Ref: **02-64**

Scale:

**1:50 @ A1**

Dwg. No.:

**01**

Rev:

**A**

