


Information within this drawing is not necessarily produced to scale. Always use figured dimensions and co-ordinates – if in doubt, ask.

NOTES

- ① - Architectural Profiles Ltd. AP45HR style or similar approved posttisol coated half round profile wall cladding laid vertically. Colour to be Gossaming Grey with Heritage Green flashings.
- ② - Architectural Profiles Ltd. AP45HR style or similar approved posttisol coated half round profile wall cladding laid horizontally. Colour to be Gossaming Grey with Heritage Green flashings.
- ③ - Architectural Profiles Ltd. AP45HR style or similar approved posttisol coated half round profile wall cladding laid vertically. Colour to be Heritage Green with Heritage Green flashings.
- ④ - Kingspan Micro-Rib KS1000 style or similar approved composite panels laid horizontally. Colour to be Silver.
- ⑤ - Polyester coated portico surround. Colour to be Heritage Green.
- ⑥ - Trapezoidal profile roof cladding. Colour to be Gossaming Grey.
- ⑦ - Sectional up and over vehicle entry doors. Colour to be Gossaming Grey.
- ⑧ - Roller shutters over door and ground floor windows. Colour to be Heritage Green.
- ⑨ - Polyester coated aluminium window frames. Colour to be Heritage Green.
- ⑩ - Polyester coated aluminium glazed door frames. Colour to be Heritage Green.
- ⑪ - Steel face fire escape doors. Colour to be Grey.
- ⑫ - Posttisol coated bull nosed overhanging feature with concealed gutter. Colour to be Heritage Green
- ⑬ - Posttisol coated gutters. Colour to be Grey.
- ⑭ - Posttisol coated rain water pipes. Colour to be Grey.
- ⑮ - Protection ballards. Colour to be Black & White.


**IMPORTANT NOTE :-**  
All cladding to comply with BREEM requirements as noted in the specification.

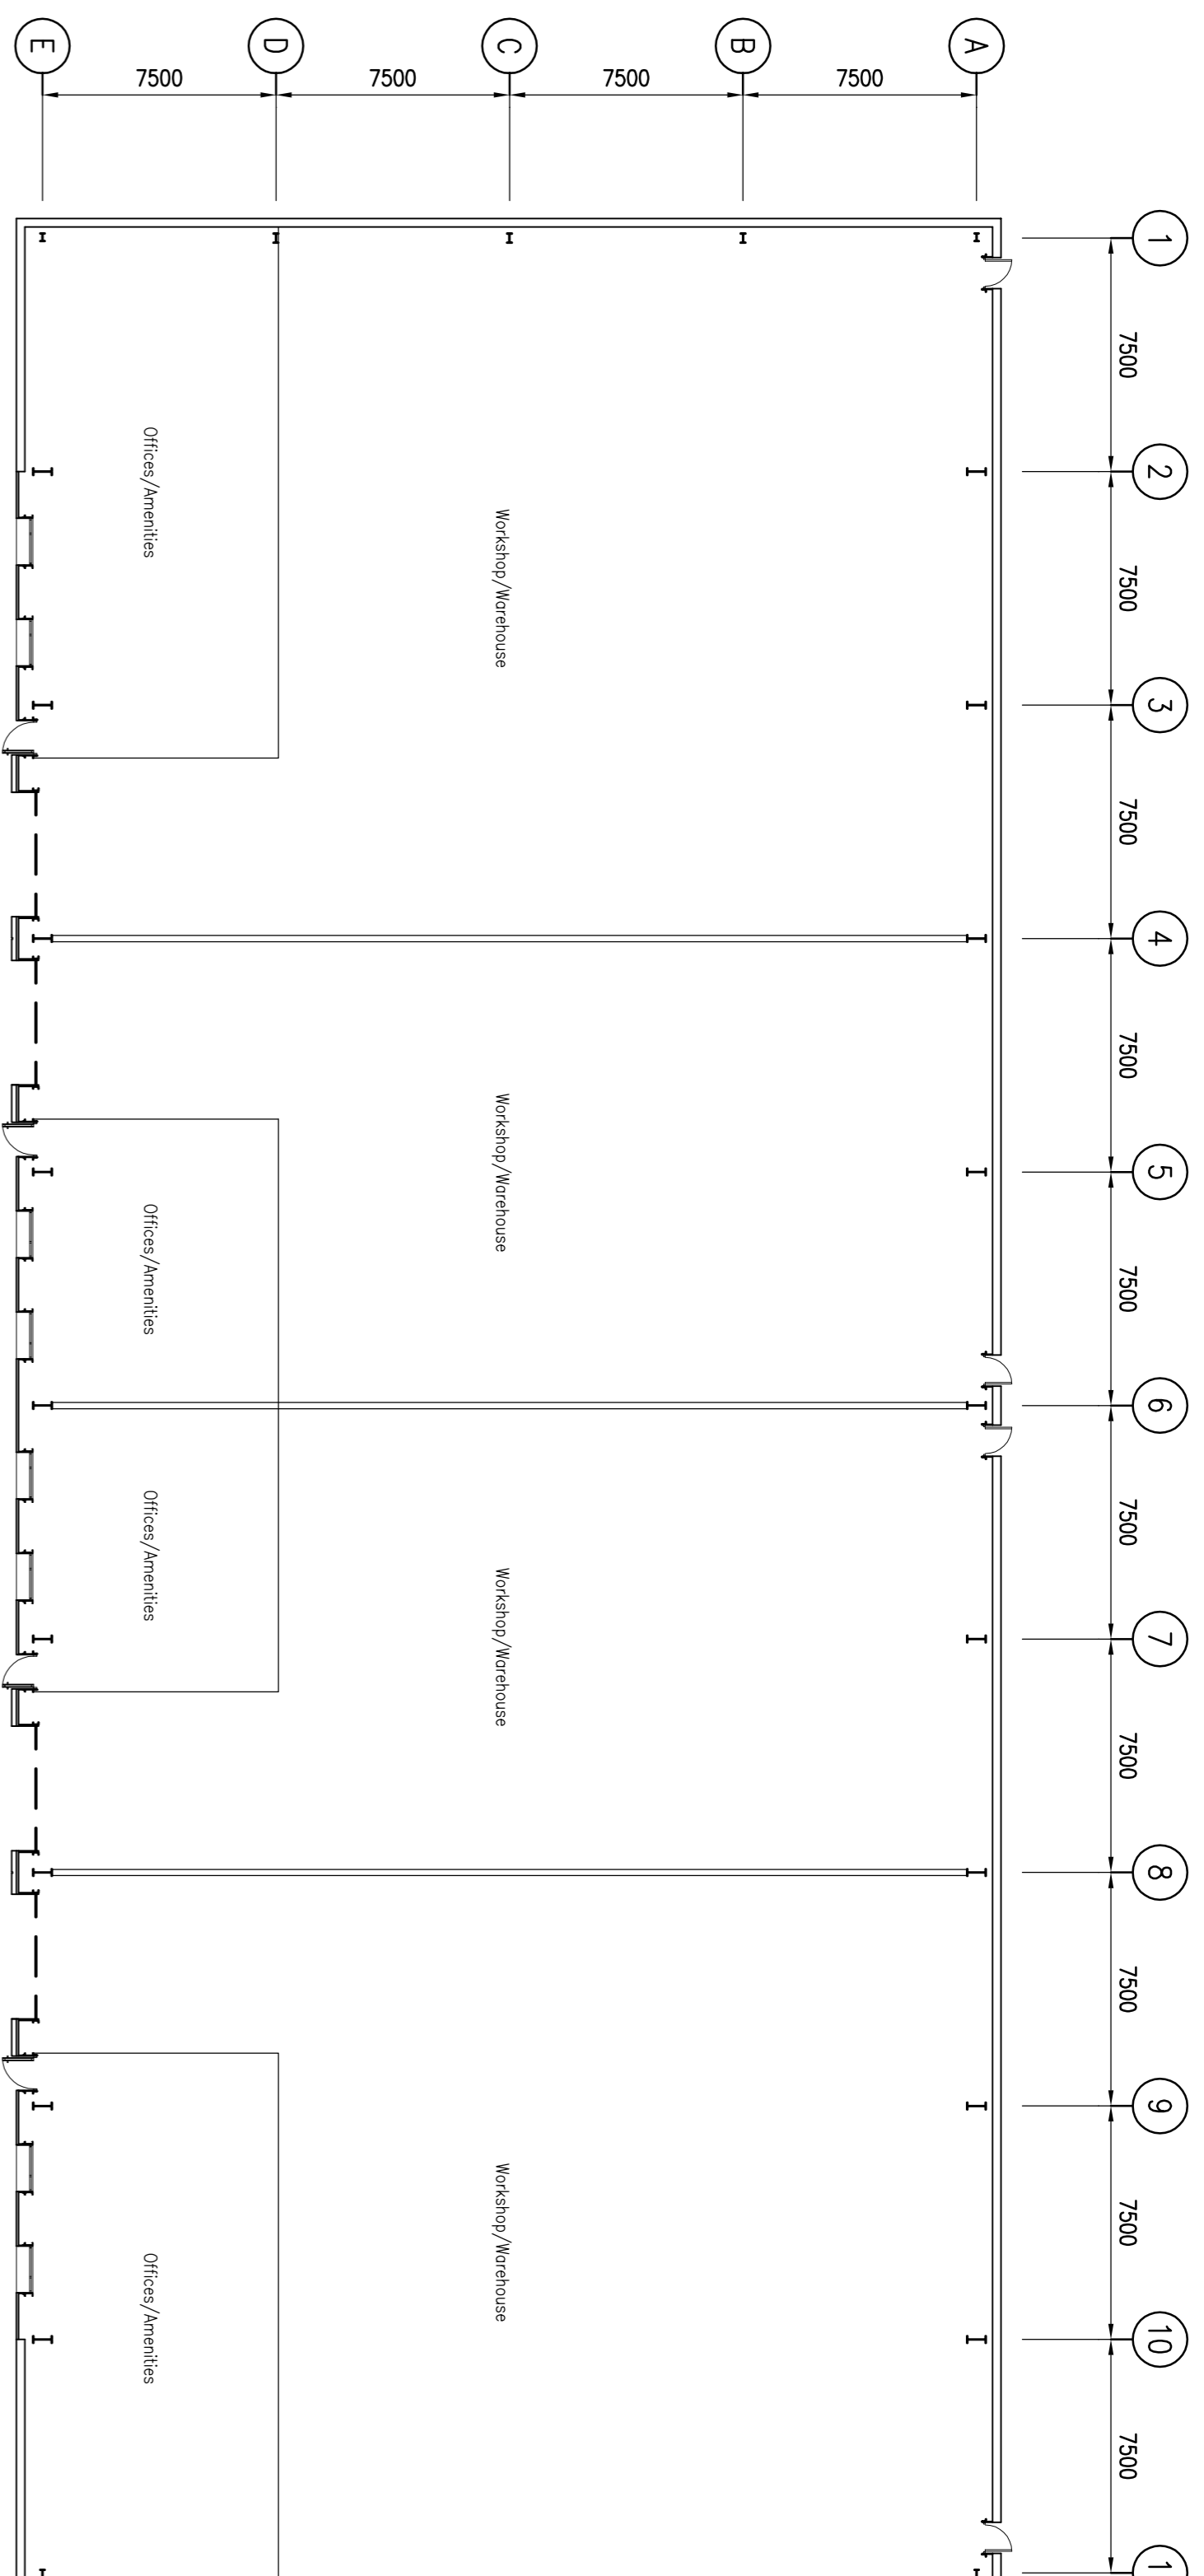


GROUND FLOOR PLAN SHOWING POSSIBLE SUB-DIVISION




FRONT ELEVATION

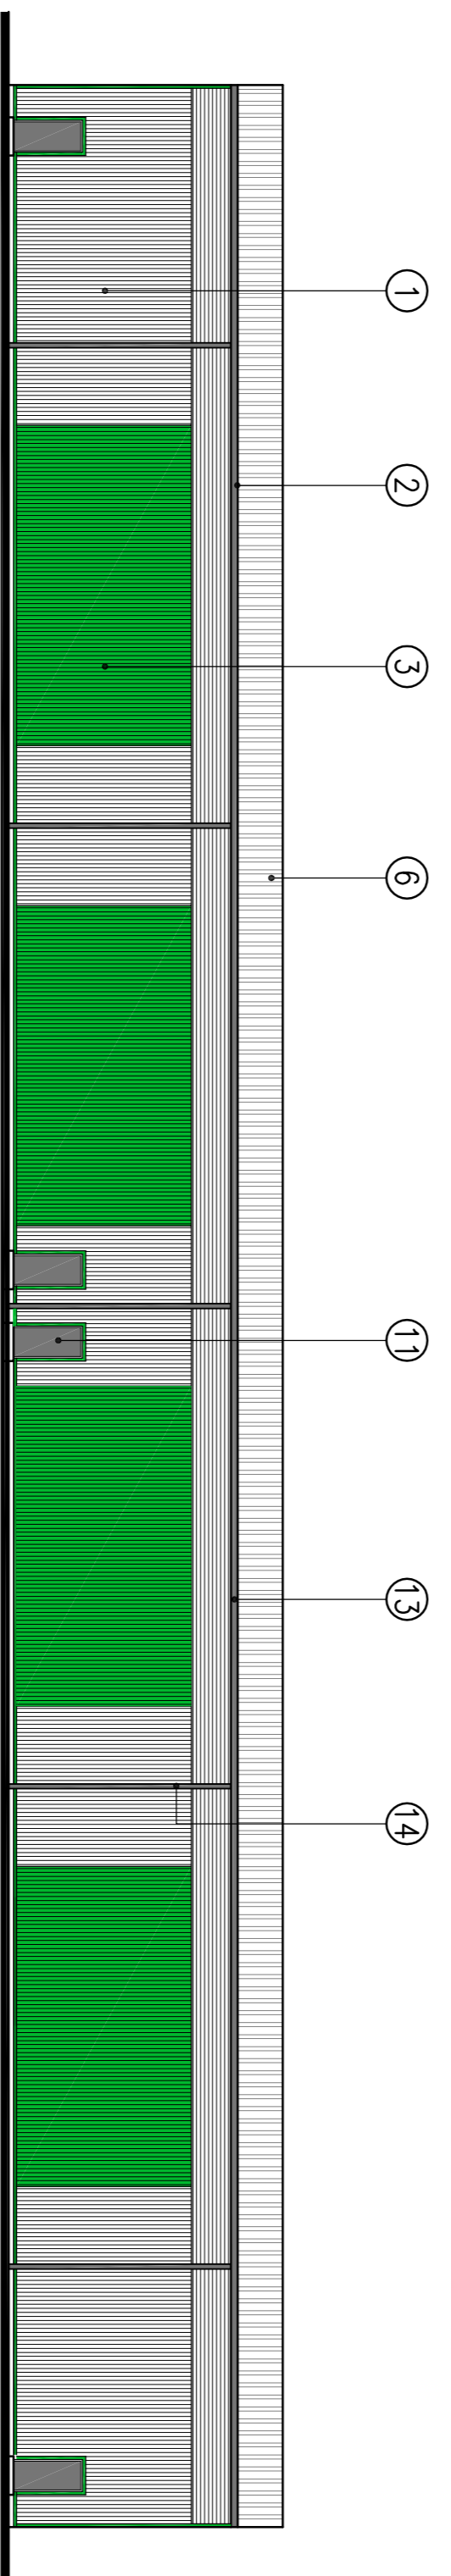

REAR ELEVATION

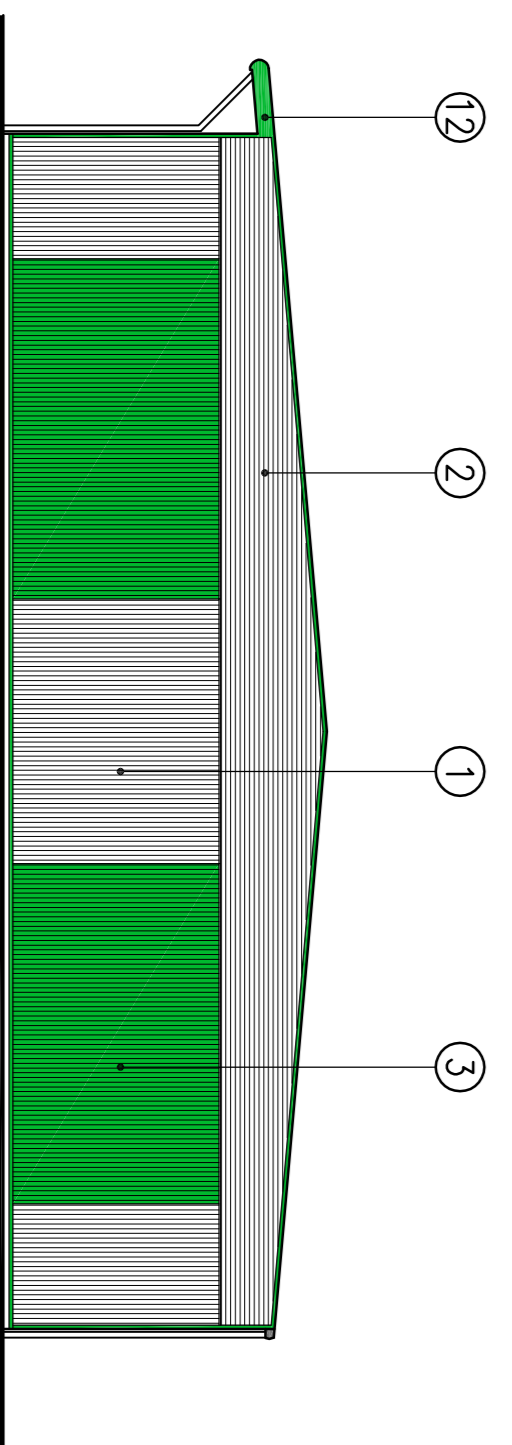

GABLE ELEVATION

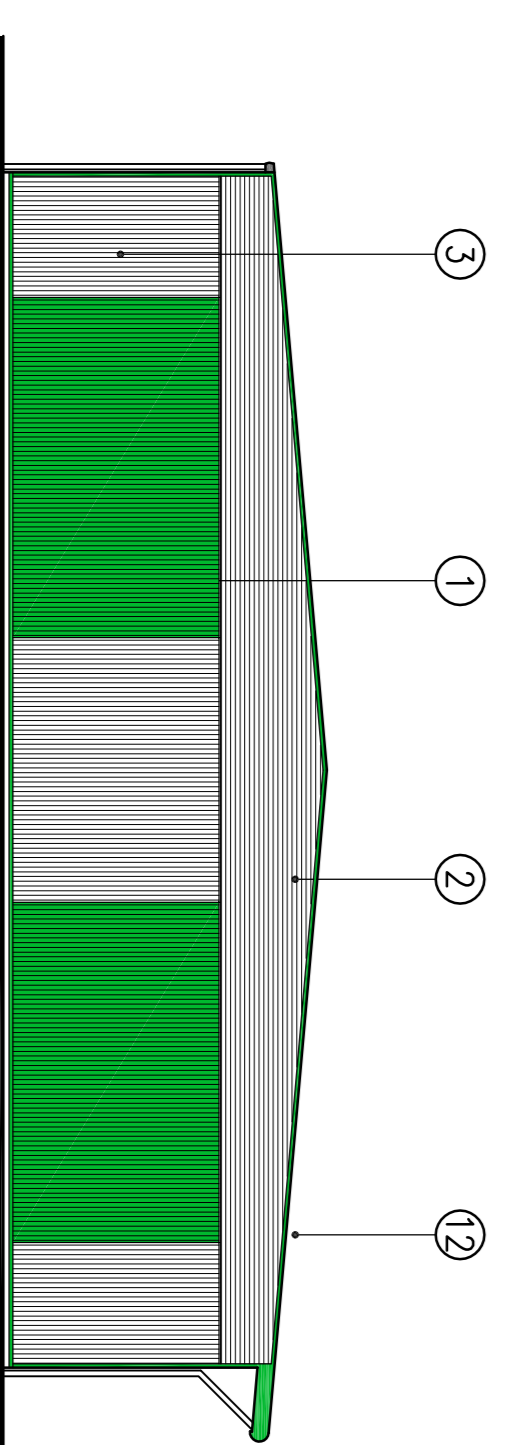

GABLE ELEVATION

REV	DESCRIPTION	SIG	CHK	DATE
A	First Issue.			

E.V. WADDINGTON LTD.

SHORTWOOD BUSINESS PARK,  
HOYLAND. – SITE 2

BUILDING 1  
FLOOR PLANS AND ELEVATIONS

**Eastwood & Partners**  
CONSULTING ENGINEERS  
St. Andrew's House  
23 Kingfield Road  
Sheffield  
S11 9AS  
Tel 0114 255 4554  
Fax 0114 255 4330  
mail@eastwoodandpartners.com  
www.eastwoodandpartners.com



SCALE: WHEN PLOTTED AT A1  
DRAWING STATUS: PRELIMINARY

DRAWN	CHECKED	DATE	DRAWING NUMBER	REV
MW	GMS	07-11-13	35189/012	A