


WHAMS ROAD




EXISTING SITE PLAN 1:100 @ A1

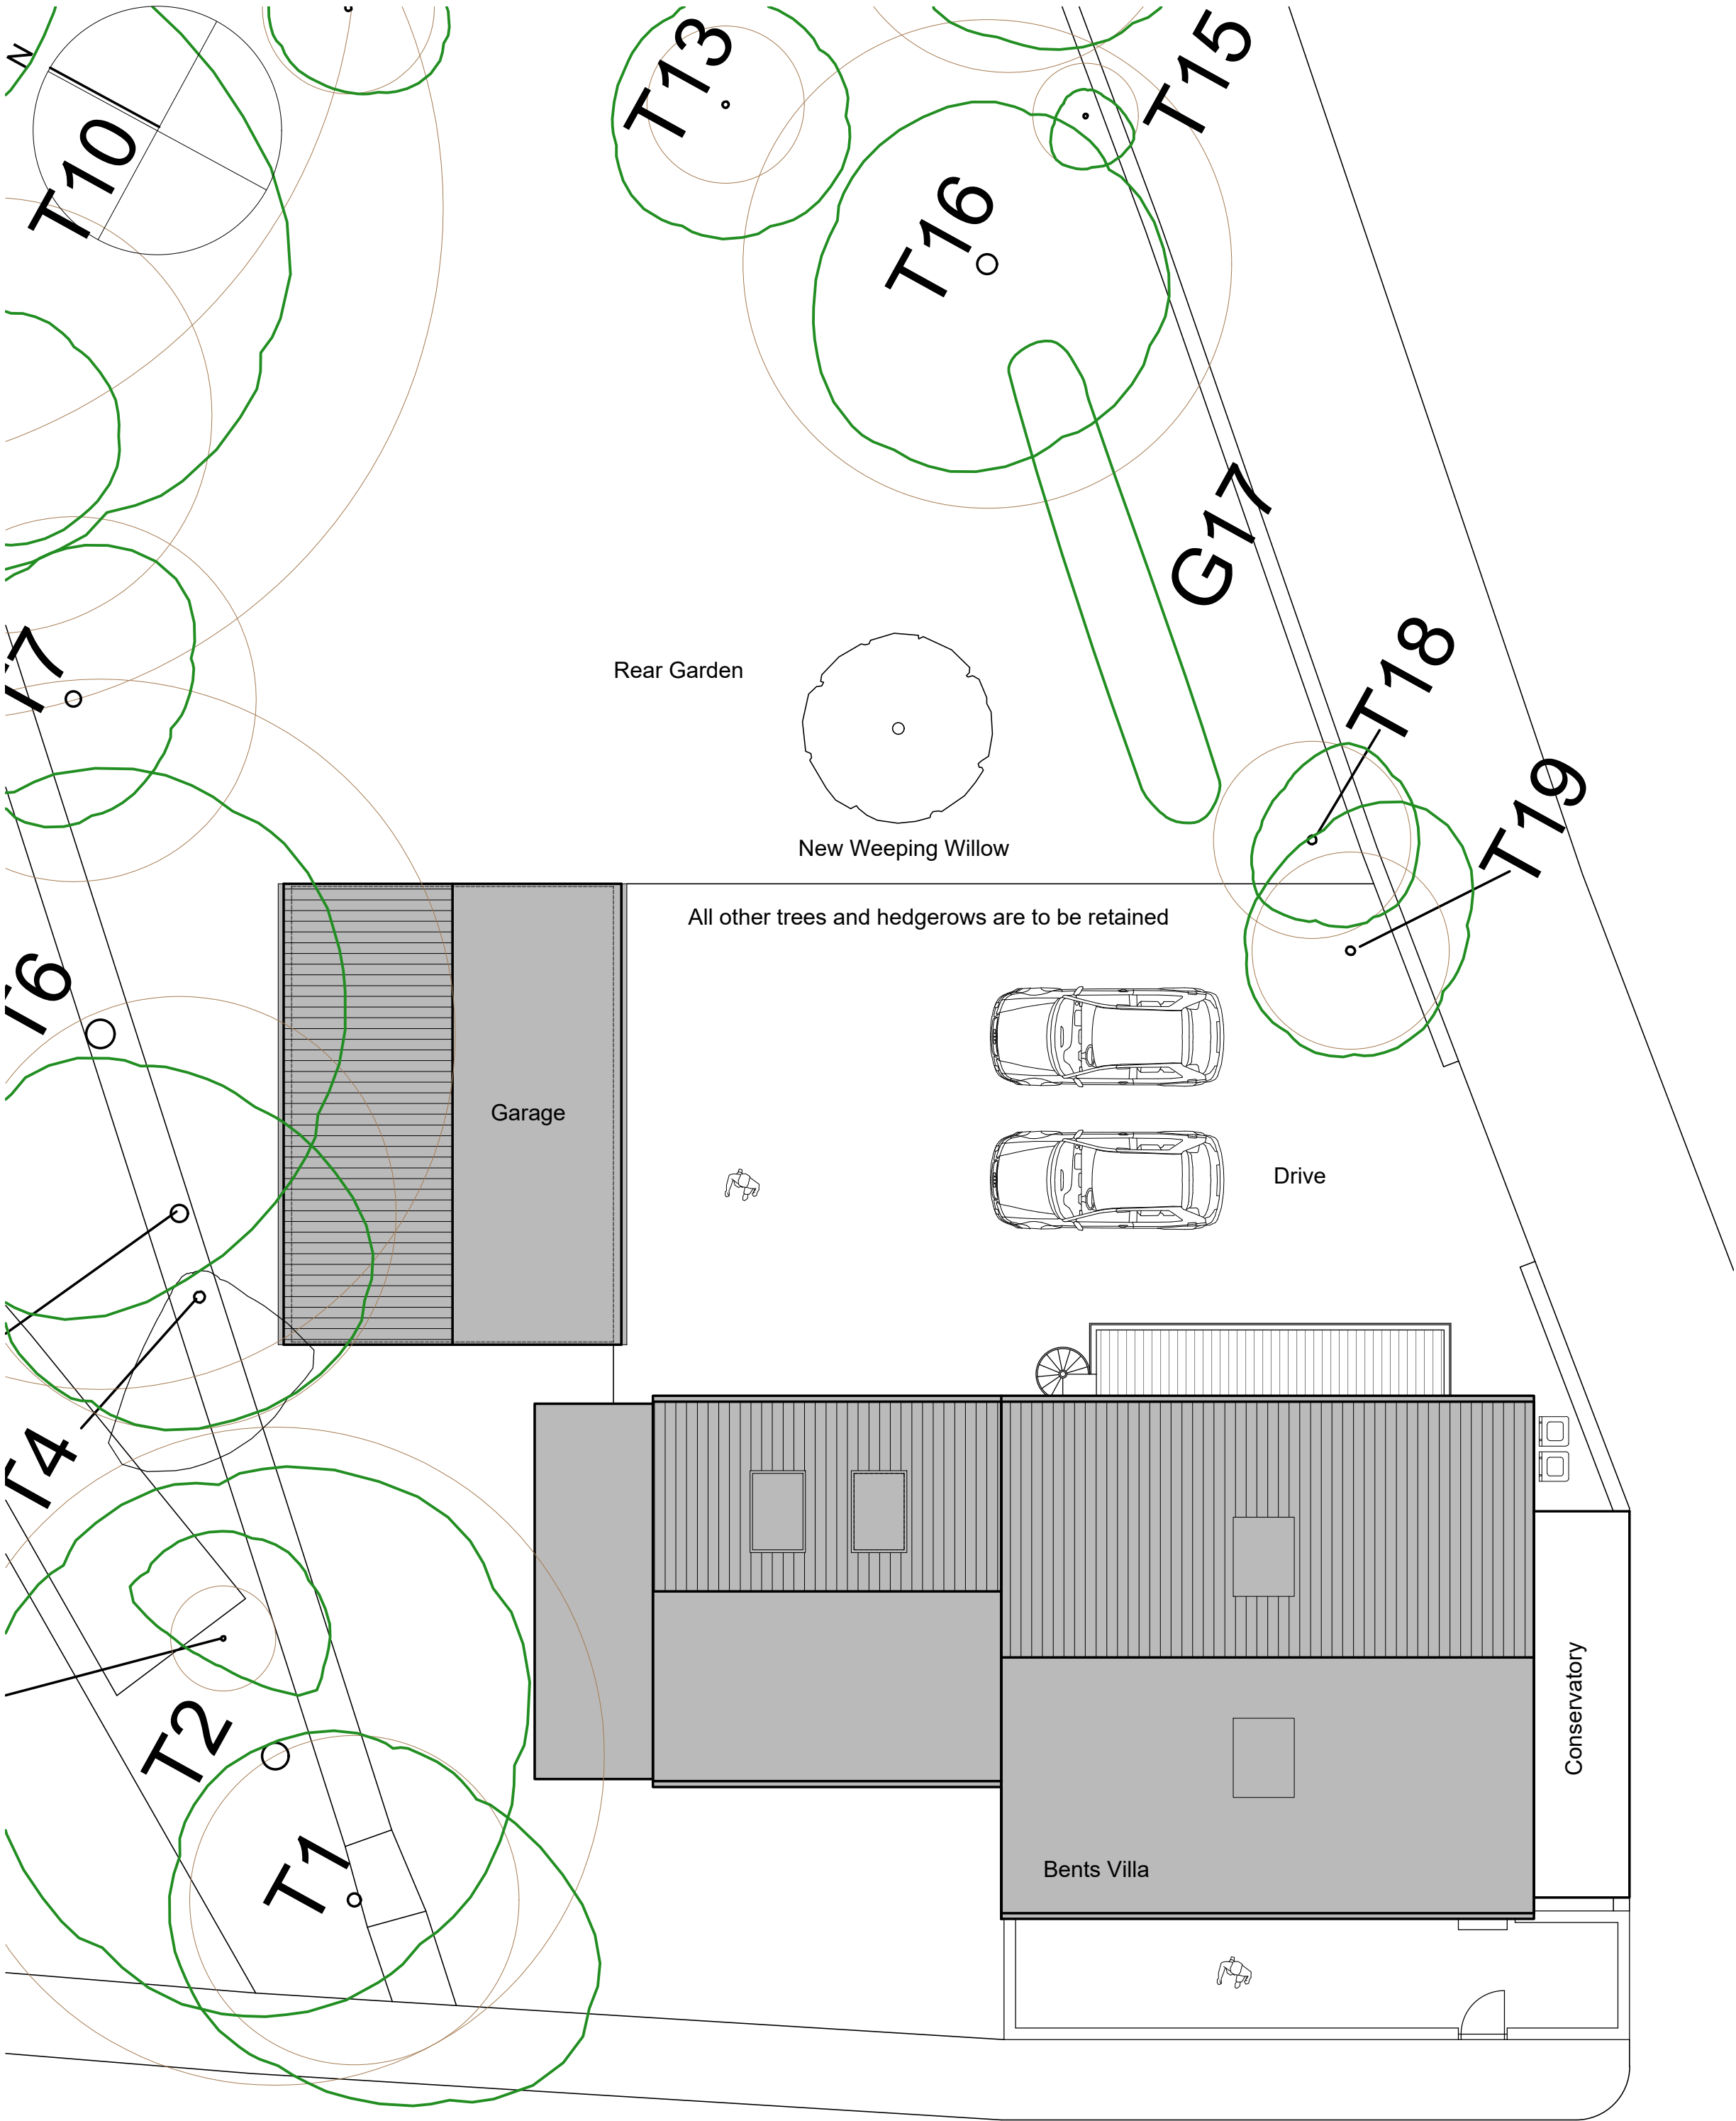

WHAMS ROAD

PROPOSED SITE PLAN 1:100 @ A1

*For the purposes of Planning Consent the following applies to any copy of this drawing made by the Local Authority:
This copy has been made by and with the authority of the person required to make the plan and drawing open to public inspection pursuant to Section 47 of the Copyright, Designs and Patents Act 1988. Unless that Act provides a relevant exception to copyright, the copy must not be copied without the prior permission of the copyright owner. If any copy is made under the authority only the whole drawing including the copyright holder's name and this notice, is to be copied.*

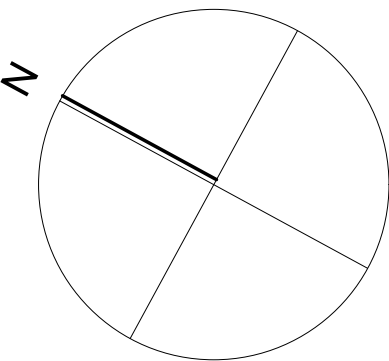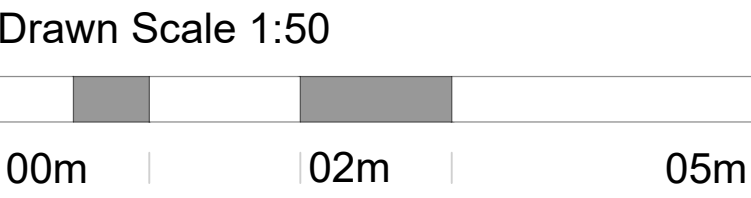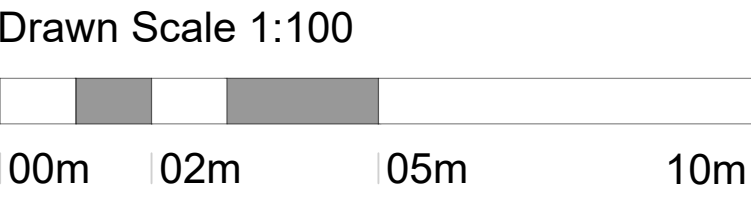

Rev B : 07.10.2023 : Tree survey added and replacement tree shown
Rev A : 03.07.2022 : Conservatory added

Issue Purpose: PLANNING APPLICATION

AHJ architects
The Courtyard
12a Commercial Road
Skelmanthorpe
Huddersfield
HD8 9AA
www.ahjarchitects.co.uk

Client Mr Dave Farnsworth
Project 2275 - Bents Villa - Garage
Title Existing and Proposed Site Plans
-

Drawing Number 2275- D - 20 - 002

Revision B

AHJ
architects

Issued From
Date January 2022
Scale 1:100 @ A1
Drawn BH Auth BH

Do not scale from this drawing. Work to
signed dimensions, and any discrepancy
to be reported to the Architect.
Refer to larger scale drawings where
available.