


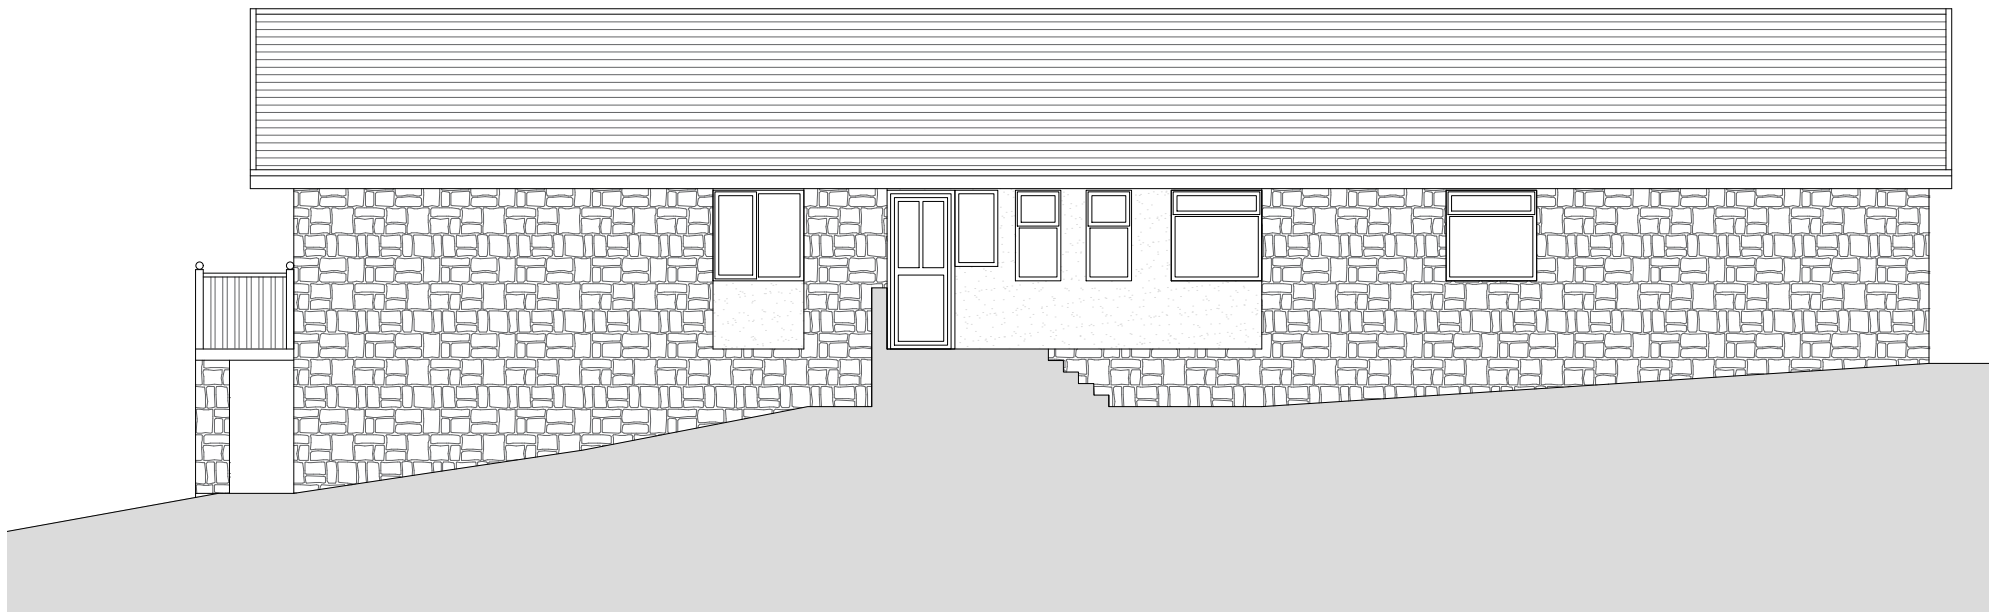



Existing North-West Elevation
Scale 1:100




Existing South-West Elevation
Scale 1:100



Existing South-East Elevation
Scale 1:100

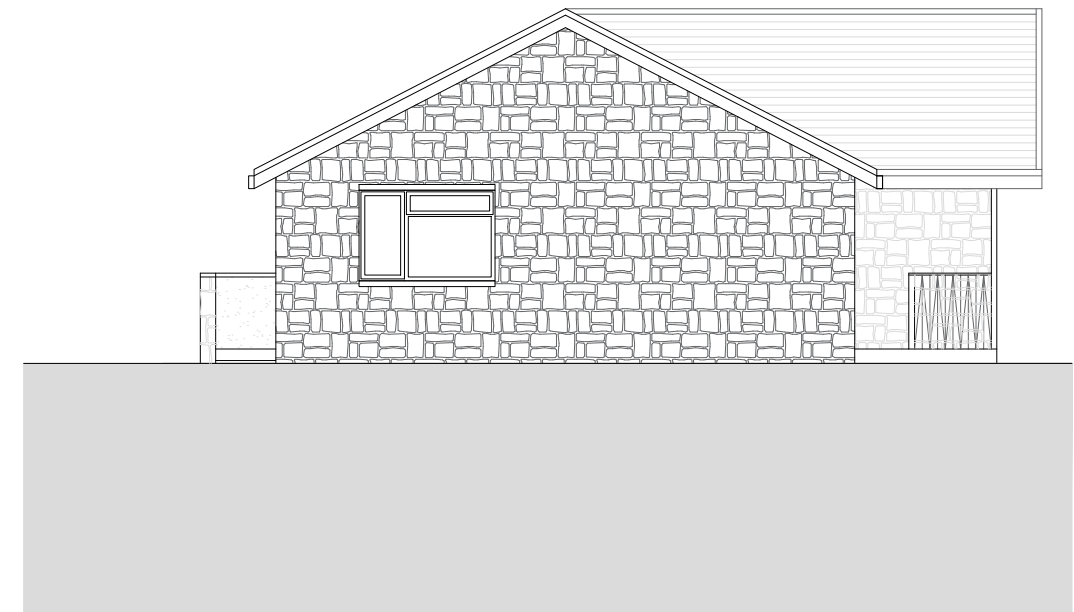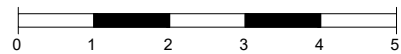

Existing North-East Elevation
Scale 1:100

<small>Note: Do not scale from this drawing and not to be used for construction.</small>		Issue Purpose: Planning		Rev: -	Date: DD/MM/YYYY	By: --
DRAWING TITLE 71 - P - 04 Existing Elevations		ADDRESS 5 Church Lane, Cawthorne, Barnsley S75 4DW		SCALE 1:100 @ A3		
PROJECT Balcony Extension and External WC Install		CLIENT --		DATE 18/05/2025	Drawn by: PD	Checked by: JK
 Media Centre , 21 Savile Mount, Leeds LS7 3HZ 01138 730024 wrapt-homes.co.uk						