



NOTES

1. THIS DRAWING IS NOT VALID FOR CONSTRUCTION UNLESS THE DRAWING STATUS IS INDICATED 'APPROVED FOR CONSTRUCTION' AND THE DRAWING NO. IS PREFIXED WITH THE LETTER 'C'.
2. THIS PROJECT IS SUBJECT TO C.D.M LEGISLATION. A PLANNING SUPERVISOR SHOULD BE APPOINTED BY THE CLIENT.
3. THIS DRAWING IS TO BE READ IN CONJUNCTION WITH THE ASSOCIATED PETER WADE CONSULTANCY DRAWINGS AS LISTED ON THE DRAWING ISSUE REGISTER. RECIPIENTS OF ALL DRAWINGS ARE TO ENSURE THAT THEY ARE WORKING TO CURRENT REVISIONS OF ALL DRAWINGS AND THAT THE REVISION HAS BEEN APPROVED FOR CONSTRUCTION BEFORE WORKS COMMENCE.
4. ALL WORKS TO COMPLY WITH PETER WADE CONSULTANCY CONDITIONS WHERE APPLICABLE.

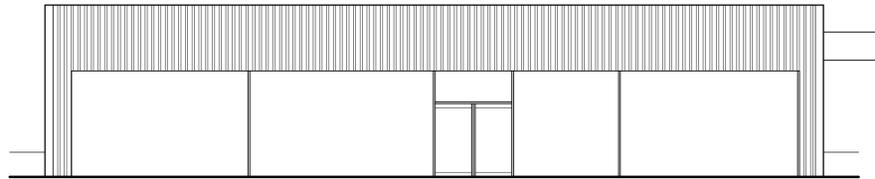


NORTH EAST ELEVATION

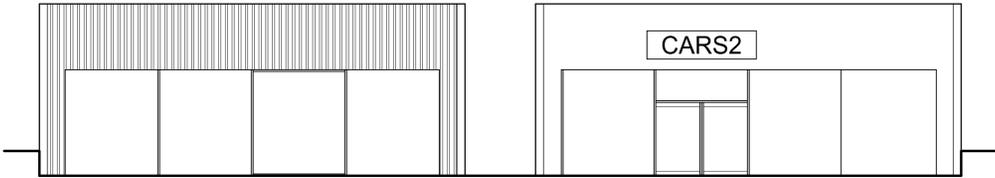


SOUTH EAST ELEVATION


NORTH WEST ELEVATION

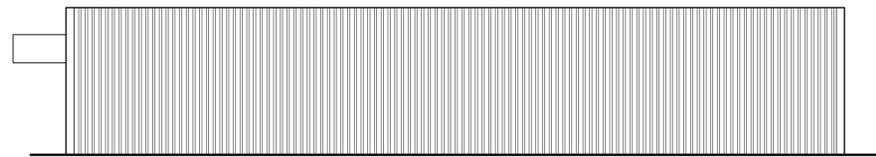

SOUTH WEST ELEVATION

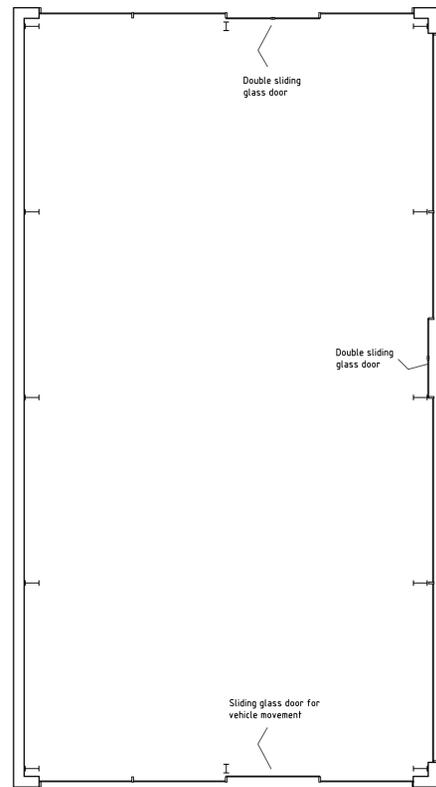

GROUND FLOOR PLAN

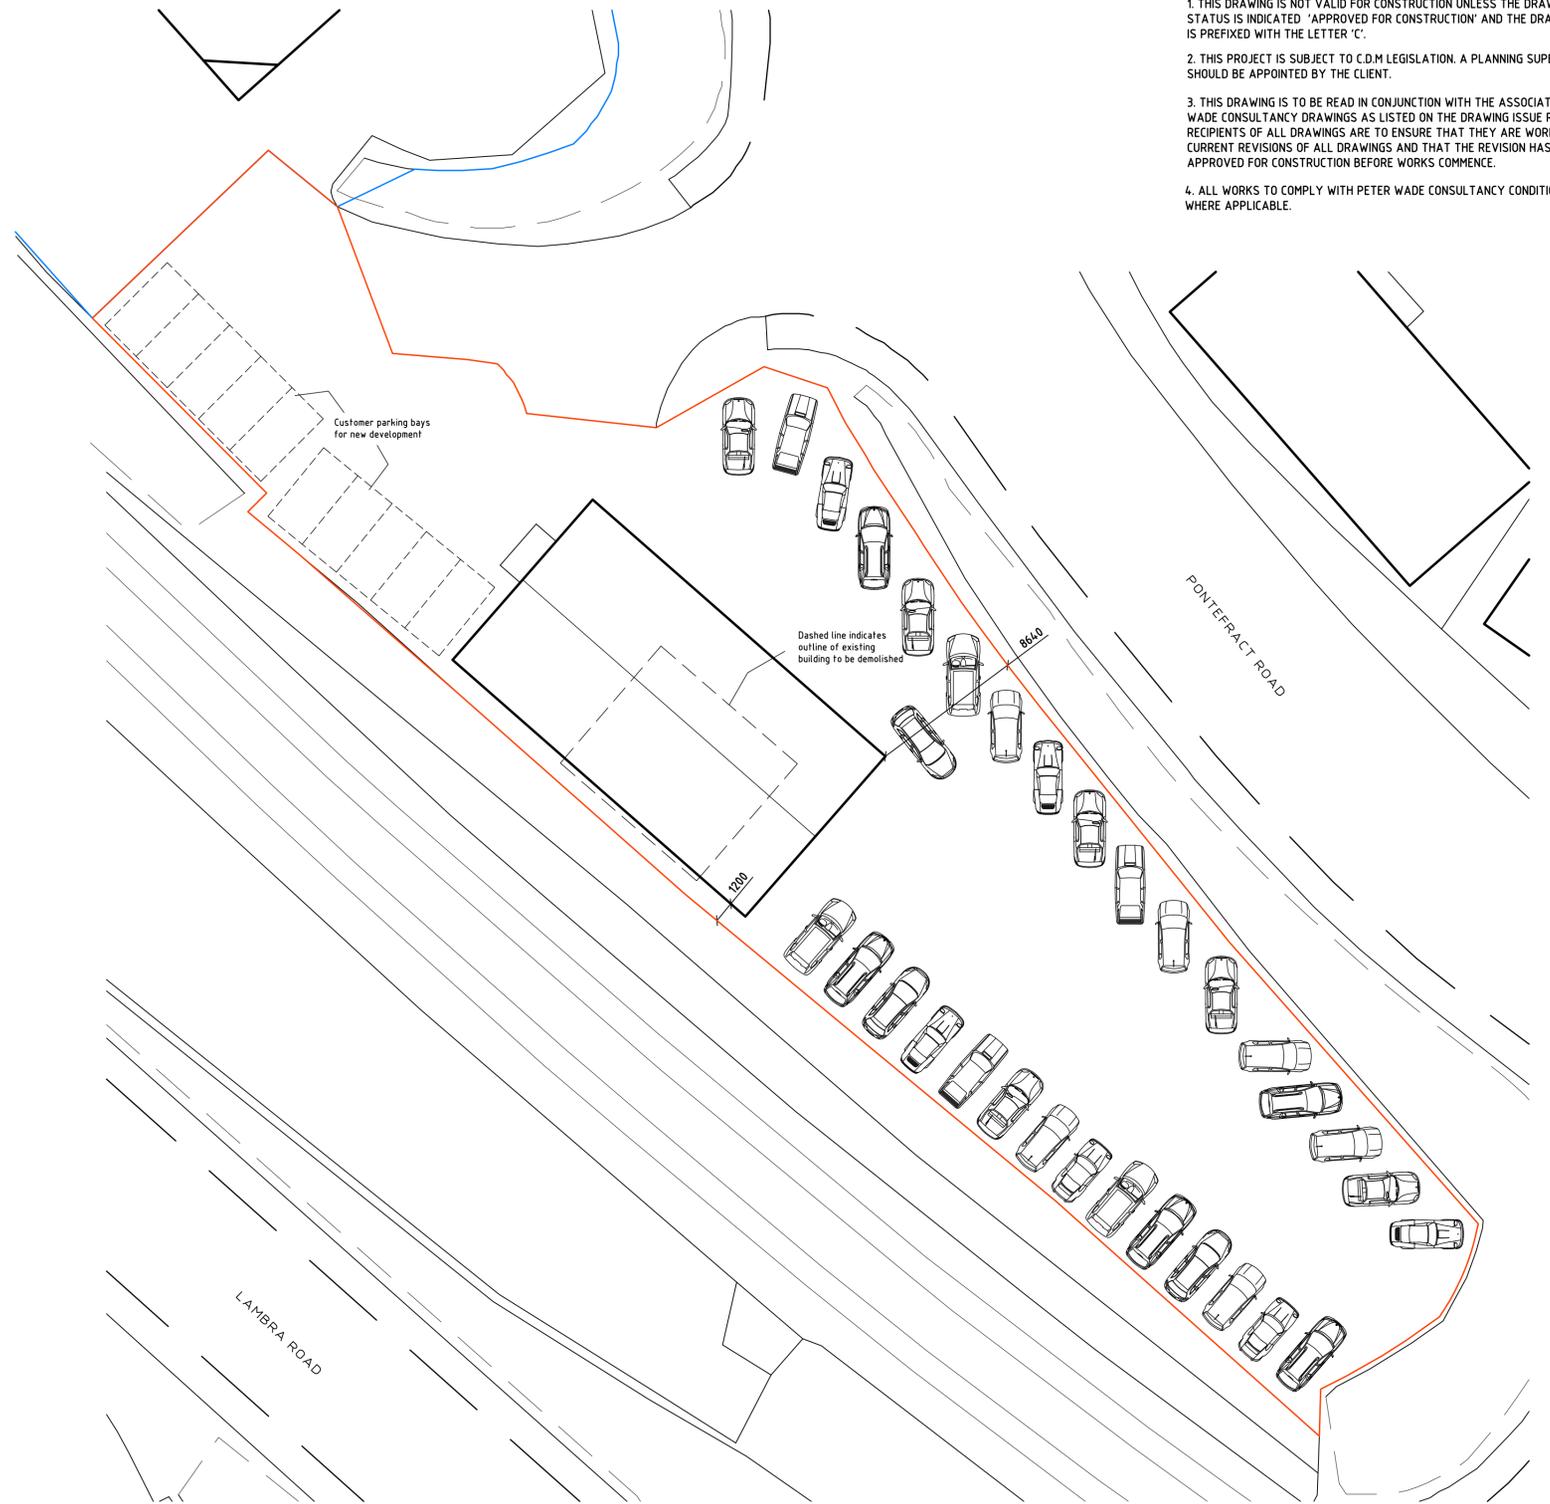

BLOCK PLAN
Scale 1:200

- Rev C 7/6/16 DOORS AMENDED, CANOPY ADDED RS
- Rev B 30/6/16 CUSTOMER PARKING SHOWN, VEHICLE DOOR AMENDED RS
- Rev A 28/6/16 DIMENSION TO BOUNDARY AND CARS SHOWN RS

CLIENT: Cars2
 PROJECT: PROPOSED SHOWROOM
 MALTHOUSE ROAD
 BARNSELY
 TITLE: GENERAL ARRANGEMENT

Peter Wade Consultancy
 CDM (S 1994/3140) Certified Designer
 Telephone (01977) 654300 Fax (01977) 647823
 E-mail : mail @ peterwadeconsultancy.co.uk

DATE: JUN 16 SCALE: 1:100, 1:200 DRAWN: RS

DRAWING No: 2686/01 REV: C

DRAWING STATUS: PRELIMINARY ISSUE
 NOT FOR CONSTRUCTION