



Front Elevation


Side Elevation

0 1 2 3 4 5  
Meters 1:100 @ A1



Rear Elevation

Side Elevation

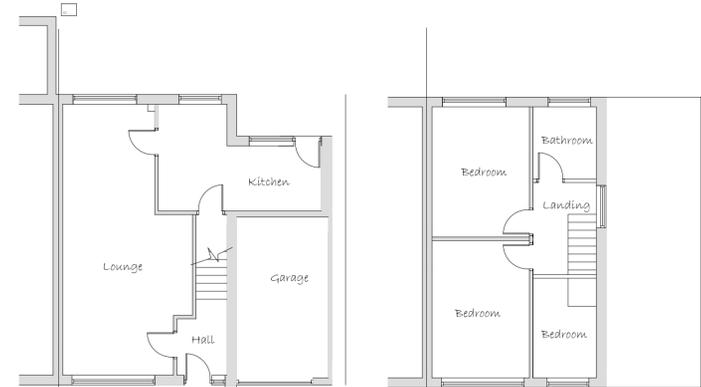

Ground Floor Plan


First Floor Plan

0 1 2 3 4 5  
Meters 1:100 @ A1




LOCATION PLAN 1:1250

0 5 10 15 20 25  
Meters 1:500 @ A1

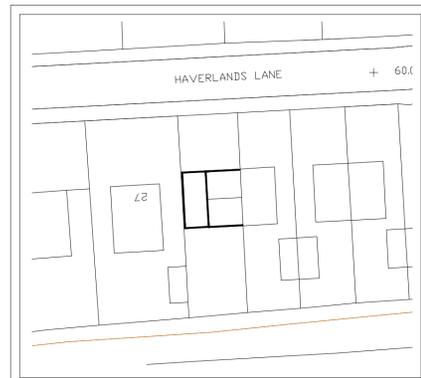

EXISTING SITE PLAN 1:500

0 5 10 15 20 25  
Meters 1:500 @ A1

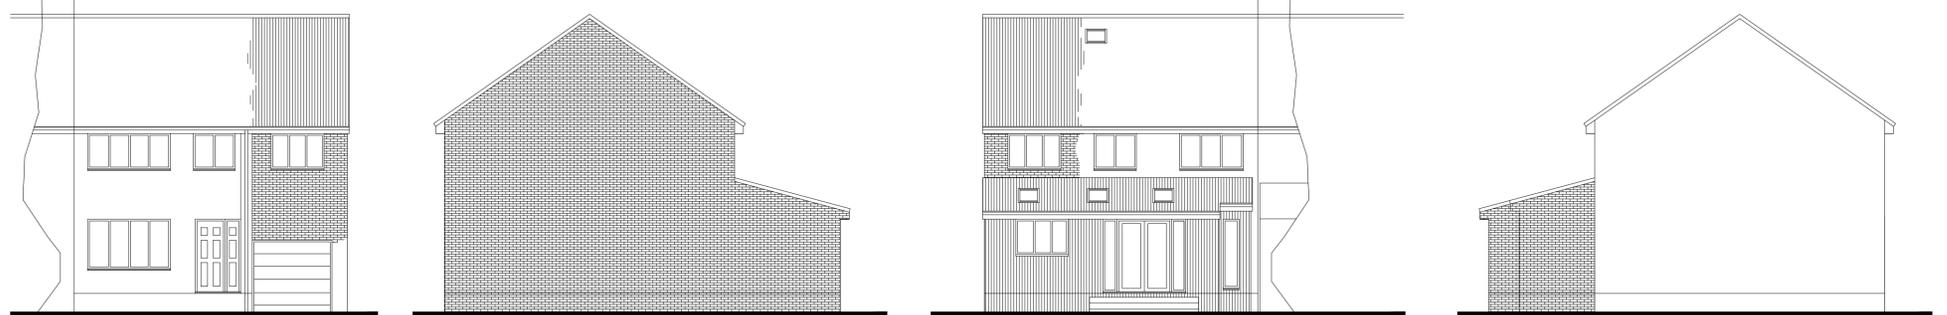

Front Elevation


Side Elevation

Rear Elevation

Side Elevation


0 1 2 3 4 5  
Meters 1:100 @ A1

**PROPOSED**

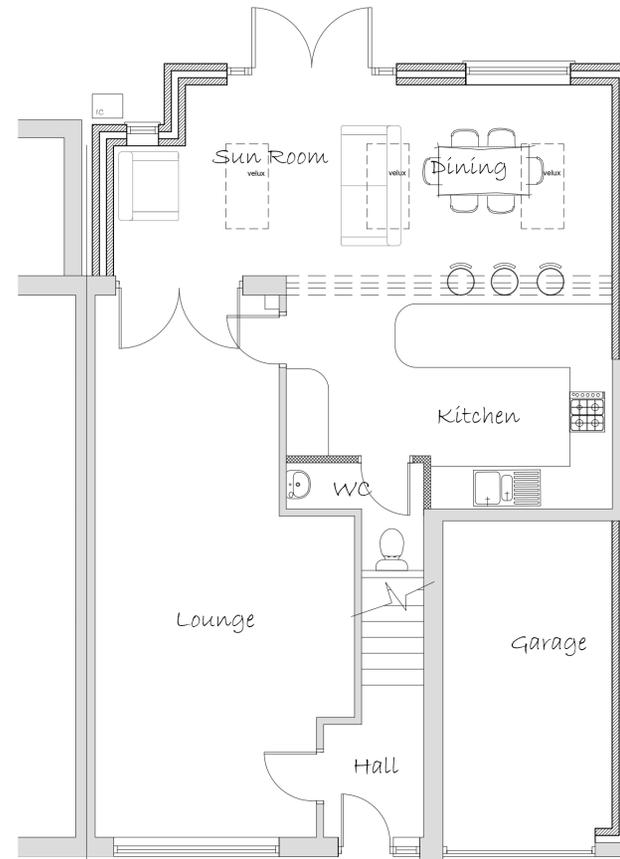

Ground Floor Plan

0 1 2 3 4 5  
Meters 1:50 @ A1

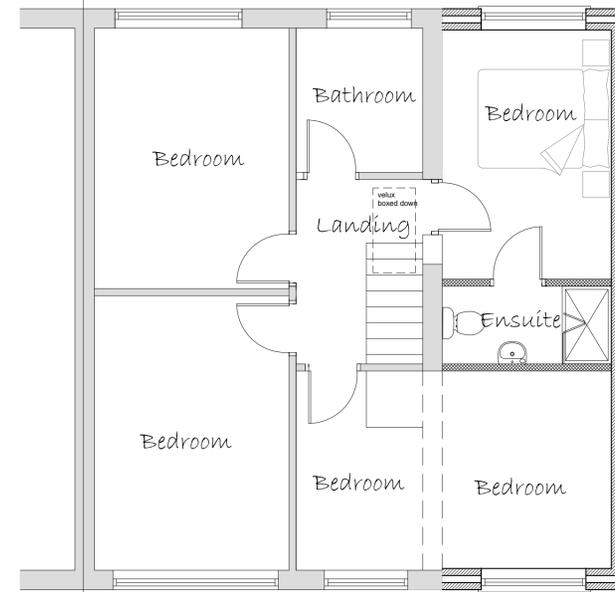

First Floor Plan


**NOTES**

This drawing and all the information shown is the property of DK Designs and shall not be copied whole, or in part, or used for any other purpose without written permission of the Company

ALL DIMENSIONS TO BE CHECKED ON SITE  
ALL SUBJECT TO STRUCTURAL ENGINEERS CHECKS AND CALCULATIONS

DO NOT SCALE FROM THIS DRAWING EXCEPT FOR THE PURPOSES OF LOCAL AUTHORITY PLANNING

IF ANY VARIATIONS ARE MADE TO SPECIFICATION/DRAWINGS WITHOUT DK DESIGNS KNOWLEDGE, DK DESIGNS WILL NOT BE HELD ACCOUNTABLE FOR NON COMPLIANCE OF PLANNING AND BUILDING REGULATIONS

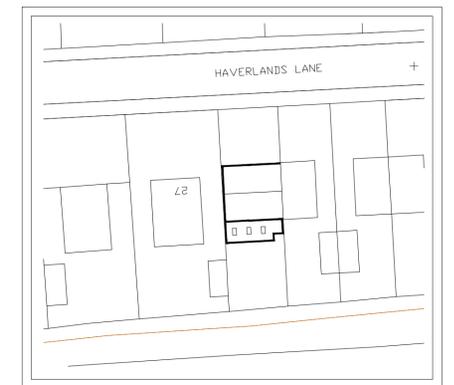

PROPOSED SITE PLAN 1:500

0 5 10 15 20 25  
Meters 1:500 @ A1

25 HAVERLANDS LANE, WORSBROUGH, BARNLSEY, S70 5NH

Note:- All subject to Structural Engineers Calculations

TO BE READ IN CONJUNCTION WITH CONSTRUCTION SPECIFICATION

**EXISTING**

SUBJECT TO PLANNING APPROVAL

SUBJECT TO BUILDING REGS APPROVAL

Rev.	Date	Remarks

**DK DESIGNS**  
FUTURE PROJECTS TODAY

96 BLACKBURN DRIVE  
CHAPELTOWN  
SHEFFIELD  
S35 2ZP  
TEL/FAX:- 0114 2571043 MOB:- 07710783875  
EMAIL :- DESIGNS@DK-DESIGNS.CO.UK  
WEB:- WWW.DK-DESIGNS.CO.UK

Client: Mr and Mrs Moxon

Project/Title:  
25 Haverlands Lane, Worsbrough, Barnsley, S70 5NH  
Existing and Proposed  
Floor Plans And Elevations

Scales	Date
1:50 1:100 1:500 1:1250@ A1	Nov 16
Drawing Number: 2016/121/01	Revision: Drawn by: