



BLOCK PLAN
1:100

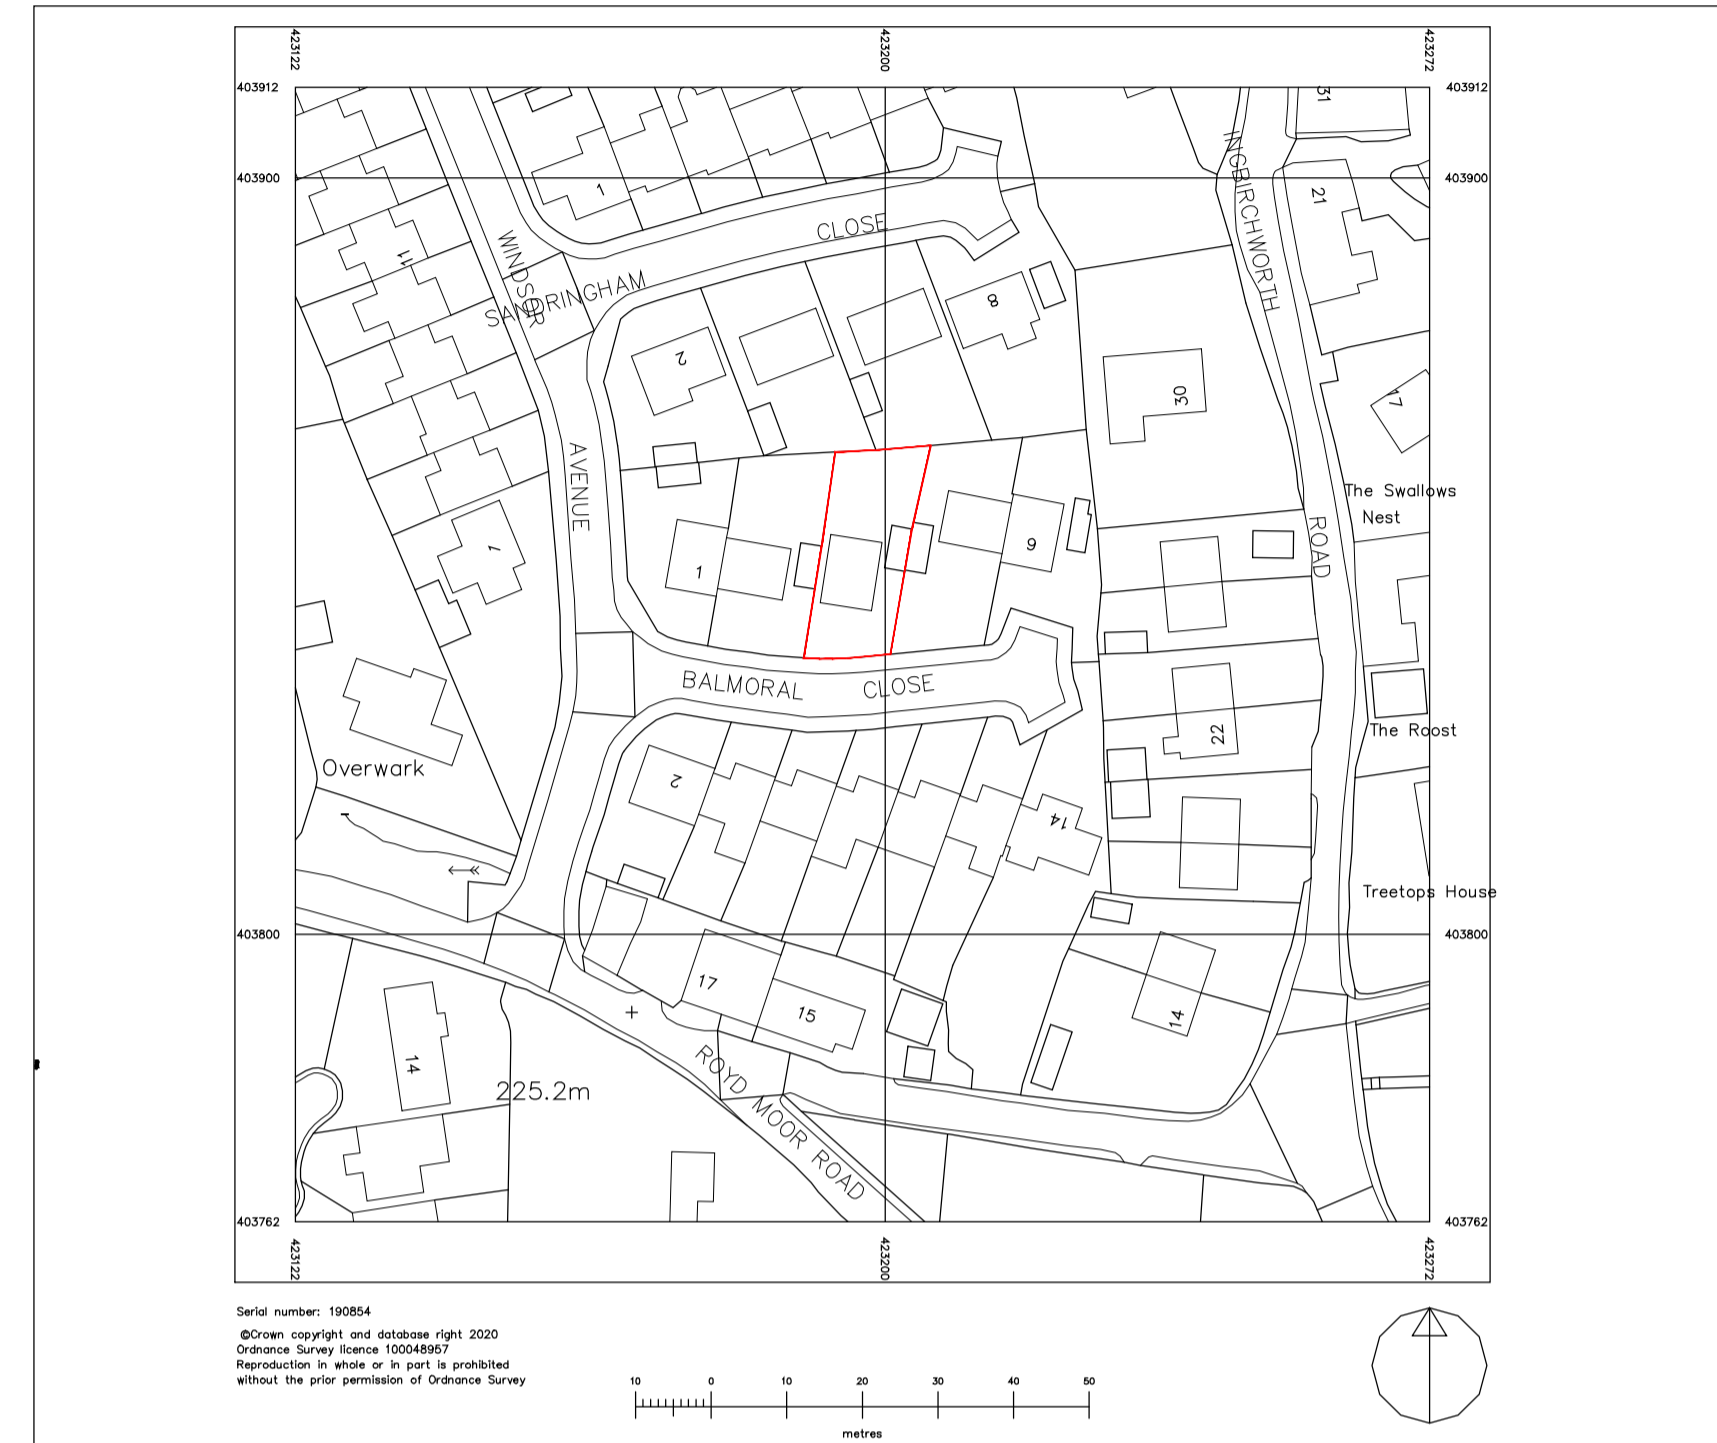

LOCATION PLAN
1:1000

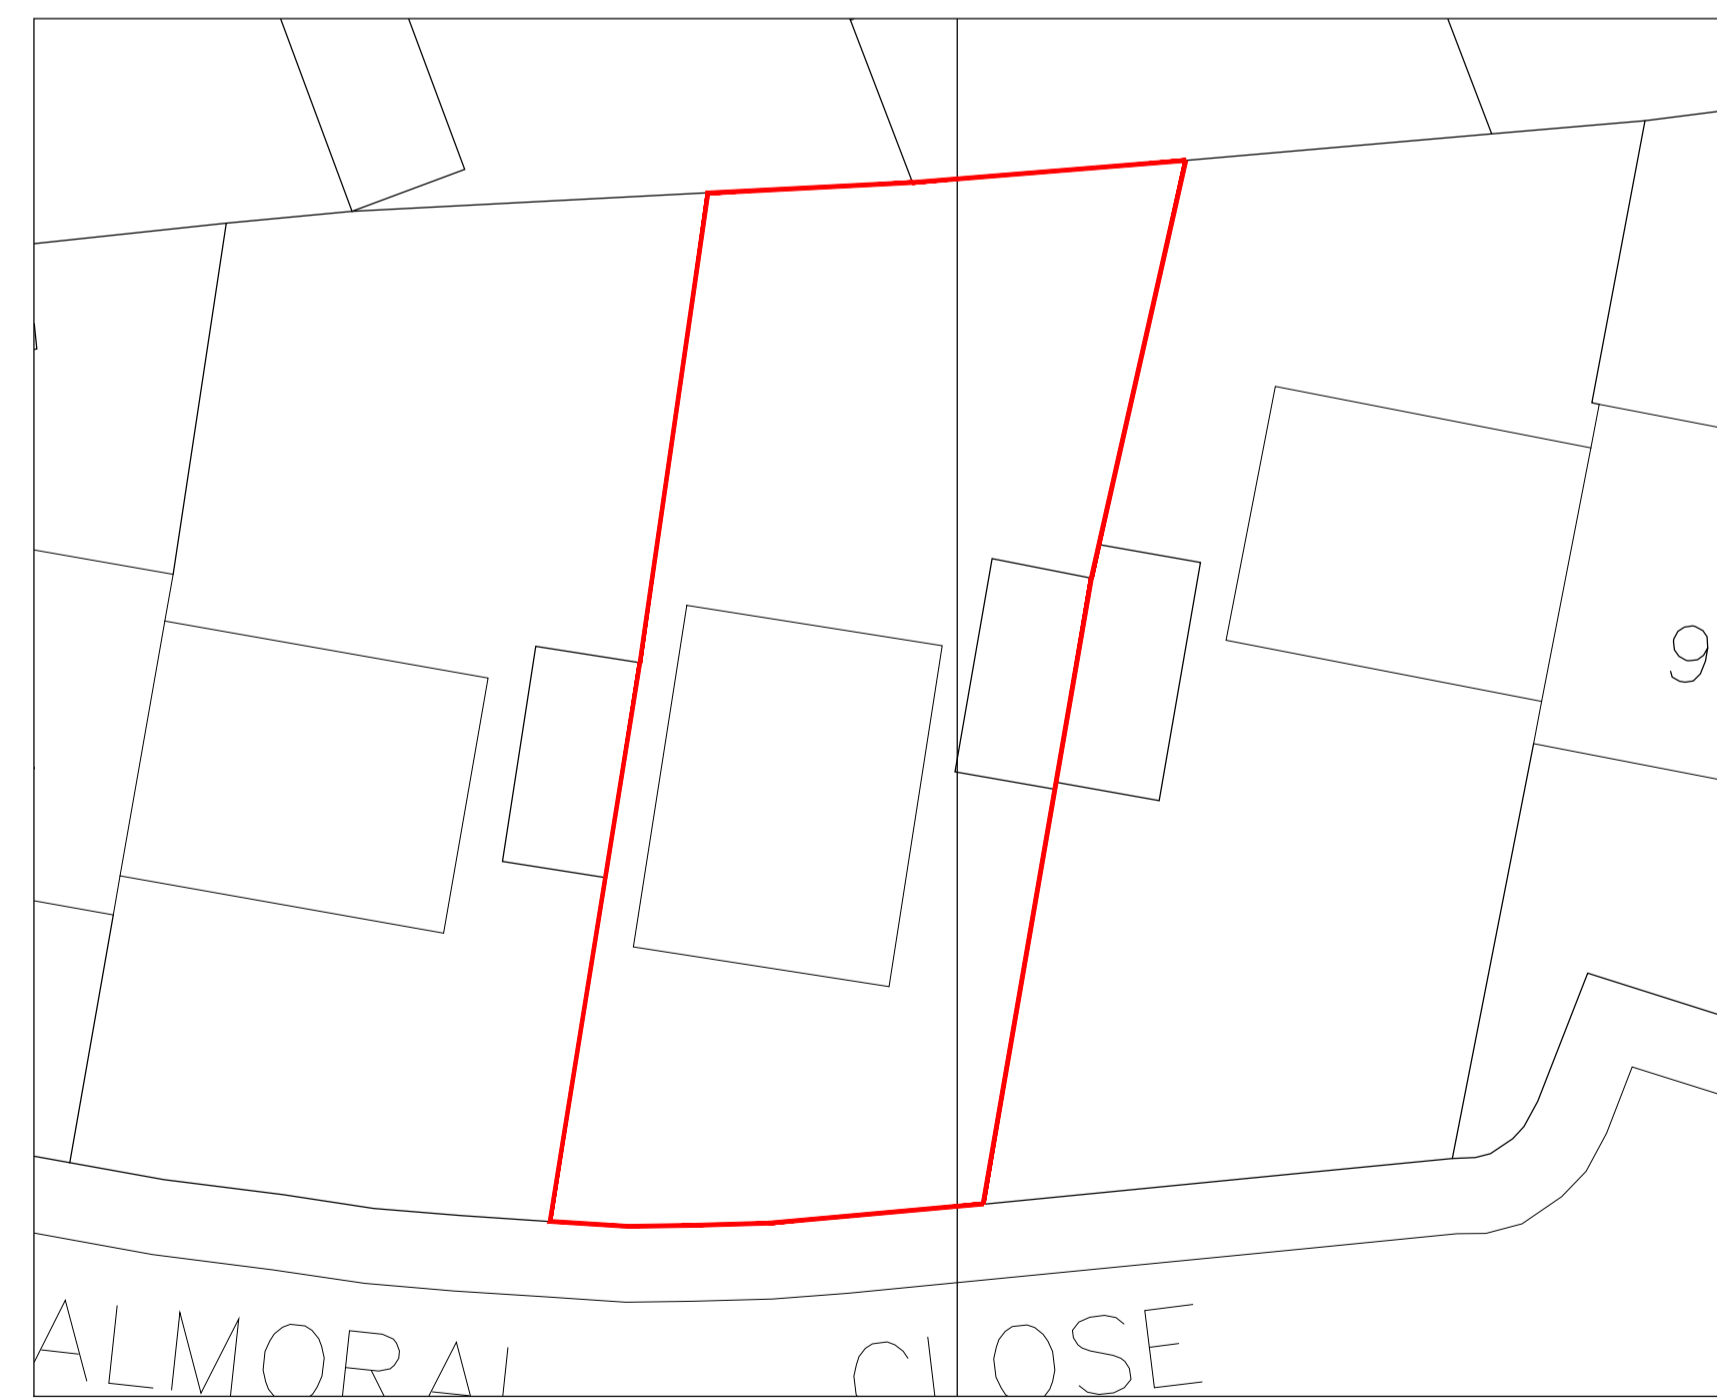

SITE PLAN
1:200

NOTES

DRAWINGS ARE STAMPED AS TO THEIR ISSUE STATUS (BELOW) AND THEIR USE IS LIMITED AS SUCH:

PLANNING

0 10 20 30 40 50m
SCALE 1:1000

0 2 4 6 8 10m
SCALE 1:200

0 1000 2000 3000 4000 5000mm
SCALE 1:100

Note:
Information is based on OS map and received information and is subject to full topographical survey (at Client discretion should Contractor request)

Surrounding contextual buildings and information are based on received ordinance survey drawings and are shown for illustrative purposes only. assumed site boundary is subject to confirmation to legal confirmation

All Legal easements and extent of existing underground services locations are subject to confirmation.

REV	DATE	AMENDMENTS	BY	APPD
/	11/08/20		SAC	-

CLIENT:
Steph and Ash Carver
5 Balmoral Close, Thurlstone,
Sheffield, S36 9RT

PROJECT:
Proposed Single Storey
Side Extension
5 Balmoral Close, Thurlstone,
Sheffield, S36 9RT

TITLE:
Location, Site &
Block Layout

DRAWN BY:	SAC	APPROVED BY:	SAC
DATE:	11/08/20	DATE:	11/08/20

SCALE: As Shown ORIGINAL DRAWING SIZE 841 x 594 - A1

DRAWING NO: P20-005 (P) 001 REV: /