






FRONT ELEVATION AS PROPOSED

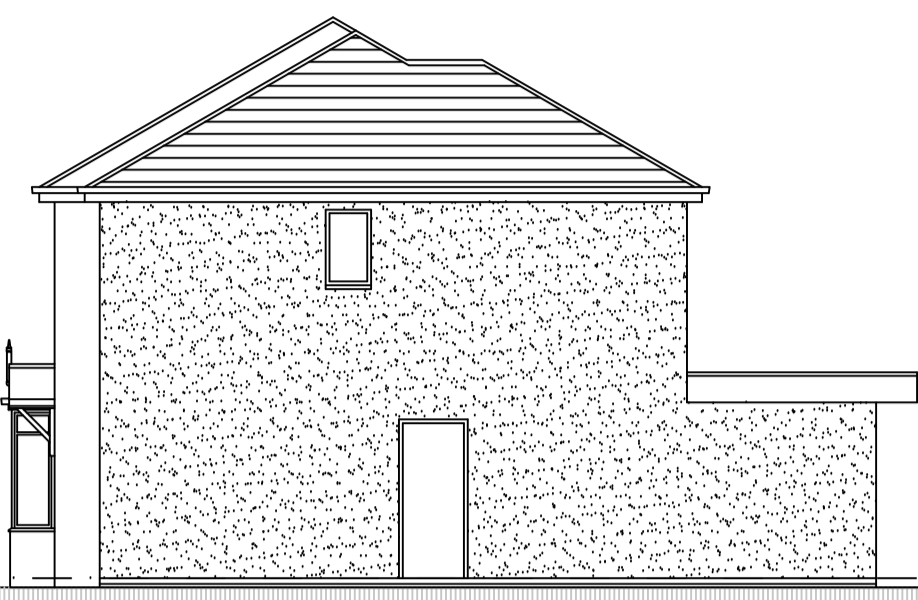


SIDE ELEVATION AS PROPOSED

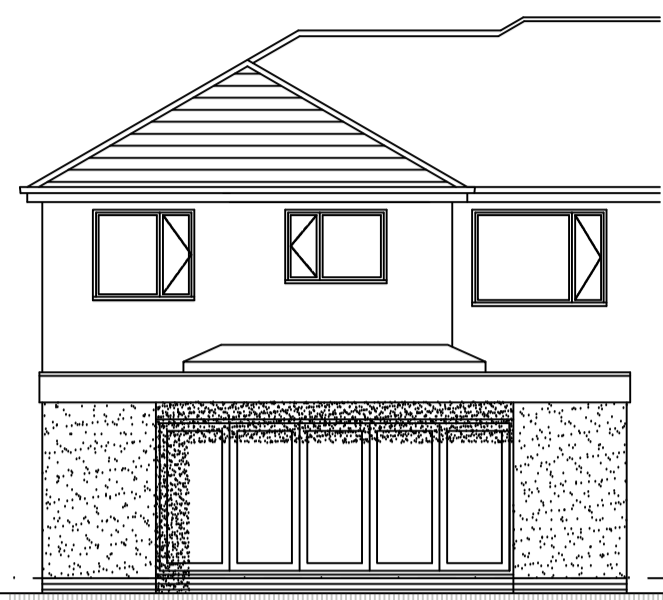

REAR ELEVATION AS PROPOSED

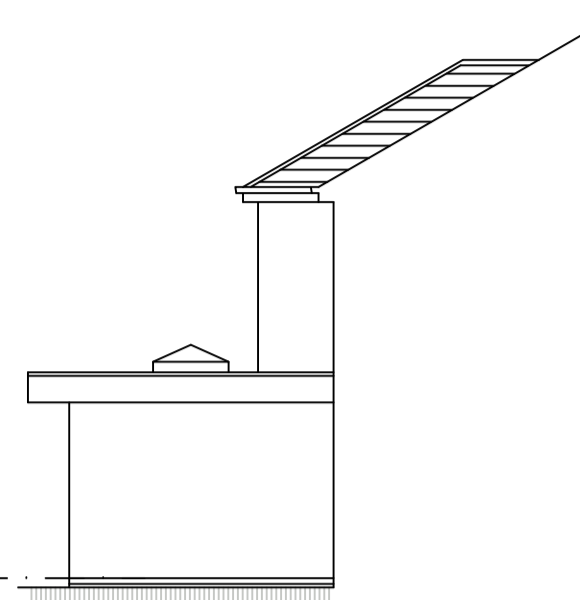


SIDE ELEVATION AS PROPOSED

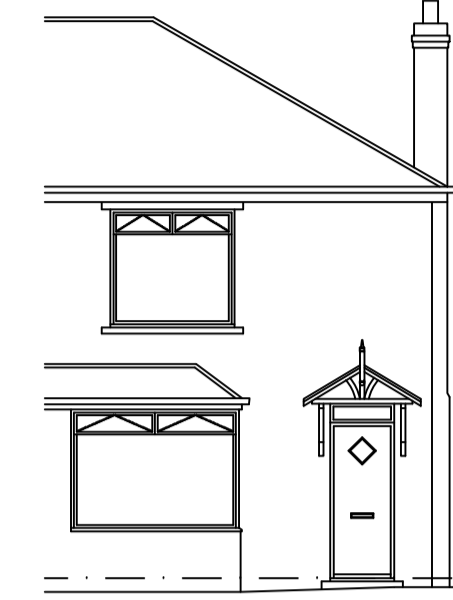


FRONT ELEVATION AS EXISTING




SIDE ELEVATION AS EXISTING

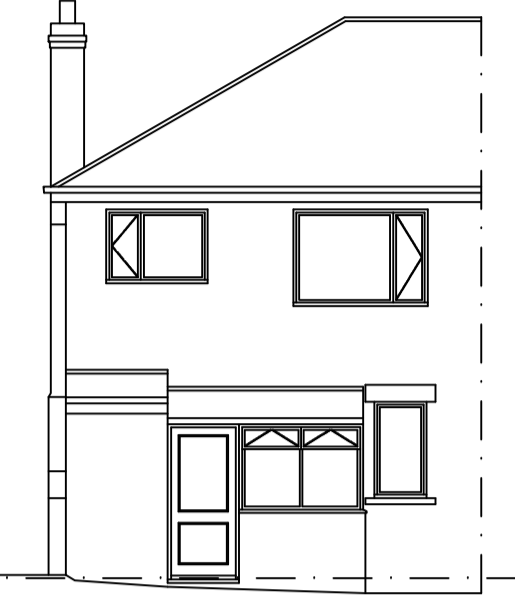


REAR ELEVATION AS EXISTING

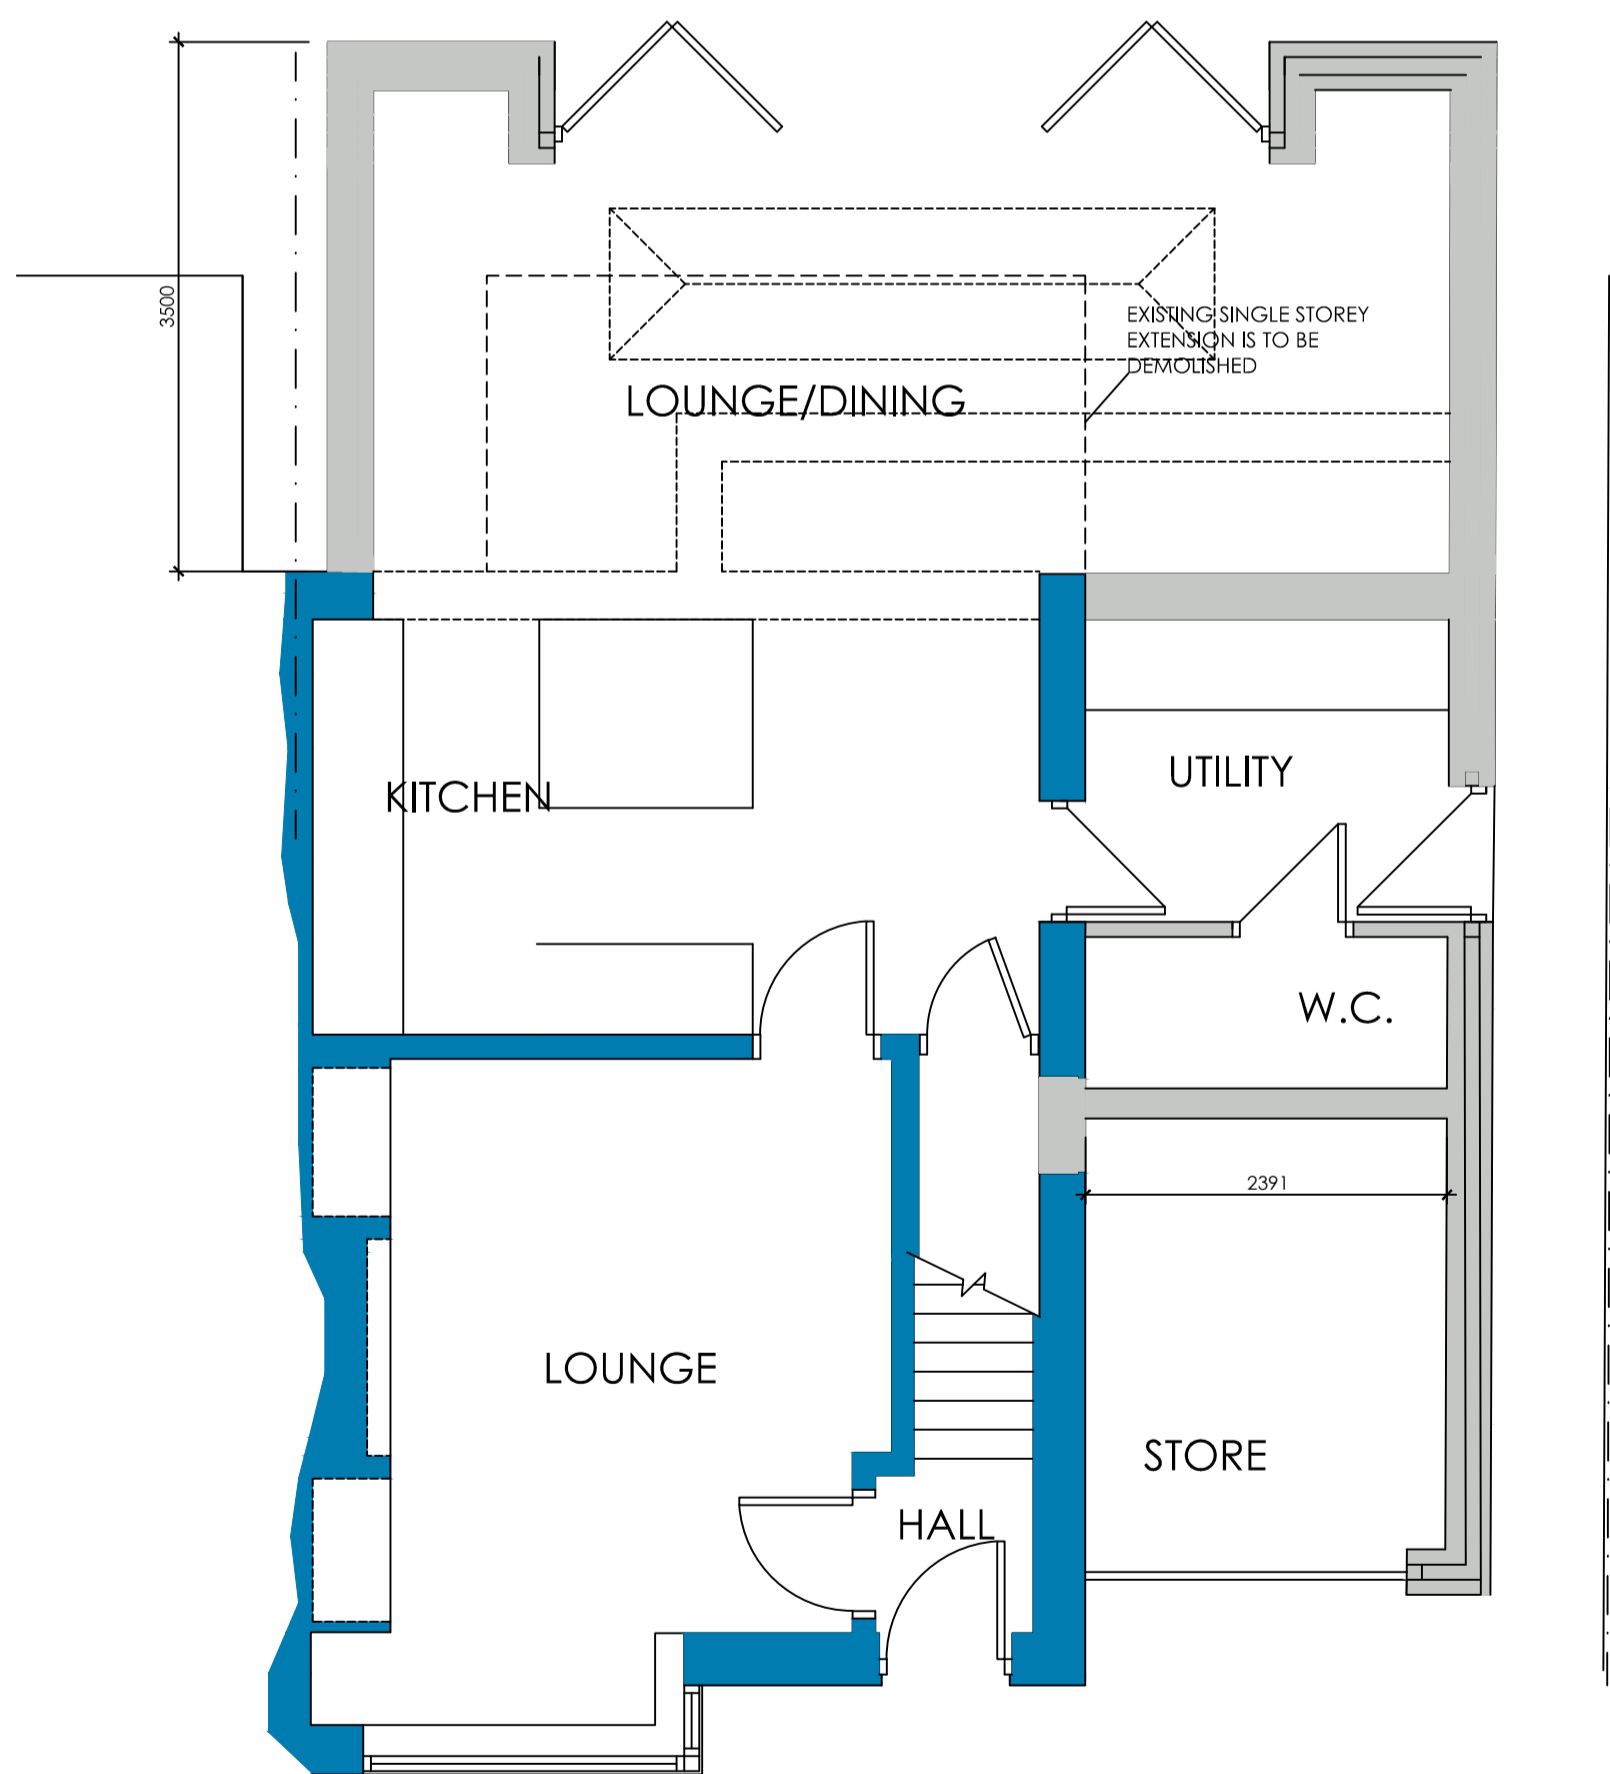


GROUND FLOOR PLAN AS PROPOSED

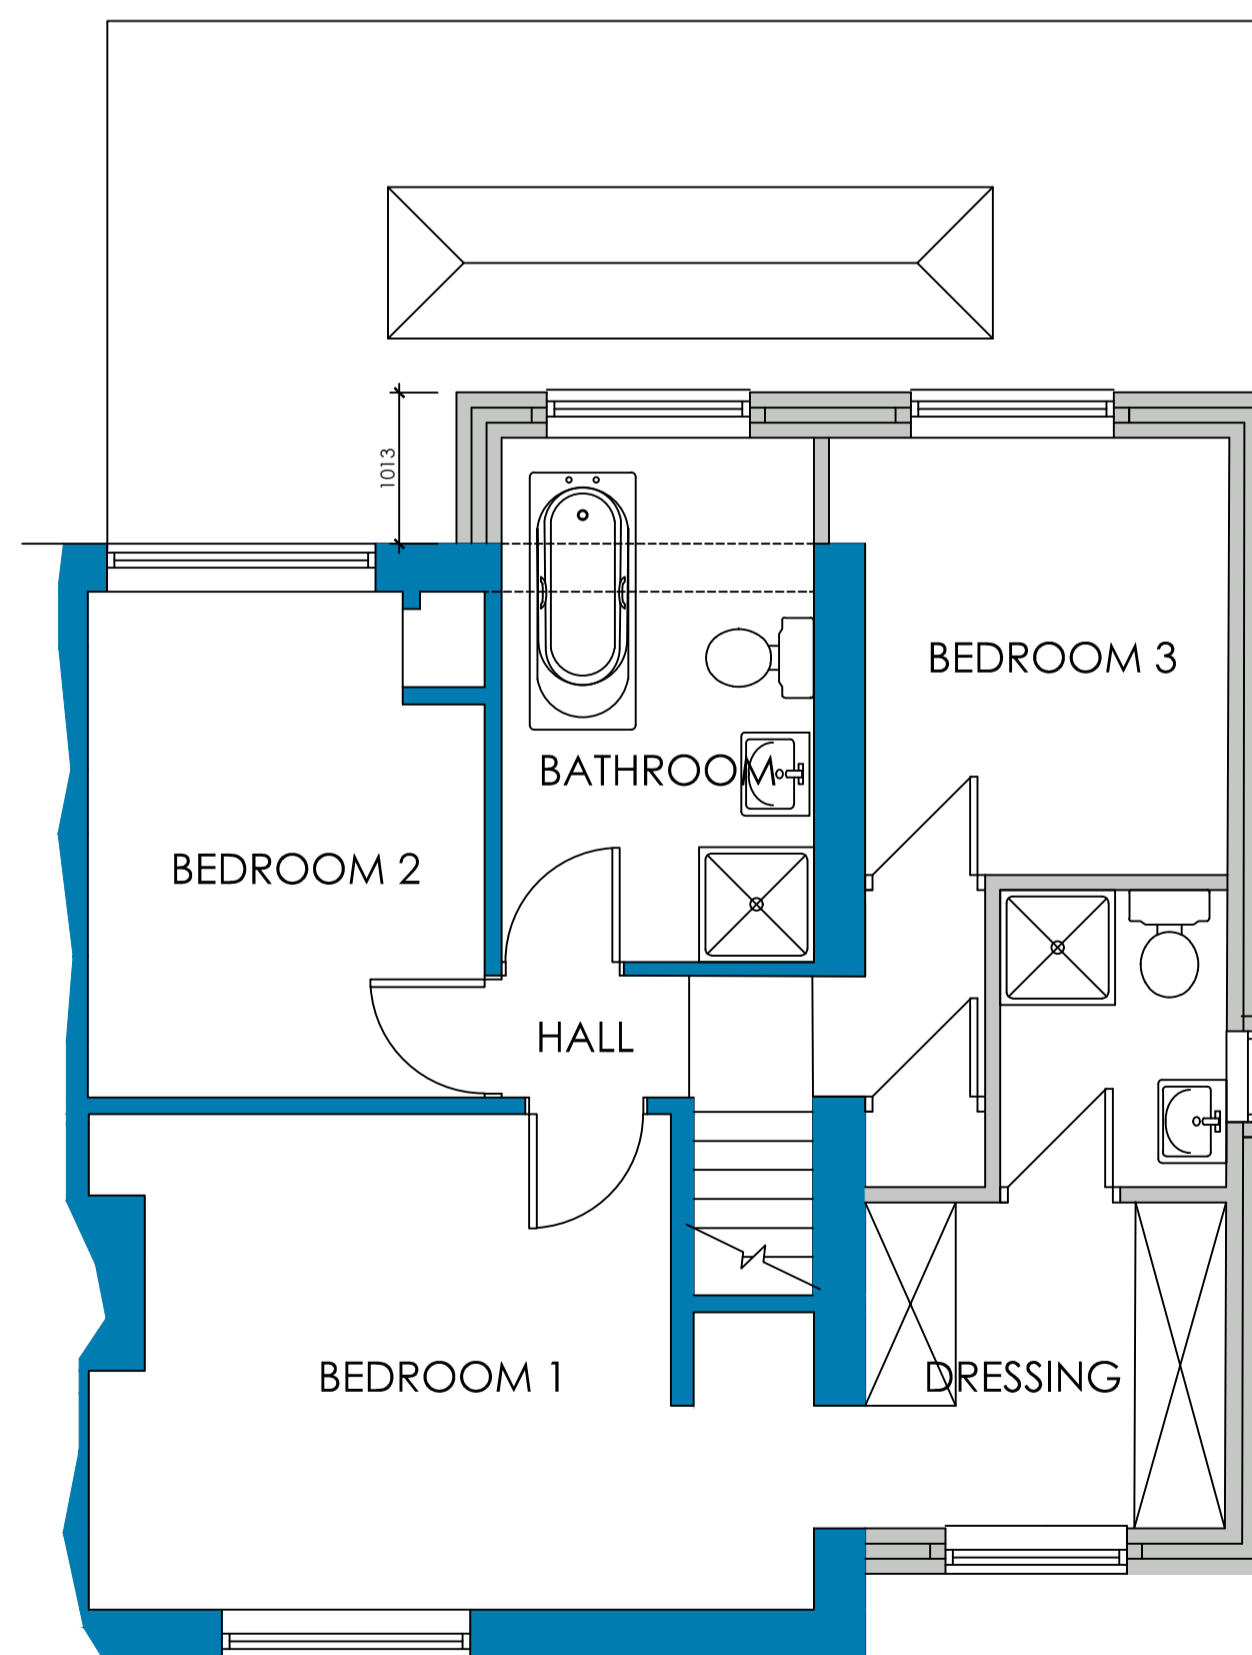

FIRST FLOOR PLAN AS PROPOSED

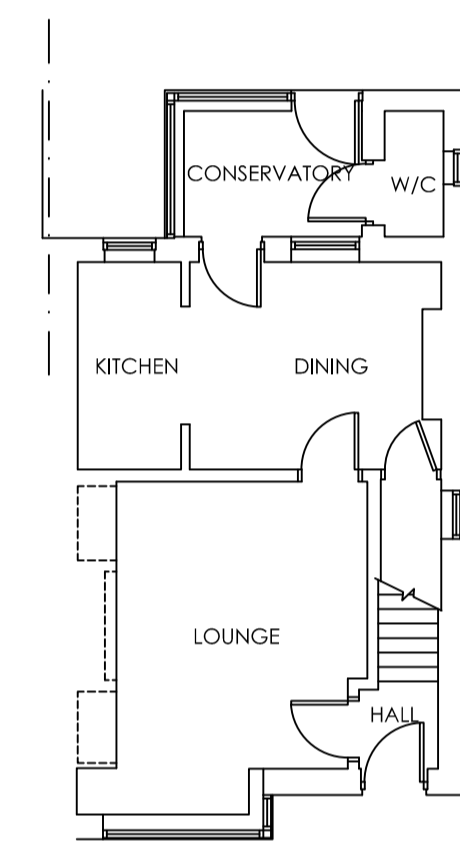

GROUND FLOOR PLAN AS EXISTING

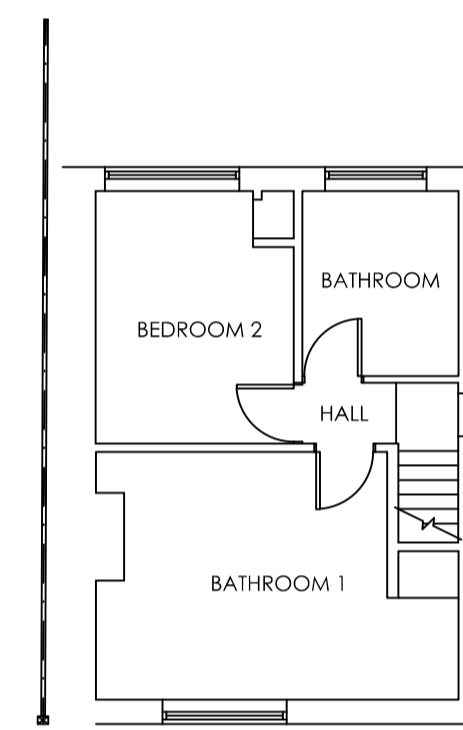

FIRST FLOOR PLAN AS EXISTING



SITE PLAN SCALE 1:500



LOCATION PLAN SCALE 1:1250

		OFFICE ONE, 34 VICTORIA ROAD, BARNSELY, S70 2BU		Phone: 01226 208482 Email: info@whiteaguspартnership.co.uk Web: www.whiteaguspартnership.co.uk	
ARCHITECTURAL SERVICES					
Project: PROPOSED EXTENSION AT 7 MOORLAND AVENUE BARNSELY, S75 6NP			Client: MR & MRS MACKIE		
Drawing Title: PLANS AND ELEVATIONS		Date: FEBRUARY 2021		Scale: 1:50 & 1:100 @ A1	
		Ref: 20-239	Dwg. No. 01	Rev. A	
Date	Suffix	Description	Date	Suffix	Description
04-03-21	A	UPDATED FOR PLANNING APPLICATION			