



FRONT ELEVATION



SIDE (SOUTH)

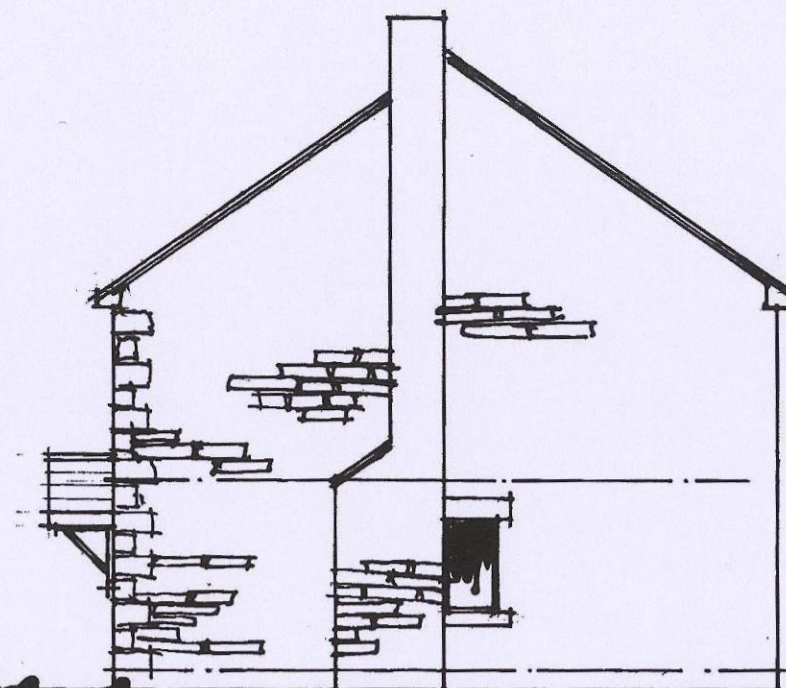


REAR

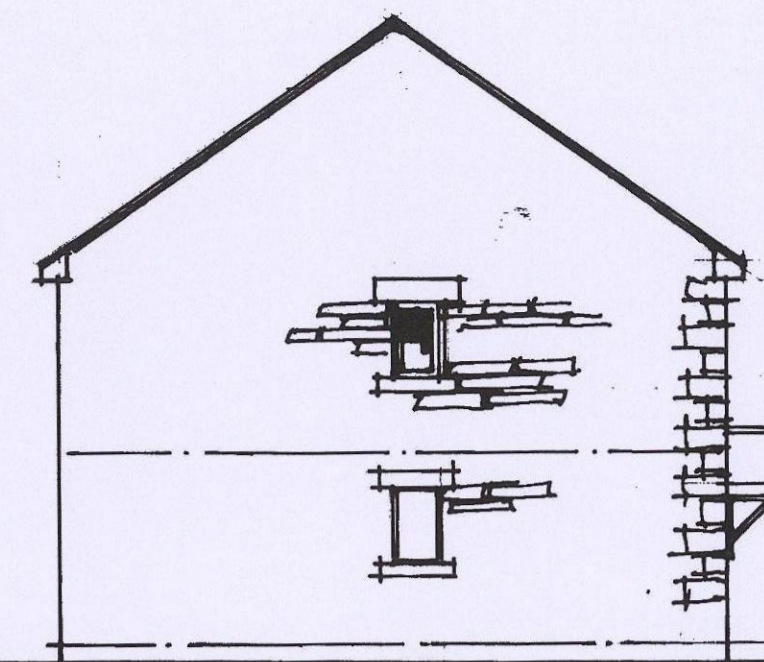


SIDE

NOTE:
ALL DIMENSIONS MUST BE CHECKED ON SITE AND NOT SCALED FROM THIS DRAWING.


COPYRIGHT:
THIS DRAWING IS THE PROPERTY OF THE COMPANY AND MAY NOT BE COPIED, USED OR DISCLOSED FOR ANY PURPOSE EXCEPT AS AUTHORIZED IN WRITING BY THE COMPANY.

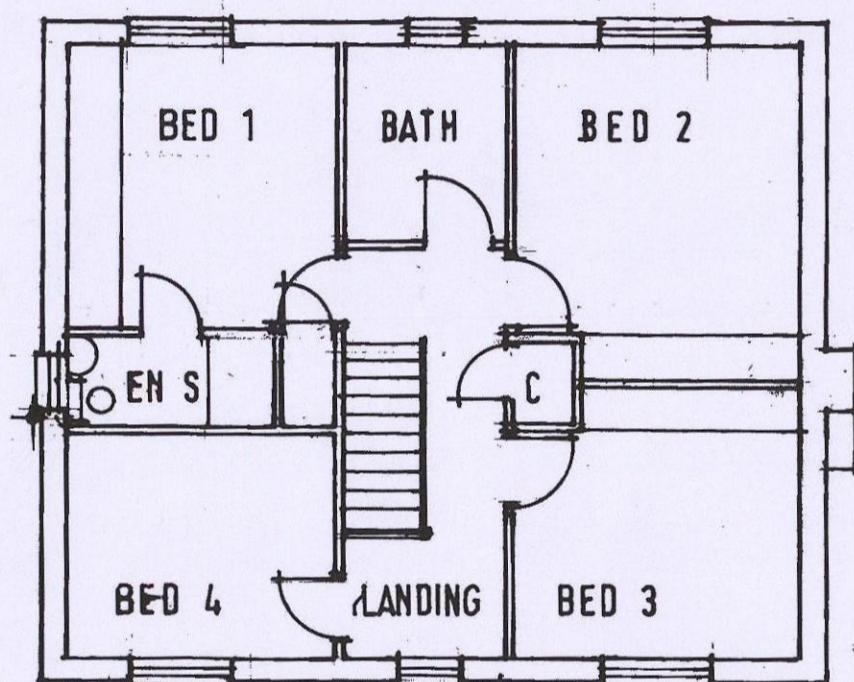

FIRST FLOOR PLAN

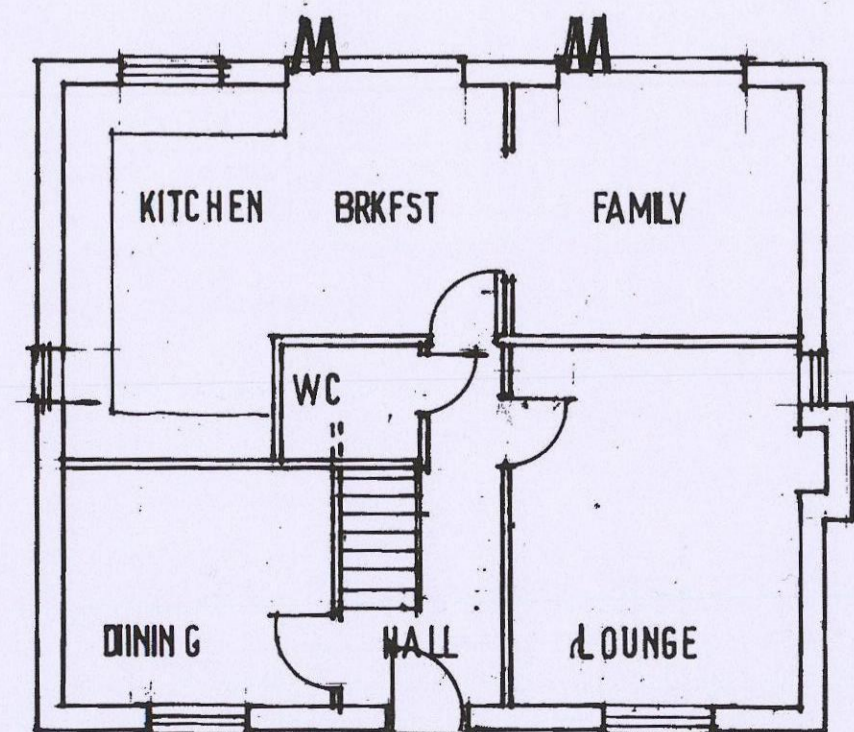

GROUND FLOOR PLAN

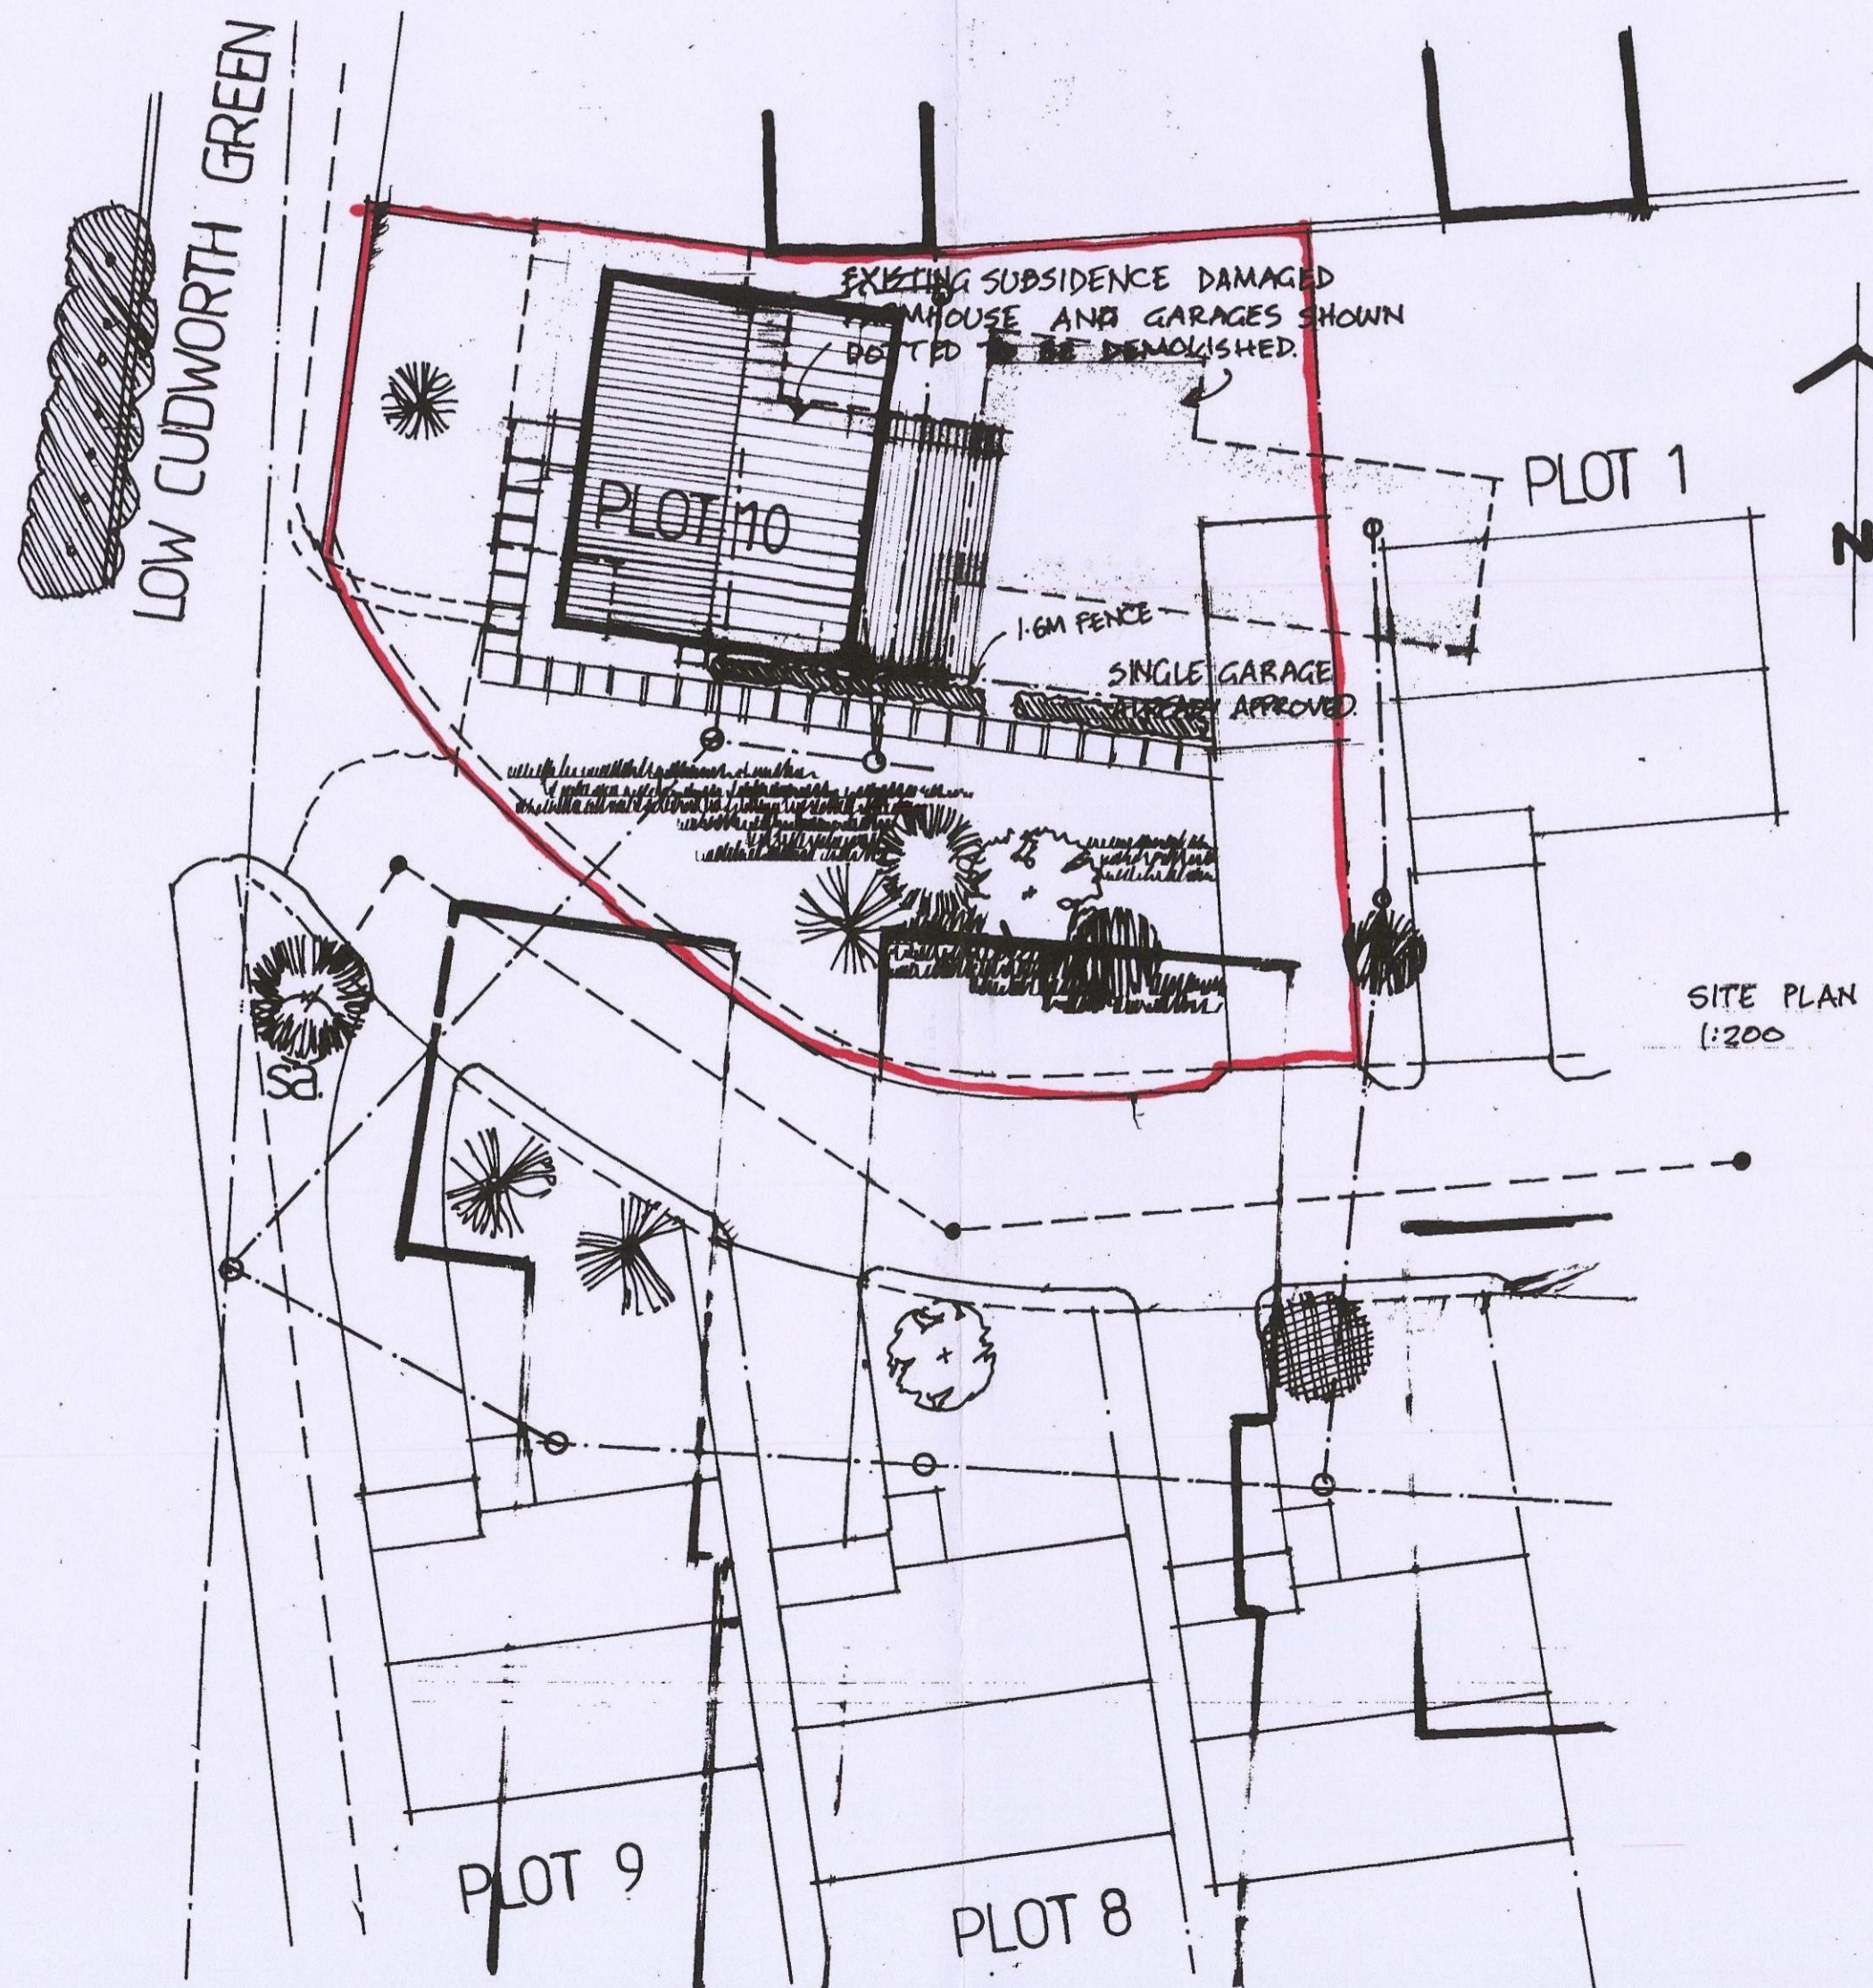

SITE PLAN
1:200



BLOCK PLAN. 1:1250

REV.	DATE	AMENDMENT

CLIENT
MR R. BELL

TITLE
**PROPOSED NEW FARMHOUSE
TO REPLACE EXISTING.
POPLAR HOUSE FARM,
LOW CUDWORTH GREEN
CUDWORTH, BARNSELY**

P. Dimelow
B.A. (hons) Dip Arch. M.A.
Architectural Design and
Planning Consultant

Providence Villa,
42 Sackville Street,
Barnsley S70 2DB
Tel. (01226) 283222
Fax. (01226) 283222

B.M.B.C.
CORPORATE MAIL ROOM

24 OCT 2016

Received by:
ORIGINAL COPY

SCALE	DATE	DRAWN
1:100/1:200	OCTOBER 2016	PD
DRAWING No.	REV.	
RBTf - 315 - 3		