



LEFT ELEVATION

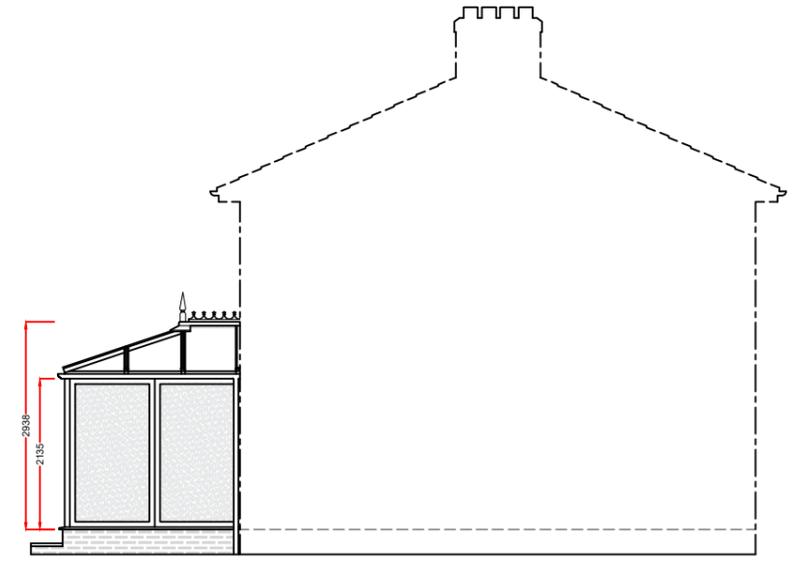

REAR ELEVATION



RIGHT ELEVATION

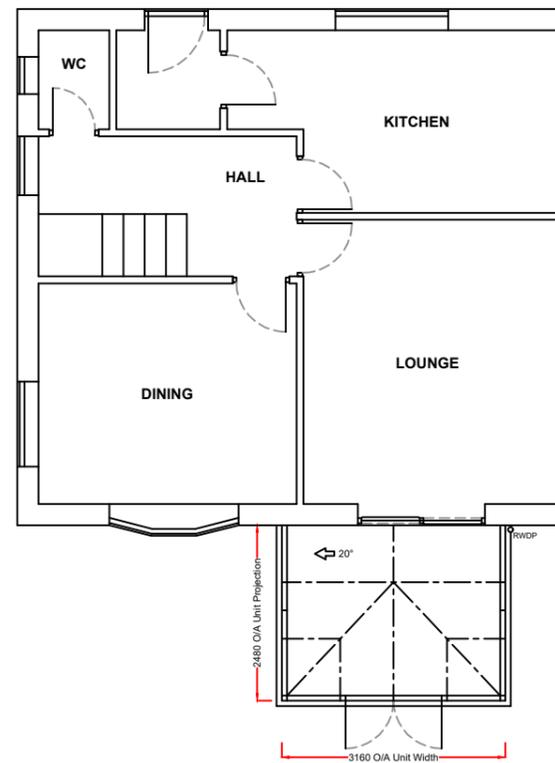

Product Specification:

Roof:
 Roof Type: **Aluminium Rafter with PVCu Capping**
 Roof Glazing: Solaroof Glass
 Obscure Glass: N/A
 Roof external colour: **White**
 Roof Internal colour: **White**

Frames/Doors:
 Frame type: **High Impact PVCu Mainframe**
 External Colour : **White**
 Internal Colour : **White**

Existing base:
 As all building works are not included within our contract Anglian Home Improvements do not accept any further responsibility and do not provide additional guarantee of the existing base beyond that of the existing guarantee under a separate contract. The company's responsibilities are therefore limited to supplying and installing the Living space in accordance with these plans in this instance.

Notes:
 All glazing to be toughened glass.

Any drawings or plans depicted make no allowance for the provision of any tie bars within the roof of the proposed Living space. This can only be determined once the roof is put into manufacture.

Existing physical barrier to remain.

These drawings are the property of Anglian Home Improvements and must not be used, distributed, loaned or copied without the express permission of Anglian Home Improvements.
 All dimensions are in millimetres (mm) unless noted otherwise.
 Do not use for base laying purposes.

Produced on A3 paper

Rev.	Date	Description	Initials



Drawing title: Proposed Plan and Elevations	
Contract No. : 900-17041	Page 2 of 2
Proposed: PVCu Conservatory At: 145 Longfields Crescent Hoyland Barnsley South Yorkshire, S74 9JD	
Drawers initials: BN	Scale : 1:100 Date: 02/09/25

