

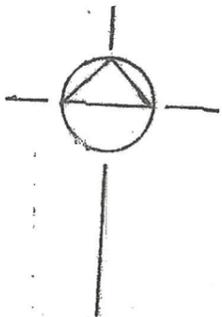
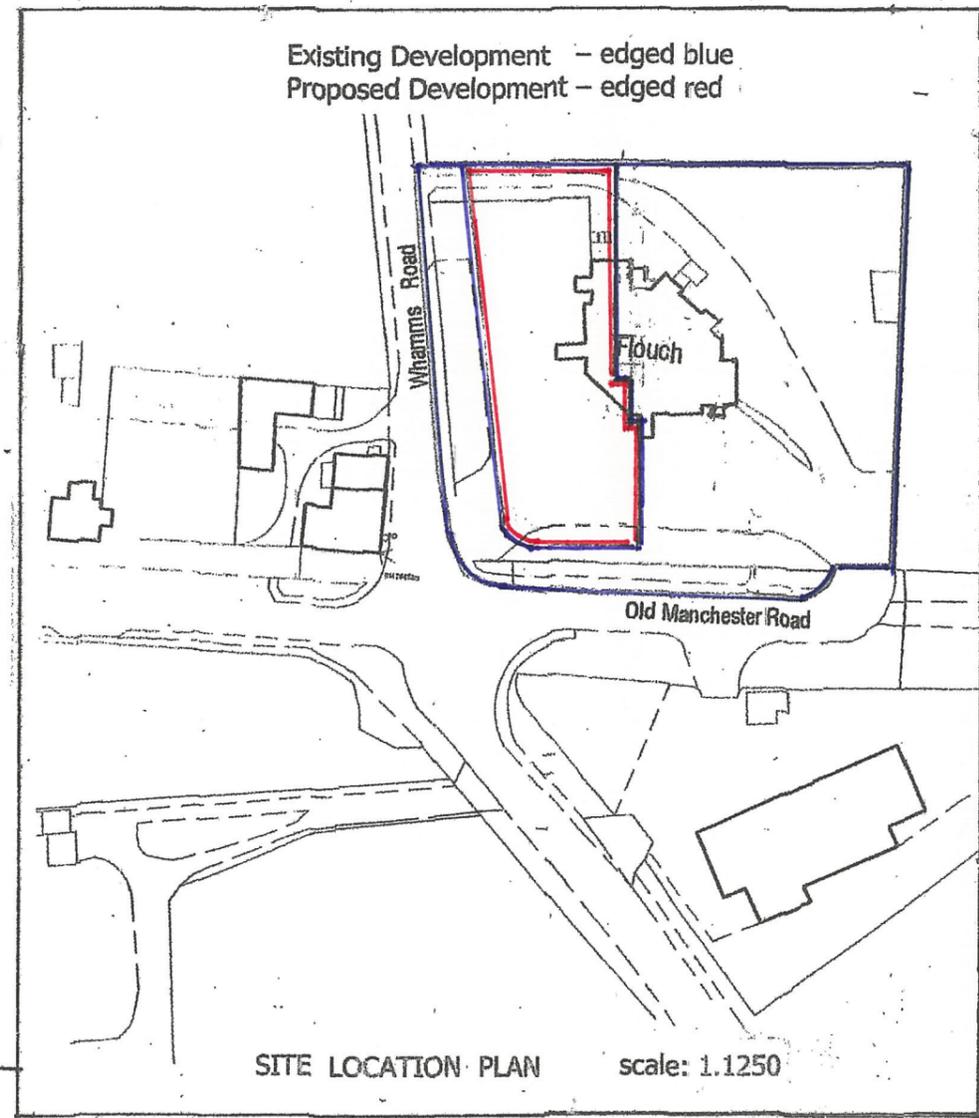


north

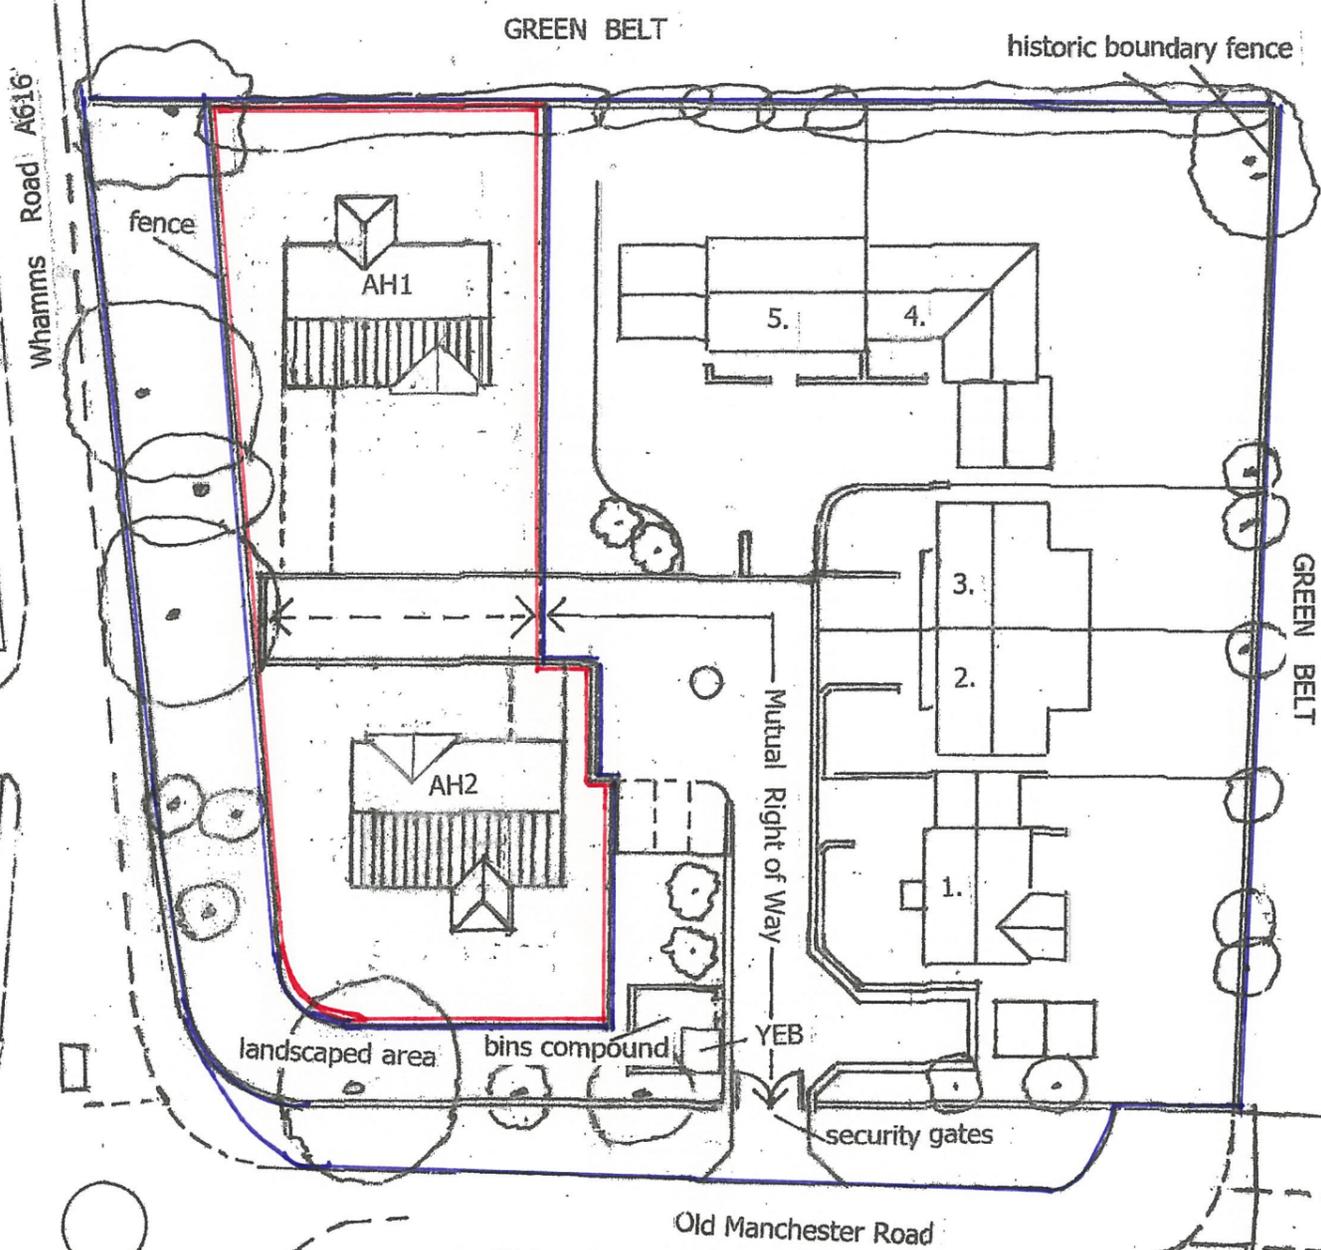

Existing Development - edged blue
Proposed Development - edged red

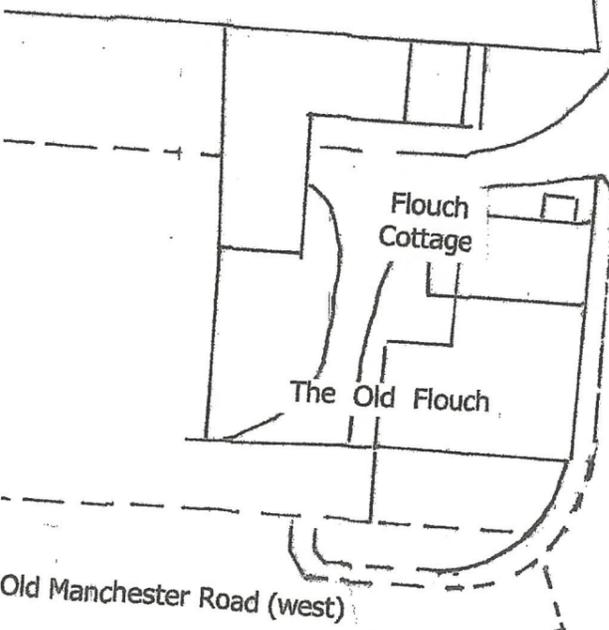

SITE LOCATION PLAN scale: 1:1250

Old Manchester Road (west)

Old Manchester Road

To A628

Engineering Works

Brian Dunn & Associates

120 Huddersfield Road, Penistone, Sheffield S36 7BX, England.
Tel: +44 (0)1226 766799 : dunnco@btconnect.com




Project: Retirement Bungalows, Flouch Mews, Whamms Road, Hazelhead, Penistone, Sheffield S36 4HH

Scale: 1/500 @ A3 Drawing No. FMH/BDA/AH/01 D

Title: Site Layout Plan Date: 22nd October 2021

This drawing is the Copyright of B. P. Dunn and must not be reproduced in whole or part without written consent.

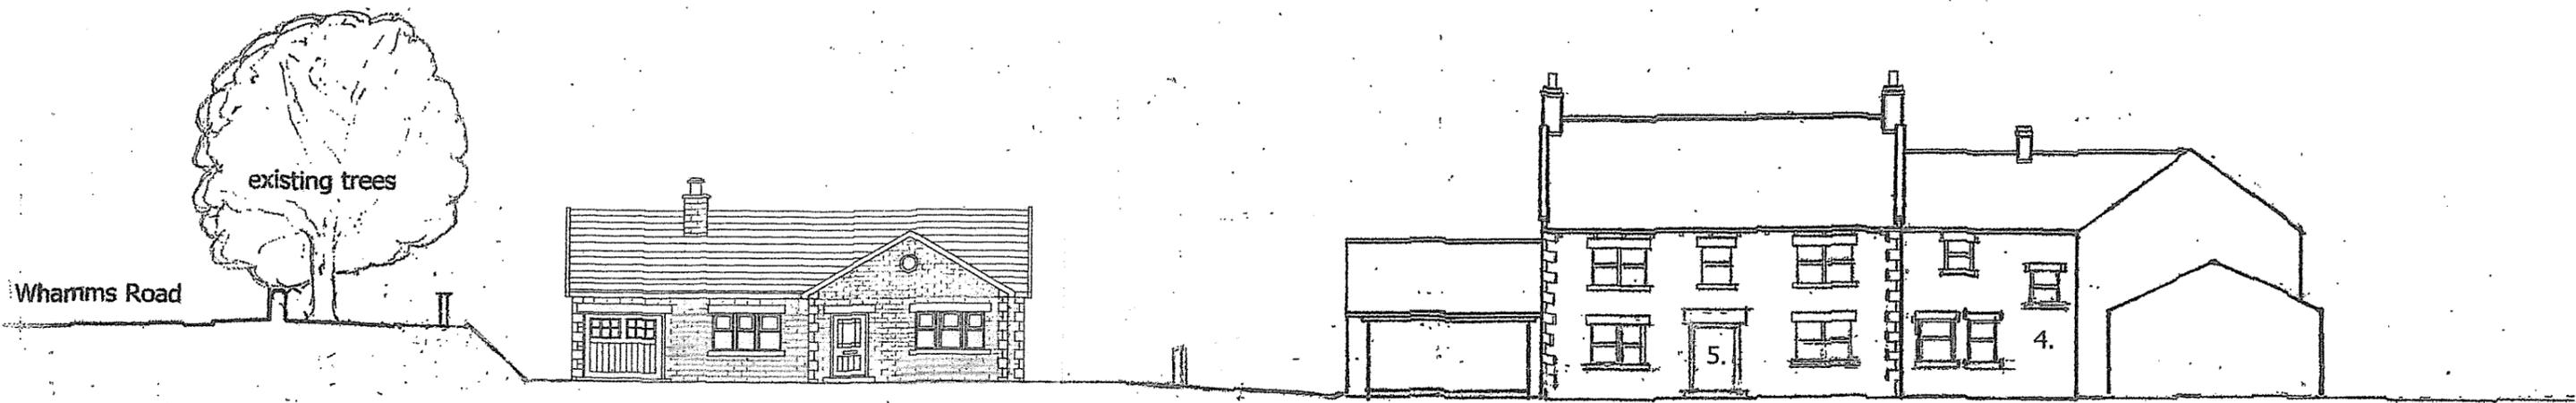


SOUTH VIEW OF RETIREMENT BUNGALOW No. AH1 WITH EXISTING HOUSES Nos. 4 & 5
Scale: 1/200 @ A3



FRONT ELEVATION



REAR ELEVATION

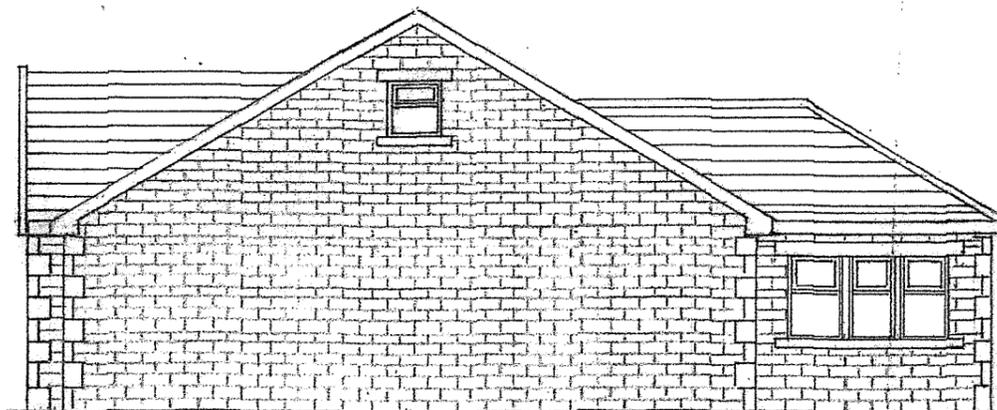

SIDE ELEVATIONS

Brian Dunn & Associates

120 Huddersfield Road, Penistone, Sheffield S36 7BX • England.
Tel: +44 (0)1226 766799 • : dunnco@btconnect.com



Better Design
Better Environment

Project: Retirement Bungalows, Flouch Mews, Whamms Road,
Hazelhead, Penistone Sheffield S36 4HH

Scale: 1/100 & 1/200 @ A3 Dwg. No. FMH/BDA/AH/02 D

Title: Elevations

Date: 22nd October 2021

This drawing is the Copyright of B. P. Dunn and must not
be reproduced in whole or part without written consent